



3 EAST ELEVATION  
4


TEMPERED  
GLASS  
REVISED 12.28.17

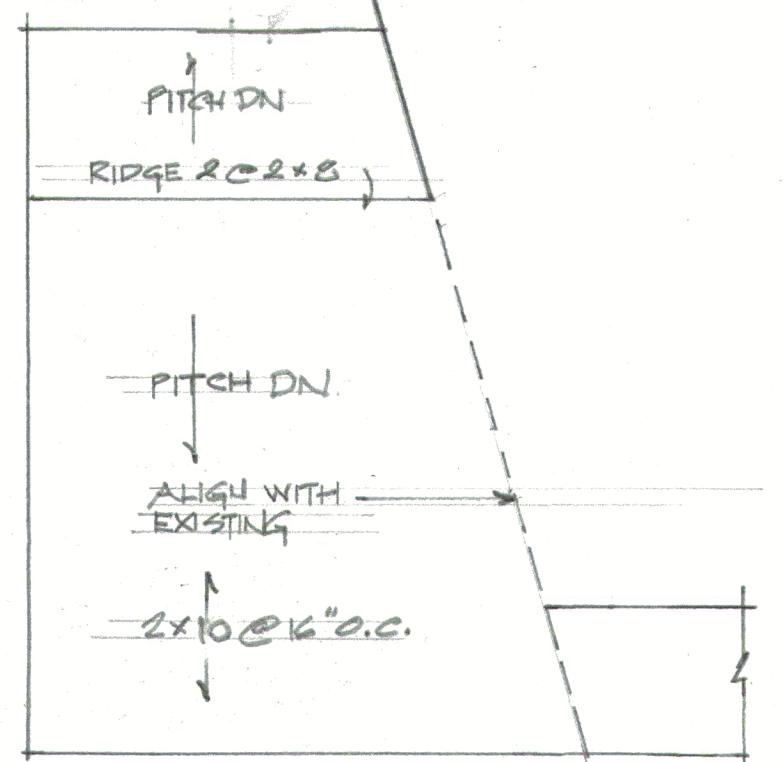


2 ROOF FRAMING  
4

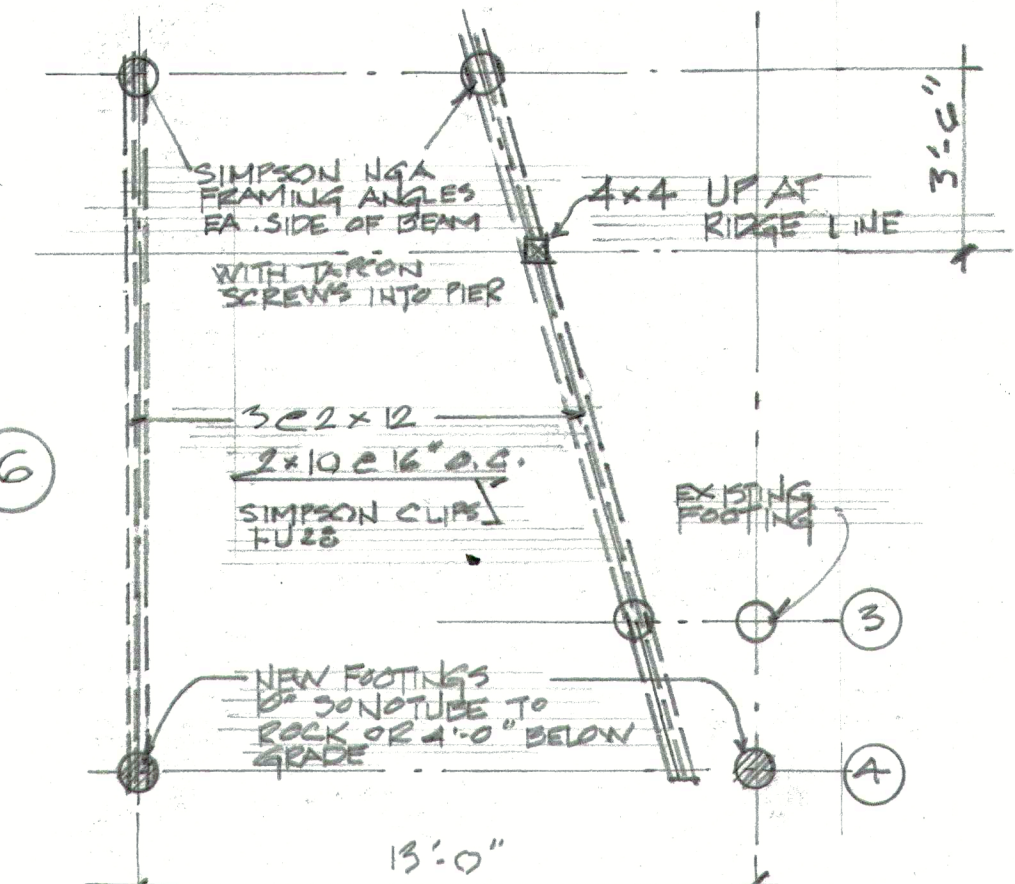


1 ADDITION FRAMING  
4 1ST FLOOR - SEE REVISED STRUCTURAL DWGS FOR UPDATE POST 11.7.17

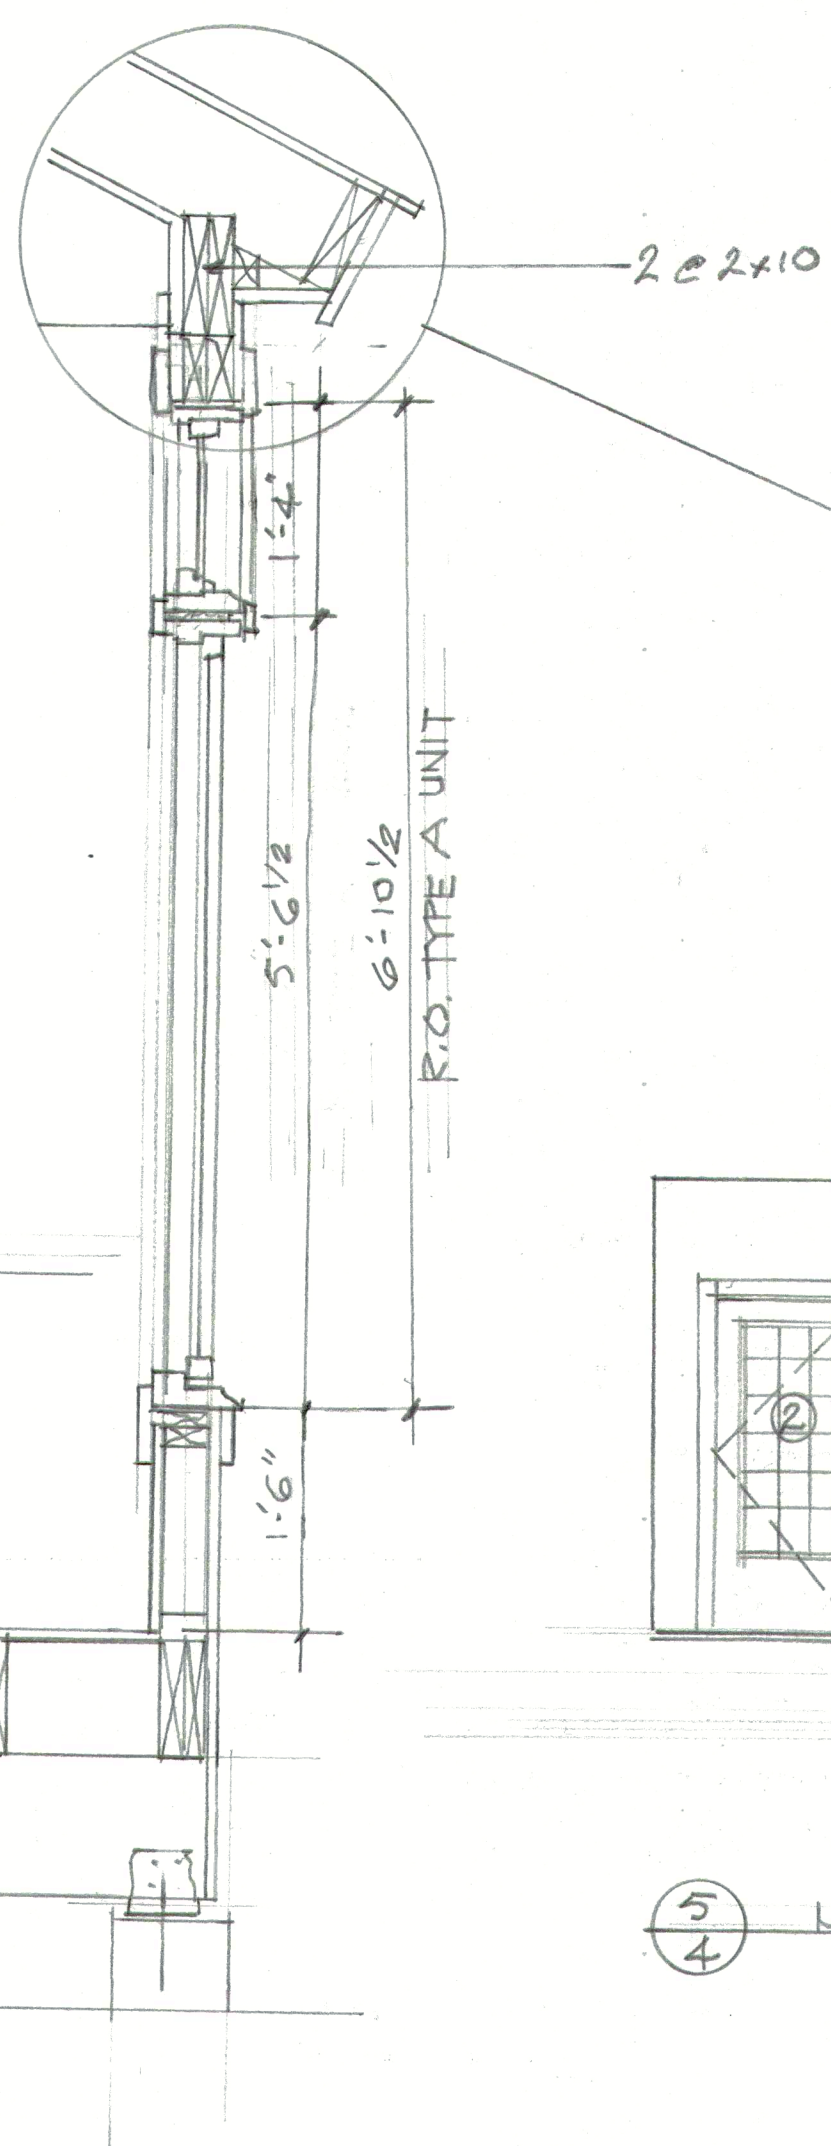

6 SECTION  
4 3/4" = 1'-0"

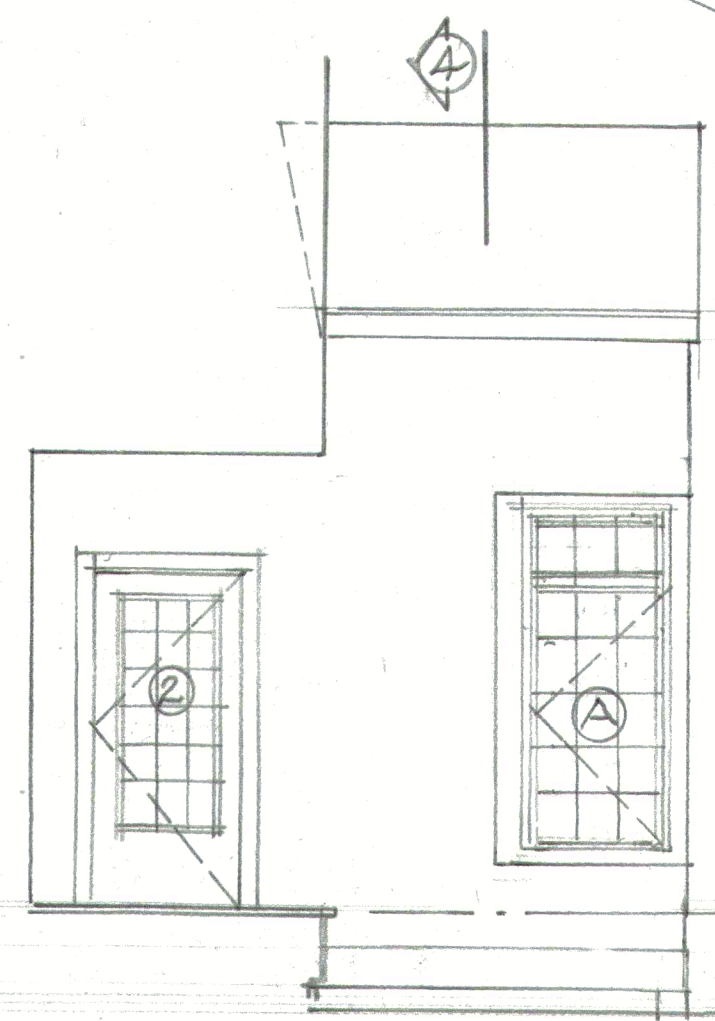

5 NORTH ELEVATION  
4

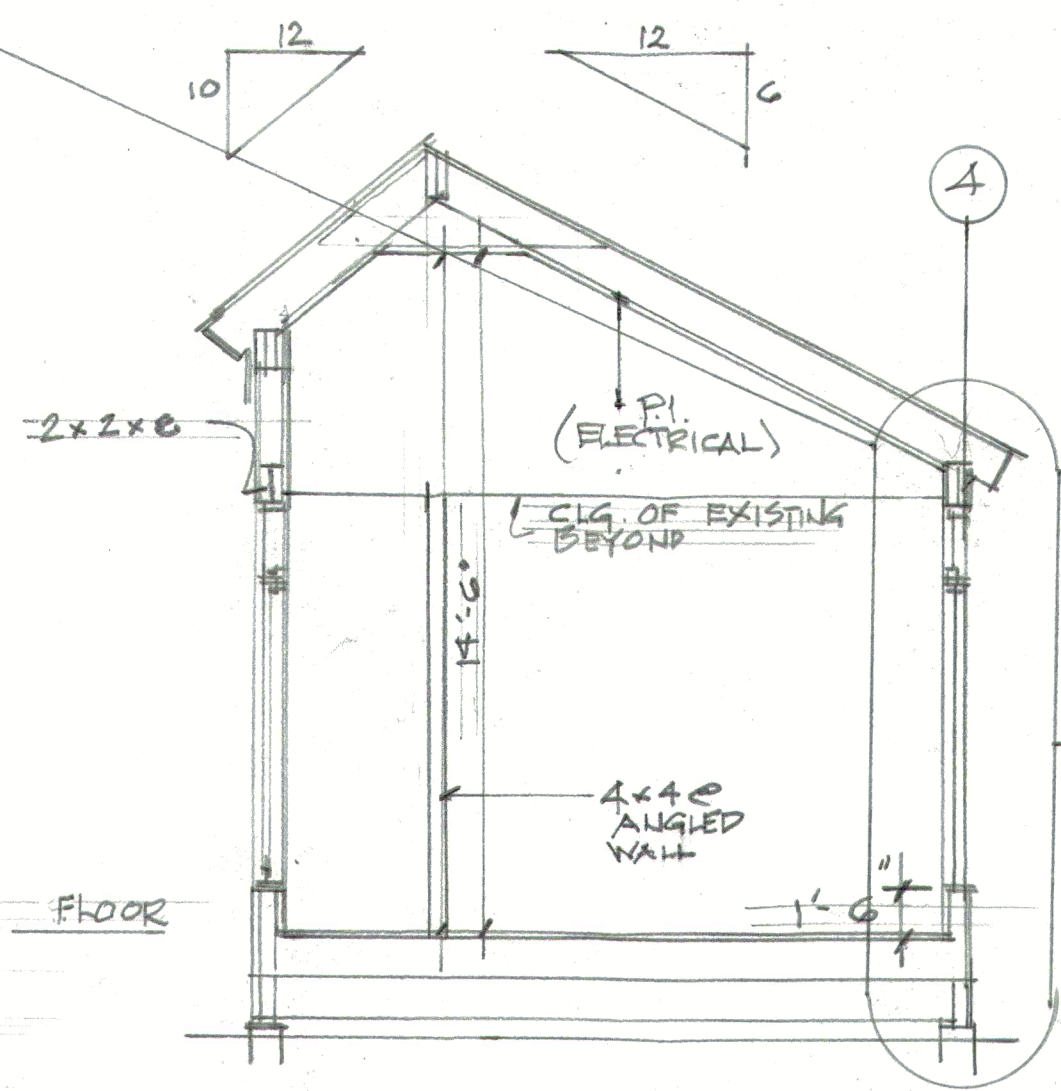

4 SECTION LOOKING EAST  
4 1/4" = 1'-0"

ADDITION TO 224 SHORE RD, PORTLAND, ME  
JOSH EMPSON & RACHEL K.S. STEVEN TOOTE FAIA

11.1.2017  
REVISED 11.4.17  
ZONING SET: 12.16.17  
REVISED 12.28.17 - TEMPERED GLASS  
4 OF 5