


# CIVILIAN DOCK FLOAT EXPANSION

## CUSHINGS ISLAND, PORTLAND, MAINE PROJECT NO. 16-02

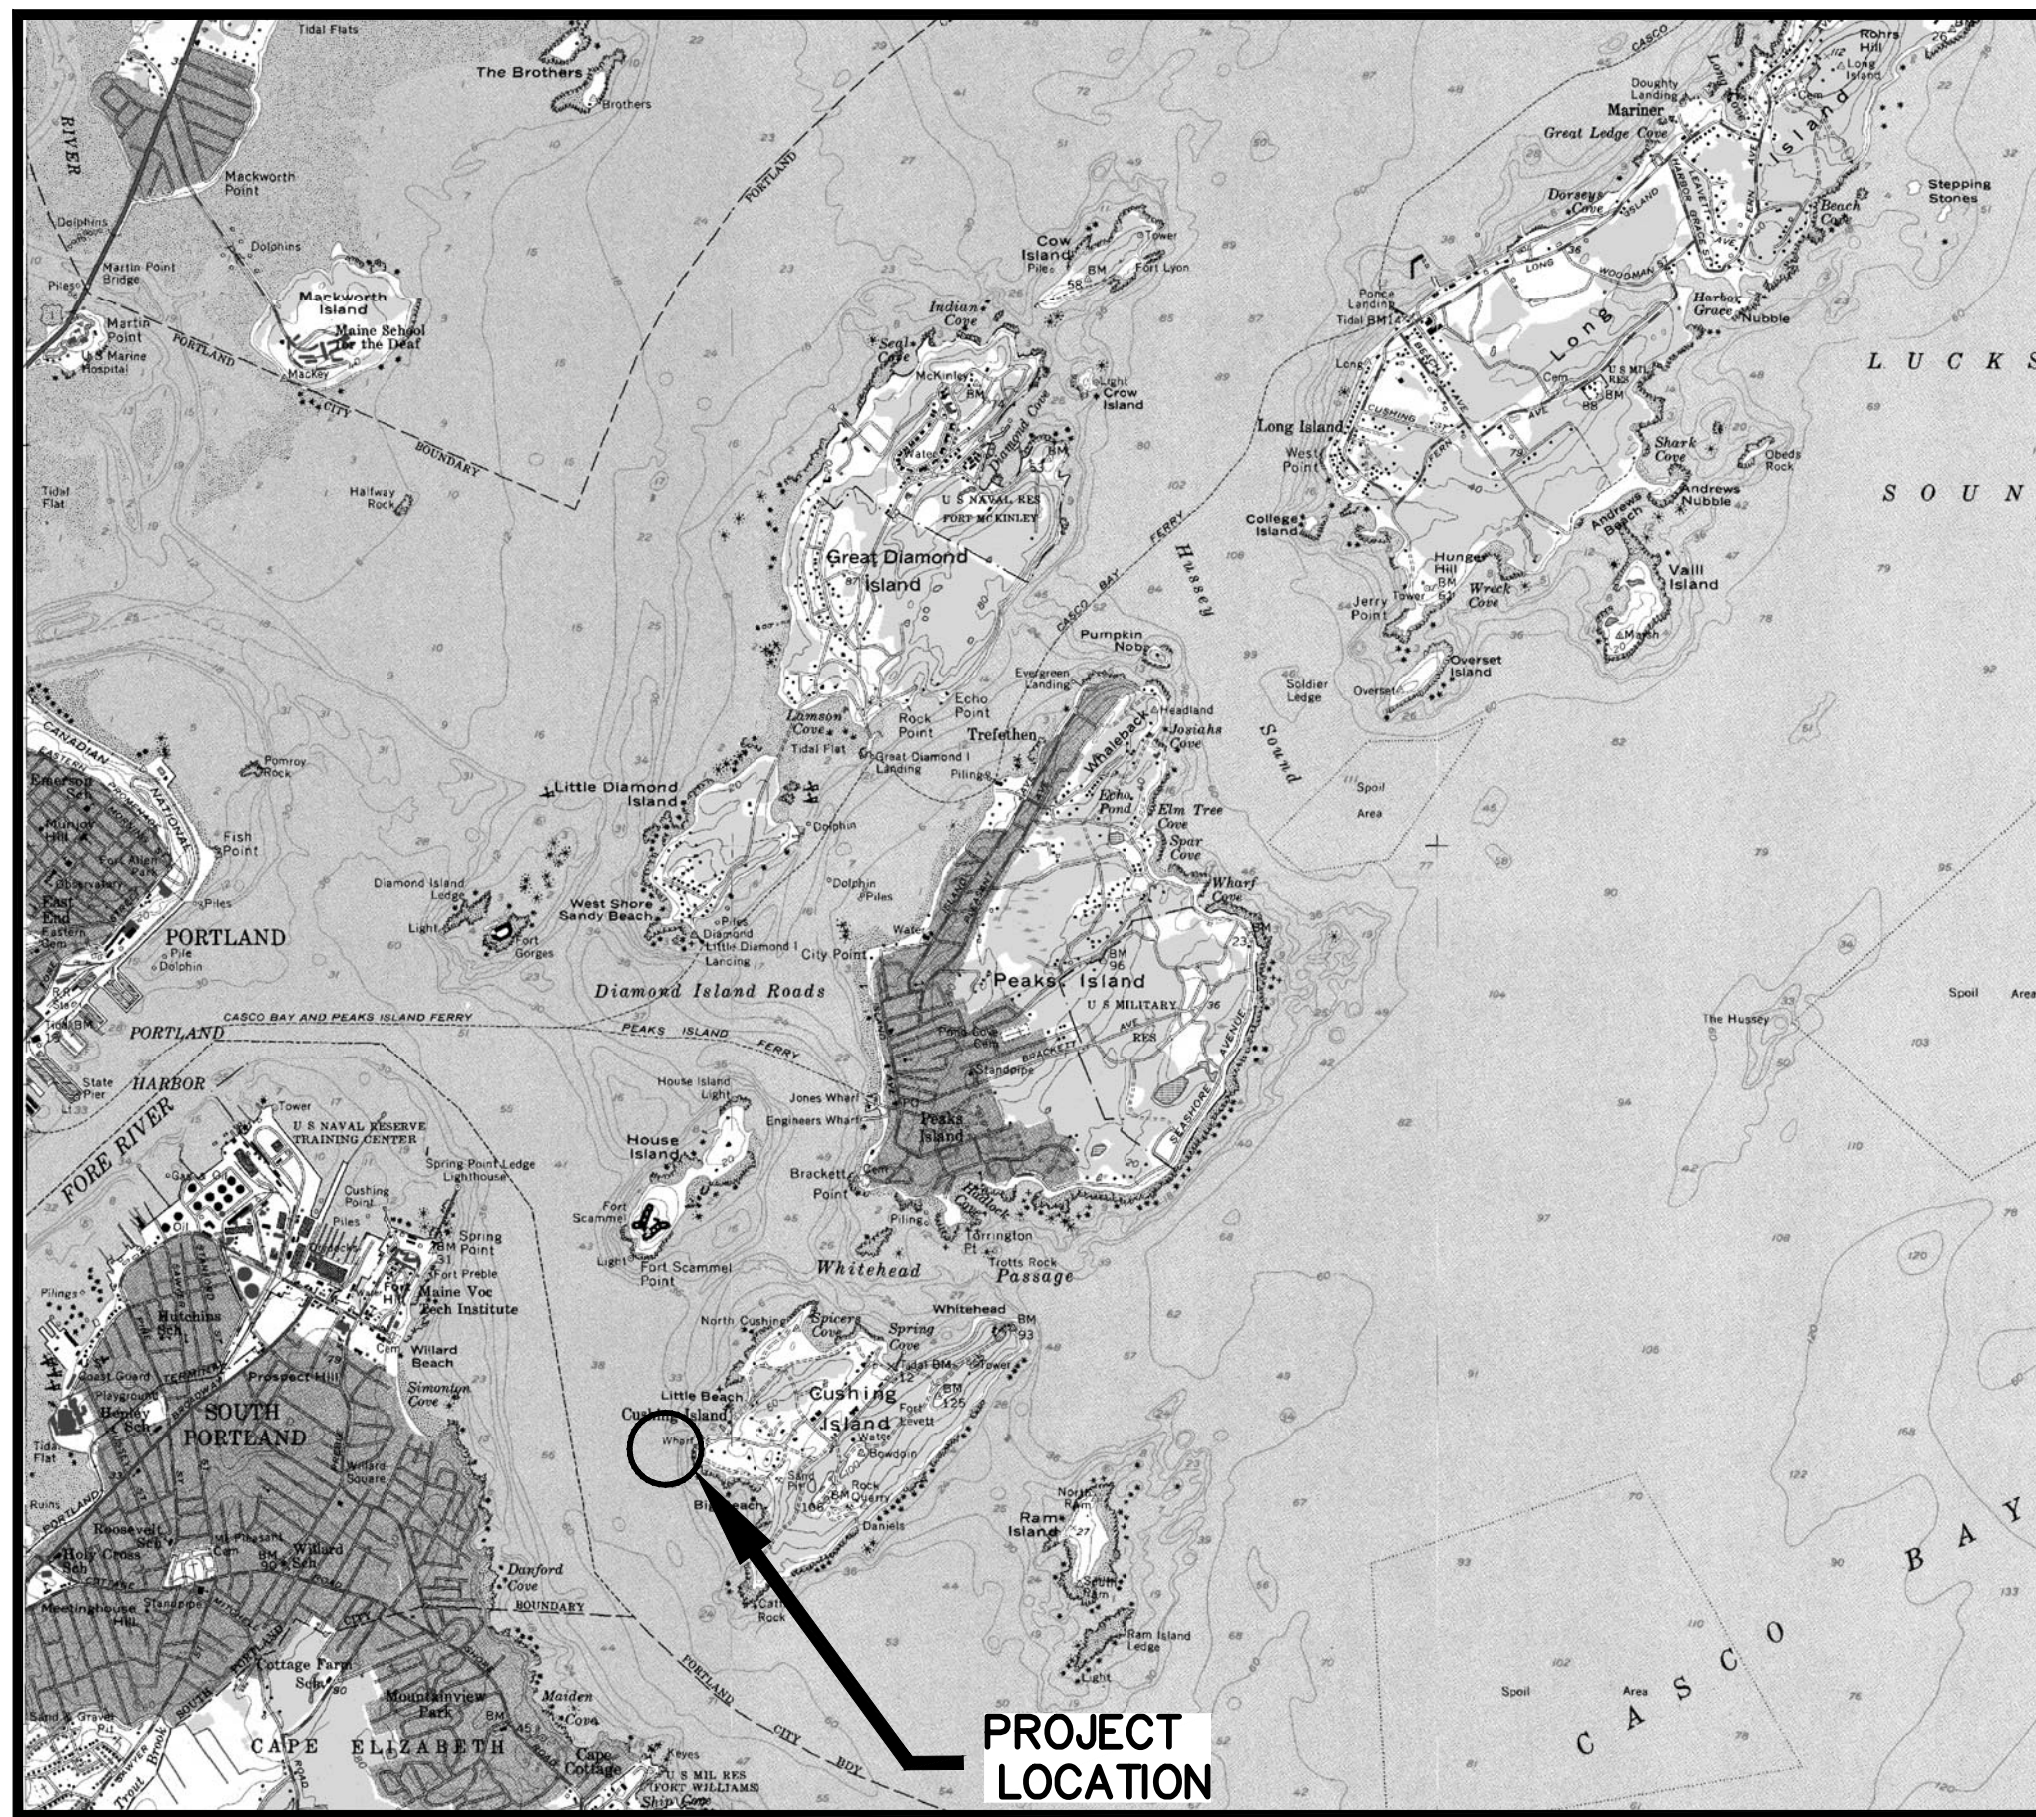

**USGS LOCATION MAP**

### INDEX OF SHEETS

SHEET NO.	DESCRIPTION
C-1	COVERSHEET
C-0	PARCEL DESCRIPTION & REFERENCES
C-1	EXISTING SITE PLAN & PROJECT NOTES
C-2	FLOAT LAYOUT PLAN



**CITY OF PORTLAND TAX MAP #C14SW**

### PROPERTY INFORMATION

OWNER: CUSHINGS ASSOCIATES INC  
 ADDRESS: 0 SHORE ROAD  
 CUSHINGS ISLAND  
 PORTLAND, ME  
 MAP/LOT: C14SW/106A-E002  
 ZONING: IR-1, SOD  
 SETBACKS: NO CHANGE



NO.	DATE	INT.
B	3-9-16	BUB
A	2-19-16	BUB
		INT.

DESIGNED BY: BUB	CHECKED BY: BUB
DRAWN BY: DJB	SCALE: AS SHOWN

SHEET TITLE: **COVERSHEET**  
 PROJECT: CUSHINGS ISLAND ASSOCIATION  
**CIVILIAN DOCK FLOAT EXPANSION**  
 CUSHINGS ISLAND, PORTLAND, MAINE

STATE OF MAINE BARNEY J. BAKER No. 5737 LICENSED PROFESSIONAL ENGINEER
DATE: JAN 2016
CONTRACT NO.: 16-02
SHEET NO.: <b>G-1</b>
REV.: <b>B</b>