

Dodgco

Construction and Design Services

www.dodgco.com


Consultant
Address
Phone
Fax
e-mail

Consultant
Address
Phone
Fax
e-mail

Consultant
Address
Phone
Fax
e-mail

Consultant
Address
Phone
Fax
e-mail

Consultant
Address
Phone
Fax
e-mail

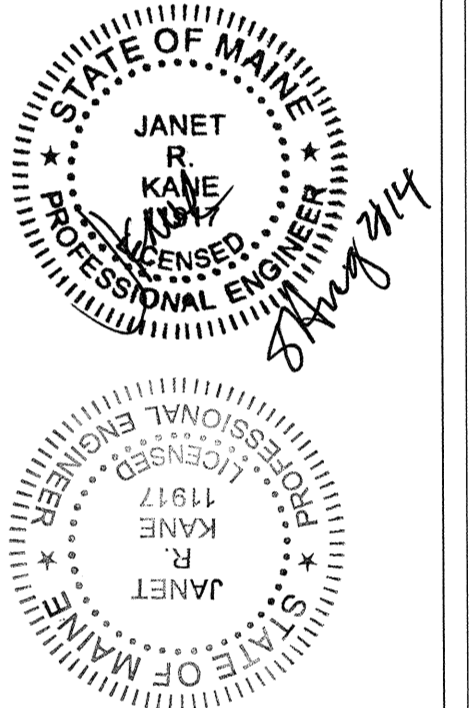

No.	Description	Date


Brew
Cushing Island
Portland Maine

1st Floor Plan

Project number: FW-03
Date: 4-7-10
Drawn by: Author
Checked by: Checker

A101

Scale: 1/4" = 1'-0"

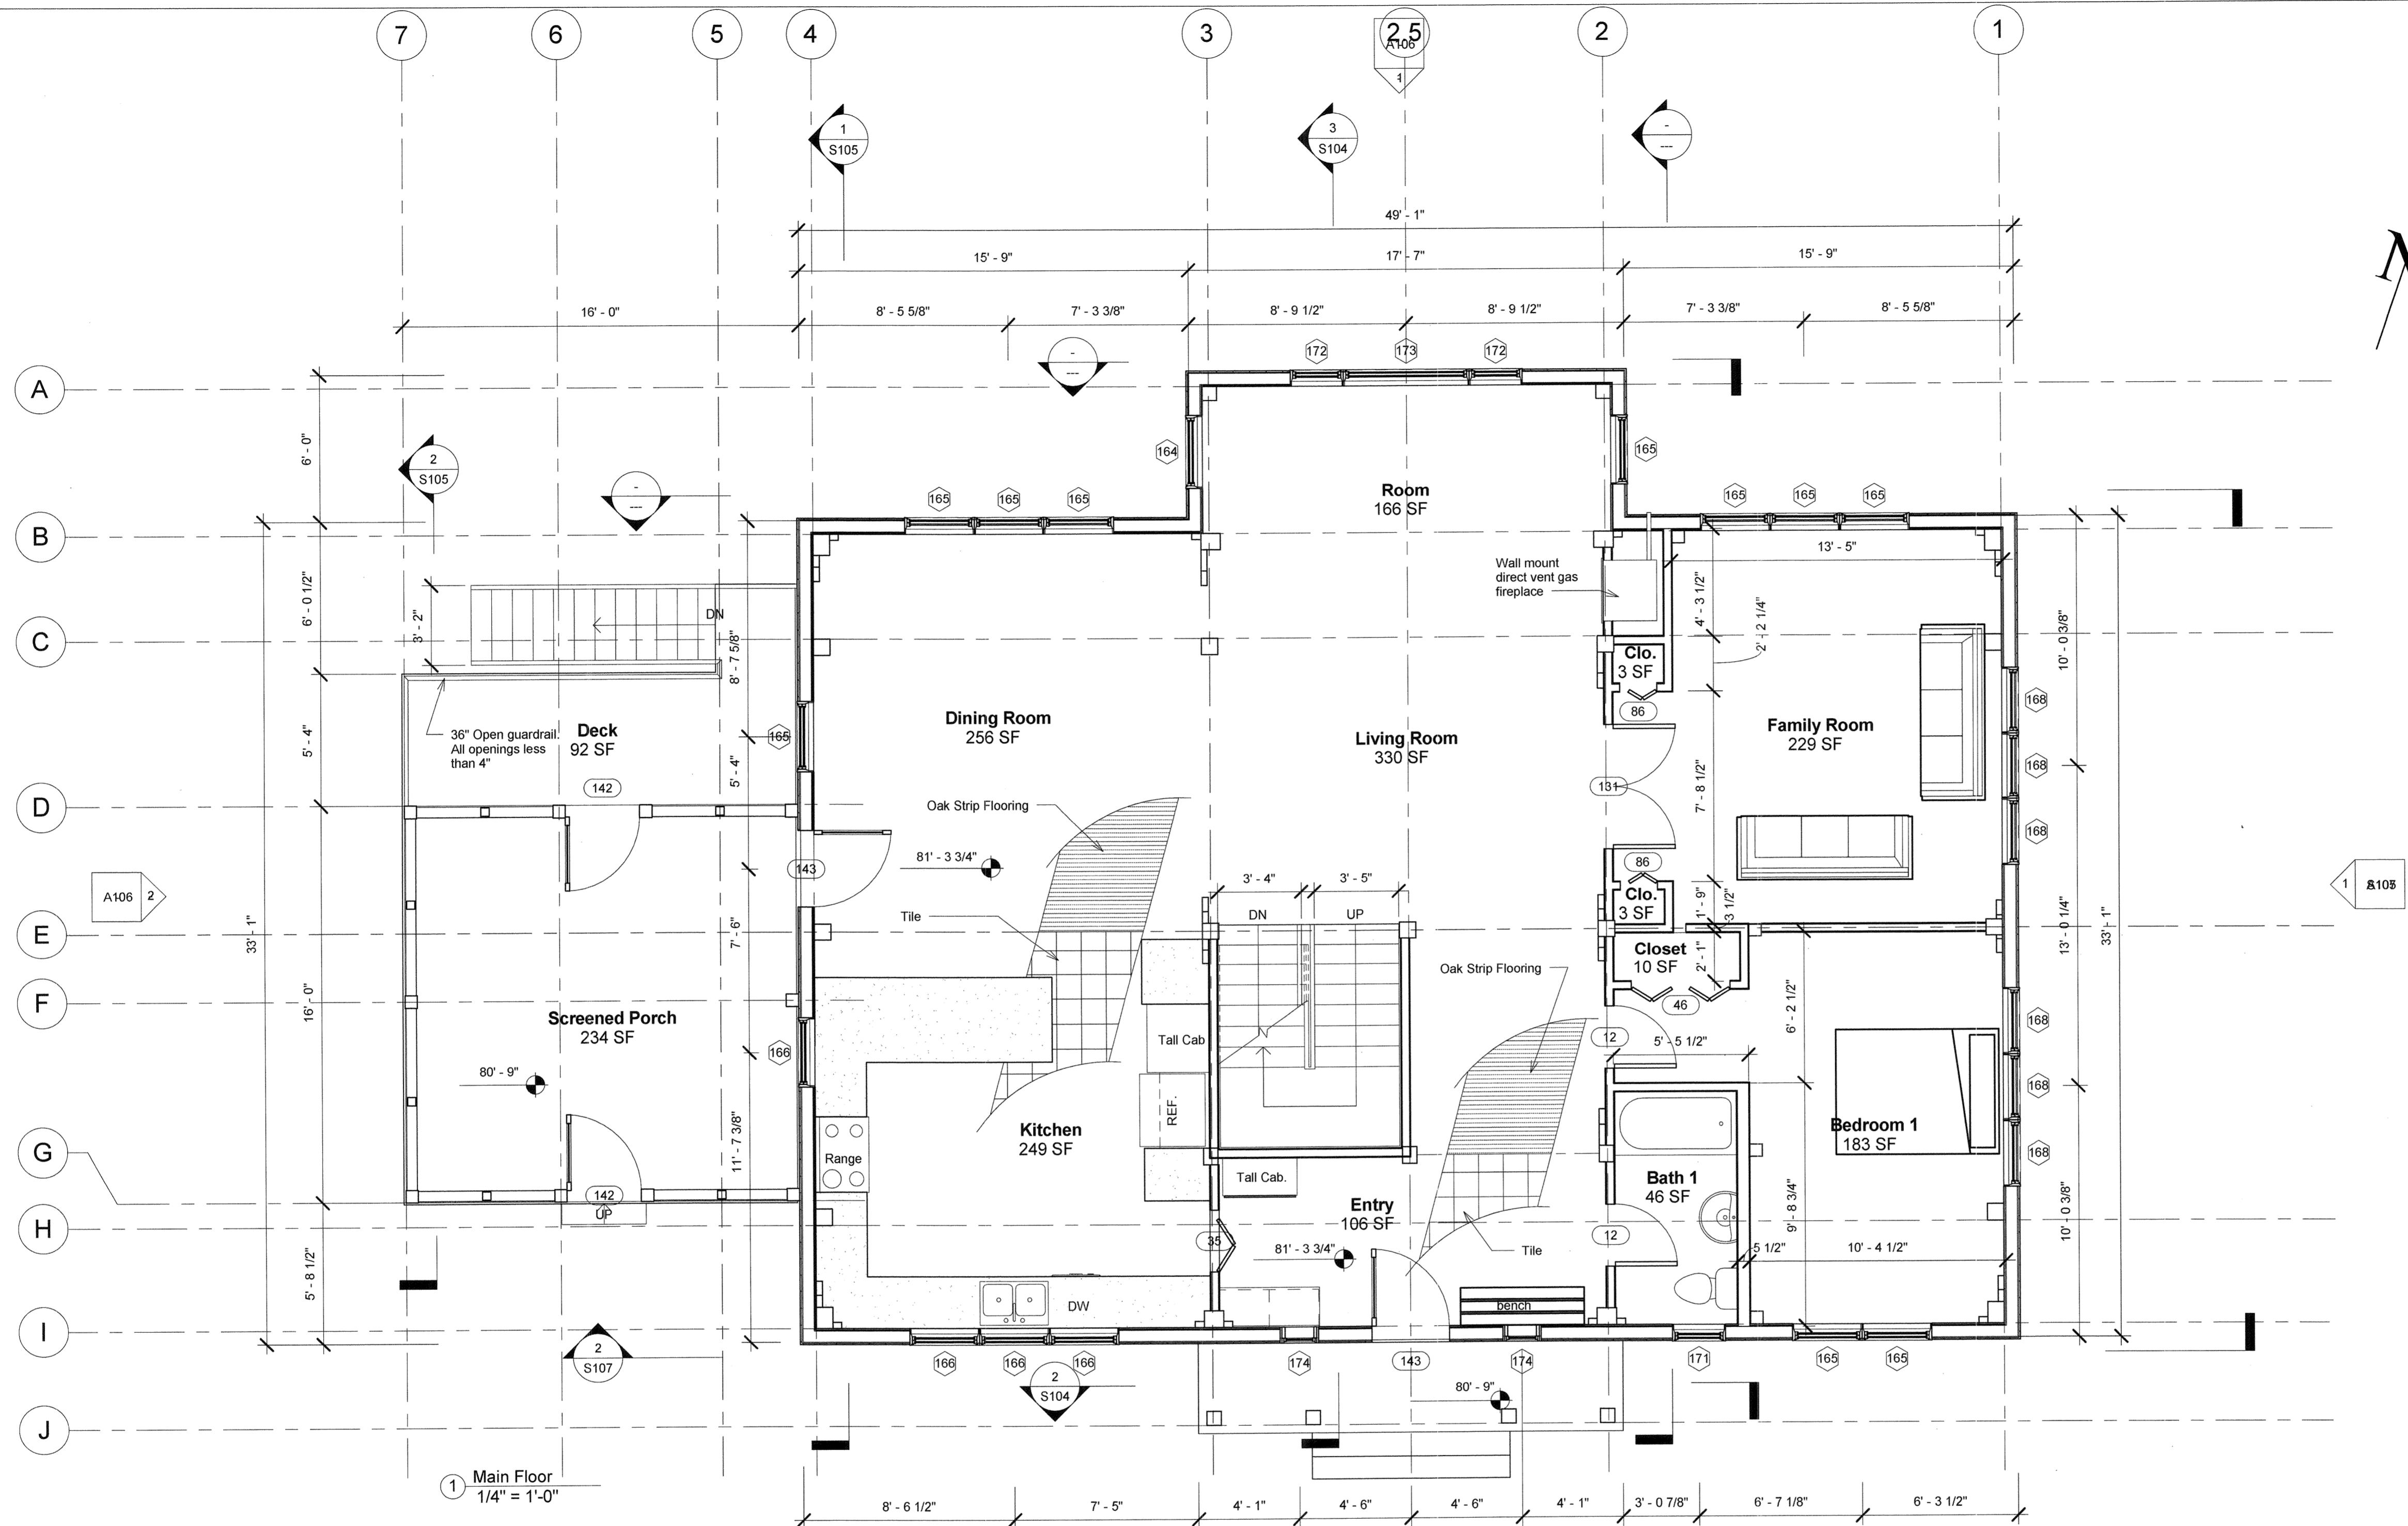

1 Main Floor
1/4" = 1'-0"

Level	Type Mark	Family	Type	Width	Height	area	Head Height	Rough Width	Rough Height
Main Floor	164	Window-Double_Hung-Integrity-Wood_Ultrex	ITDH3664	2' - 11 1/2"	5' - 3 3/4"	16 SF	7' - 3"	3' - 0 1/2"	5' - 4 1/4"
Main Floor	165	Window-Double_Hung-Integrity-Wood_Ultrex	ITDH28410	2' - 9 3/4"	4' - 11 7/8"	14 SF	7' - 3"	2' - 10 3/4"	5' - 0 3/8"
Main Floor	166	Window-Double_Hung-Integrity-Wood_Ultrex	ITDH2836	2' - 9 3/4"	3' - 7 7/8"	10 SF	7' - 3"	2' - 10 3/4"	3' - 8 3/8"
Main Floor	168	Window-Double_Hung-Integrity-Wood_Ultrex	ITDH26410	2' - 7 3/4"	4' - 11 7/8"	13 SF	7' - 3"	2' - 8 3/4"	5' - 0 3/8"
Main Floor	171	Window-Double_Hung-Integrity-Wood_Ultrex	ITDH2036	2' - 1 3/4"	3' - 7 7/8"	8 SF	7' - 3"	2' - 2 3/4"	3' - 8 3/8"
Main Floor	172	Window-Double_Hung-Integrity-Wood_Ultrex	ITDH26510	2' - 1 3/4"	5' - 11 7/8"	13 SF	7' - 3"	2' - 2 3/4"	6' - 0 3/8"
Main Floor	173	Window-Double_Hung-Integrity-Wood_Ultrex	ITDH50510 picture	5' - 1"	5' - 11 7/8"	30 SF	7' - 3"	5' - 2"	6' - 0 3/8"
Main Floor	174	Ellipse with Trim	Brew oval	1' - 9"	2' - 6"	4 SF	6' - 8"		

All windows are Marvin ultrex windows wlow e and argon. u-value of .25

Grand total: 27

Level	Type Mark	Function	Family and Type	Height	Width	area	Rough Width	Rough Height
Main Floor	12	Interior	Single-Panel 4: 30" x 80"	6' - 8"	2' - 6"	17 SF	2' - 8 1/2"	6' - 10"
Main Floor	35	Interior	Bifold-2 Panel: 30" x 80"	6' - 8"	2' - 6"	17 SF		
Main Floor	46	Interior	Bifold-4 Panel: 48" x 80 4-panel"	6' - 8"	4' - 0"	27 SF		
Main Floor	86	Interior	Bifold-2 Panel: 18" x 80"	6' - 8"	1' - 6"	10 SF		
Main Floor	131	Interior	Double-Panel 2: 60" x 80"	6' - 8"	5' - 0"	33 SF	6' - 2 1/2"	6' - 10"
Main Floor	142	Exterior	Screen Door: 36" x 80"	6' - 8"	3' - 0"	20 SF		
Main Floor	143	Exterior	Single-Glass 1: CN3070	7' - 2"	3' - 1 7/16"	22 SF	3' - 2 7/16"	7' - 2 1/2"
Grand total: 11								

8/23/14 12:15:58 PM