


Note:
Align structural columns over existing
6x6 P.T. posts and concrete piers below.

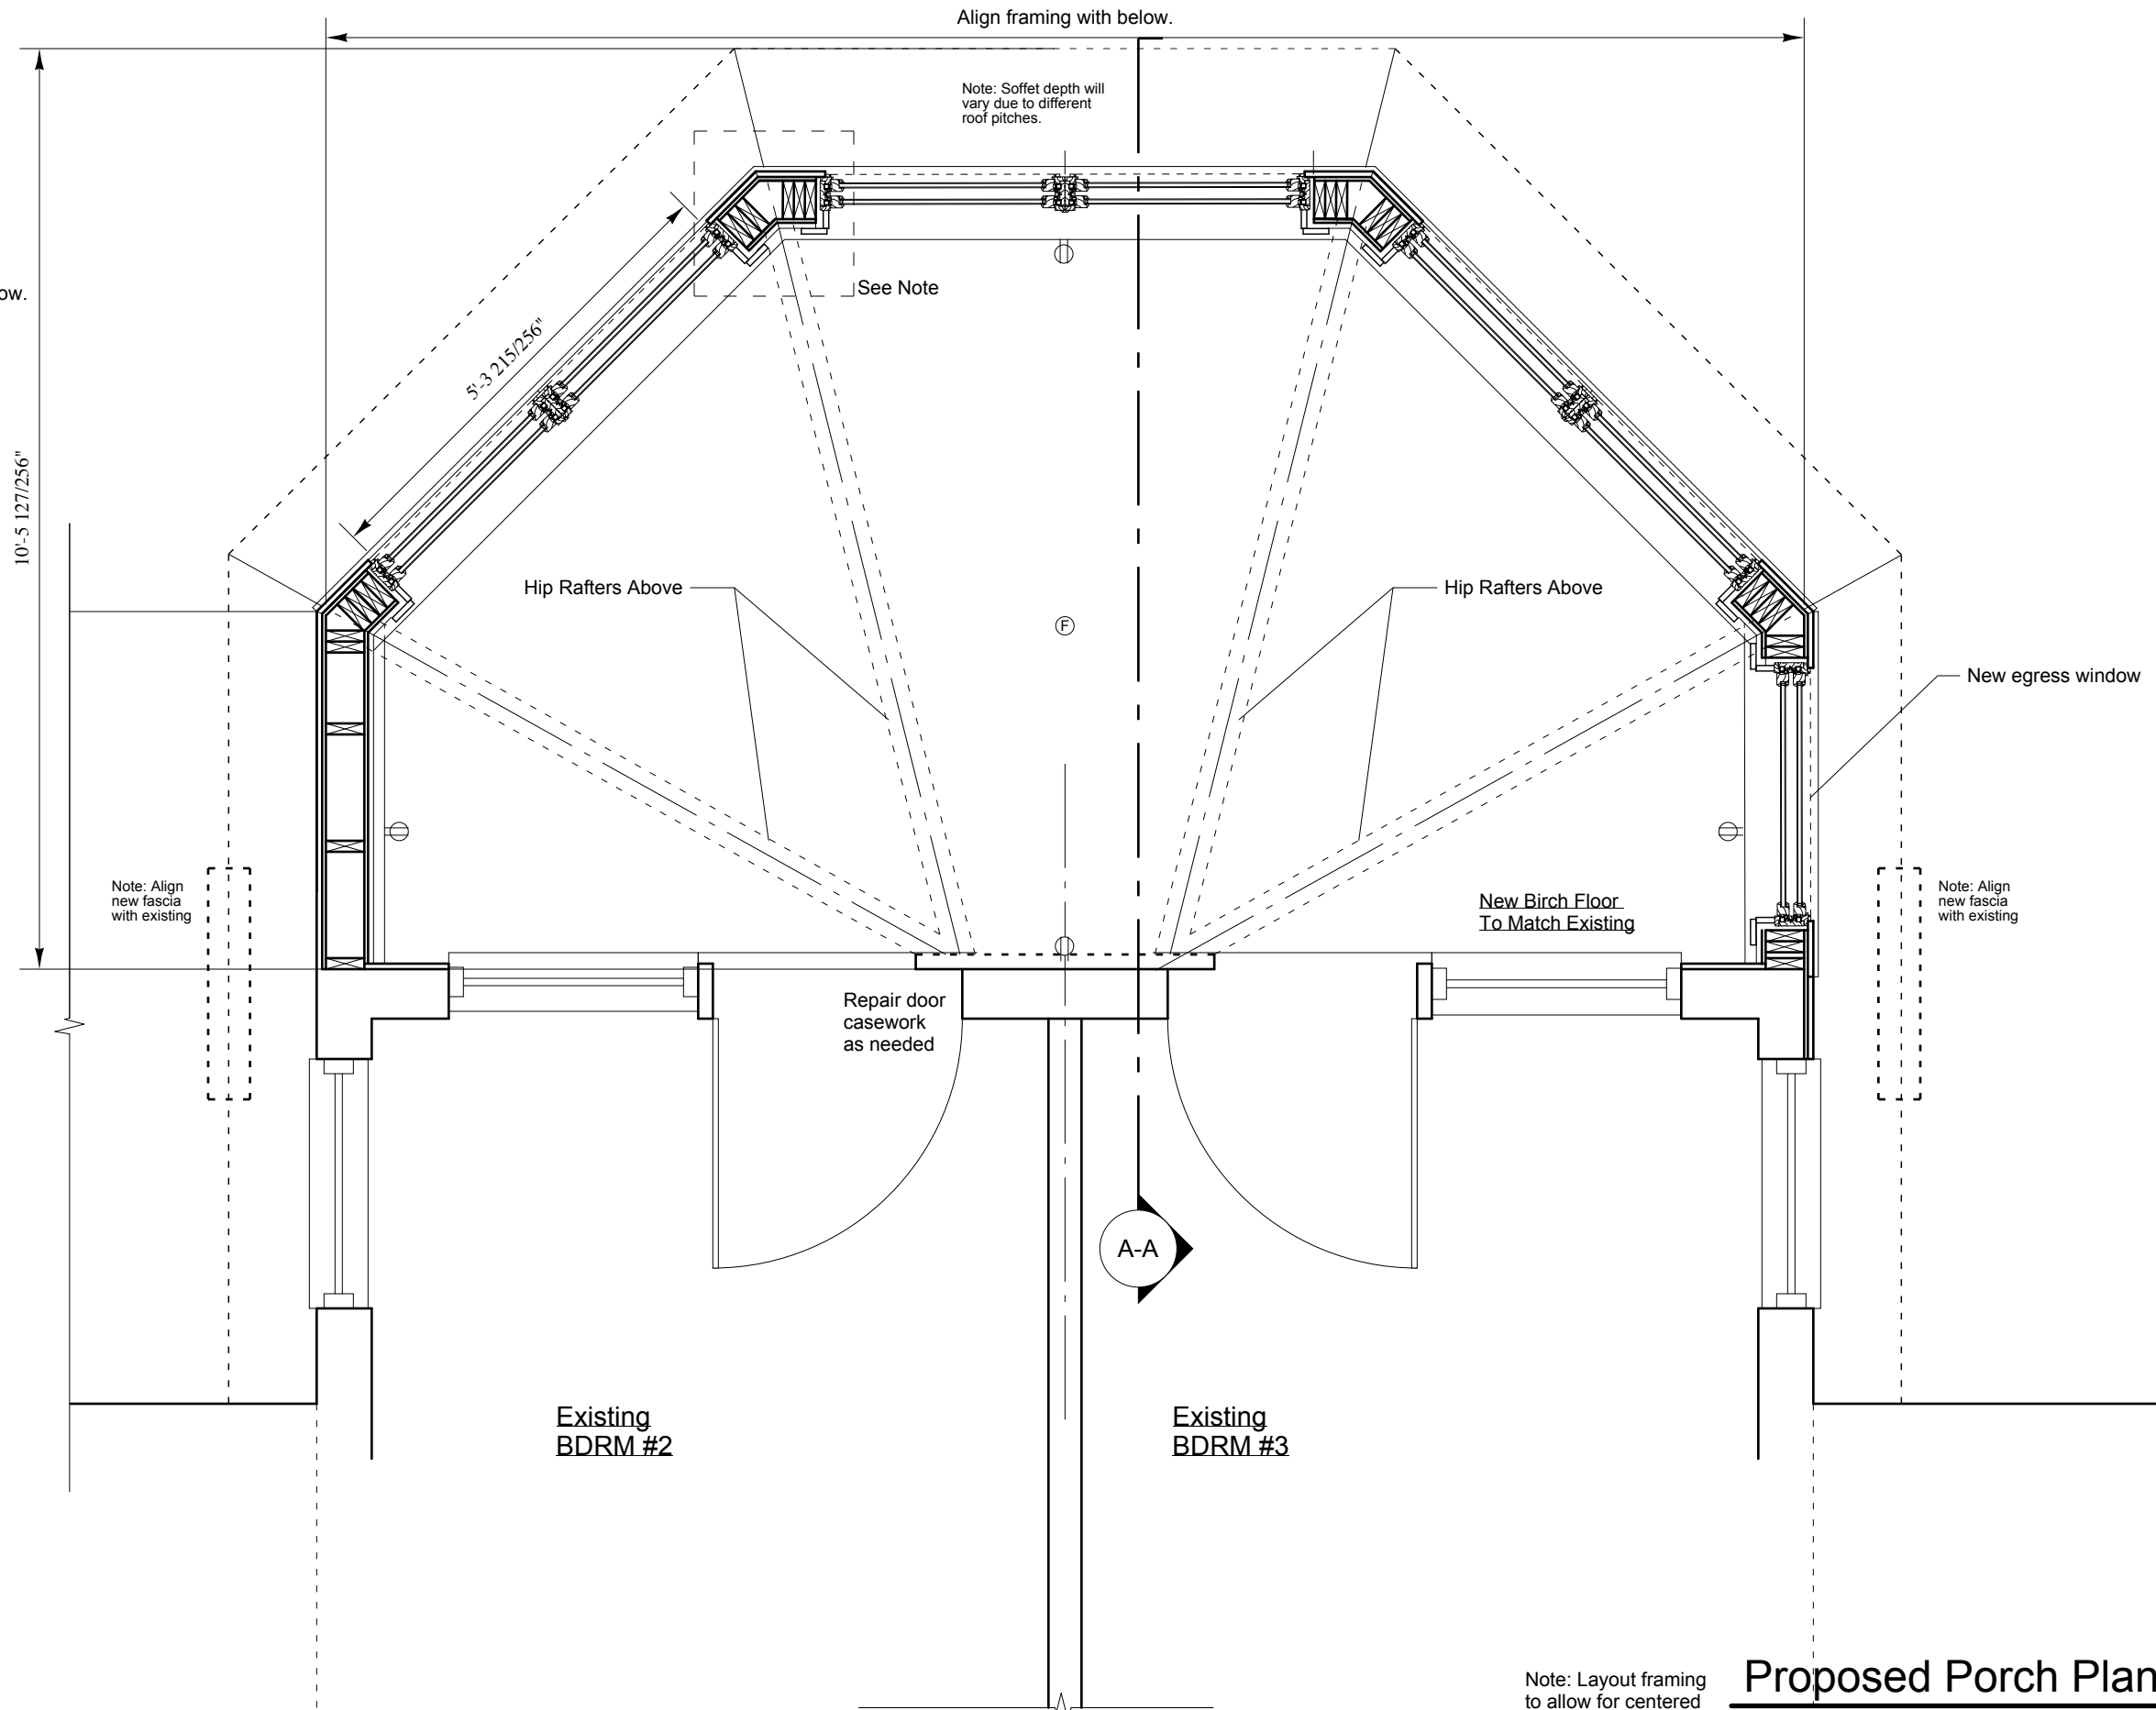

Align framing with below.

Note: Soffet depth will vary due to different roof pitches.

See Note

5:3 215/256"

Hip Rafters Above

Hip Rafters Above

New egress window

Note: Align new fascia with existing

Note: Align new fascia with existing

New Birch Floor To Match Existing

Repair door casework as needed

A-A

Existing BDRM #2

Existing BDRM #3

Note: Layout framing to allow for centered electrical outlets.

Proposed Porch Plan

SCALE: 1/4" = 1'-0"

MAKER
Design / Build
23 Pitt Street
Portland Me. 04103
329-8606

Tim & Jane Gieselman
174 Whitehead Ave.
Cushings Island
Portland Maine

Proposed Porch Floor Plan
Scale: 1/4" = 1'-0"
Date: 5.1.2013