


**FIRE & CARBON MONOXIDE SYSTEMS**  
(IRC 2009)

R314 SMOKE ALARMS  
ALL SMOKE ALARMS SHALL BE LISTED IN ACCORDANCE WITH UL211 & INSTALLED IN ACCORDANCE WITH IRC 2009 & NFPA 72

R315 CARBON MONOXIDE ALARMS  
SHALL BE INSTALLED OUTSIDE OF EACH SEPARATE SLEEPING AREA IN THE IMMEDIATE VICINITY OF THE BEDROOMS, INSTALLED & LISTED AS COMPLYING W/ UL 2034

THIS IS A SEASONAL RESIDENCE USED MAY-OCT. AND DOES NOT HAVE A CENTRAL HEAT SOURCE. IT WILL NOT BE INSULATED AND THE WATER WILL BE SHUT OFF IN OCT. EVERY YEAR. IT WILL NOT MEET IECC 2009 SECTION 404

**KB A**  
**kevin browne ARCHITECTURE**  
207 . 847 . 3499  
kevin@kevinbrowne.com  
7 breezy hill lane  
falmouth, me 04105

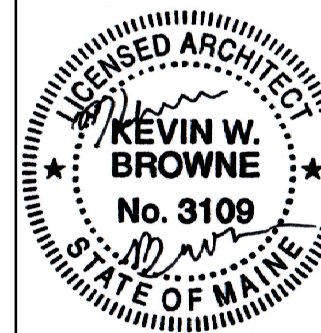


REVISIONS:  
1-15-14: ISSUE FOR REVIEW  
1-16-14: PERMIT  
1-16-14: REISED CALCS.  
REISSUE FOR PERMIT

CONSULTANTS:

**SIMONDS RESIDENCE**  
CLIENT: WIFE & RUBY SIMONDS  
ADDRESS: 75 CLIFF ISLAND, ME


**FIRST FLOOR PLAN**  
DATE: 1/5/2015  
PROJECT NO.: 2014-22  
DRAWN: KWB  
SCALE: 1/8" = 1'-0"

**A1.3**

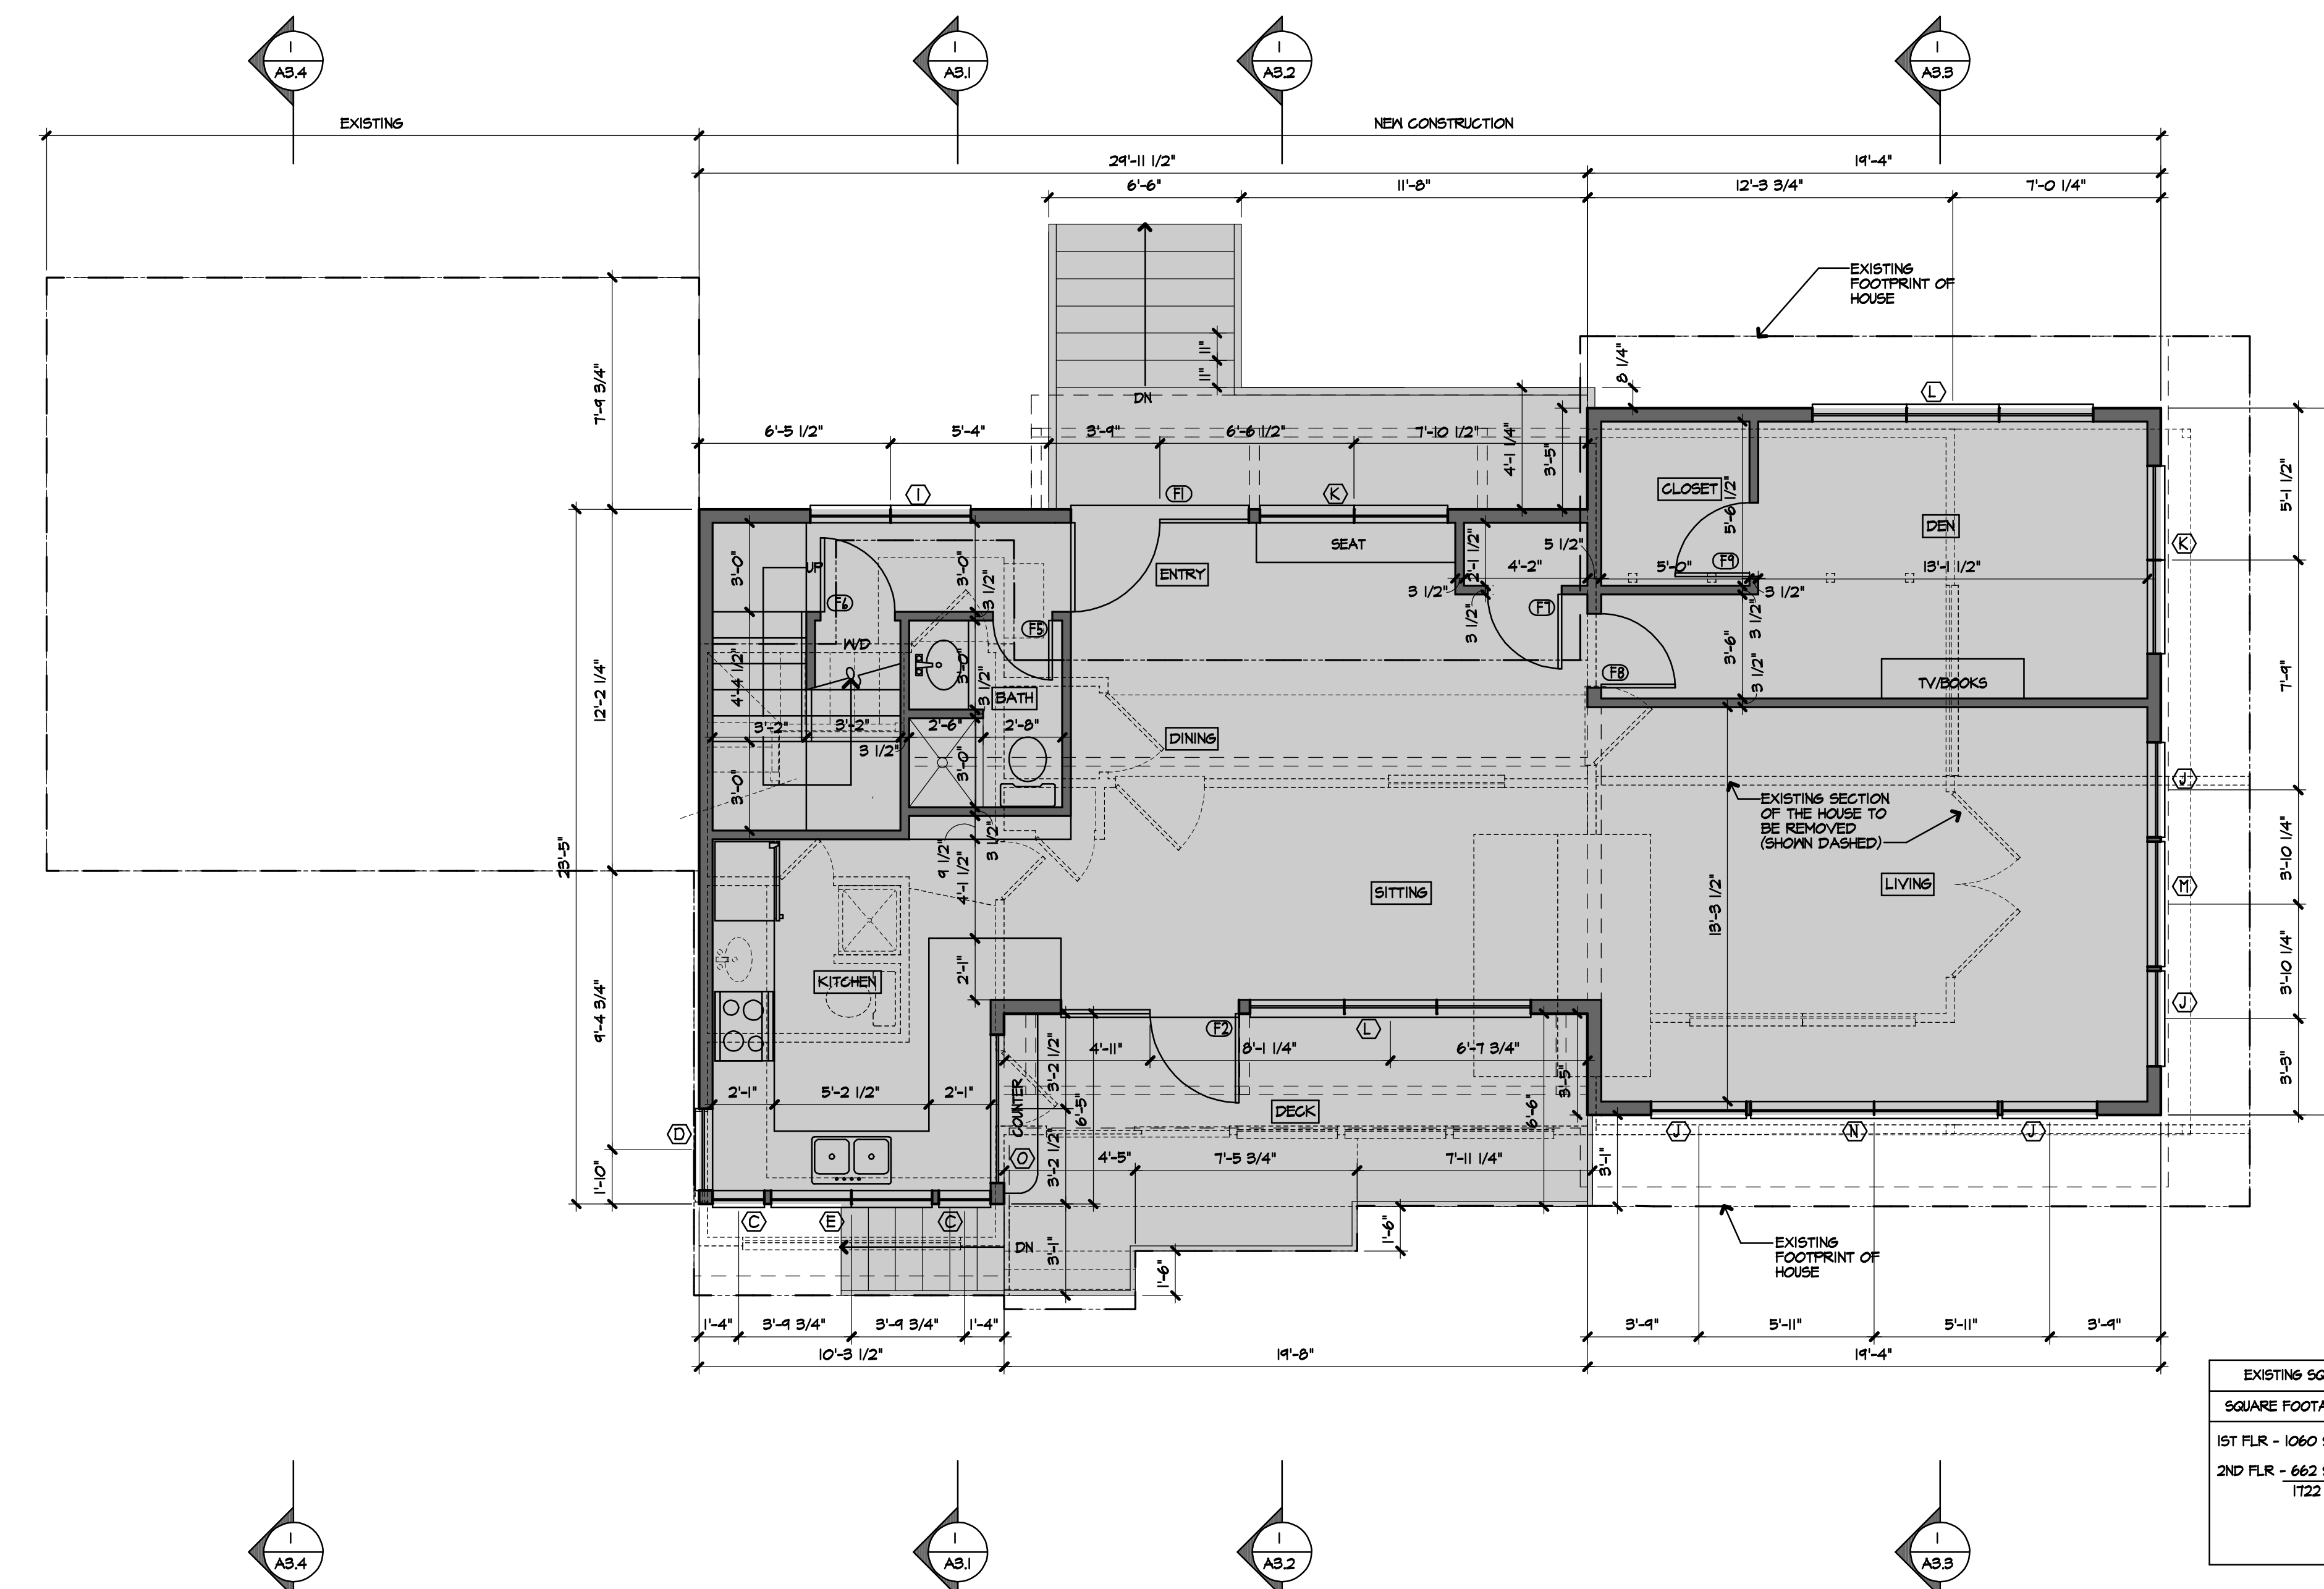

EXISTING SQUARE FOOTAGE/VOLUME		PROPOSED SQUARE FOOTAGE/VOLUME	
SQUARE FOOTAGE	VOLUME	SQUARE FOOTAGE	VOLUME
1ST FLR - 1060 SQ.FT.	16,575 CU.FT.	1ST FLR - 1316 SQ.FT.	21,533 CU.FT.
2ND FLR - 662 SQ.FT.		2ND FLR - 1181 SQ.FT.	INCREASE 24.99%
1722 SQ.FT.		2497 SQ.FT.	
		INCREASE 42.45%	(ADDITIONAL STAIRS ACCOUNTS FOR MOST OF OVERAGE)

**1 FIRST FLOOR PLAN**  
A1.3 1/4" = 1'-0"

 

CONTRACTOR SHALL MEASURE AND VERIFY ALL DIMENSIONS AT THE WORK.  
THIS DRAWING IS A PART OF A FULL SET OF DRAWINGS COMPRISING THE CONTRACT DOCUMENTS FOR THE WORK OF THIS PROJECT. THE ARCHITECT/OWNER ACCEPTS NO RESPONSIBILITY FOR THE CONTRACTOR'S ERRORS OR OMISSIONS IF EACH TRADE DOES NOT HAVE THE FULL SET OF DRAWINGS AND SPECIFICATIONS.  
COPYRIGHT 2014 ©  
THE MATERIAL CONTAINED IN THESE DRAWINGS AND THE DESIGN THEY ARE INTENDED TO CONVEY ARE THE EXCLUSIVE PROPERTY OF KEVIN BROWNE ARCHITECTURE LLC. POSSESSION AND USE HEREOF IS GRANTED ONLY CONFIDENTIALLY IN CONNECTION WITH CONSTRUCTION OF THE BUILDING DEPICTED HEREIN AS AUTHORIZED BY KEVIN BROWNE ARCHITECTURE LLC. THE RECIPIENT AGREES TO ABIDE BY THESE RESTRICTIONS. ANY USE, REPRODUCTION OR DISCLOSURE OF ANY INFORMATION IN WHOLE OR IN PART, CONTAINED HEREIN, WITHOUT WRITTEN PERMISSION OF KEVIN BROWNE ARCHITECTURE LLC, IS EXPRESSLY PROHIBITED.