


EXISTING SITE PLAN
 SCALE: 1"=50'-0"

NEW SITE PLAN
 SCALE: 1"=50'-0"

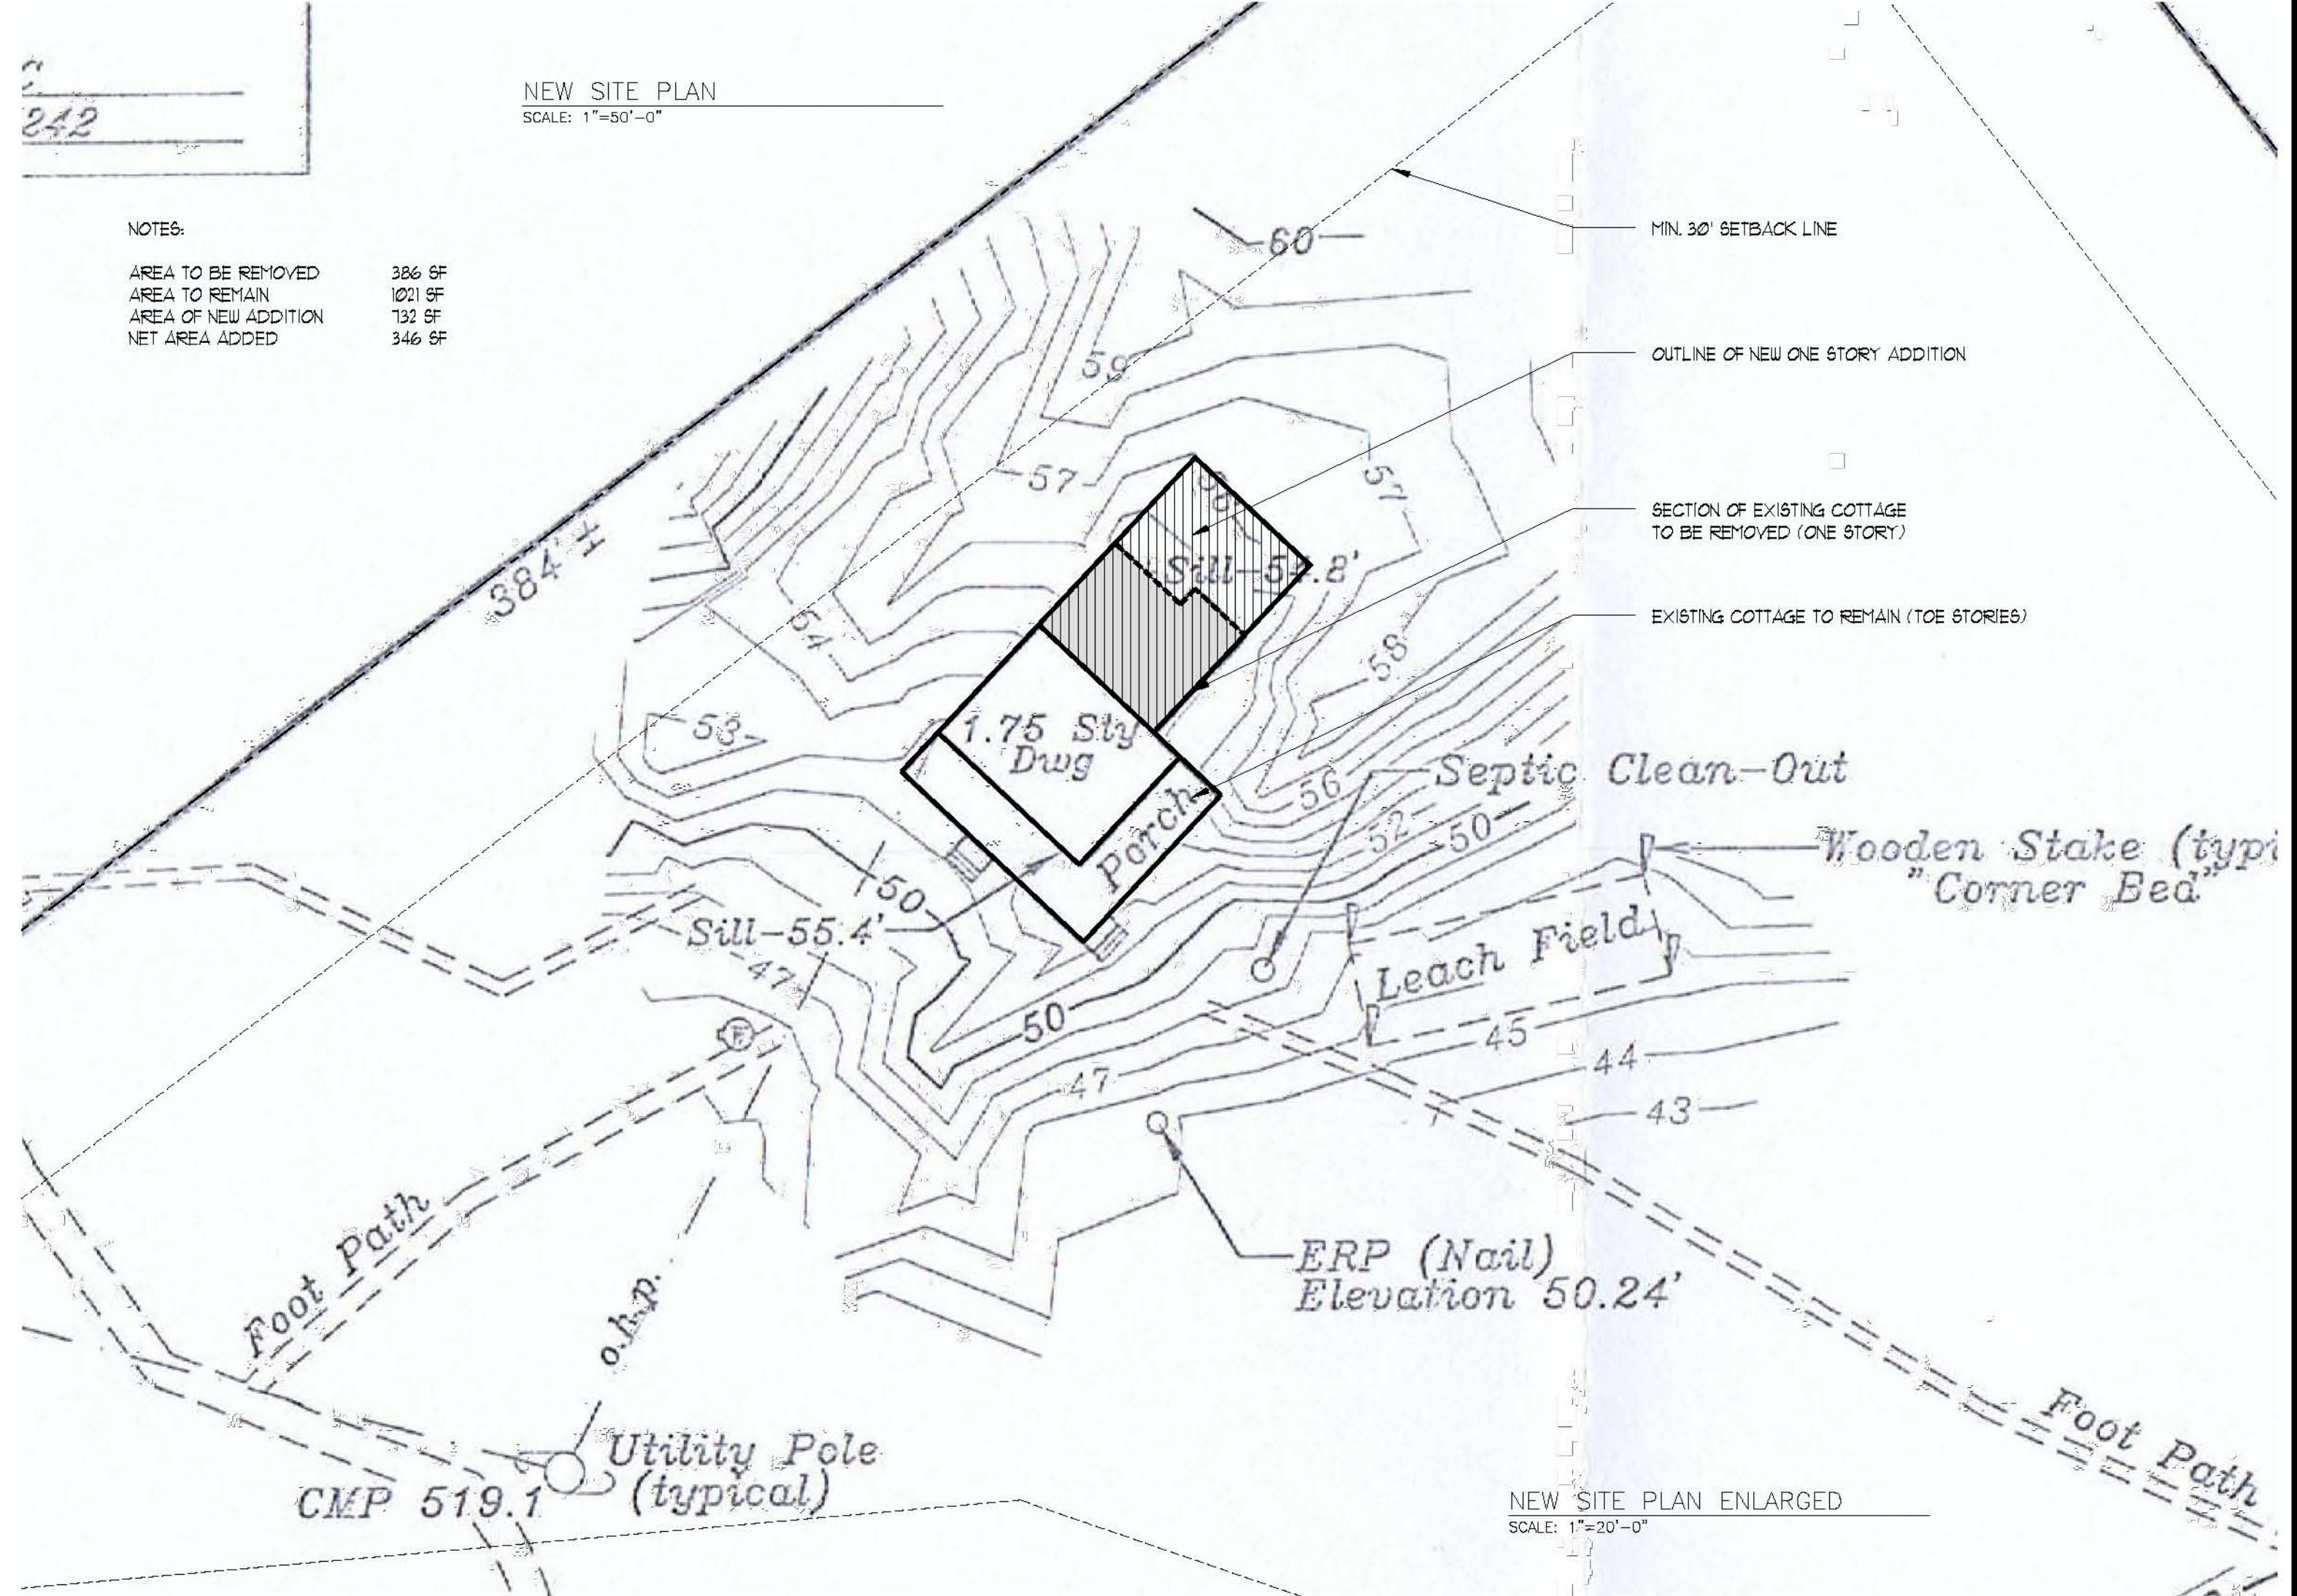

NOTE:
 THIS DRAWING IS PROVIDED FOR INFORMATIONAL PURPOSES ONLY.
 IF USED FOR CONSTRUCTION, THE CONTRACTOR ASSUMES ALL RESPONSIBILITY
 FOR LOCAL CODE COMPLIANCE.
 ALL DRAWINGS, PLANS, SKETCHES ETC. ARE PROVIDED TO OUR
 CLIENTS BASED UPON INFORMATION PROVIDED BY THE CLIENT
 AND DRAWN IN ACCORDANCE WITH COMMON BUILDING PRACTICES
 AND LOCAL CODES. NONE OF THE EMPLOYEES OF FMCADD DRAFTING
 SERVICES, INC. ARE REGISTERED ARCHITECTS, ENGINEERS OR LAND
 SURVEYORS. ALL DIMENSIONS AND SPECIFICATIONS SHOULD BE VERIFIED
 BY CLIENT AND/OR CONTRACTOR BEFORE ACTUAL CONSTRUCTION
 BEGINS. IF DIMENSIONS AND SPECIFICATIONS ARE NOT VERIFIED
 BY CLIENT AND/OR CONTRACTOR BEFORE ACTUAL CONSTRUCTION
 BEGINS FMCADD DRAFTING SERVICES, INC. WILL BE HELD HARMLESS.
 FMCADD DRAFTING SERVICES, INC. ASSUMES NO LIABILITY FOR CHANGES
 AND/OR REVISIONS MADE TO PLANS BY CLIENT AND/OR CONTRACTOR.

3.
2.
1.
REVS:
CODE: IRC 2009
TOWN: Portland
DATE: 10-24-11
SCALE: As Noted
DESIGNED:
DRAWN: JLC
TITLE:
SITE PLAN
FILE:
SHEET:
A0.02