

NORTHEAST ELEVATION


LDI
 LAND DEVELOPMENT INC.
 PROJECT MANAGERS &
 CERTIFIED CAD DRAFTERS
 85 WASHINGTON STREET
 AUGUSTA, MAINE 04330
 207-232-8505
 LDI JOB NO. #06054.02

NO.	DATE	DESCRIPTION
1	08-08-04	REVISED BUILDING LOCATION PER OWNER
2	08-13-04	REVISED FOUNDATION PLAN PER OWNER

CLIENT
JOSEPH & PATRICIA BENNETT RESIDENCE
 CLIFF ISLAND, MAINE
 PROJECT
FOUNDATION PLANS

GENERAL CONTRACTOR - DANA SPILLER of DANA CONSTRUCTION
 BUILDING MOVER - DANA WATSON
 MASONRY BY

CONTRACT NO. 06/054
 SHEET NO. 03
 DATE 08-13-04
 PROJECT 06054
 CLIENT FNDN-03

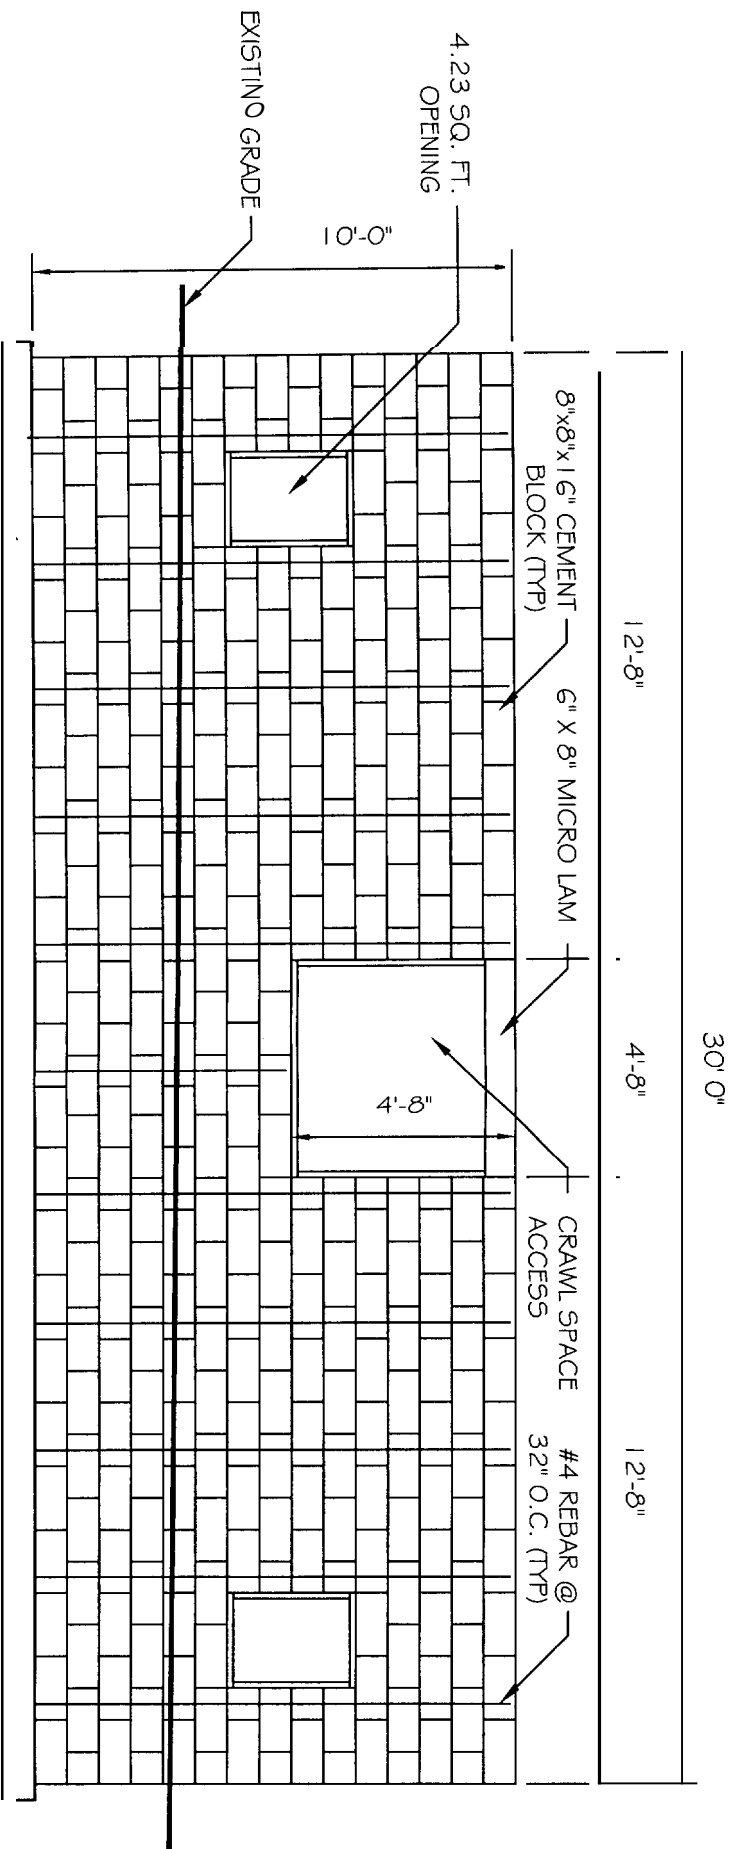

CAST IN PLACE FOOTING
 REMOVE LOOSE LEDGE
 WHERE APPLICABLE
 PRIOR TO SETTING FORMS

SOUTHEAST ELEVATION



LAND DEVELOPMENT, INC.
 PROJECT MANAGERS &
 CERTIFIED CAD DRAFTERS
 85 WASHINGTON STREET
 AUGUSTA, MAINE 04330
 207-232-5805
 LDI JOB NO. #06054.02

NO.	DATE	DESCRIPTION
1	06-08-20	REVISED BUILDING LOCATION PER OWNER
2	06-13-20	————— LFN —————

CLIENT
JOSEPH & PATRICIA BENNETT RESIDENCE
 CLIFF ISLAND, MAINE
 PROJECT
FOUNDATION PLANS

GENERAL CONTRACTOR - DANA SPILLER of DANA CONSTRUCTION
 BUILDING MOVER - DANA WATSON
 MASONRY BY

DATE
 06-13-20
 DRAWN BY
 LFN
 CHECKED BY
 LFN
 SCALE
 AS SHOWN
 SHEET NO.
 FNDN-01