


1 MID & LOWER LEVEL FLOOR PLAN
SCALE: 1/4" = 1'-0"

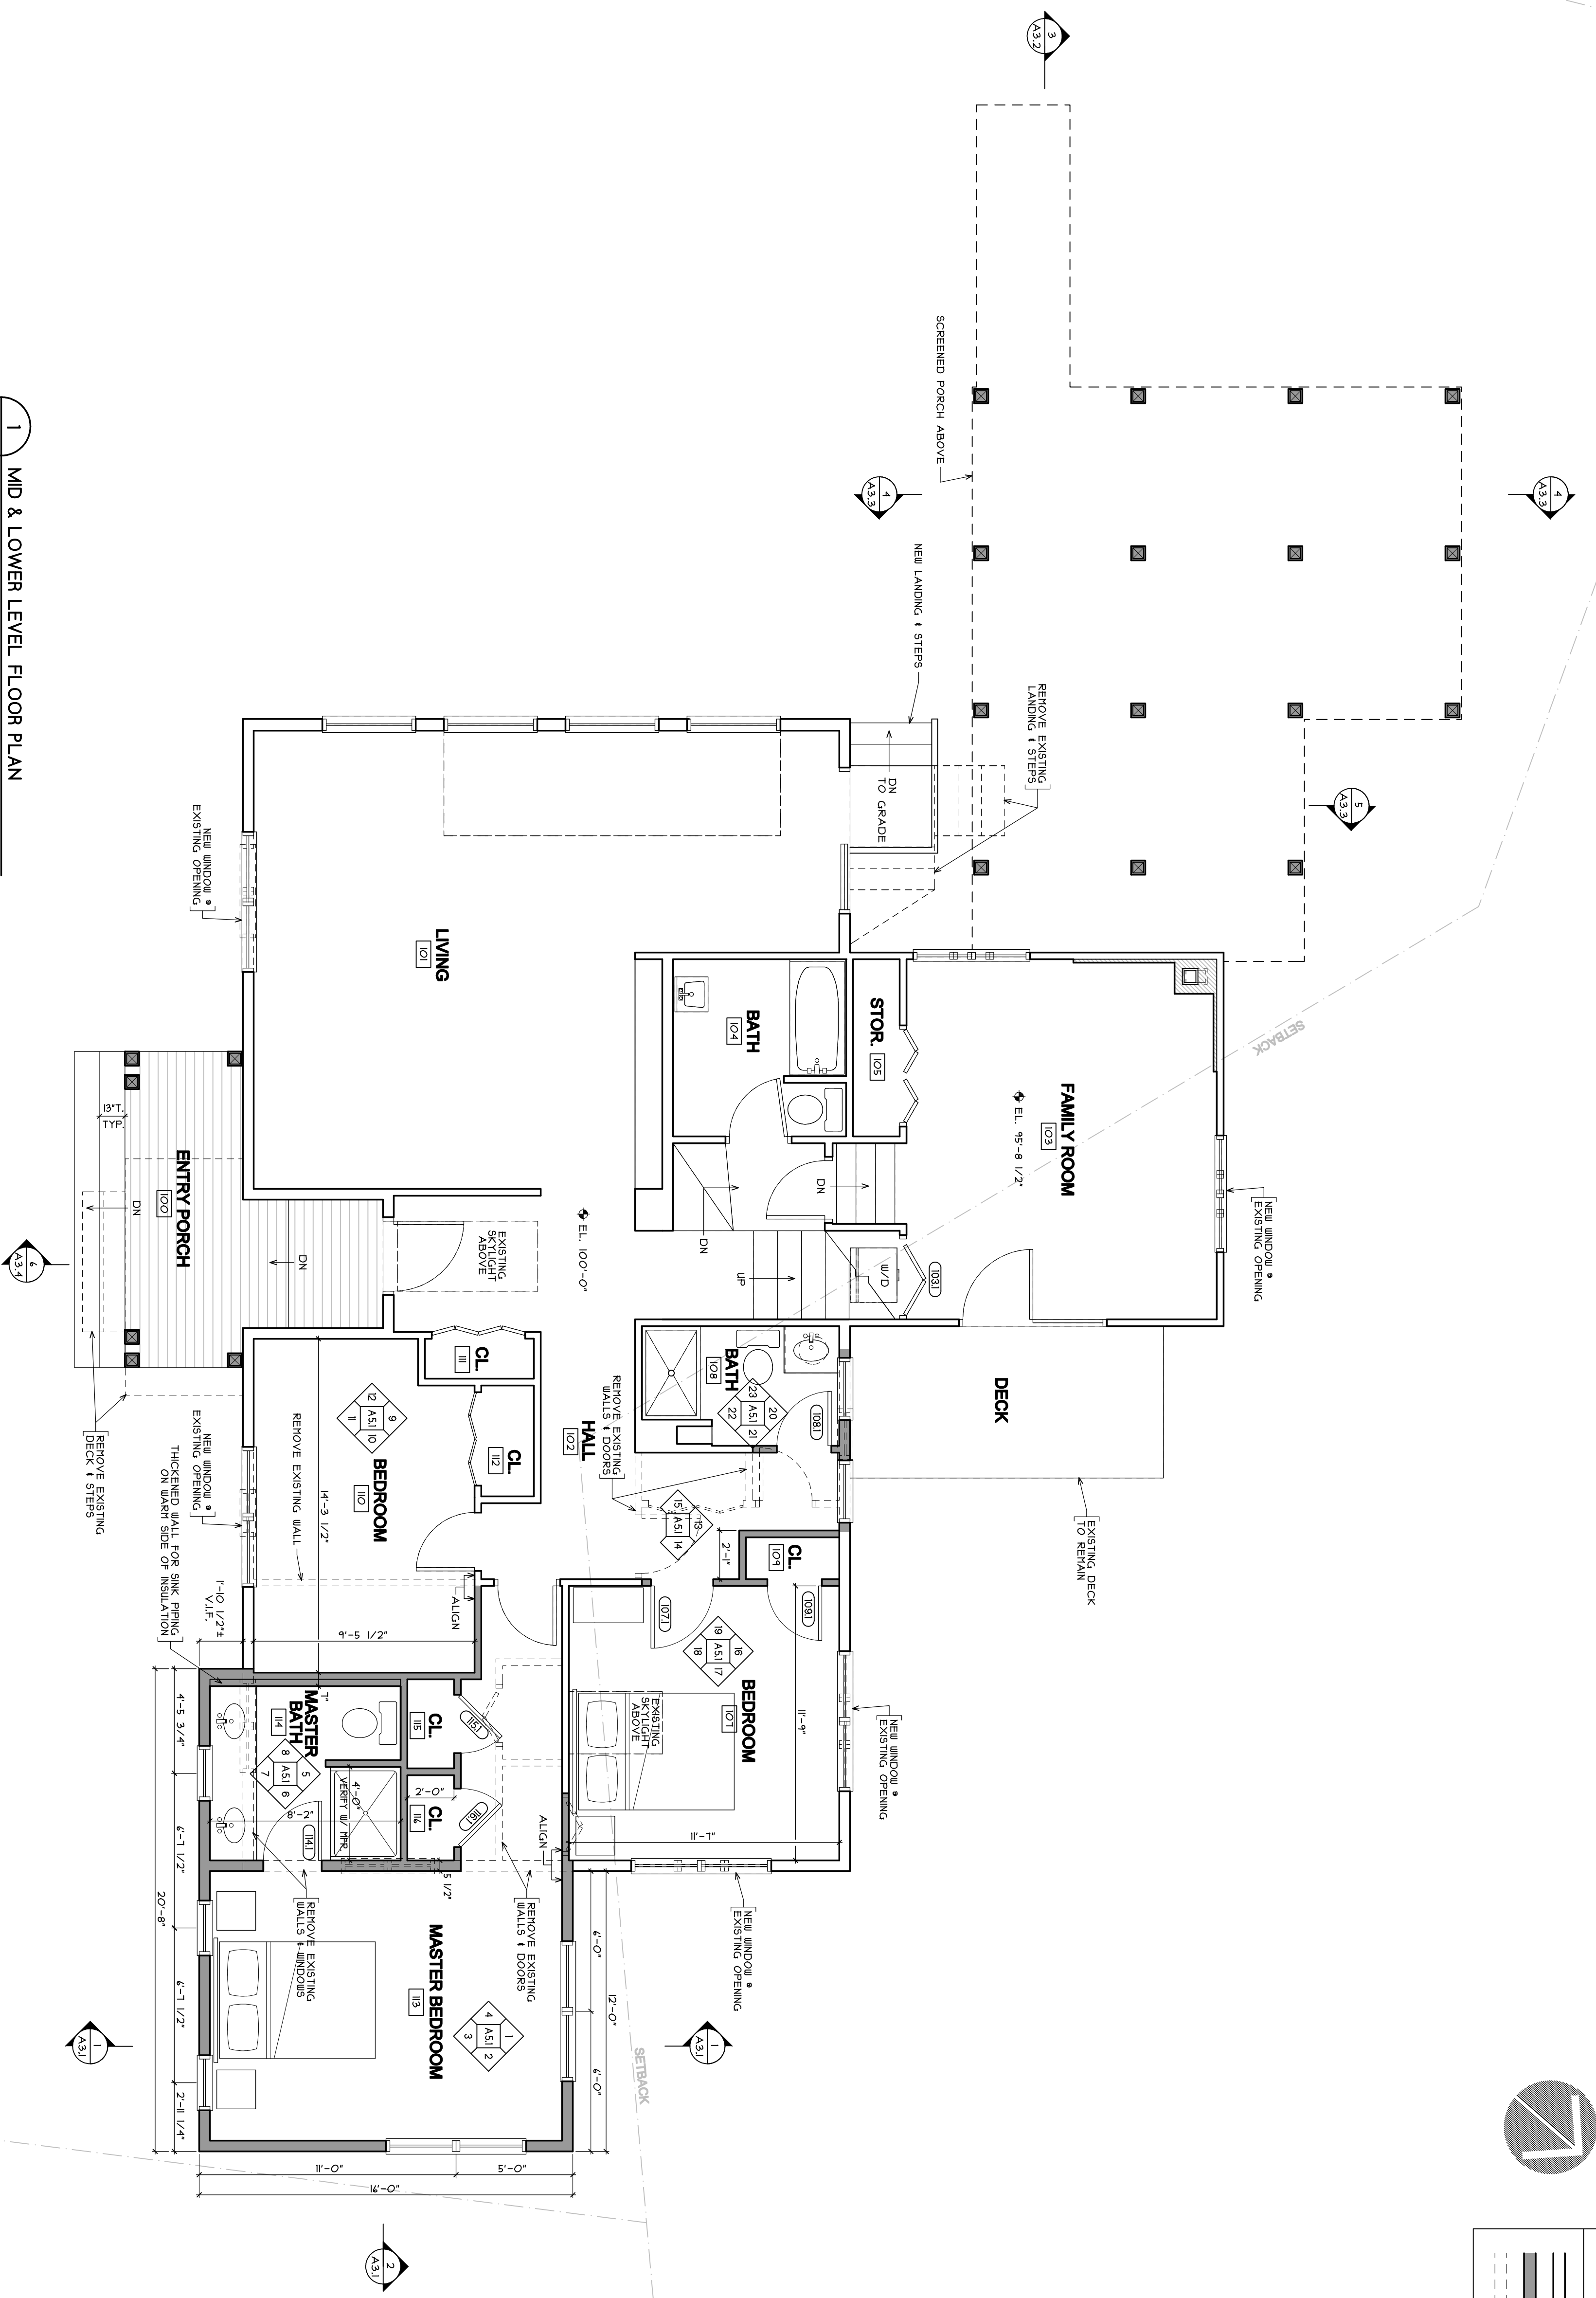

DRAWING LEGEND

- ▬ EXISTING WALL TO REMAIN
- ▬ NEW STUD WALL
- - - EXISTING WALL TO BE REMOVED

**COLESWORTHY
COTTAGE**
ADDITIONS & RENOVATIONS
CLIFF ISLAND
MAINE

Residers

10 Dutton Street
P.O. Box 50
Piquette, Maine
04122-0050
Voice: 207.761.5911
Fax: 207.761.2105
E-mail: info@colsworthycottages.com



Consultants
Structural Engineer
Primham & O'Neil

Job No.: 0813
Date: June 17, 2009
Scale: 1/4" = 1'-0"
Drawn by: NS, DMW
Checked by: DMW

Drawing Title:
**Mid & Lower Level
Floor Plan**

A1.1

PERMIT SET