


**COLESWORTHY
COTTAGE**
ADDITIONS & RENOVATIONS
CLIFF ISLAND
MAINE

Revisions

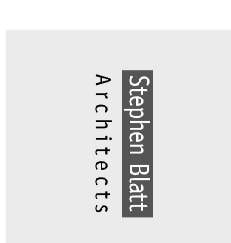

10 Darden Street
Portland, ME 04103
Phone: 207.761.5911
Fax: 207.761.2105
Email: sblatt@stephenblatt.com




Consultants
Landscape Architect
Carroll Associates
Structural Engineer
Pitkinham & Greer

Job No.: 08.13
Date: June 17, 2009
Scale: 1/4" = 1'-0"
Drawn by: MS, DMB, CS
Checked by: DMB


Drawing Title:
Exterior Elevations

A2.1


PERMIT SET

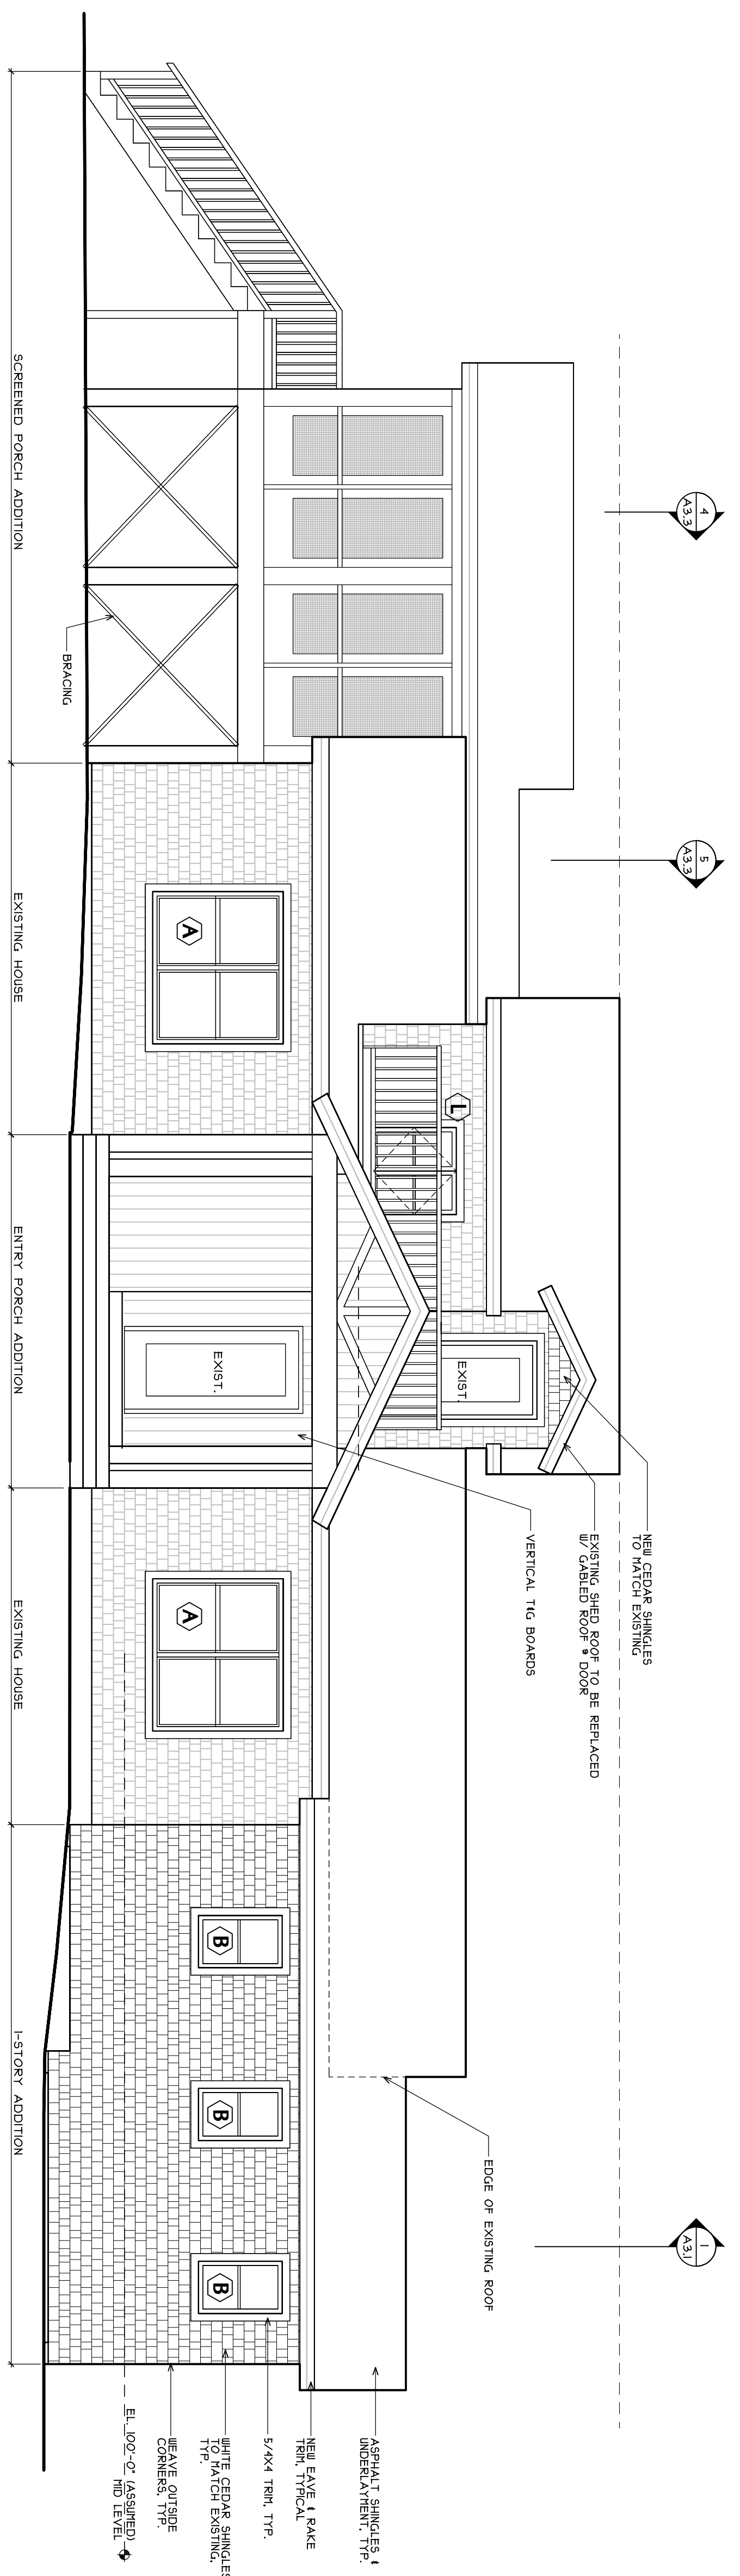


1 EAST ELEVATION
SCALE: 1/4" = 1'-0"

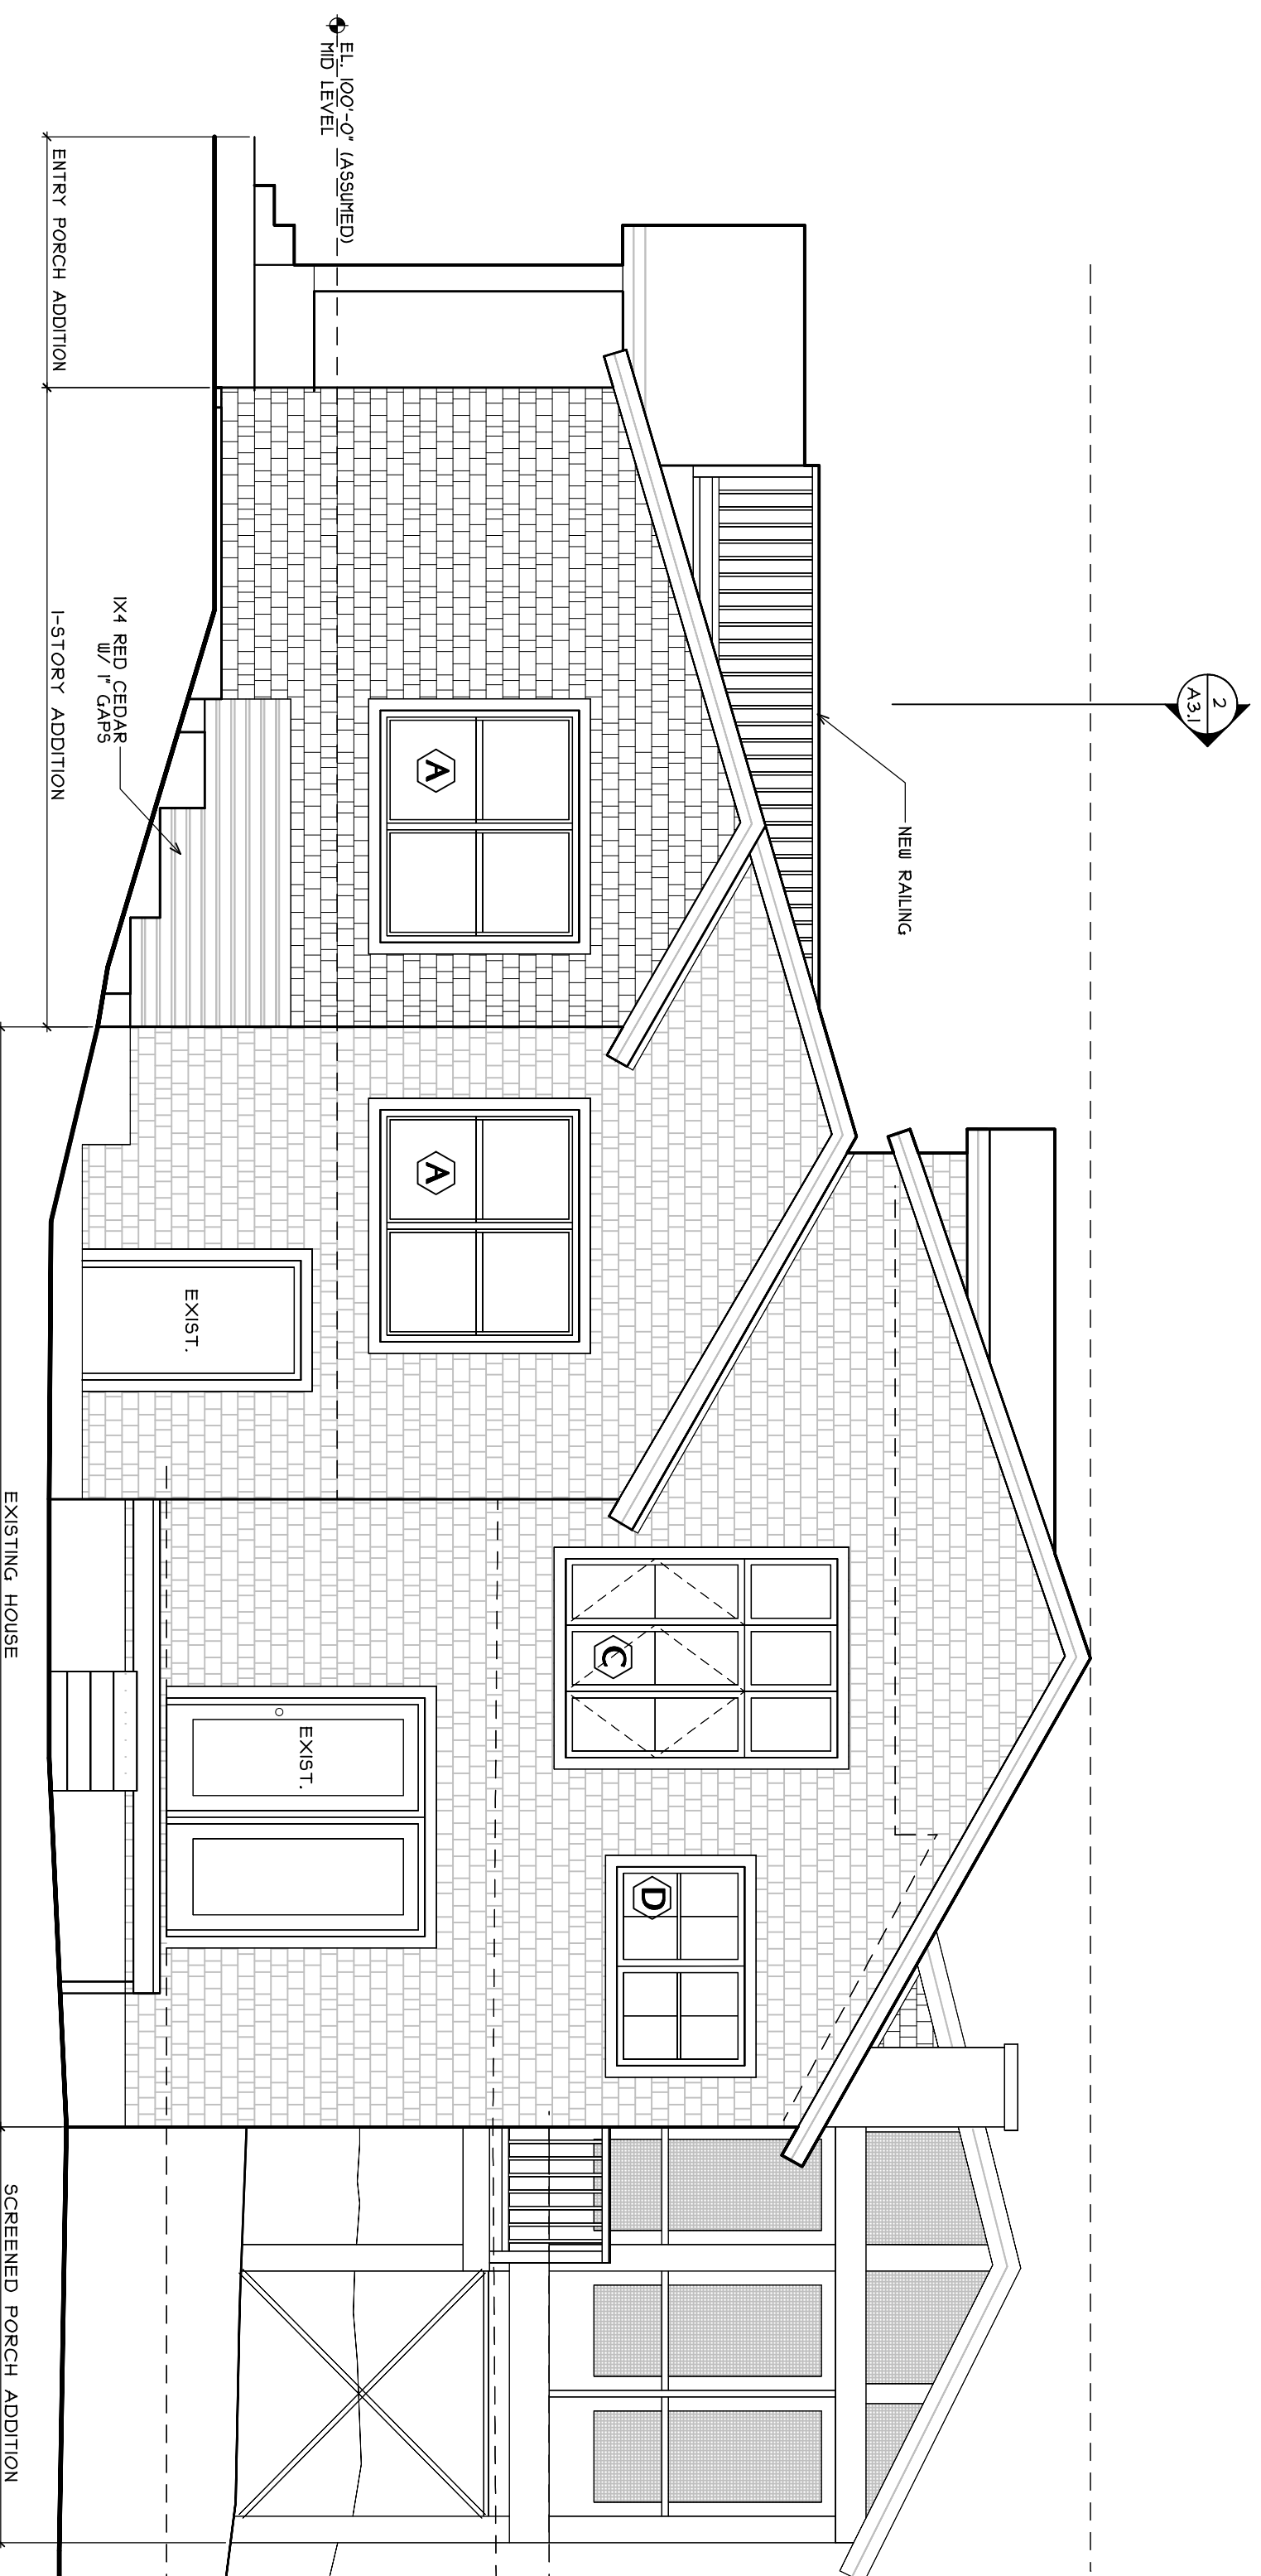

2 NORTH ELEVATION
SCALE: 1/4" = 1'-0"

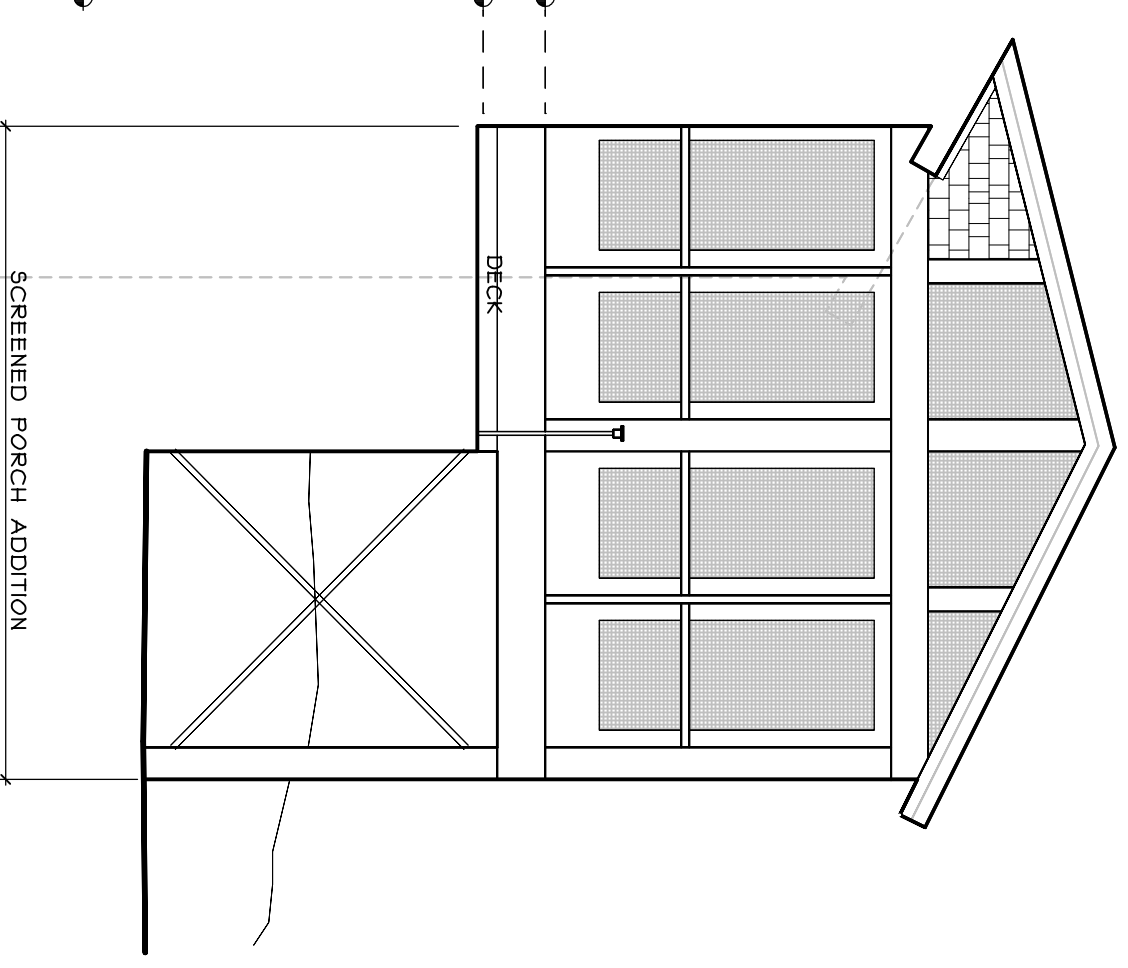

2A NORTH ELEVATION @ SCREENED PORCH
SCALE: 1/4" = 1'-0"

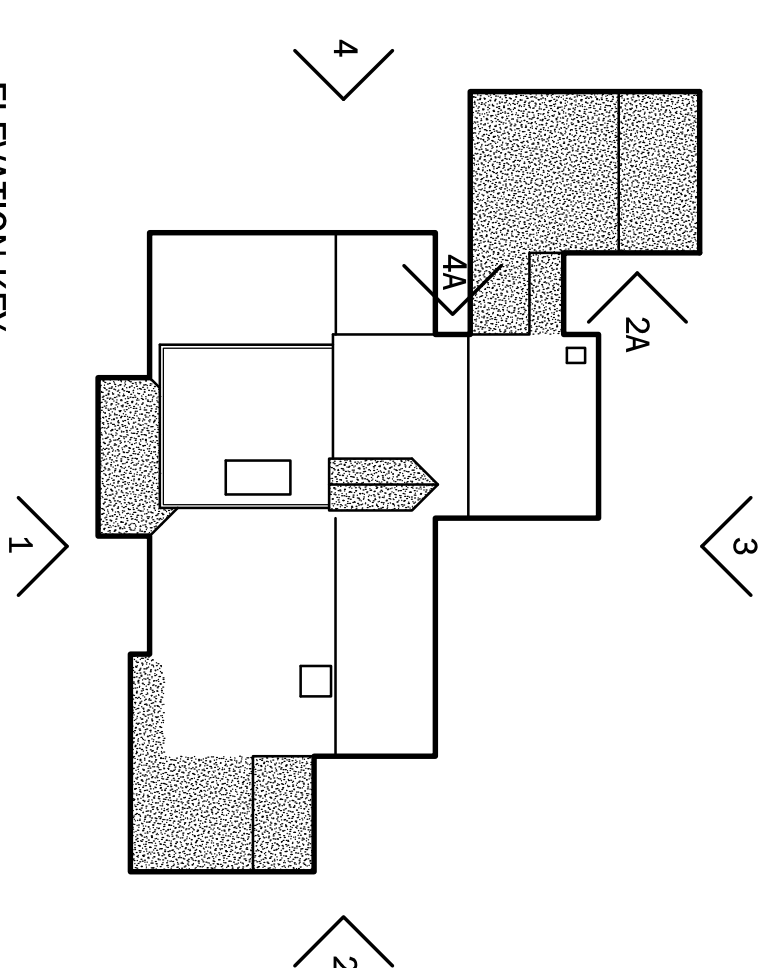

ELEVATION KEY