



# Existing

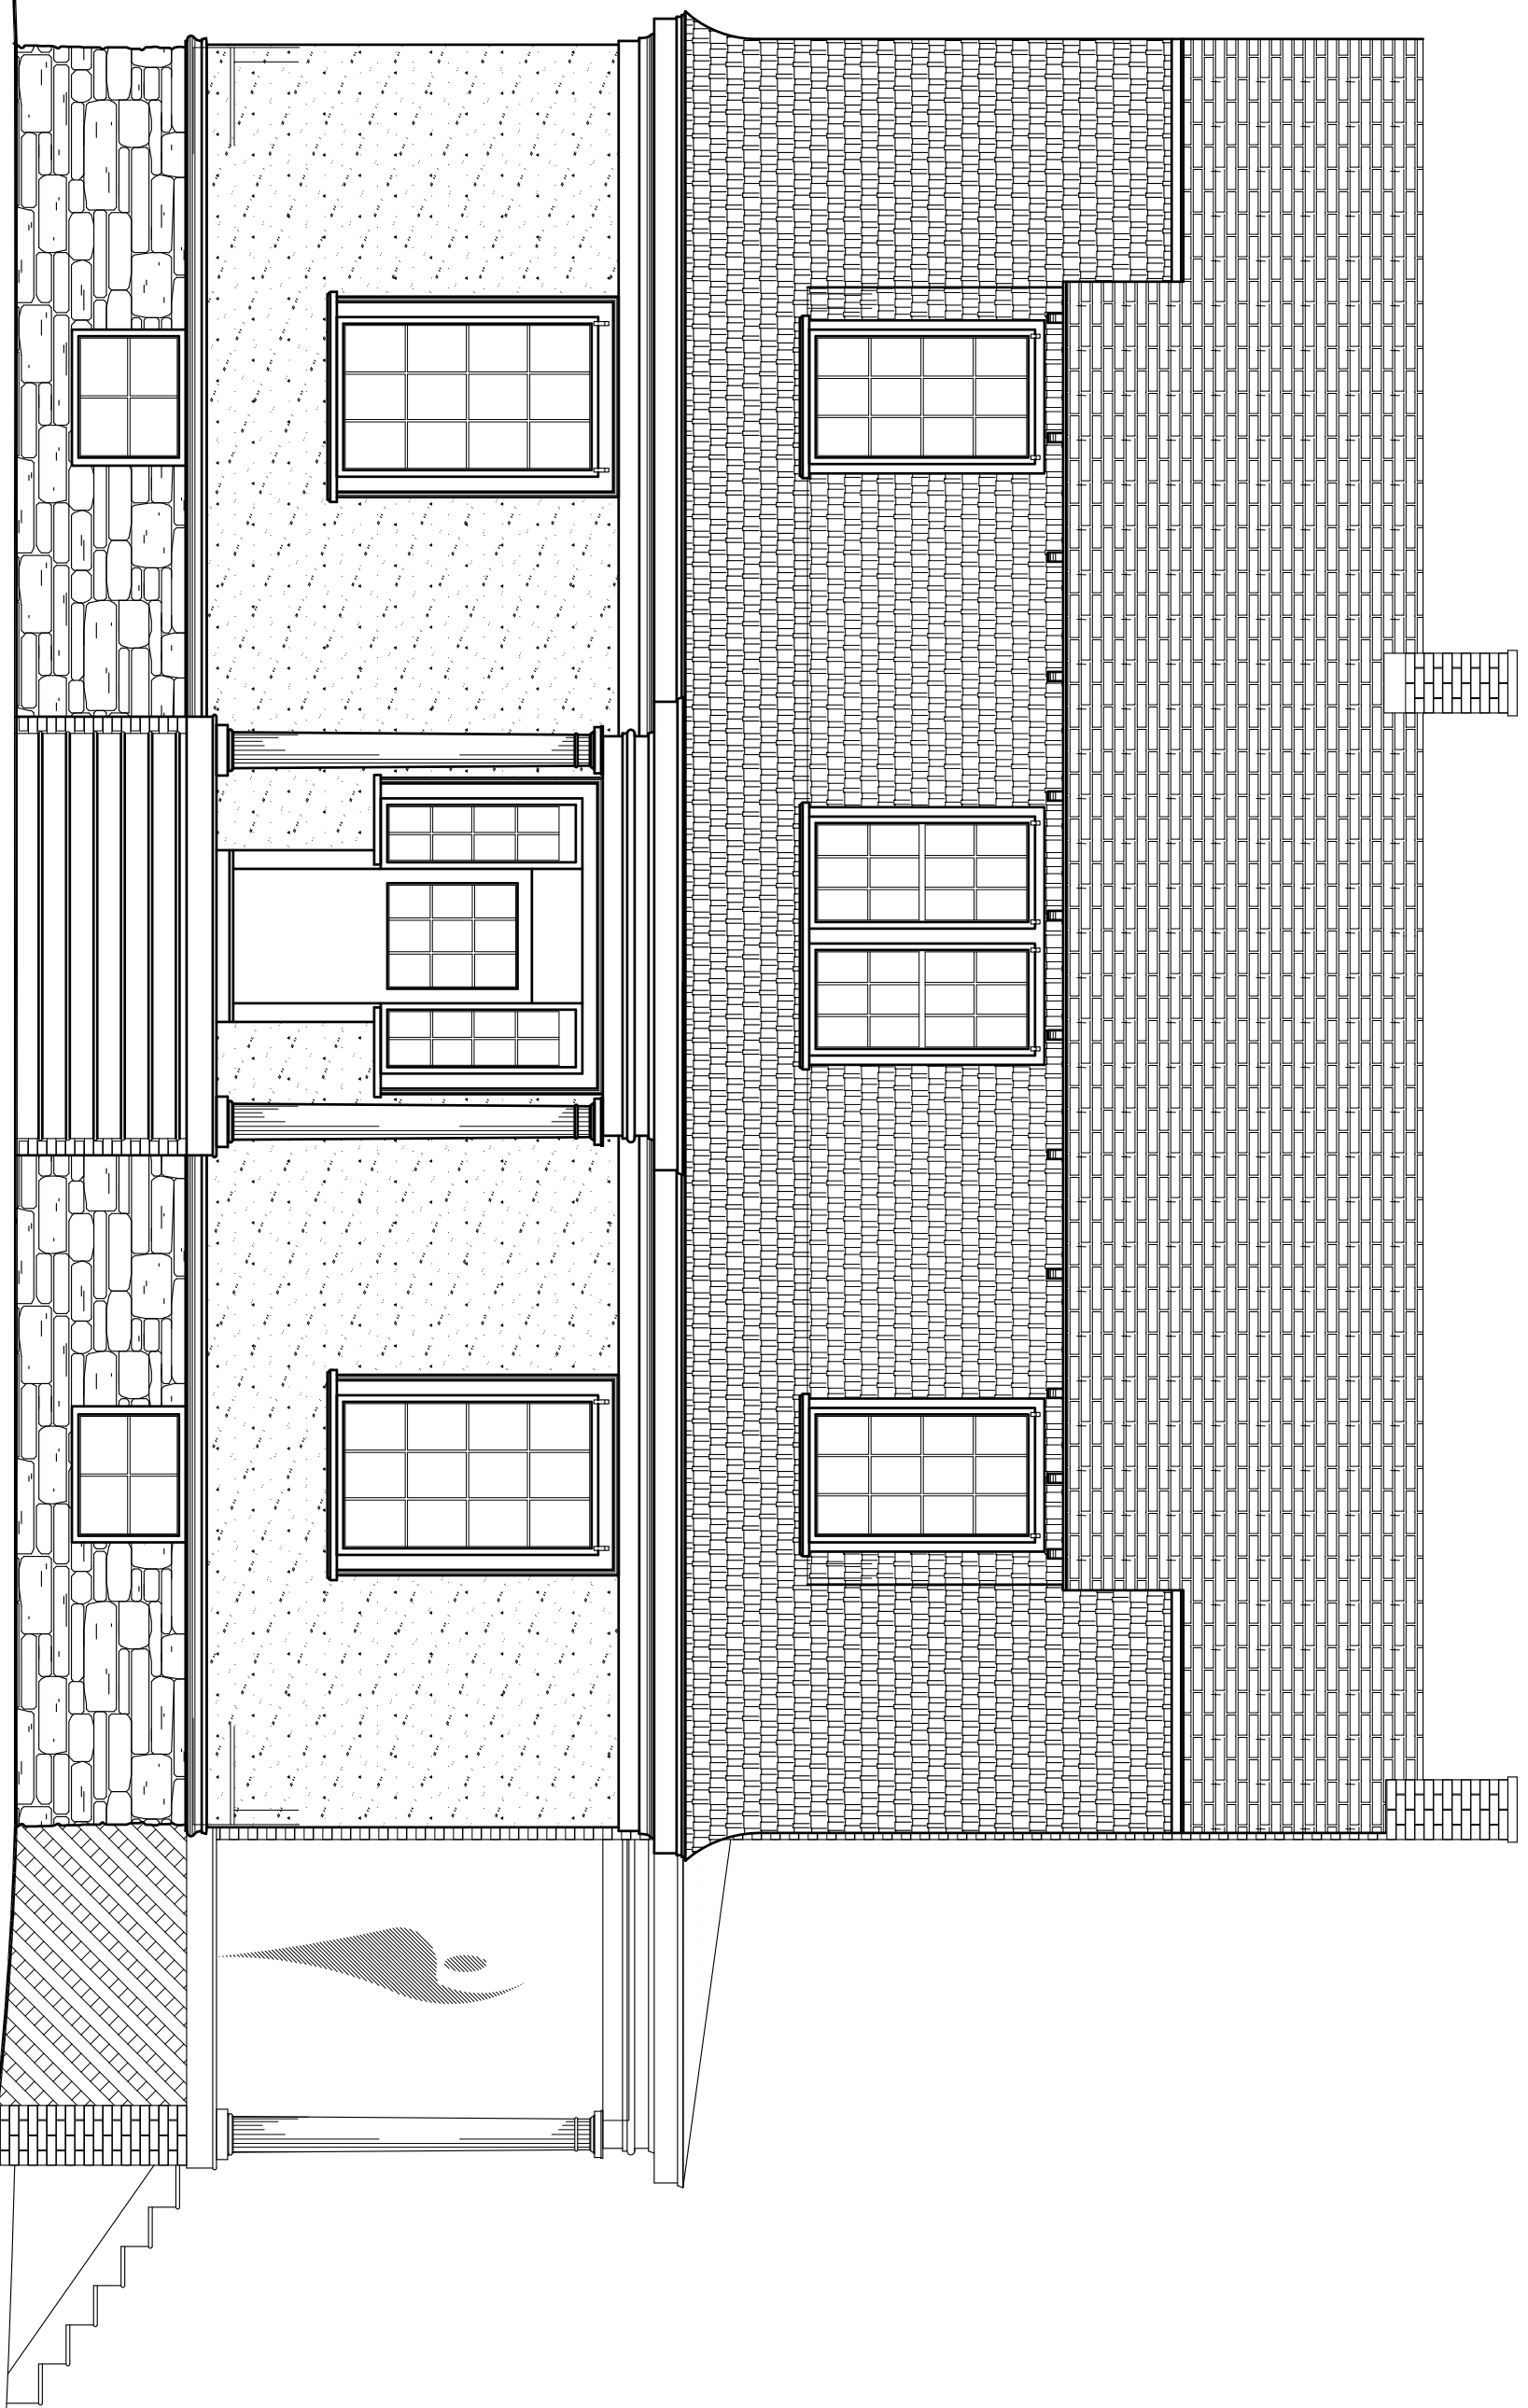


# Main Elevation  
Existing


# Proposed

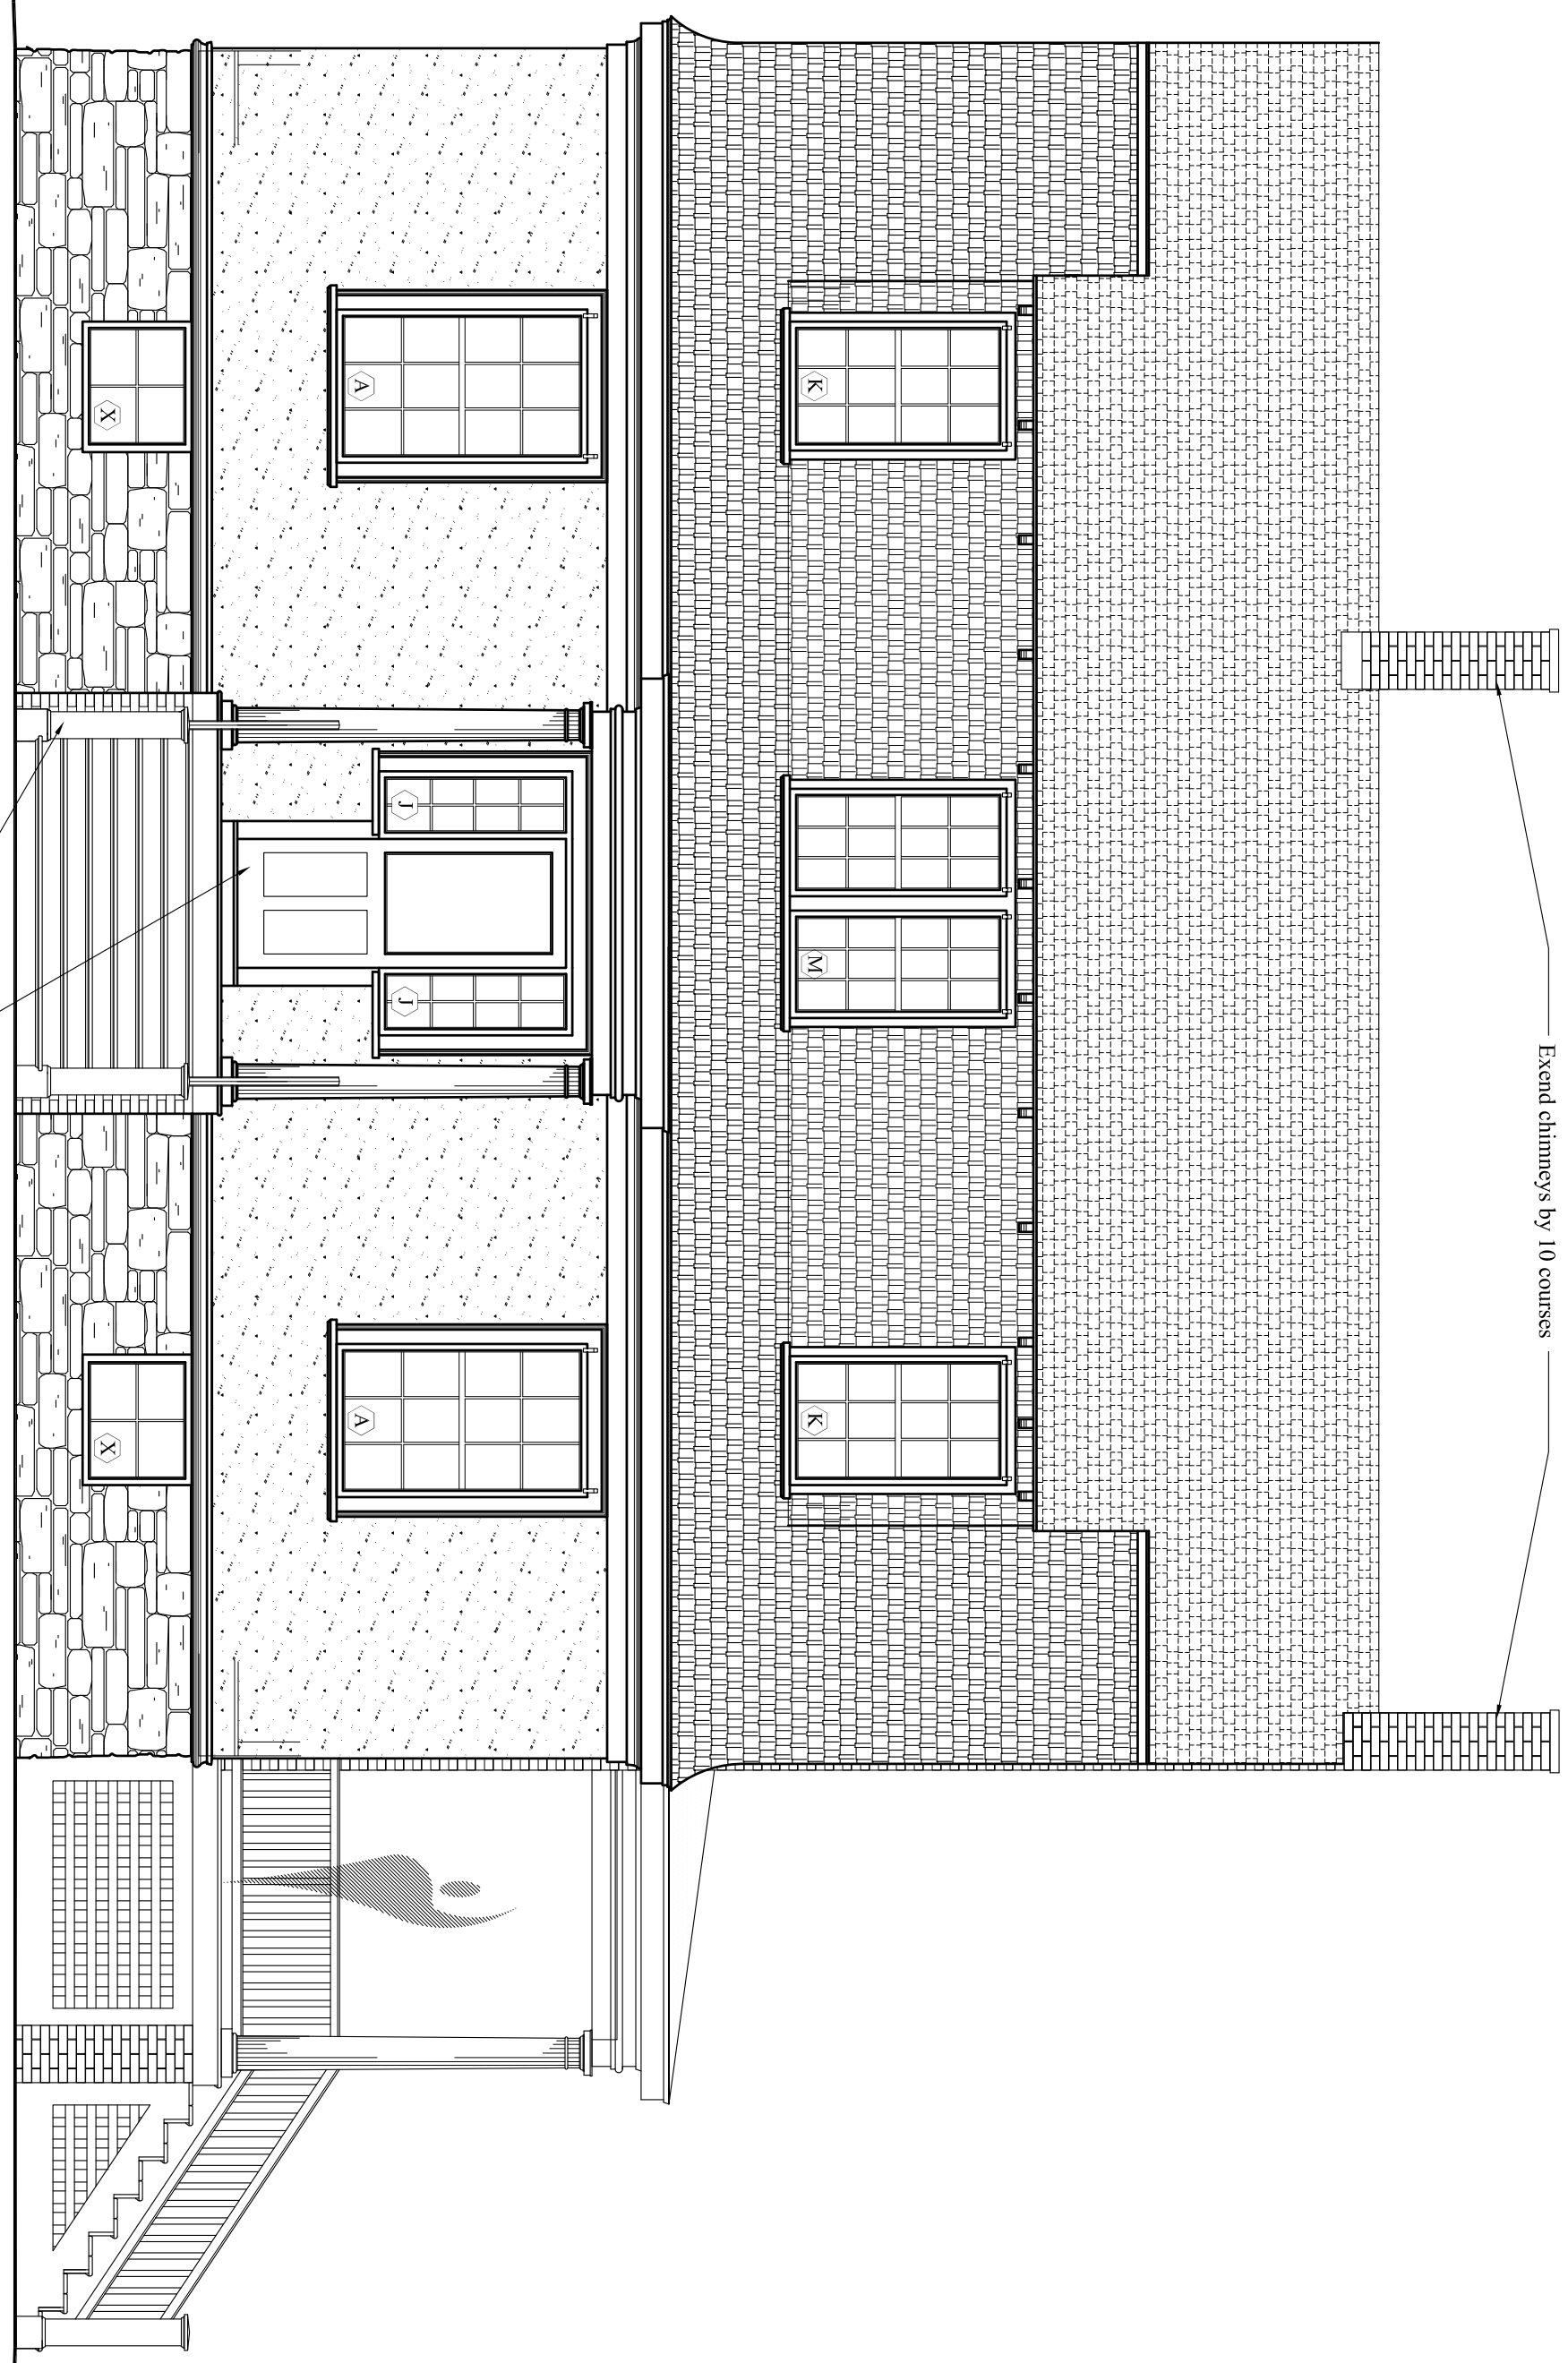

# Main Elevation  
Proposed

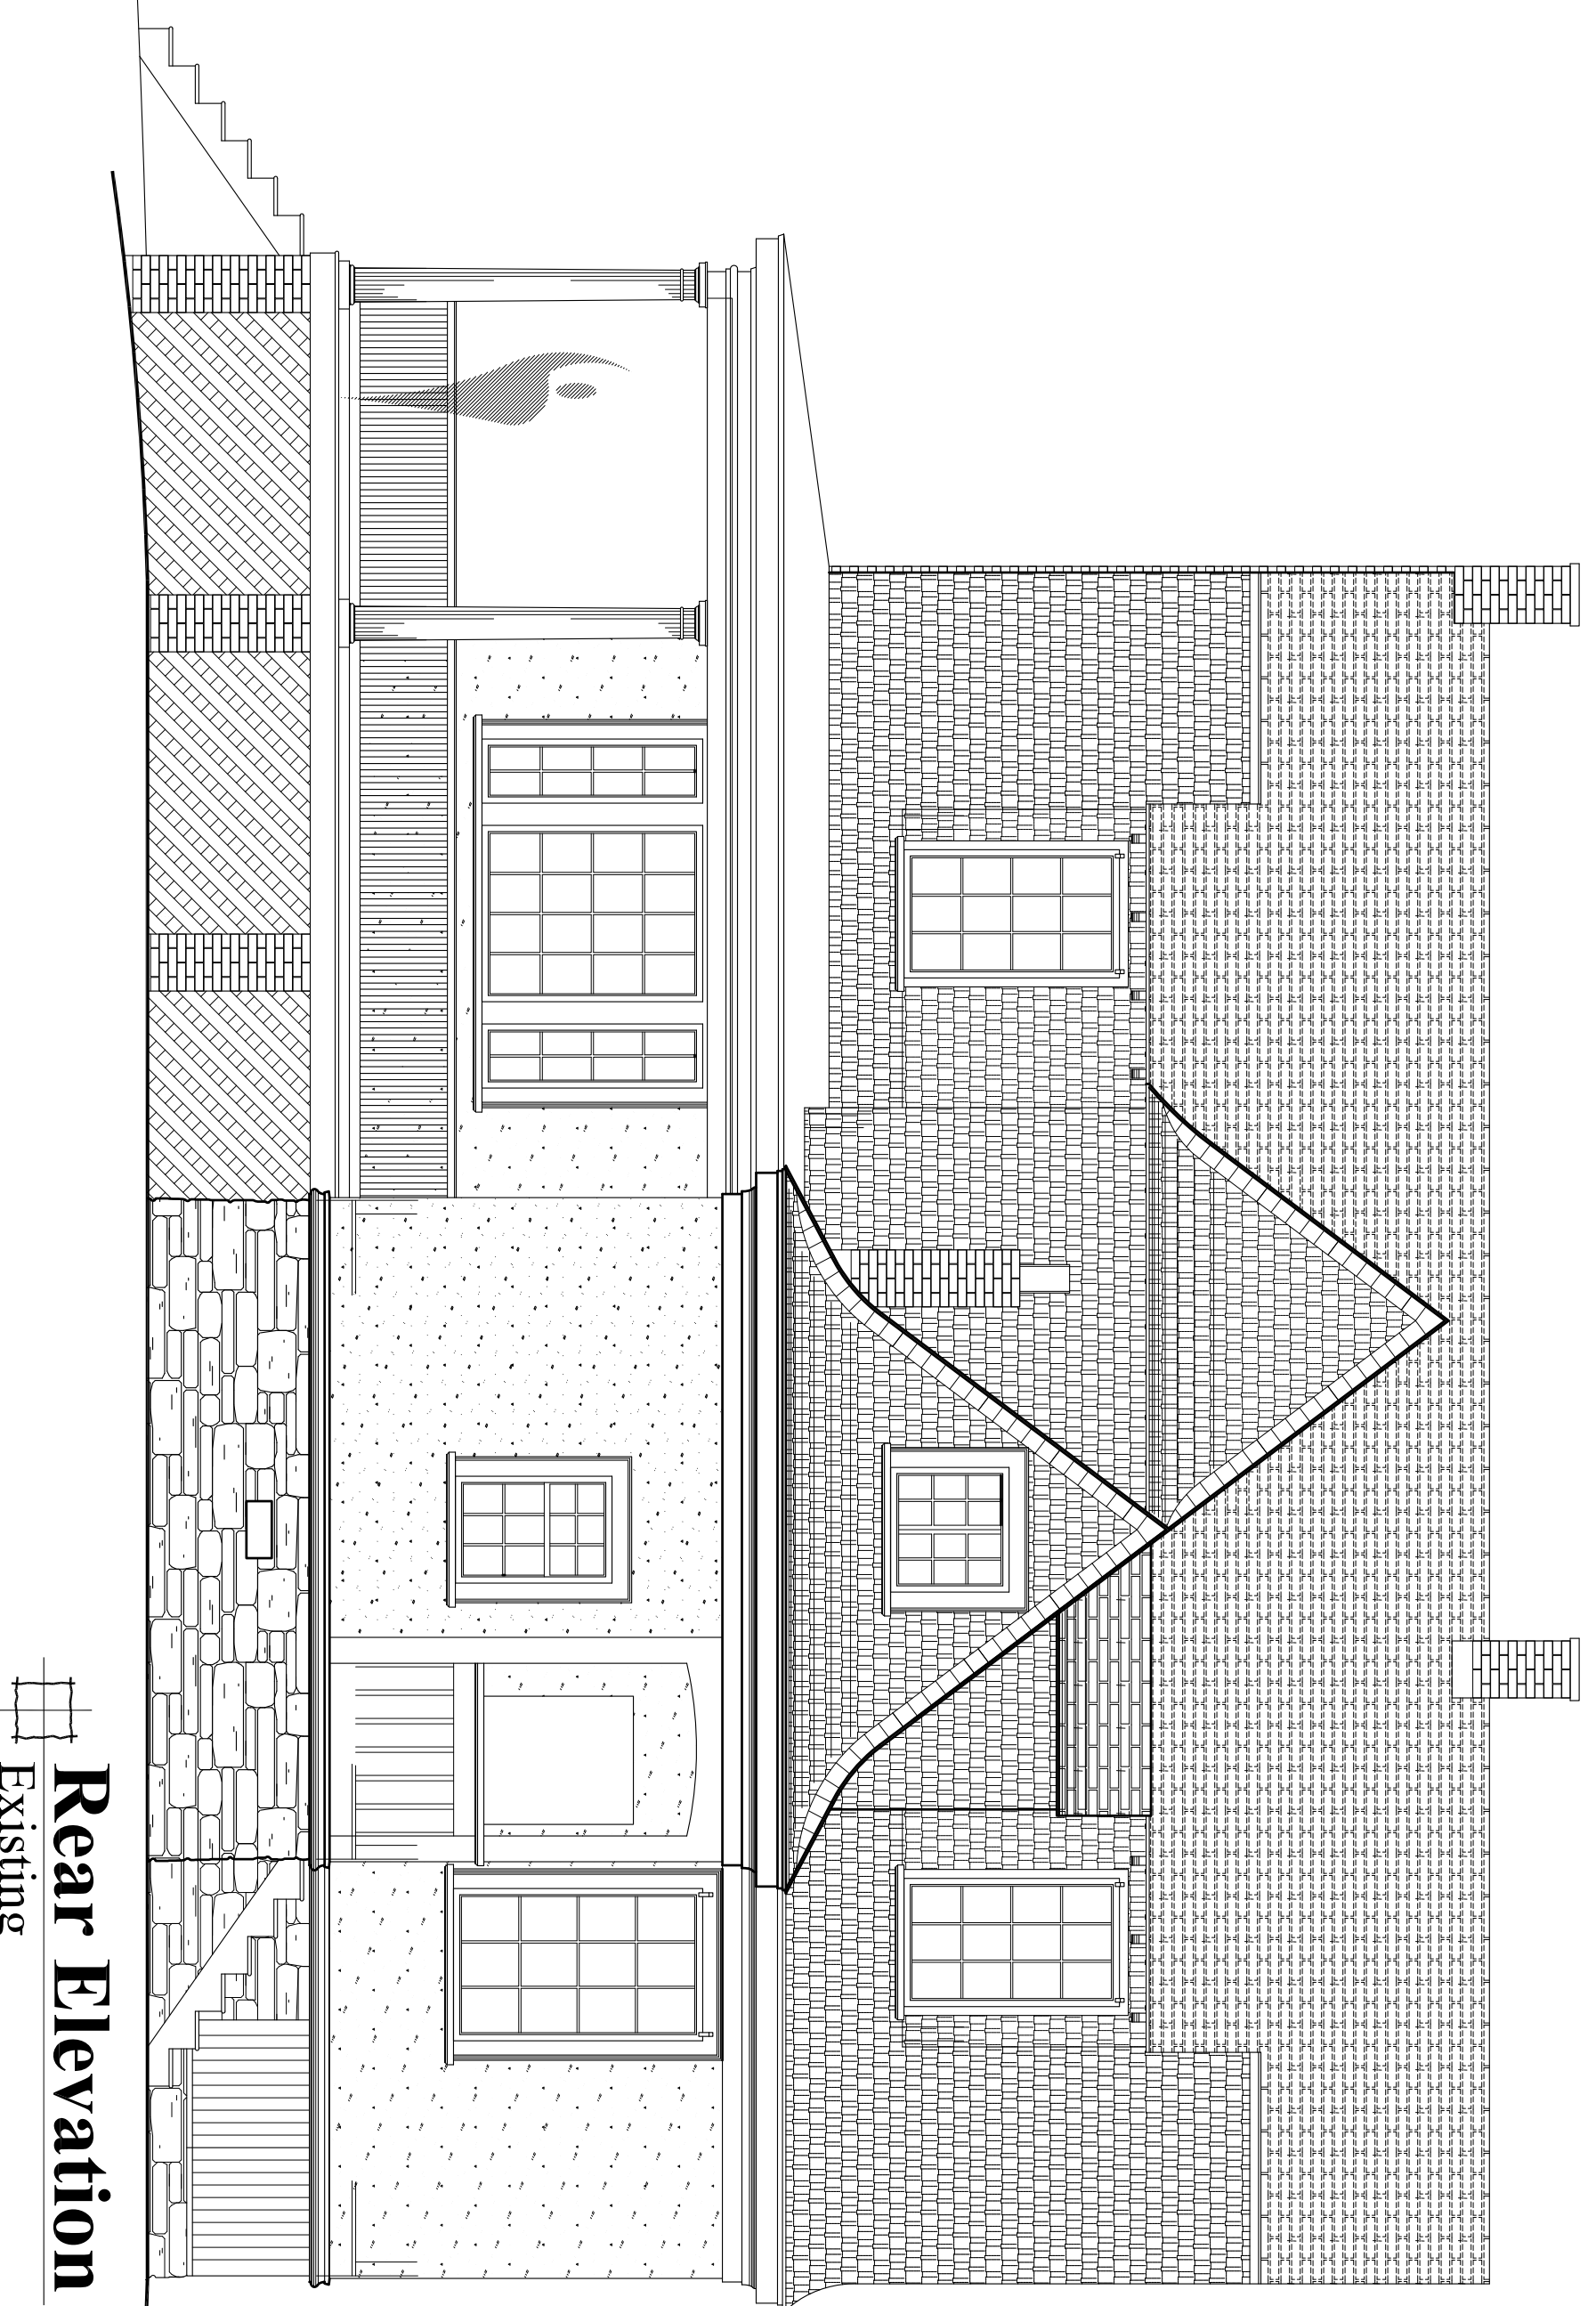

# Rear Elevation  
Existing

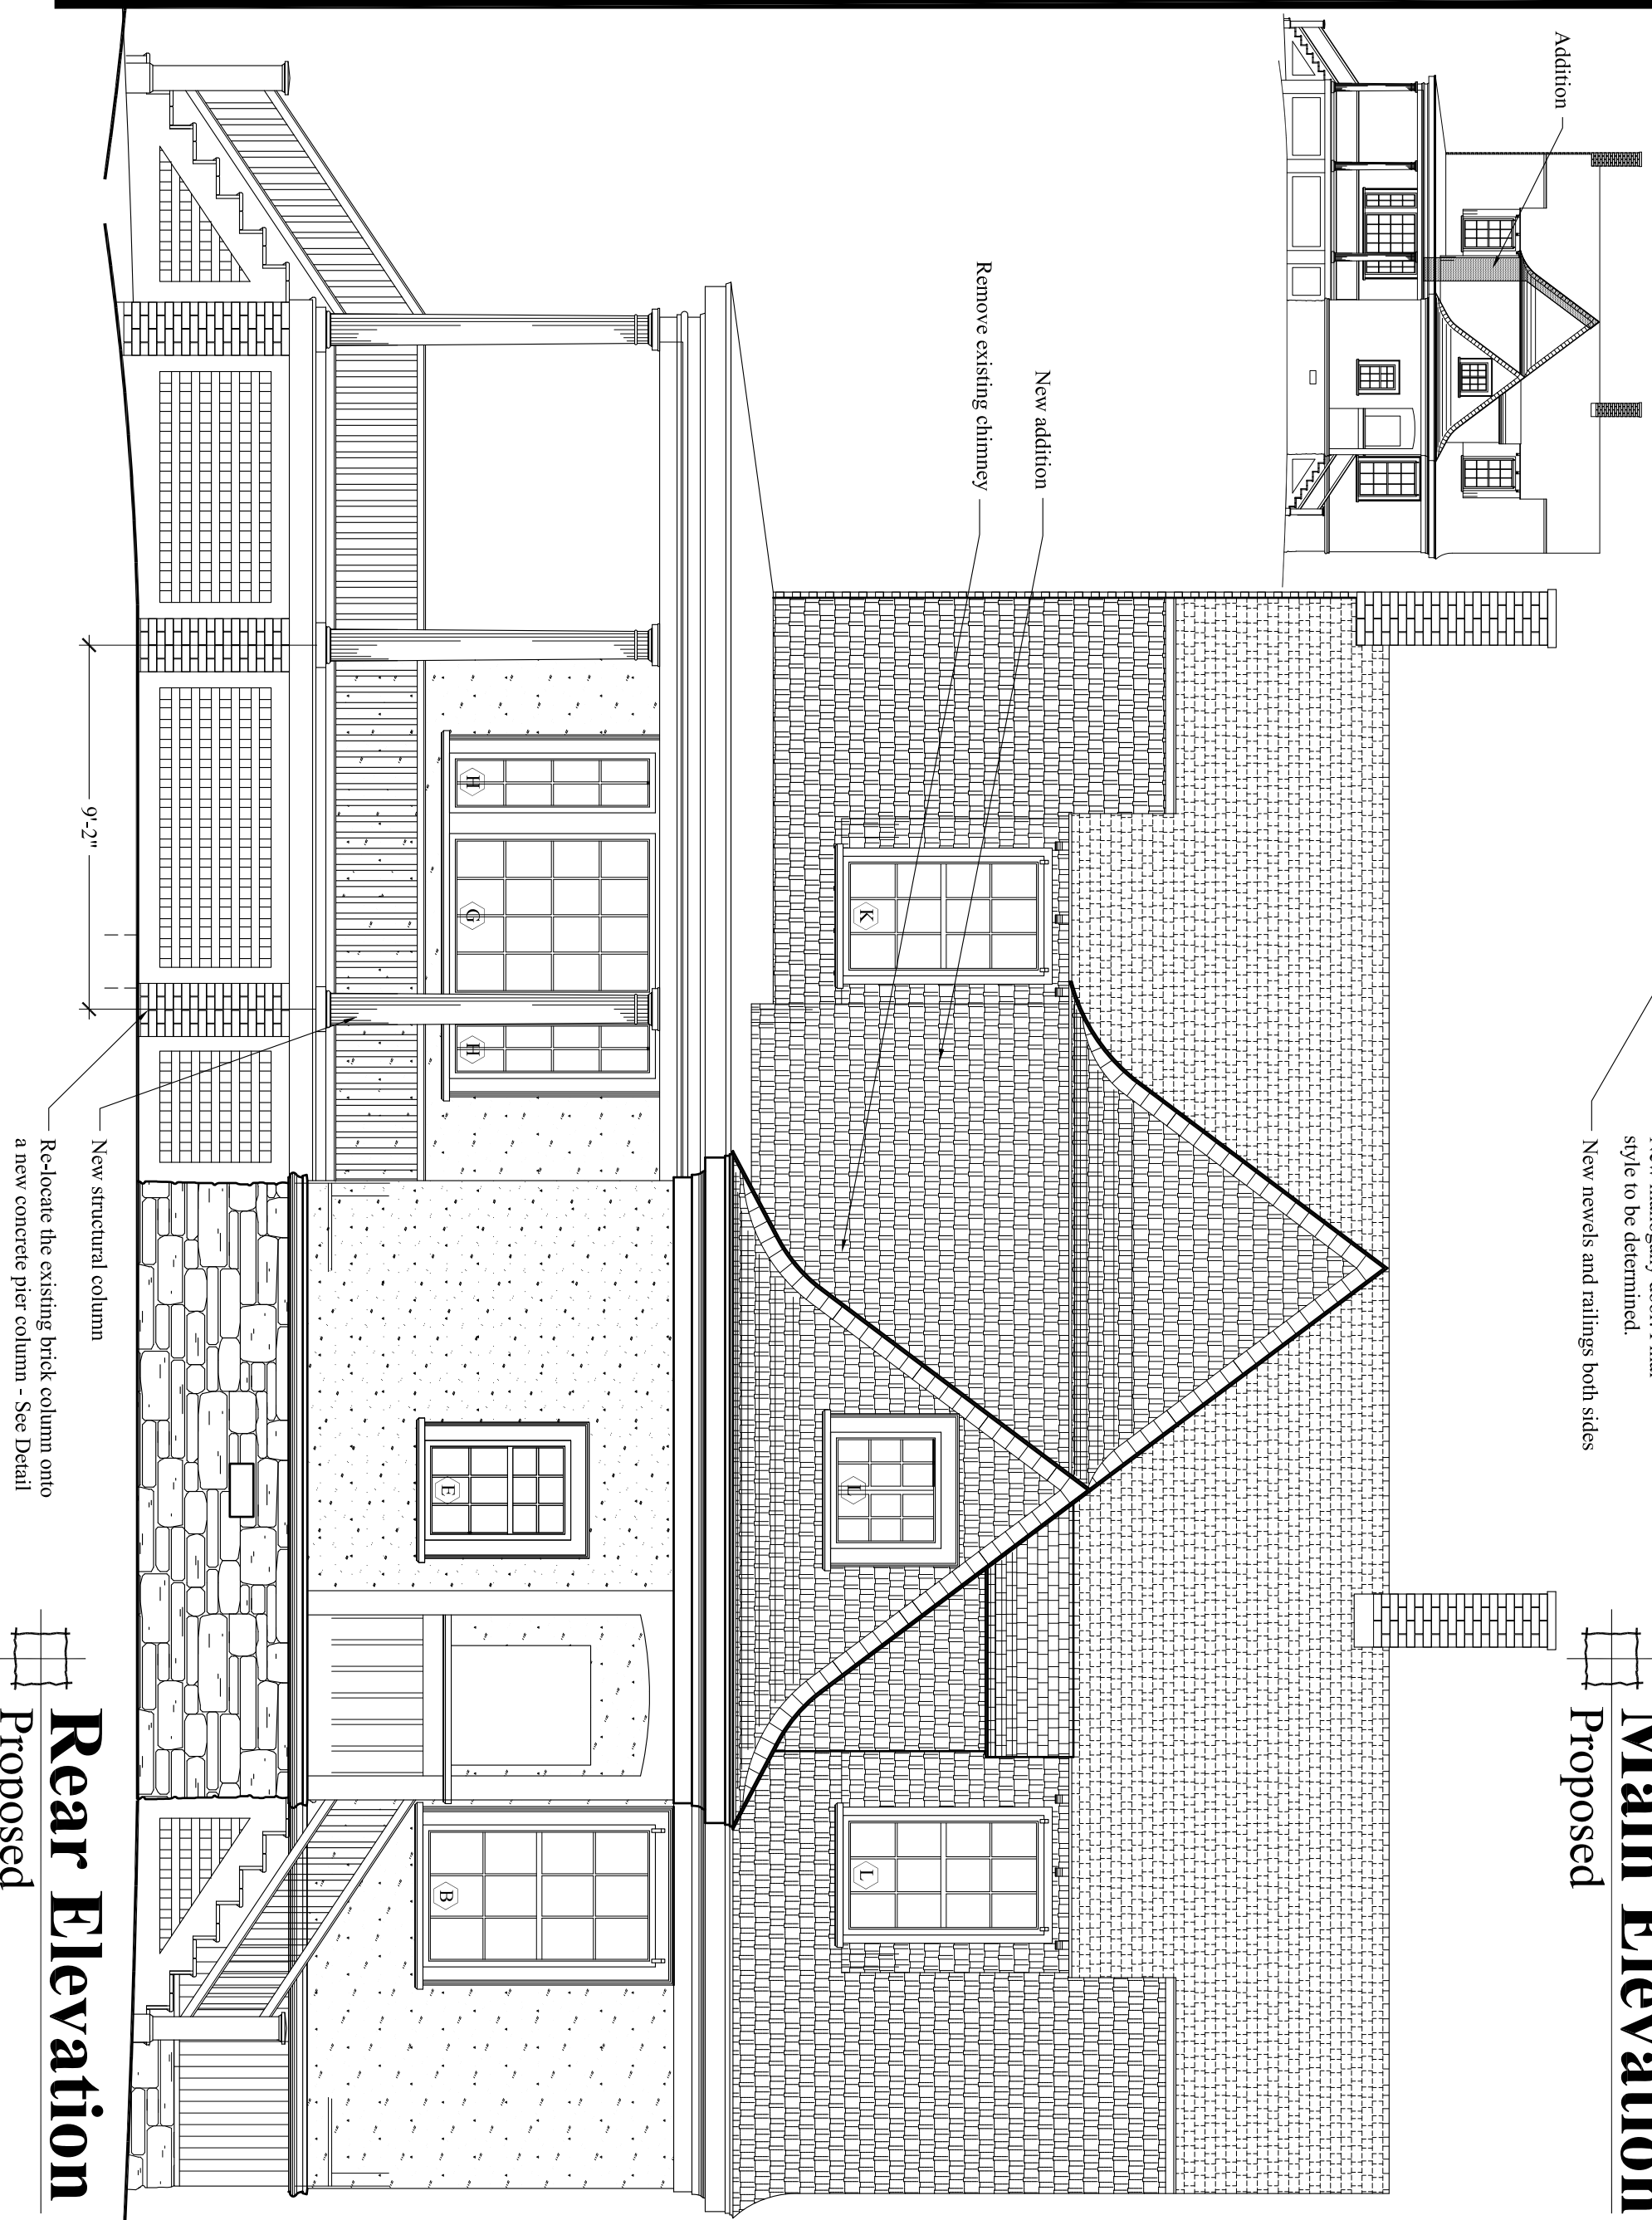

# Rear Elevation  
Proposed


NO.	DATE	DESCRIPTION

REVISIONS

CUSTOM CONCEPTS, INC.  
ARCHITECTURE  
383 U.S. ROUTE 1, SUITE 1A - SCARBOROUGH, MAINE 04074  
Phone: (207) 883-0083 WWW.CUSTOMCONCEPTSINC.COM

PROJECT: House Island - Christina's World  
DRAWING TITLE: Main & Rear Elevations  
OWNER APPROVAL: \_\_\_\_\_  
JOB NUMBER: 9269-14  
DRAWN BY: MER  
SCALE: As noted

Preliminary Design  
 Design Development  
 Contract Documents  
CLIENT REVIEW ONLY - NOT CONSTRUCTION  
CLIENT REVIEW AND COST ESTIMATING  
FOR PERMITS, BIDS, AND CONSTRUCTION

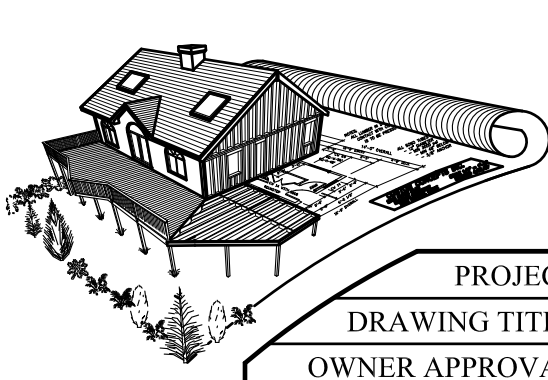

DATE: Oct. 22, 2014  
A3