


Existing

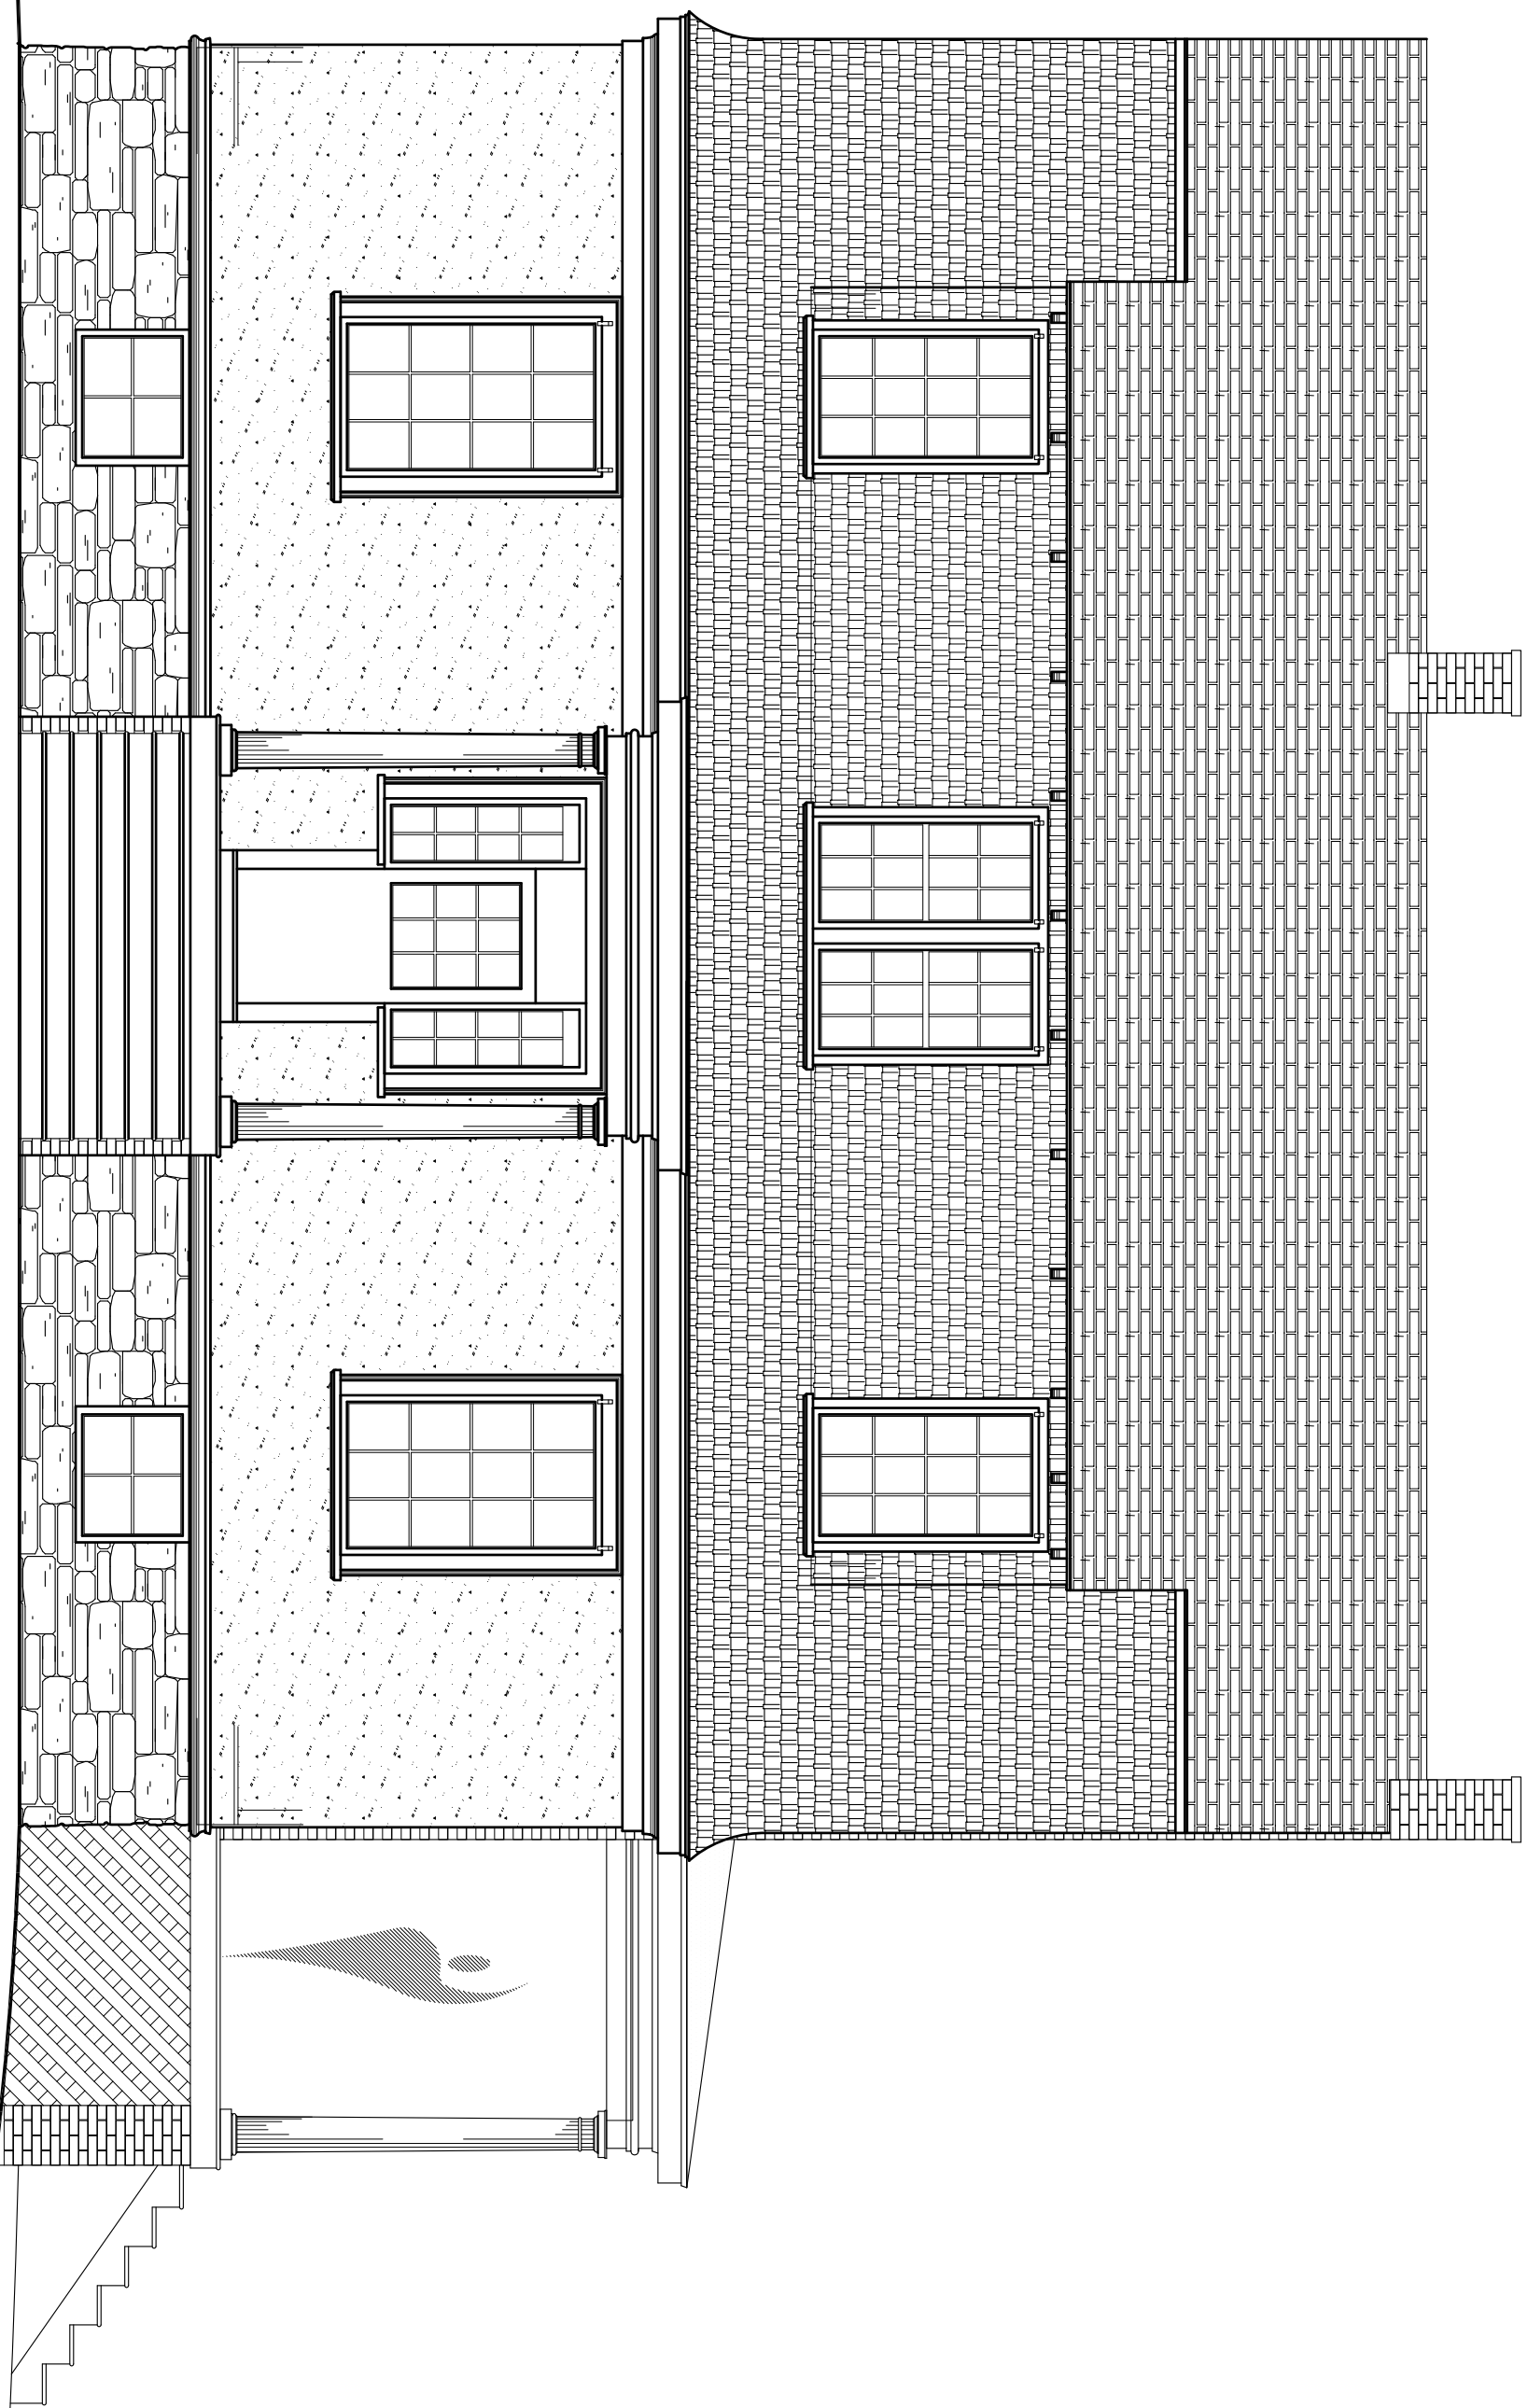


Main Elevation
Existing


Proposed



Main Elevation
Proposed

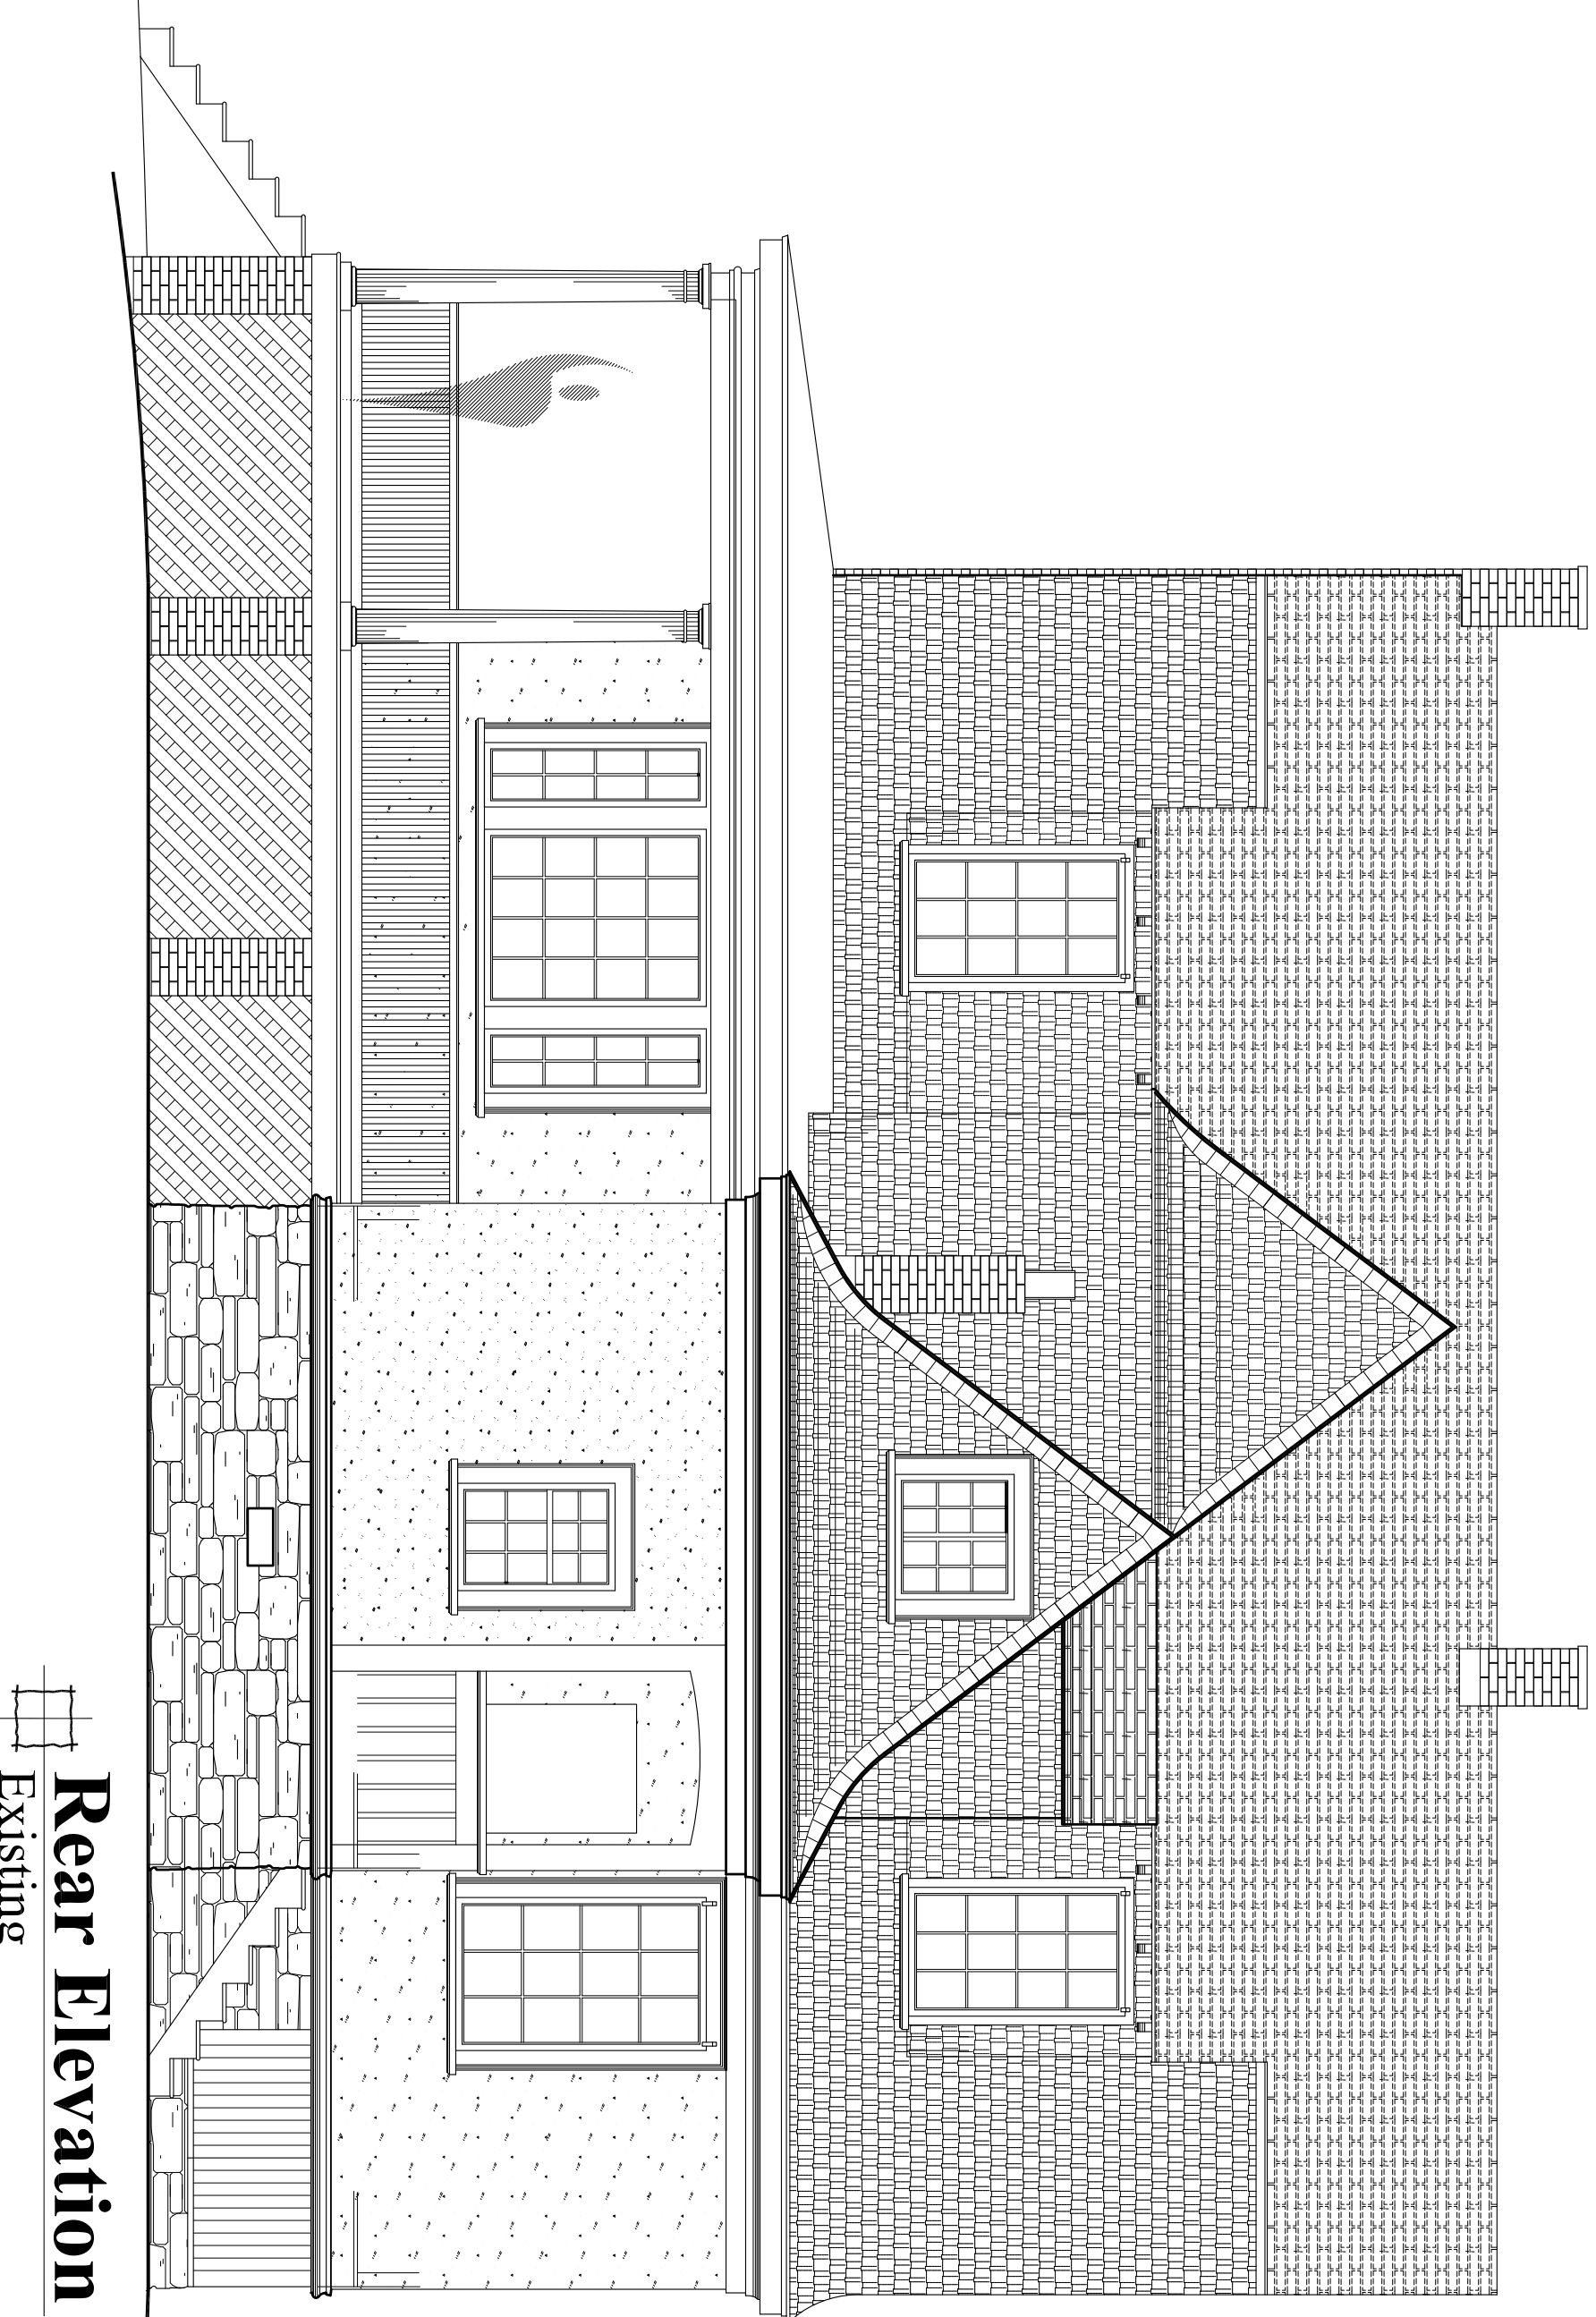

Rear Elevation
Existing

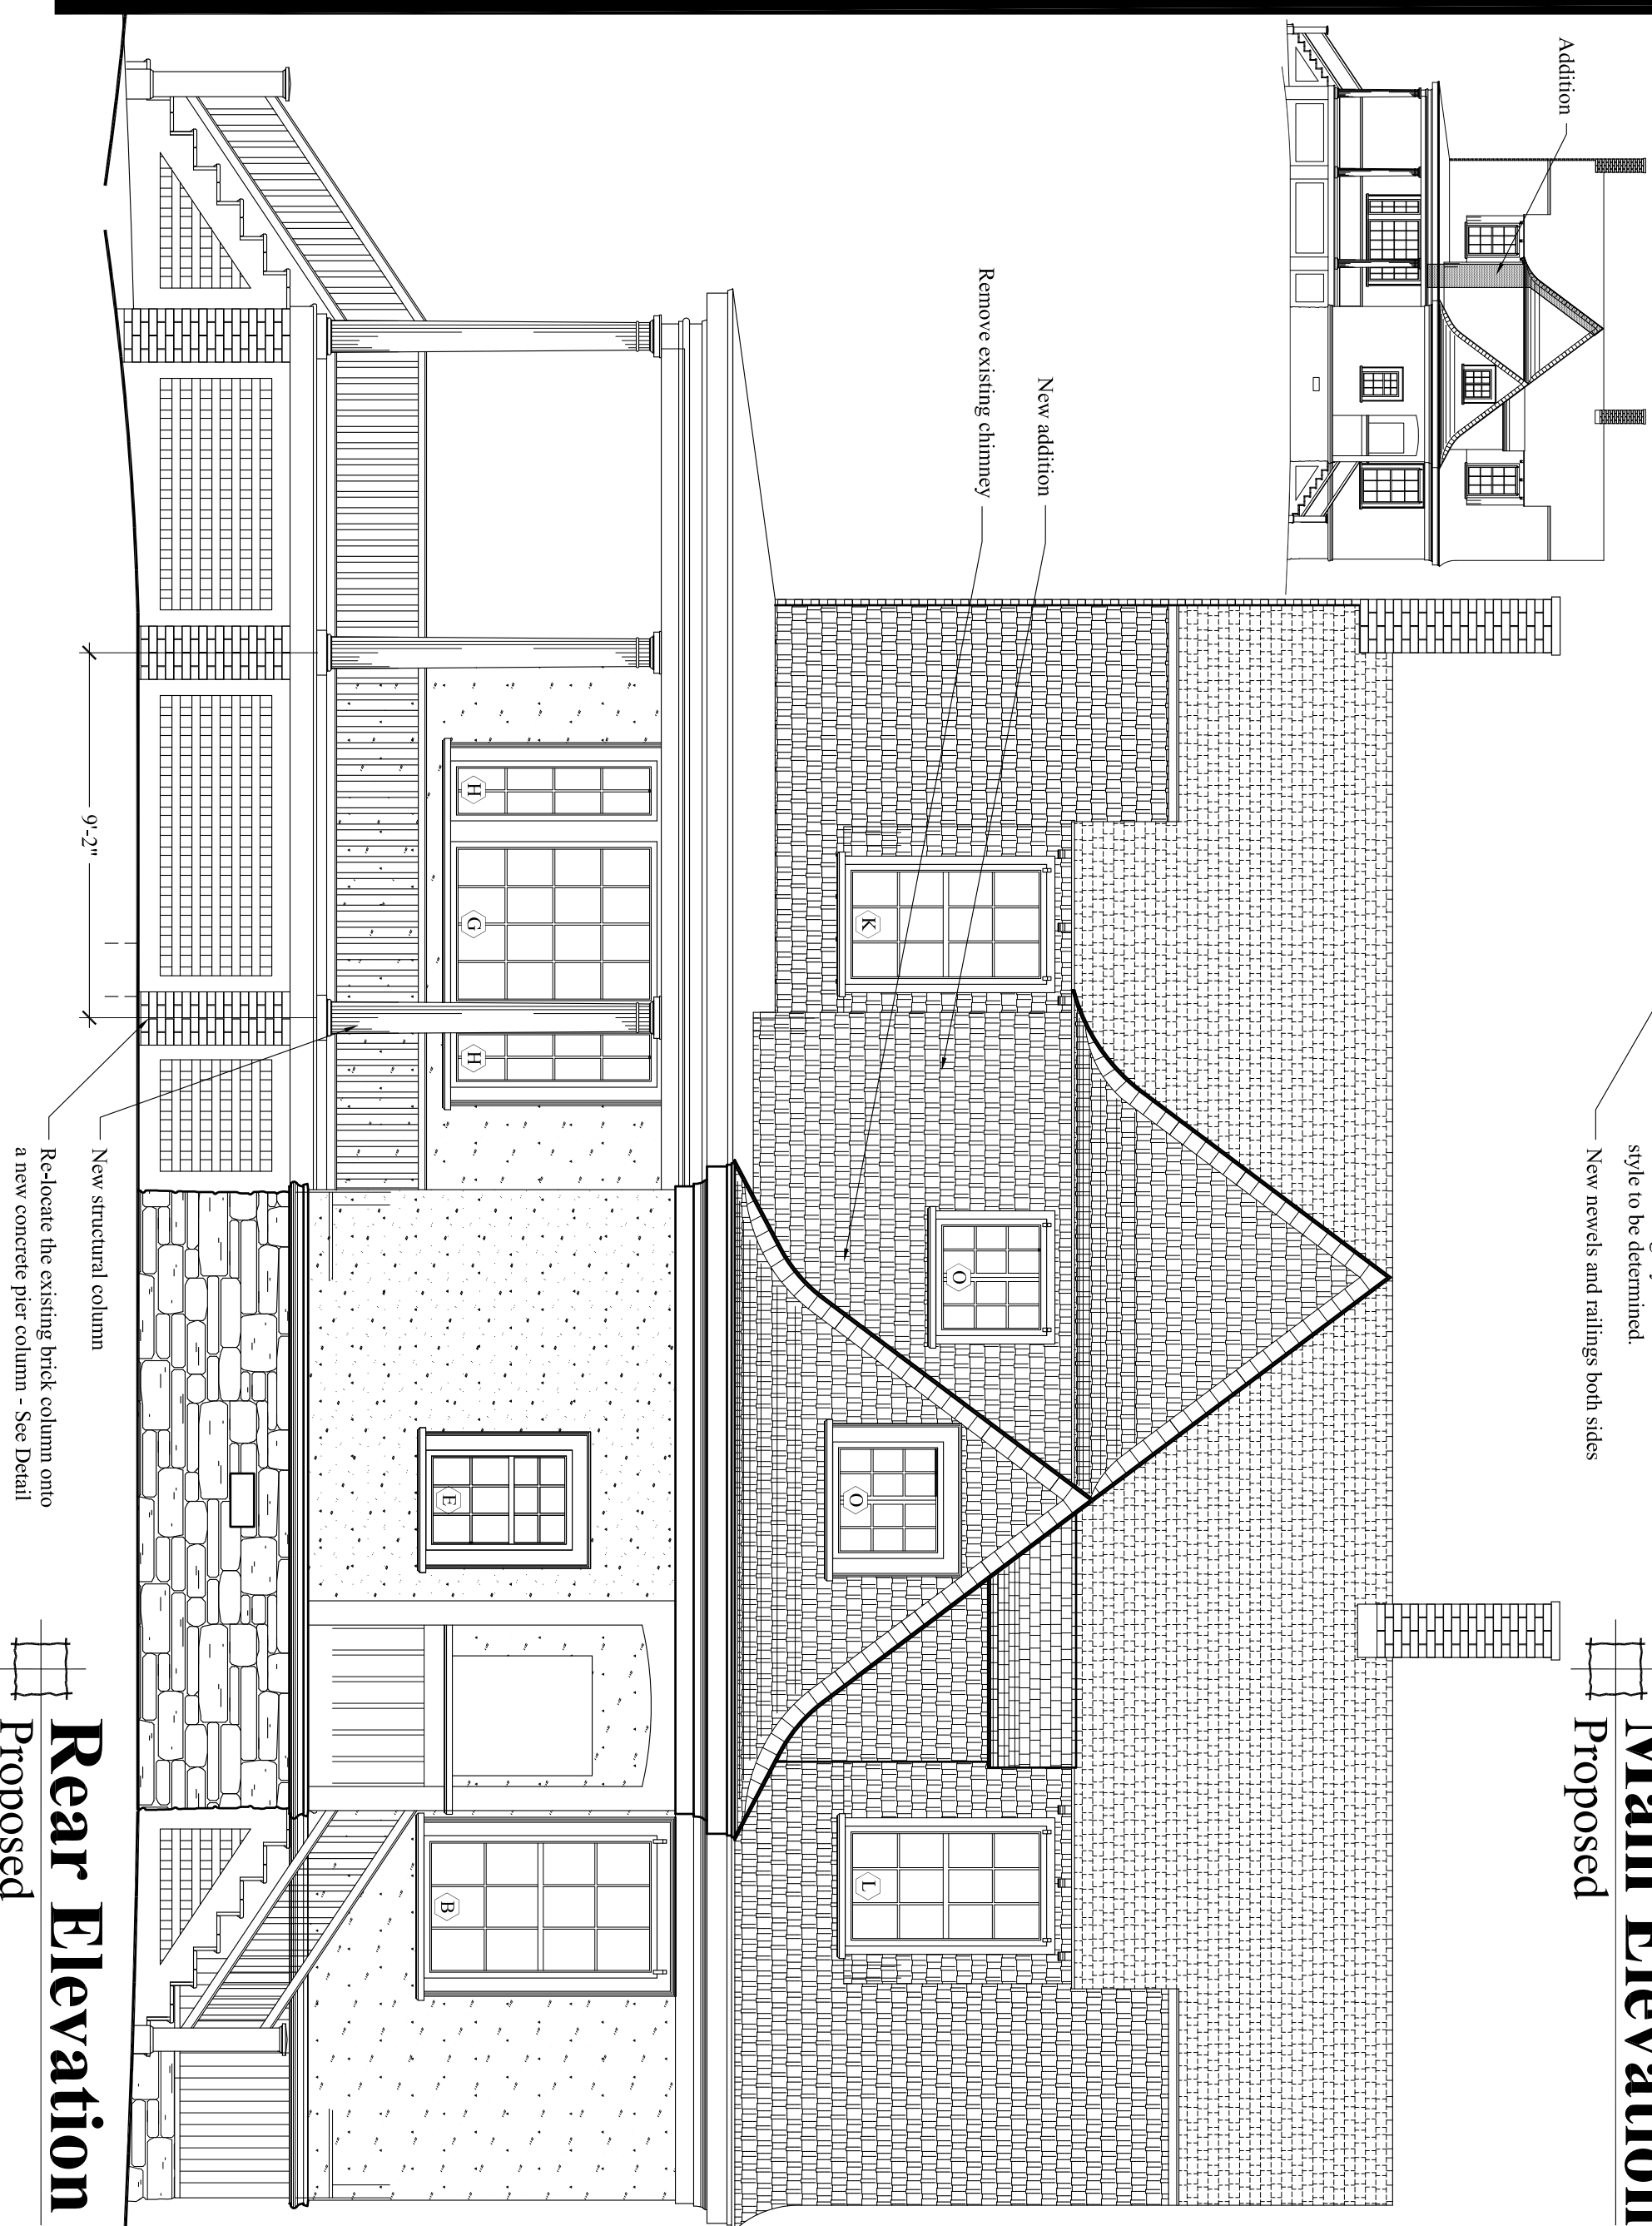

Rear Elevation
Proposed


CUSTOM CONCEPTS, INC.
ARCHITECTURE
383 U.S. ROUTE 1, SUITE 1A - SCARBOROUGH, MAINE 04074
Phone: (207) 883-0083 WWW.CUSTOMCONCEPTSINC.COM

PROJECT: House Island - Christina's World
DRAWING TITLE: Main & Rear Elevations
OWNER APPROVAL:

JOB NUMBER: 9269-14
DRAWN BY: MER
SCALE: As noted

Preliminary Design
 Design Development
 Contract Documents
CLIENT REVIEW ONLY - NOT FOR CONSTRUCTION
CLIENT REVIEW AND COST ESTIMATING
FOR PERMITS, BIDS, AND CONSTRUCTION

NO.	DATE	DESCRIPTION

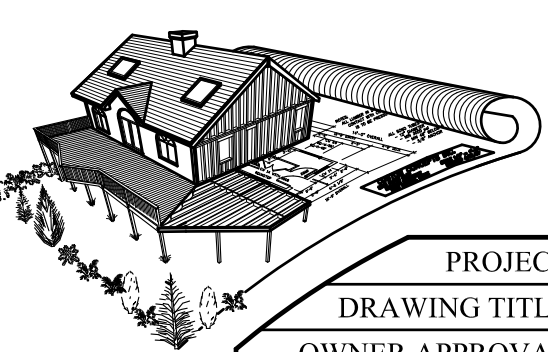

DATE: Jan 2nd, 2015

A3