



PLAN VIEW: SCALE AS SHOWN

 

WEST ELEVATION

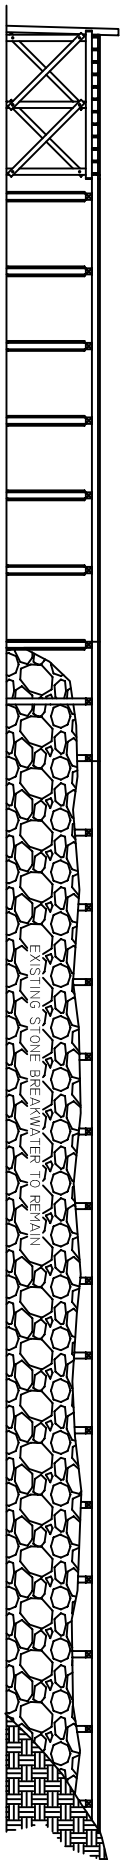

SOUTH ELEVATION

NOTE: HEADPILES NOT SHOWN FOR CLARITY

EXISTING STONE GREENWATER TO BEHIND

<b>Maritime</b>	
Construction and Engineering	
Phone (207) 489-9831	Fax (207) 489-9834
Project: House Island	
Dwg Name: Plan/Elevations	
Date Prepld: 12/18/14	
Scale: As Shown	