




Section E
Scale 1/4" = 1'-0"

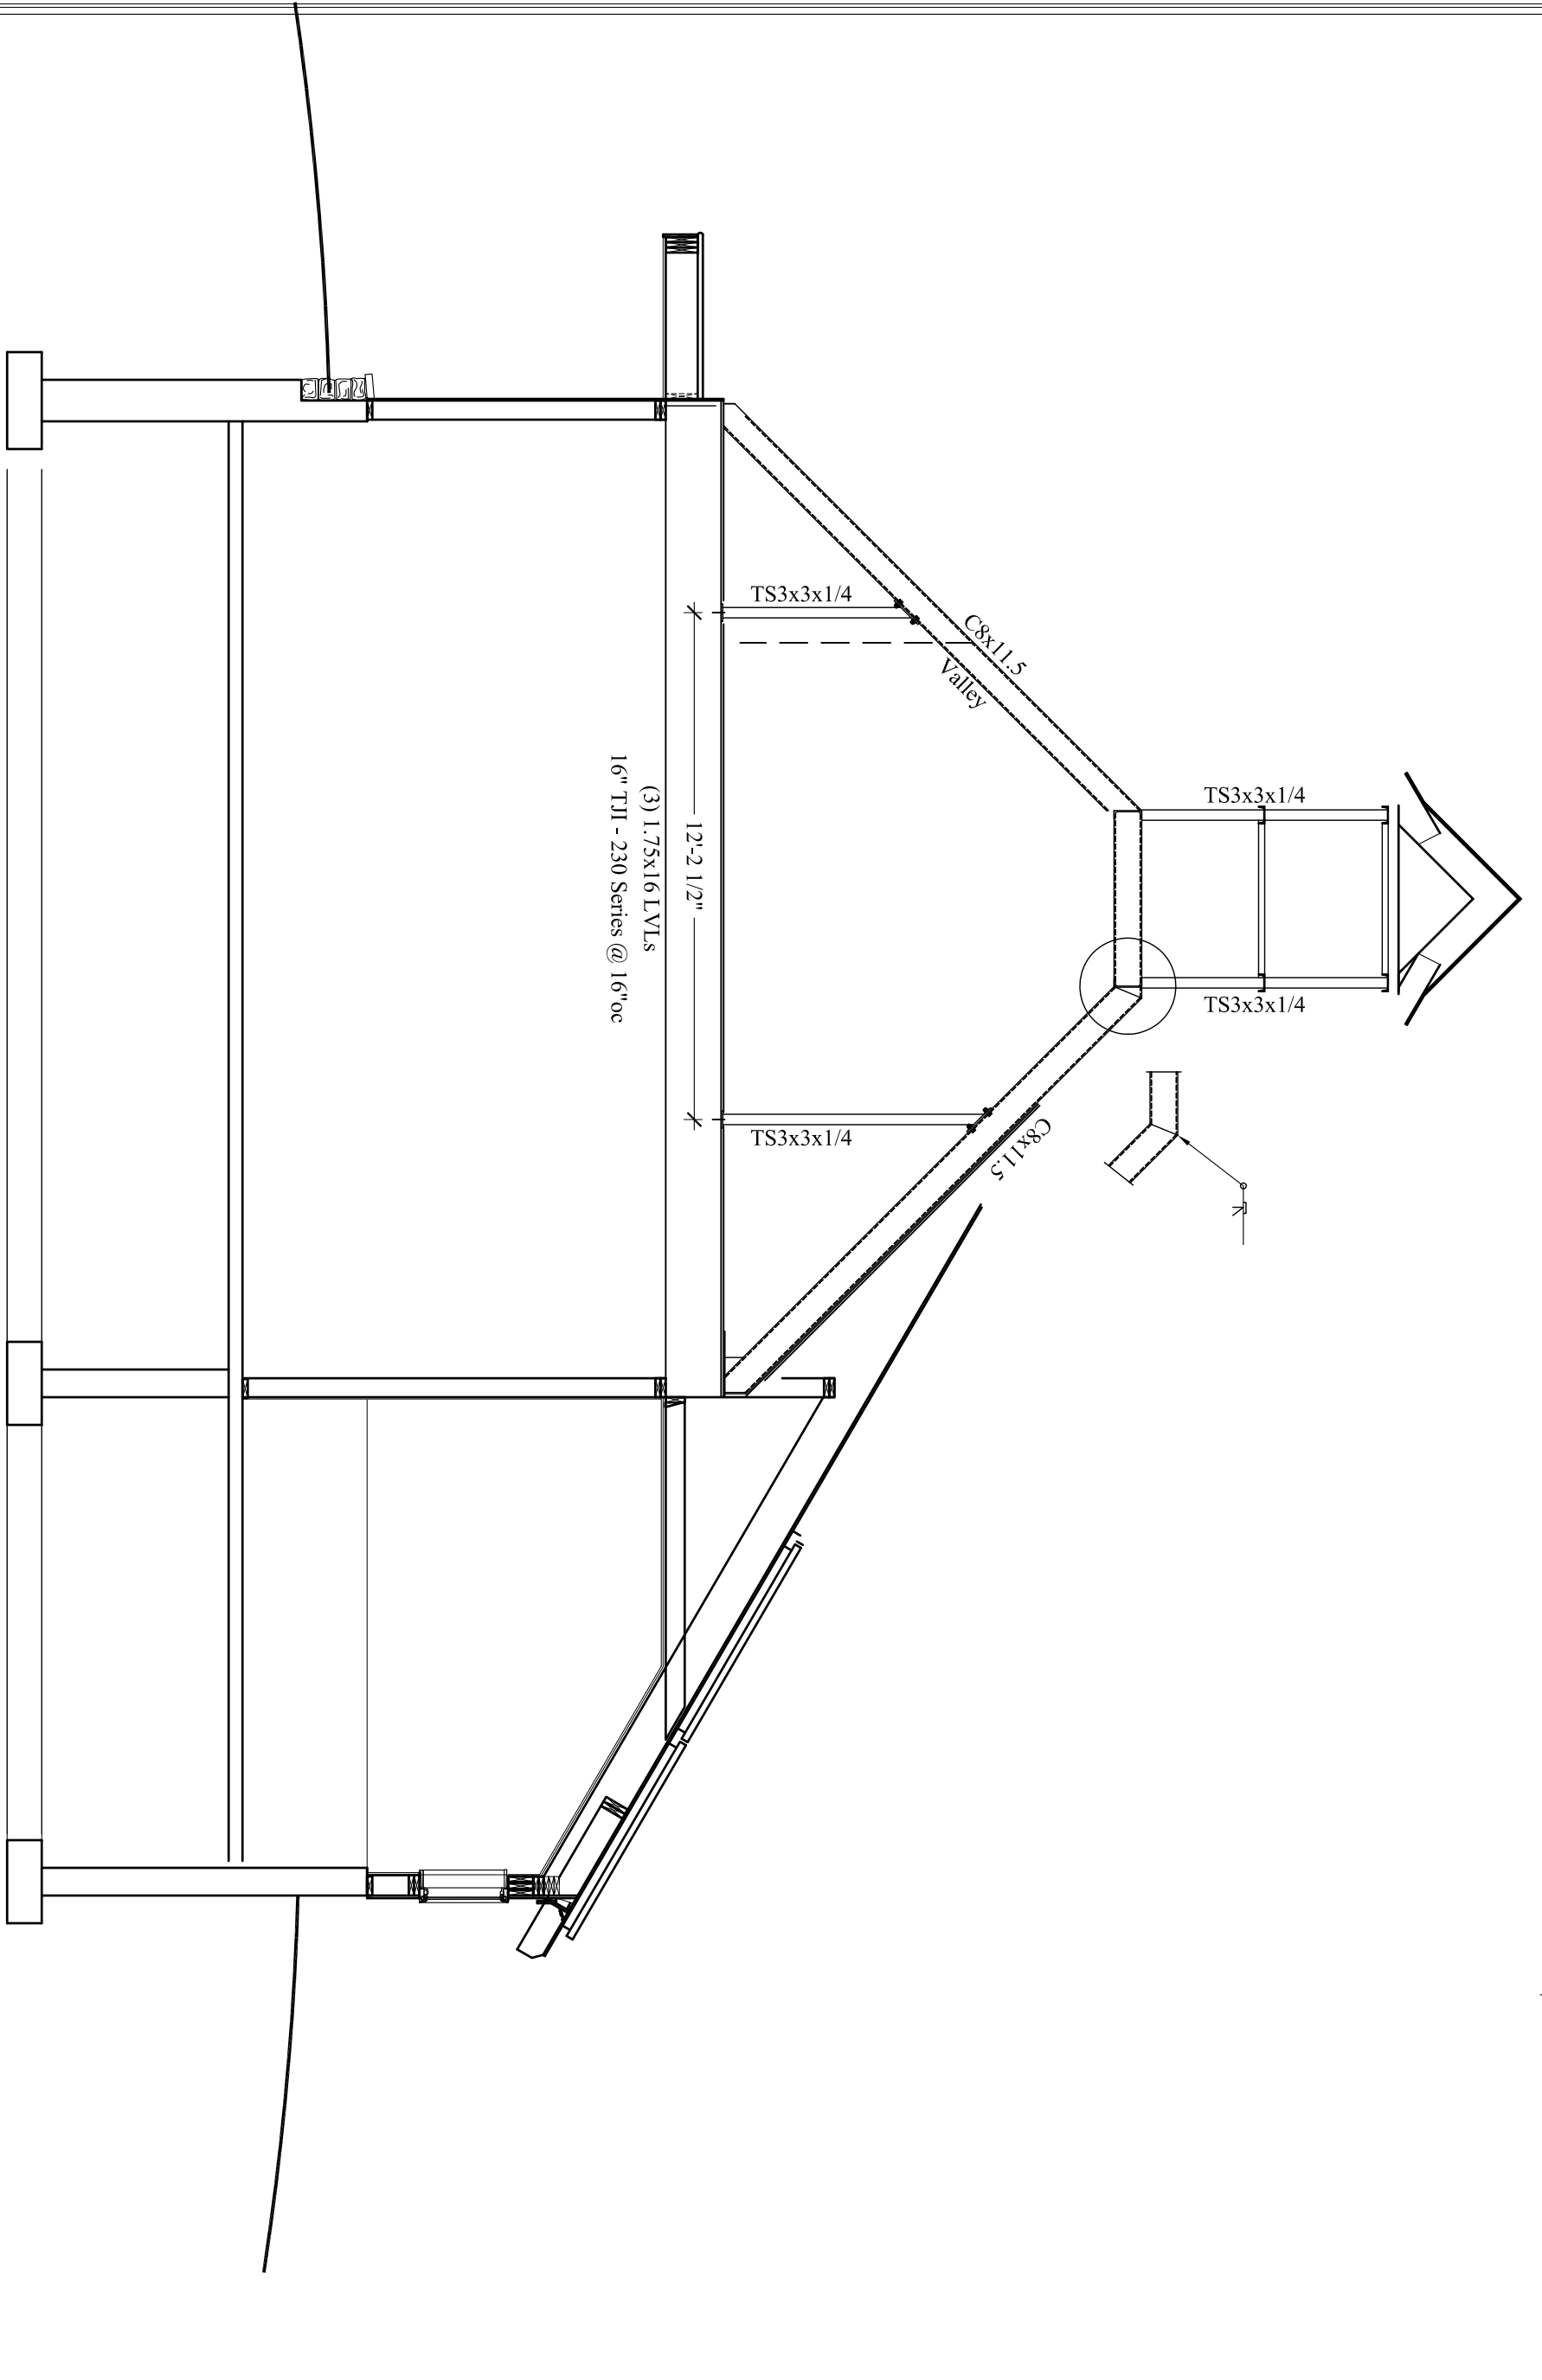


Steel System
Coordinate with Roof Framing Plan

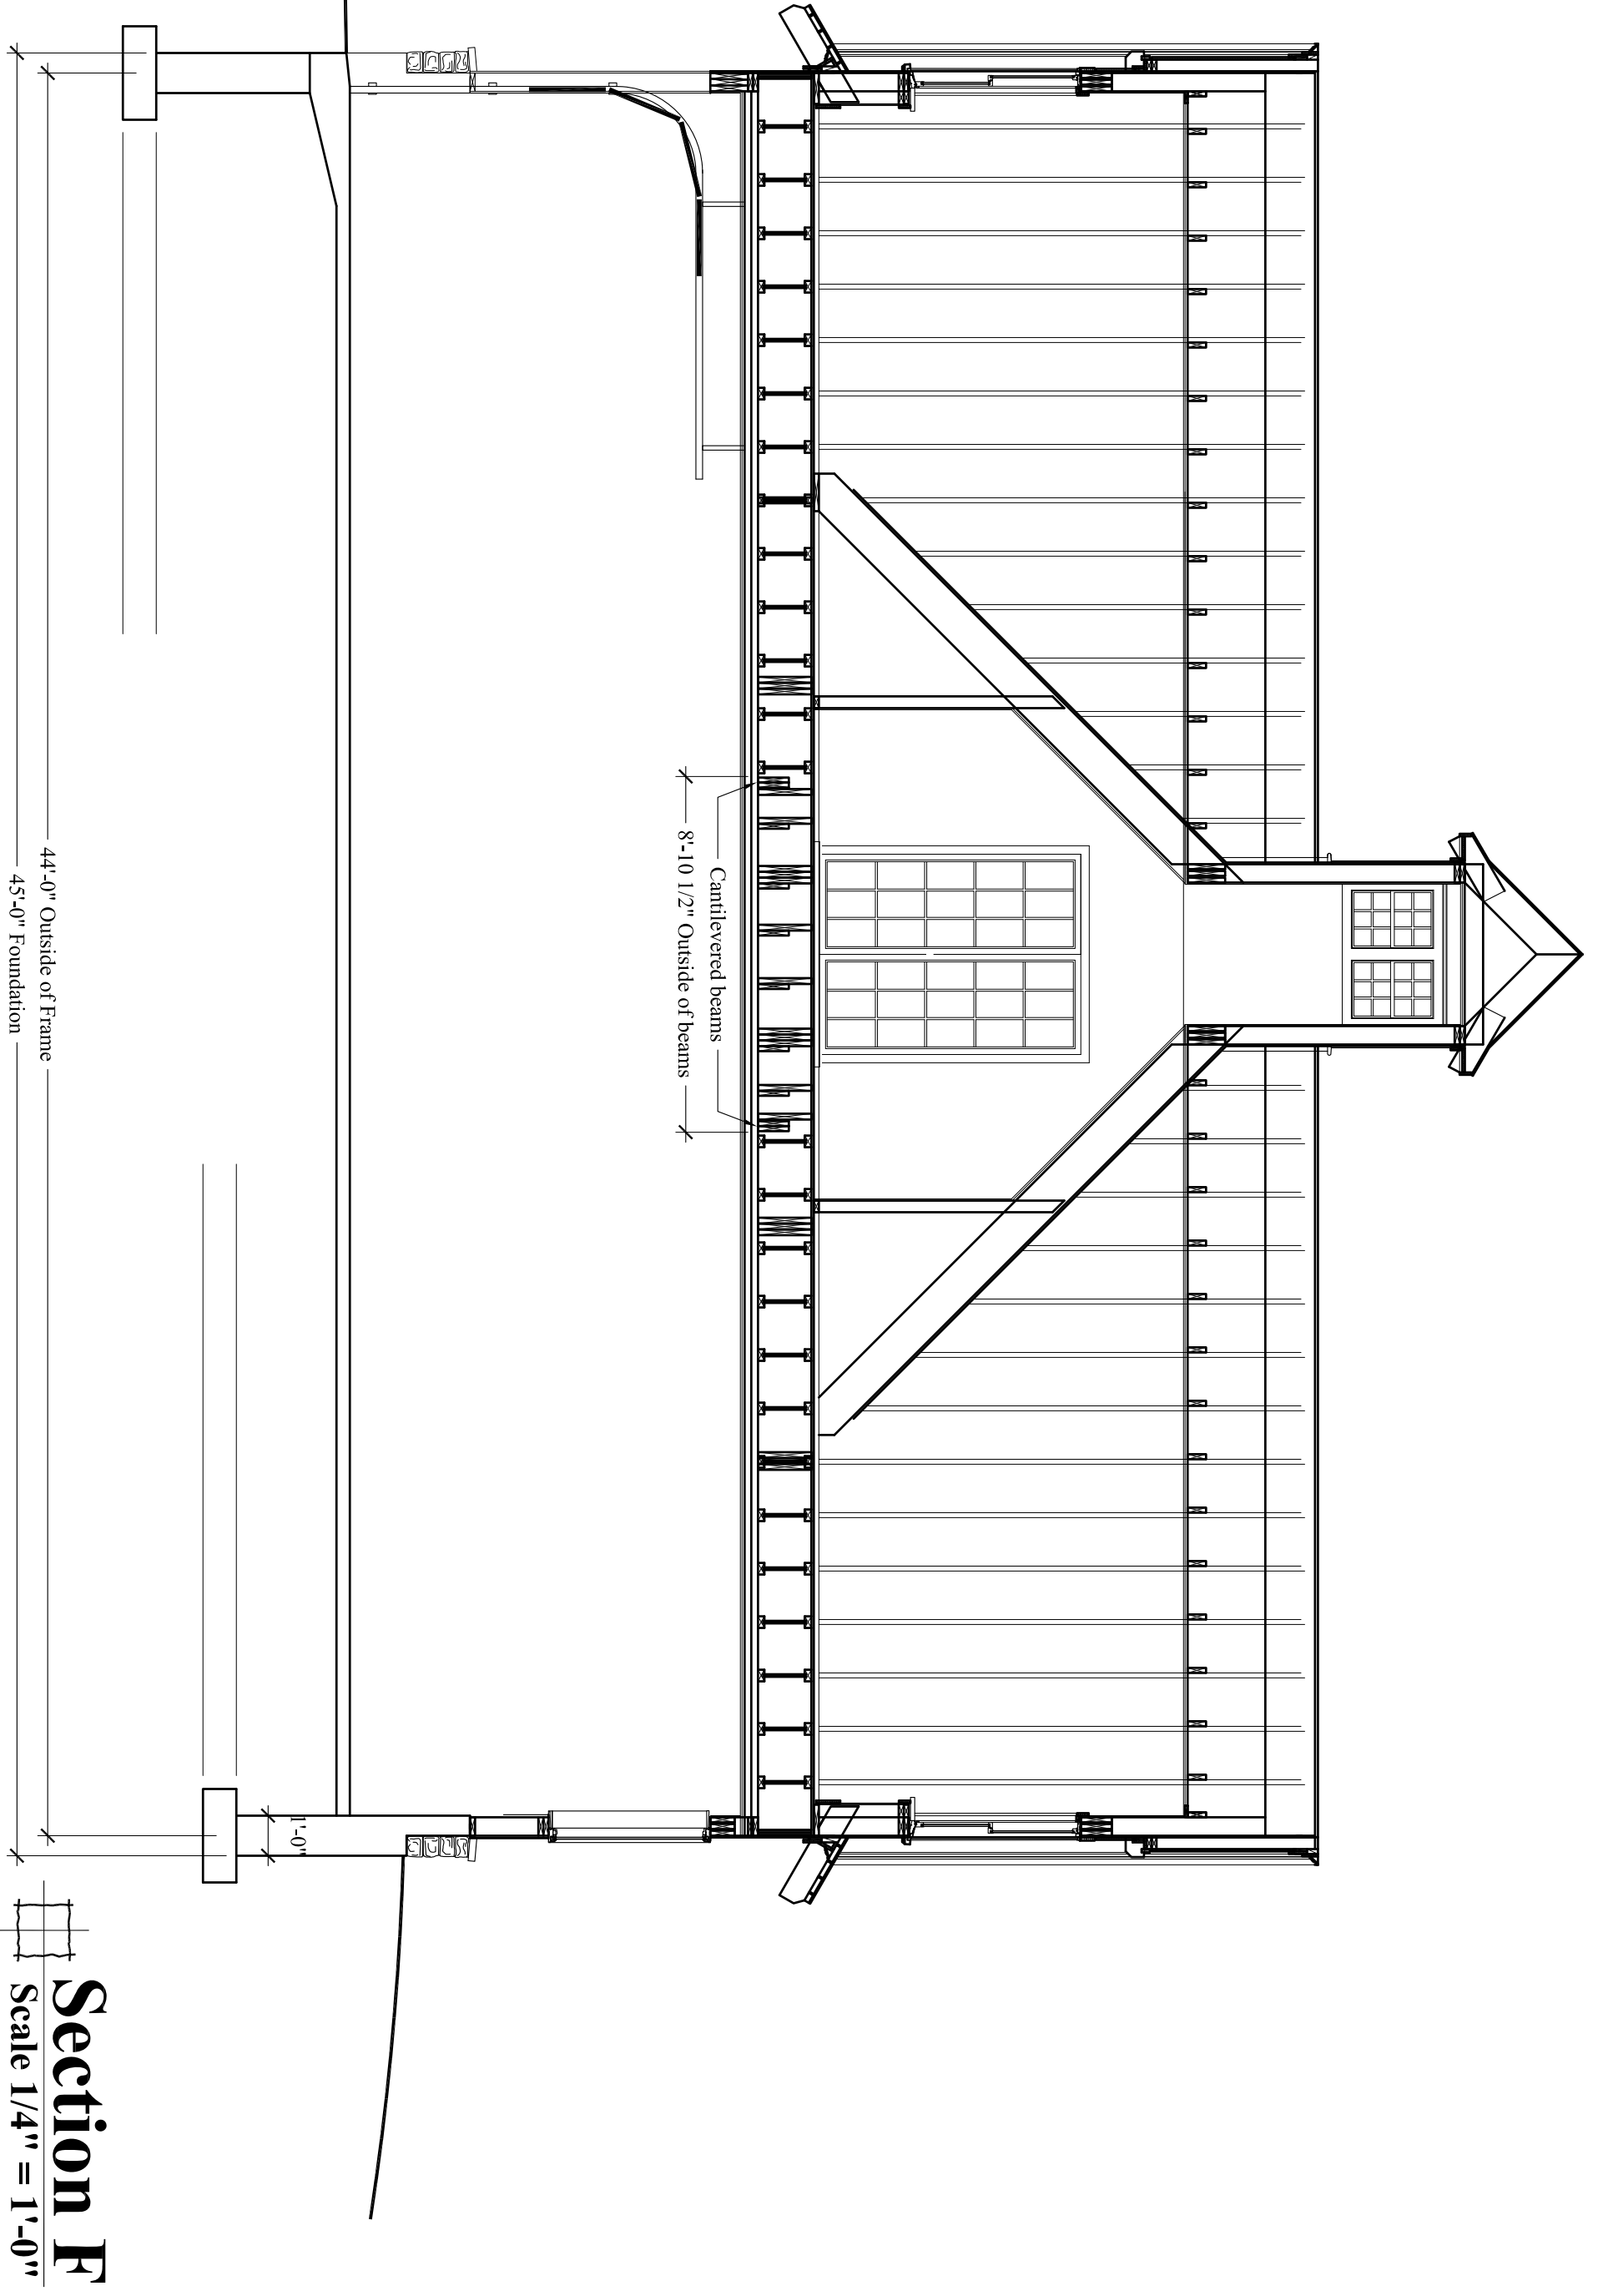


Section F
Scale 1/4" = 1'-0"

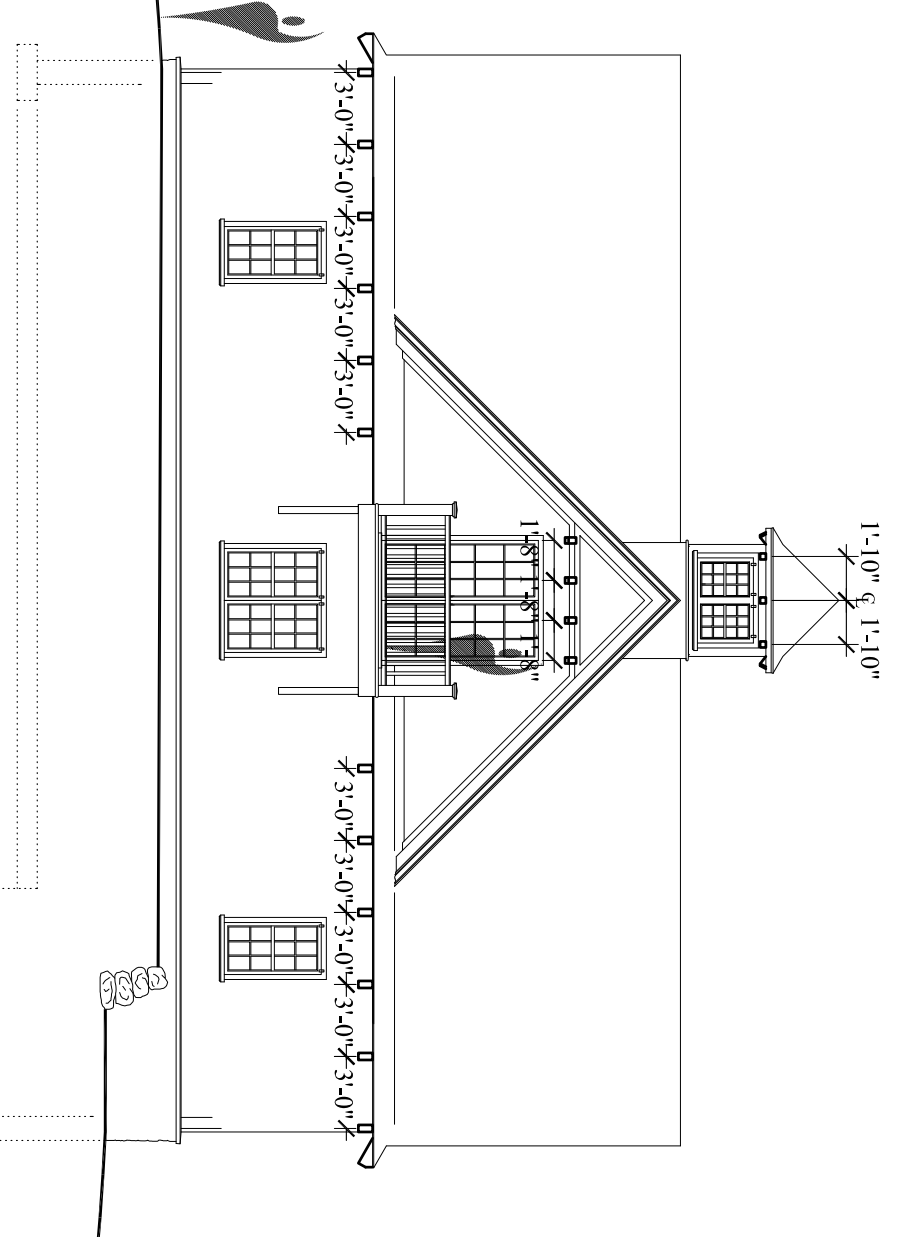


Rafter Tails
North Elevation

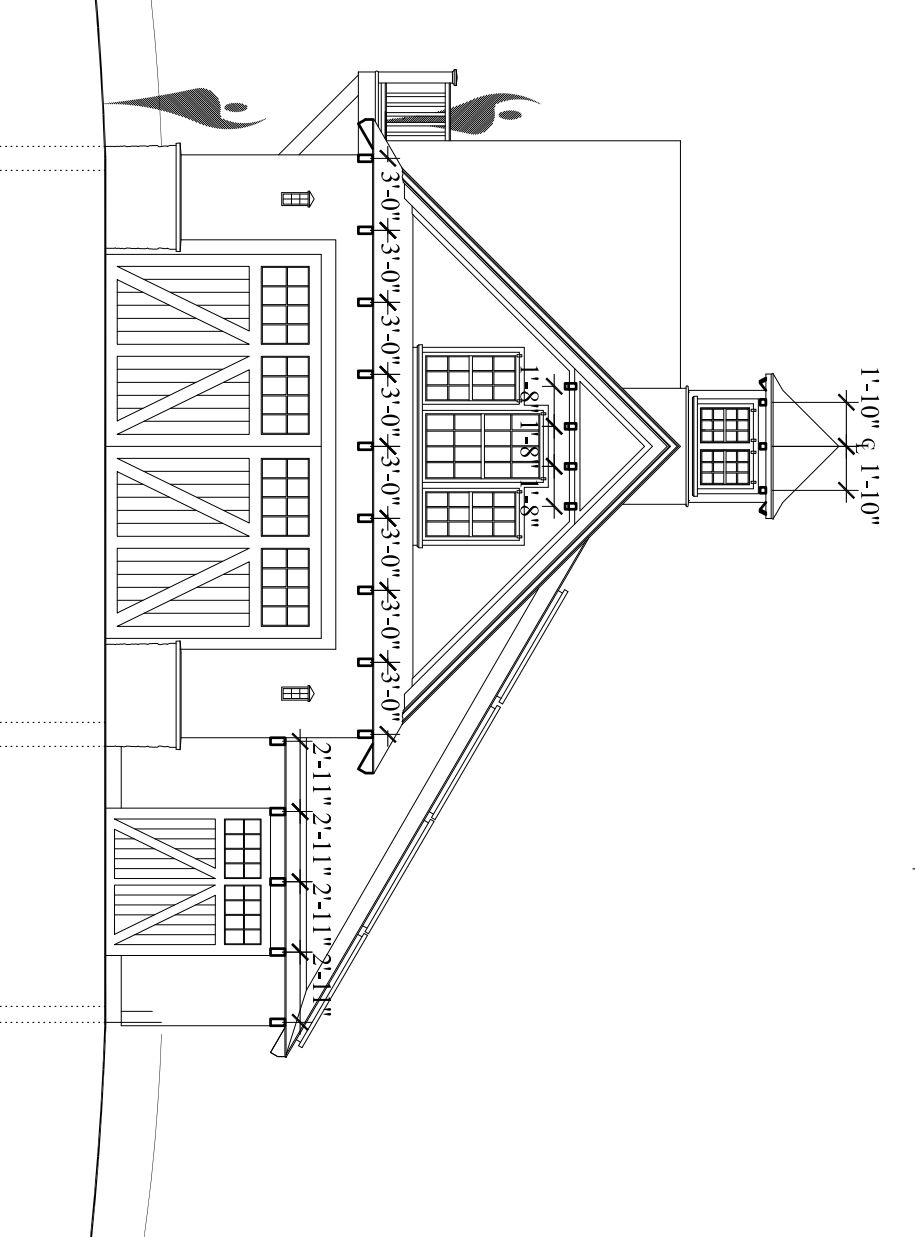


Rafter Tails
West Elevation

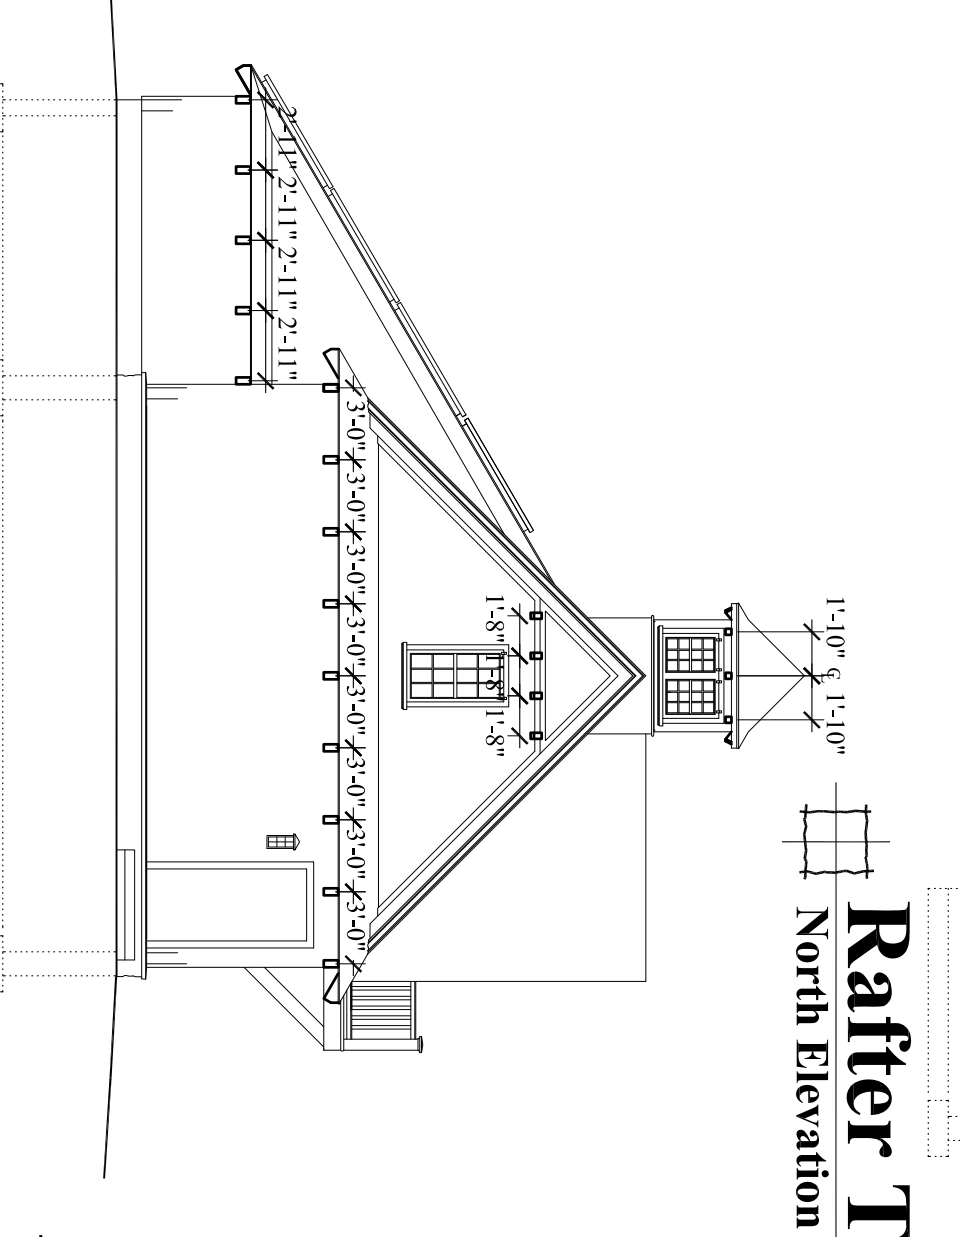

Rafter Tails
East Elevation

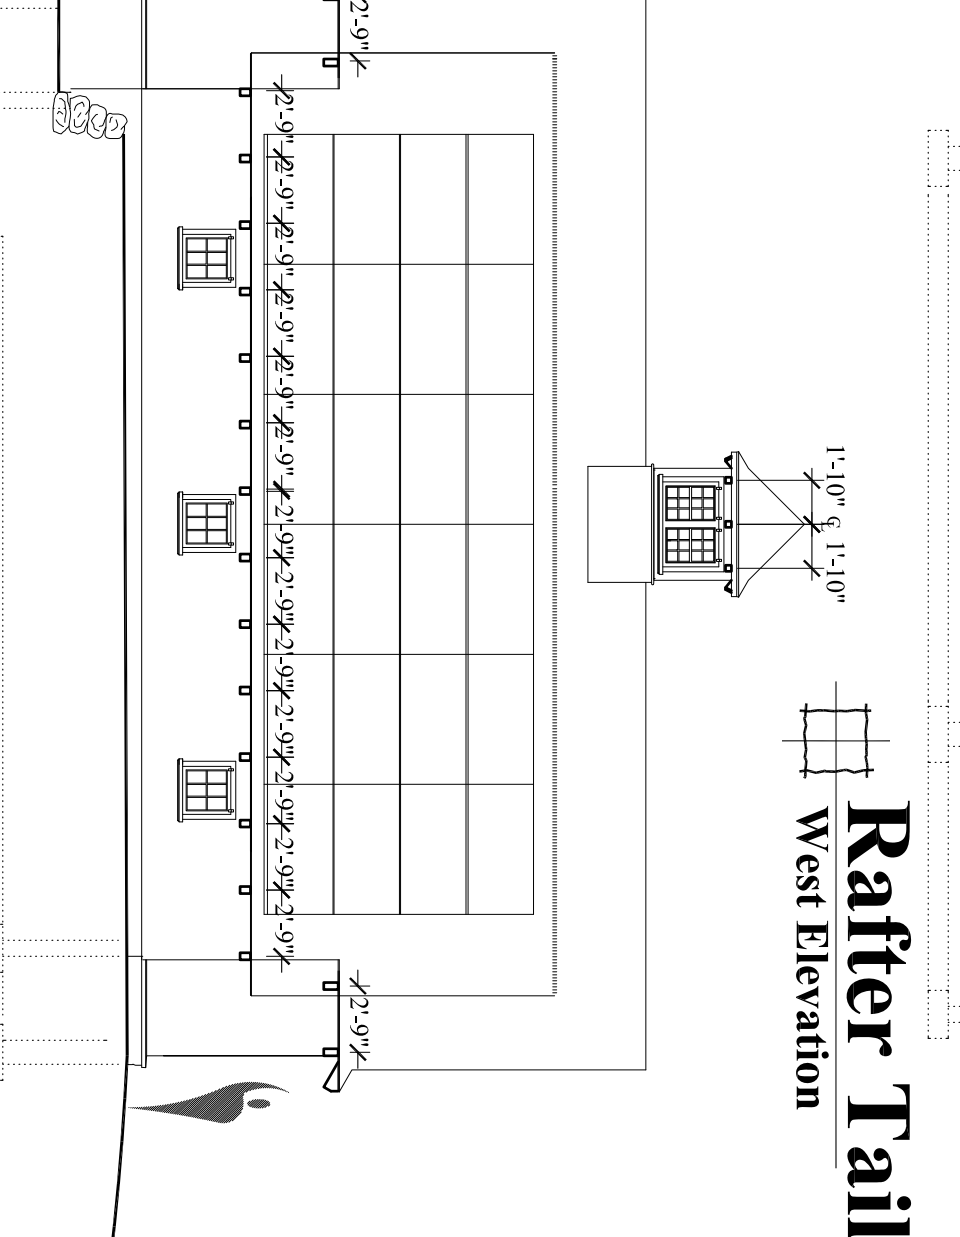

Rafter Tails
South Elevation

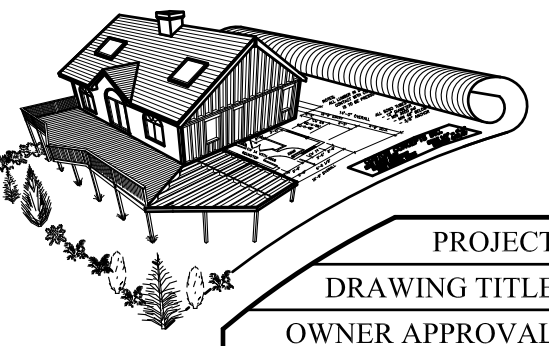

CUSTOM CONCEPTS, INC.
ARCHITECTURE
383 U.S. ROUTE 1, SUITE 1A - SCARBOROUGH, MAINE 04074
Phone: (207) 883-0083 WWW.CUSTOMCONCEPTSINC.COM

PROJECT: House Island - New Energy Building & Caretaker's Residence JOB NUMBER: 9269-14
DRAWING TITLE: Section E, F & Steel Frame DRAWN BY: MER
OWNER APPROVAL: SCALE: As noted

Preliminary Design Design Development Contract Documents
 CLIENT REVIEW ONLY - NOT FOR CONSTRUCTION CLIENT REVIEW AND COST ESTIMATING FOR PERMITS, BIDS, AND CONSTRUCTION

NO.	DATE	DESCRIPTION
REVISIONS		

DATE: April 13, 2015
A4