




Section E
Scale 1/4" = 1'-0"

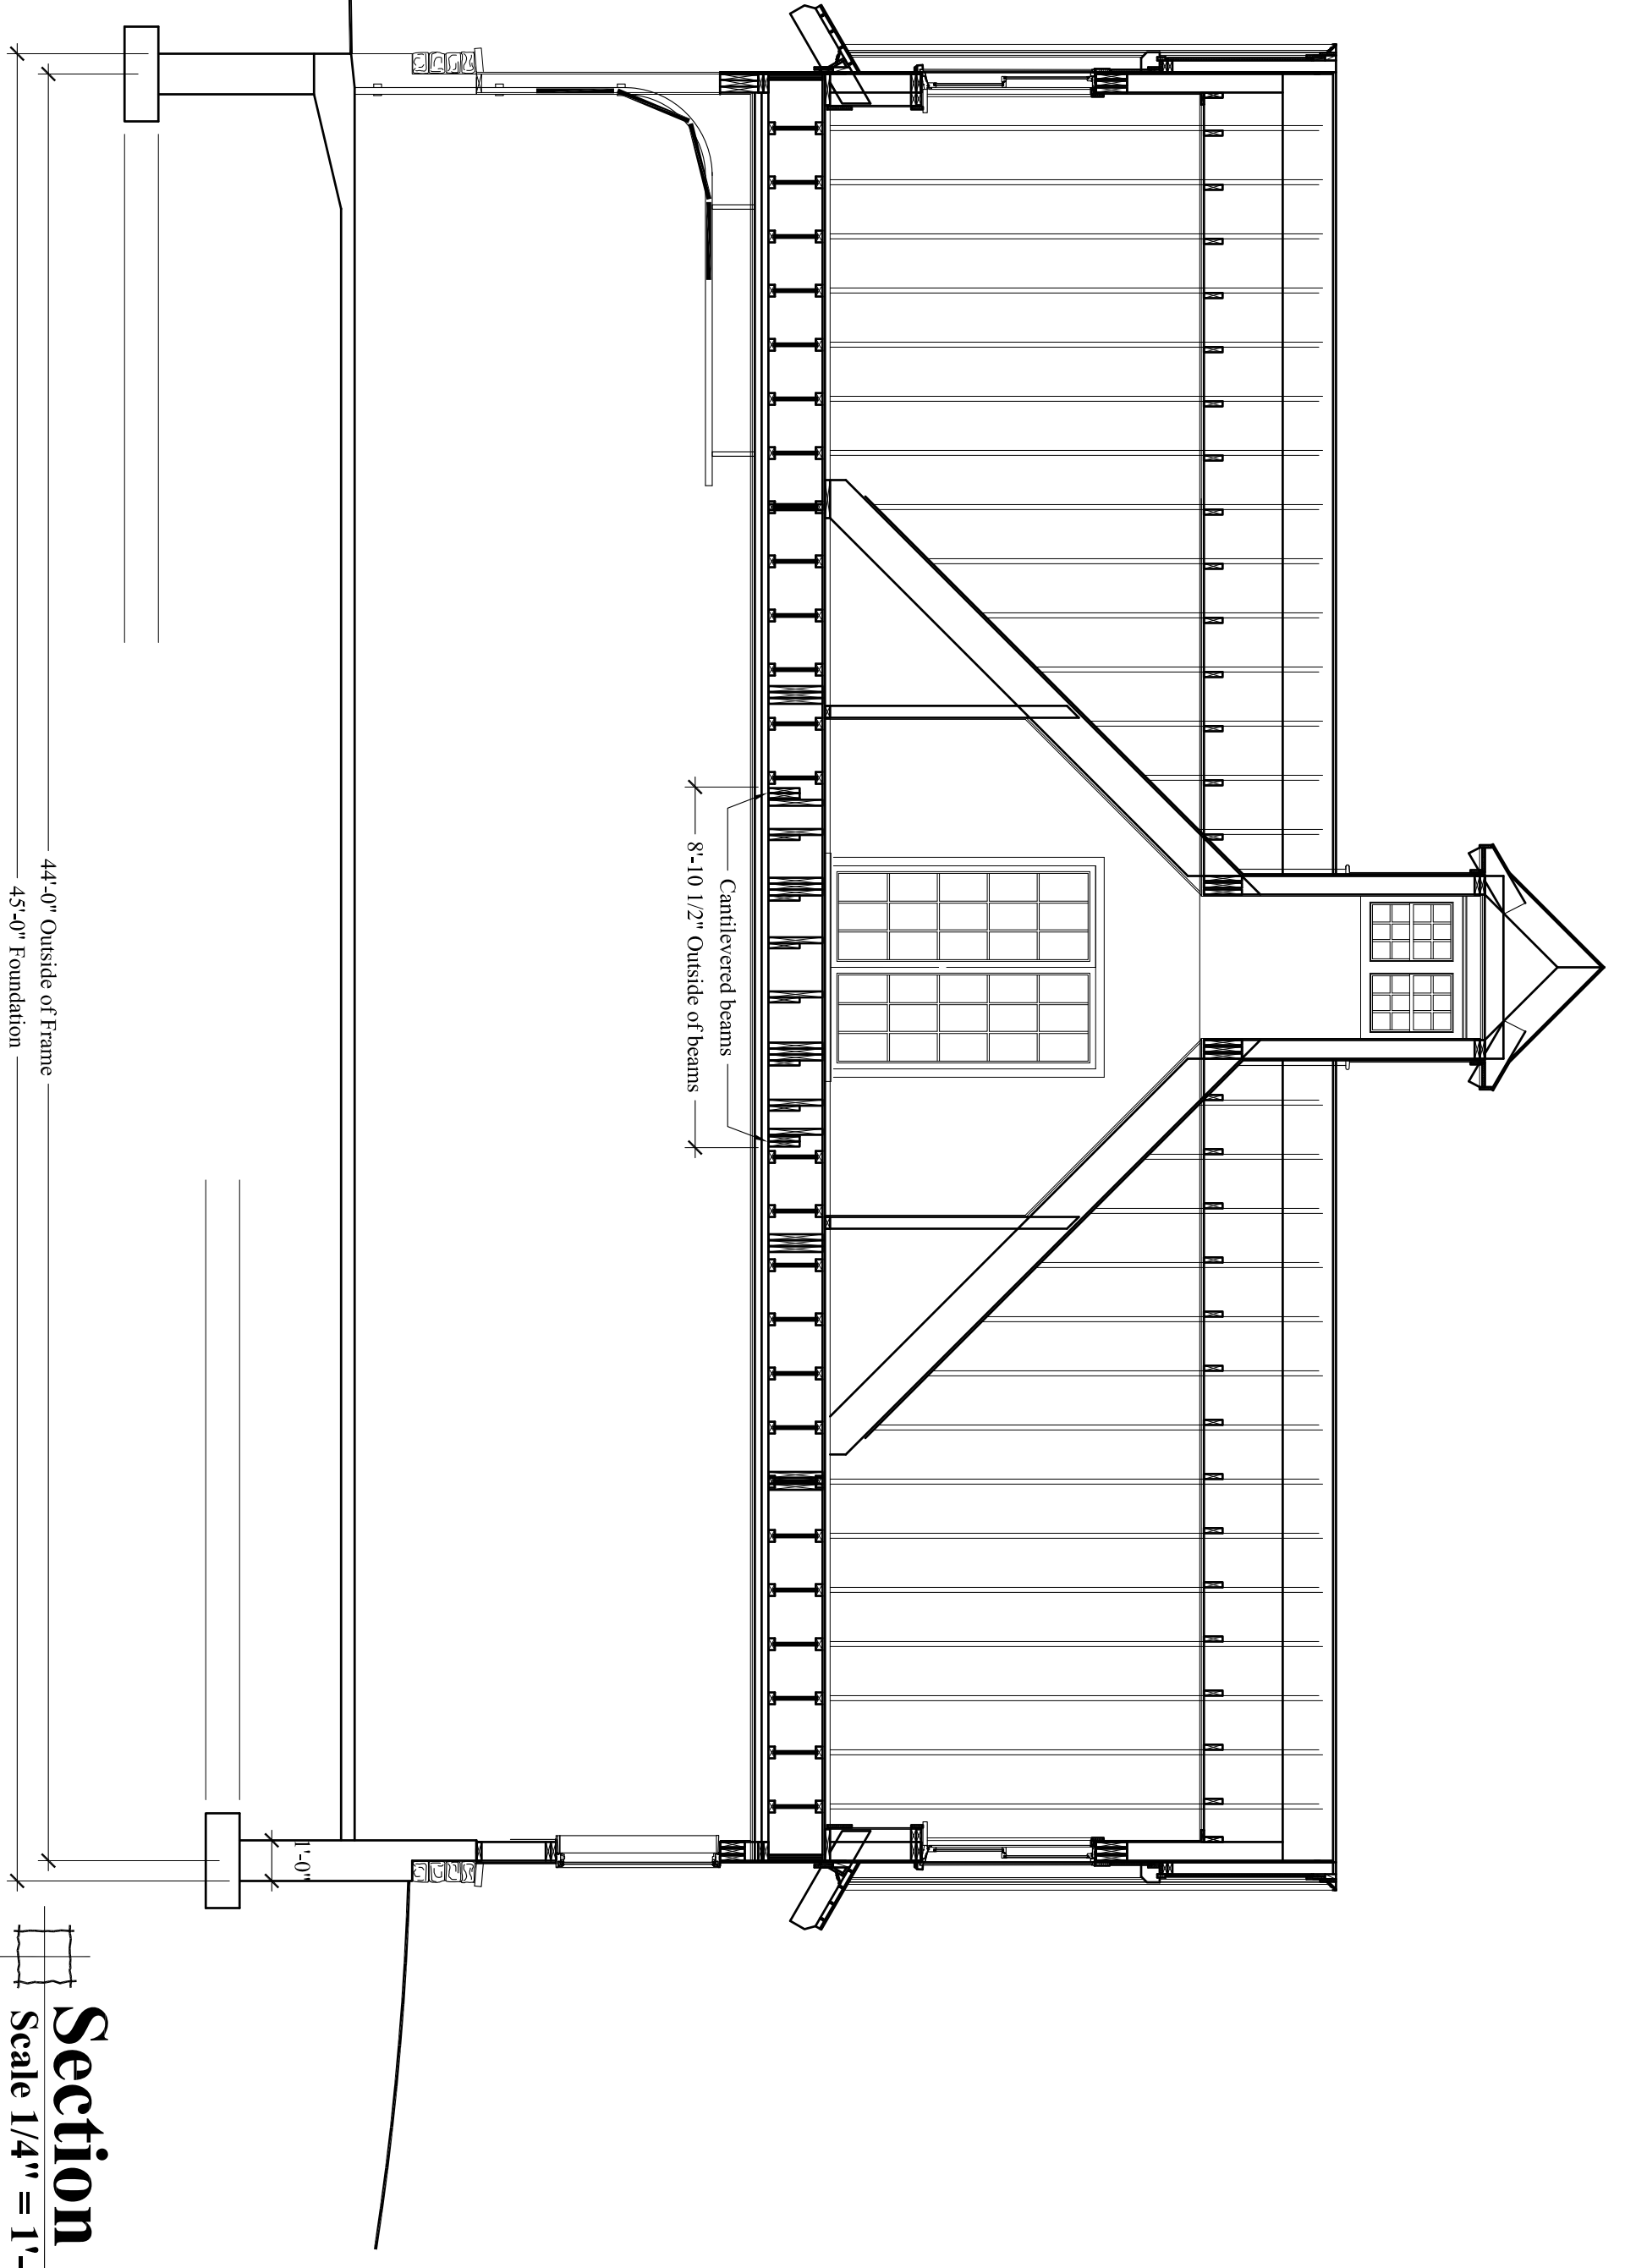


Section F
Scale 1/4" = 1'-0"

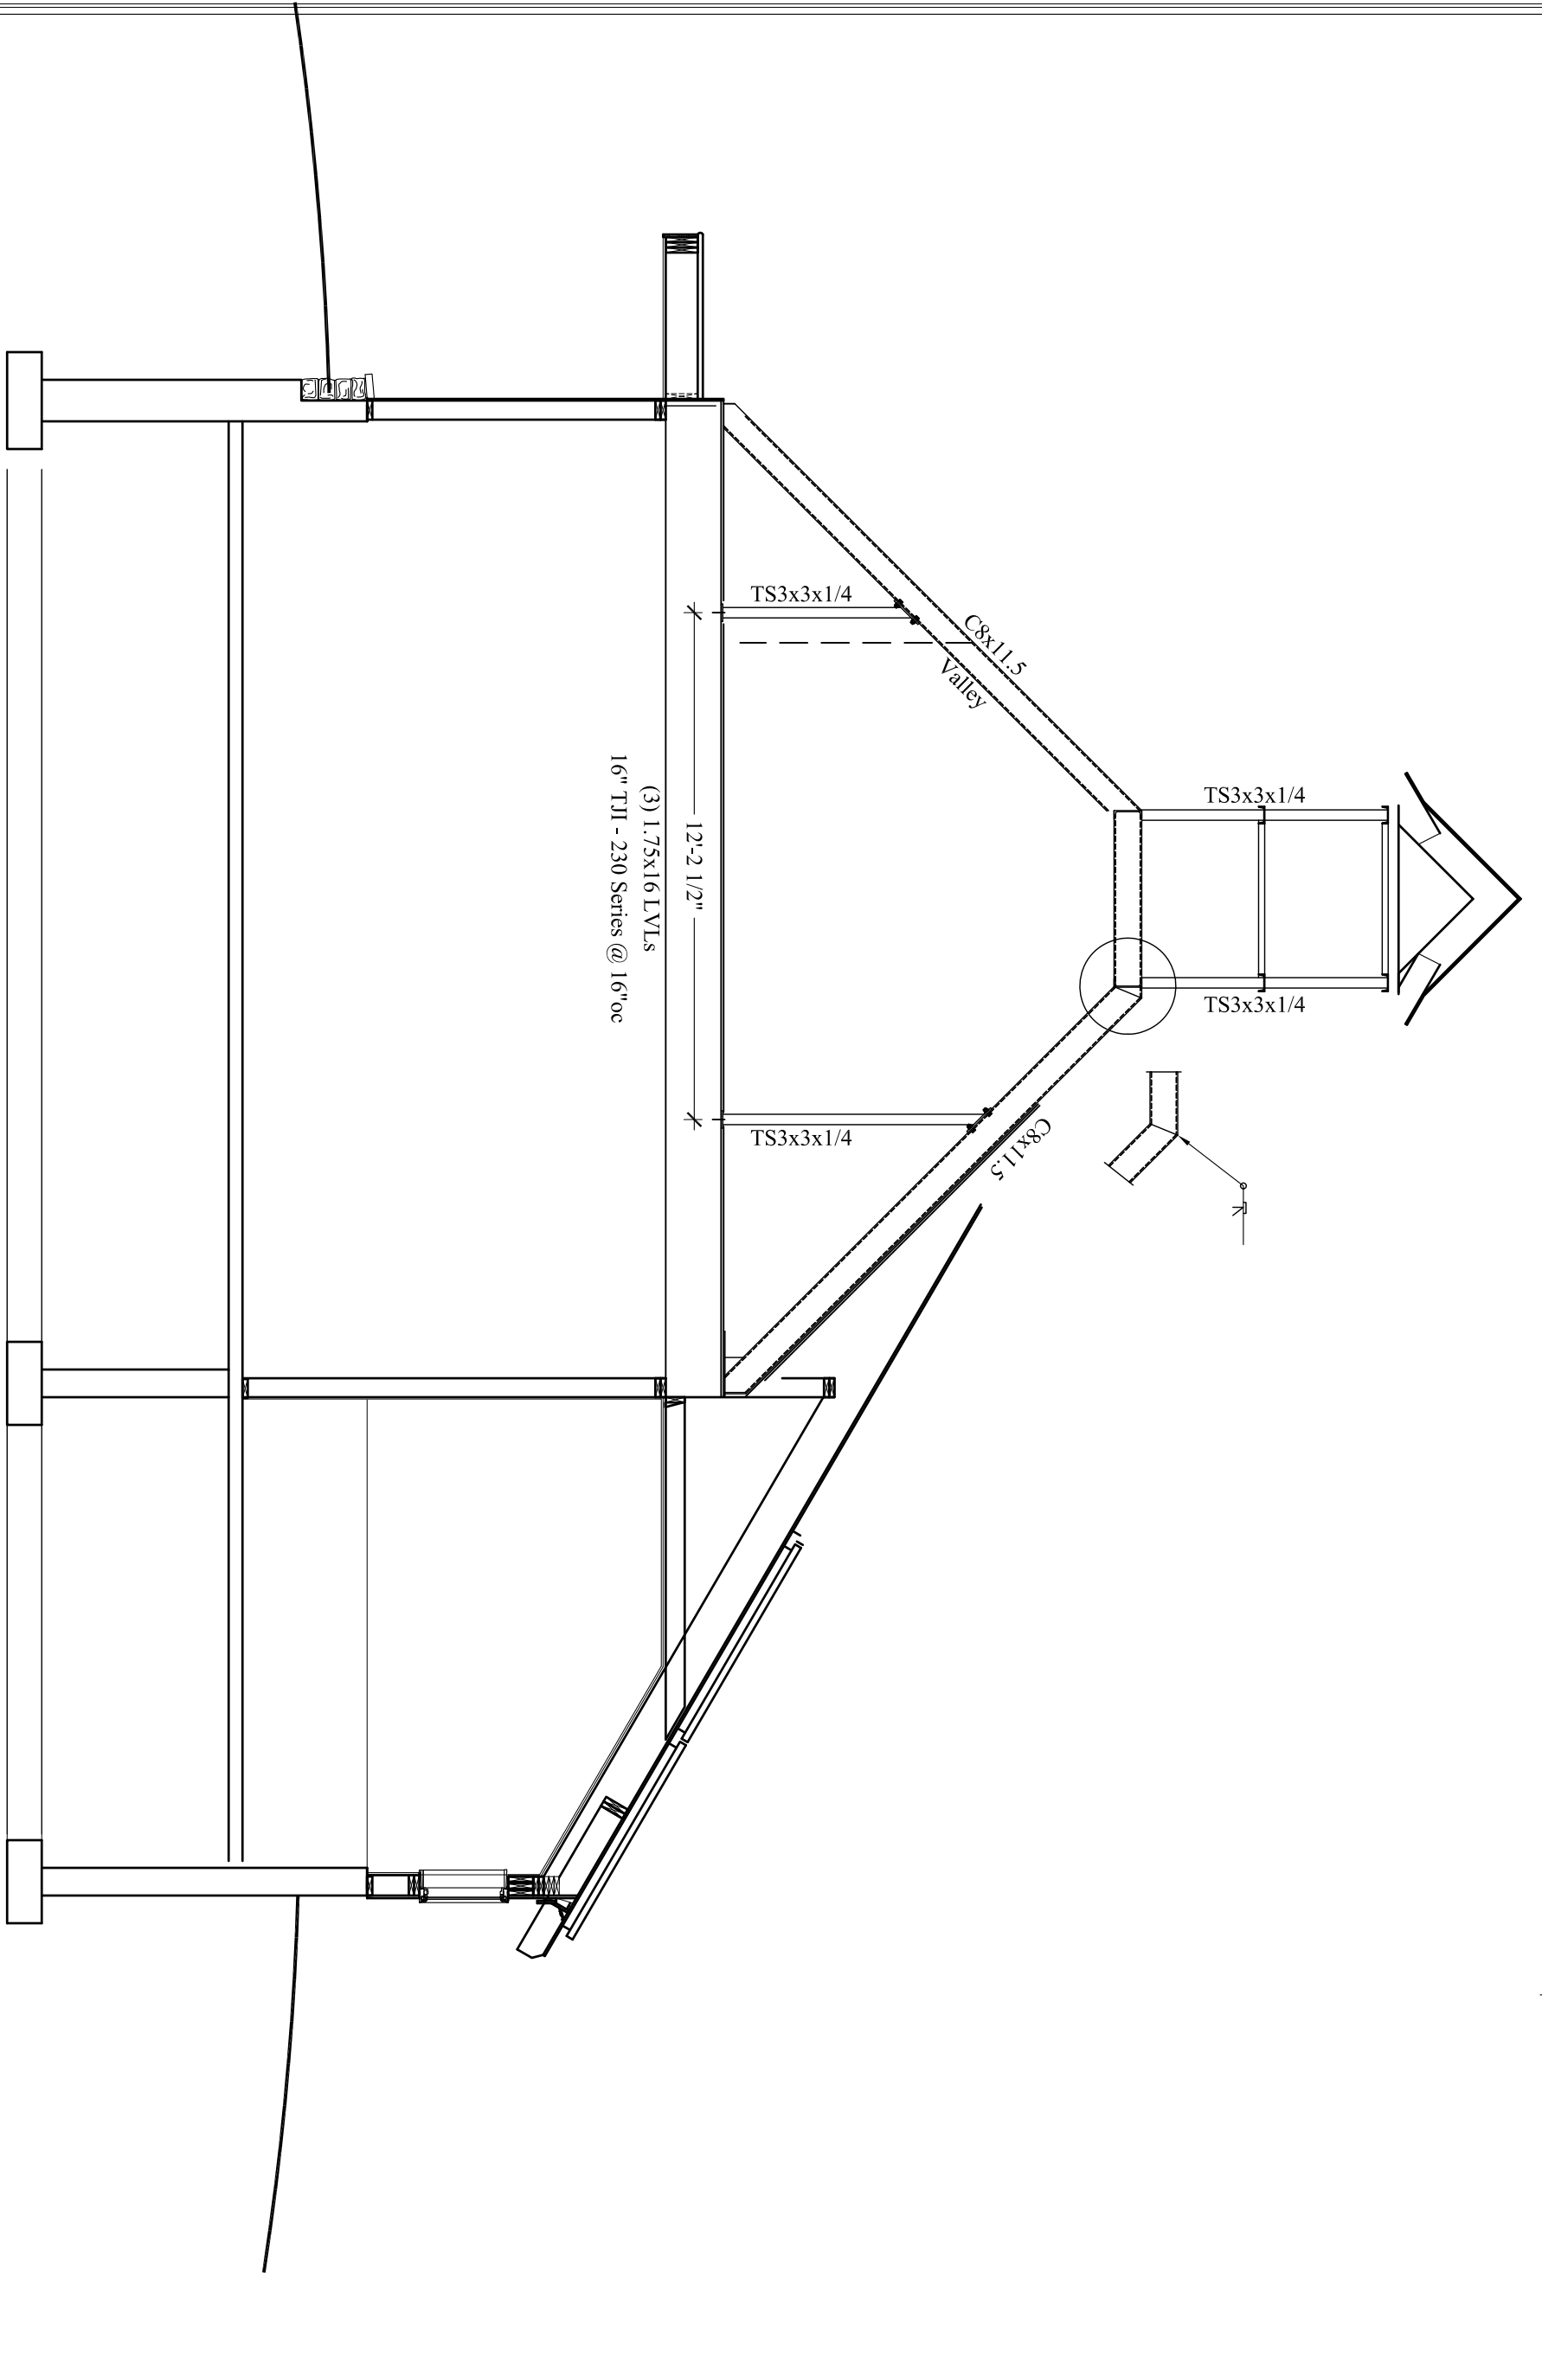


Steel System
Coordinate with Roof Framing Plan

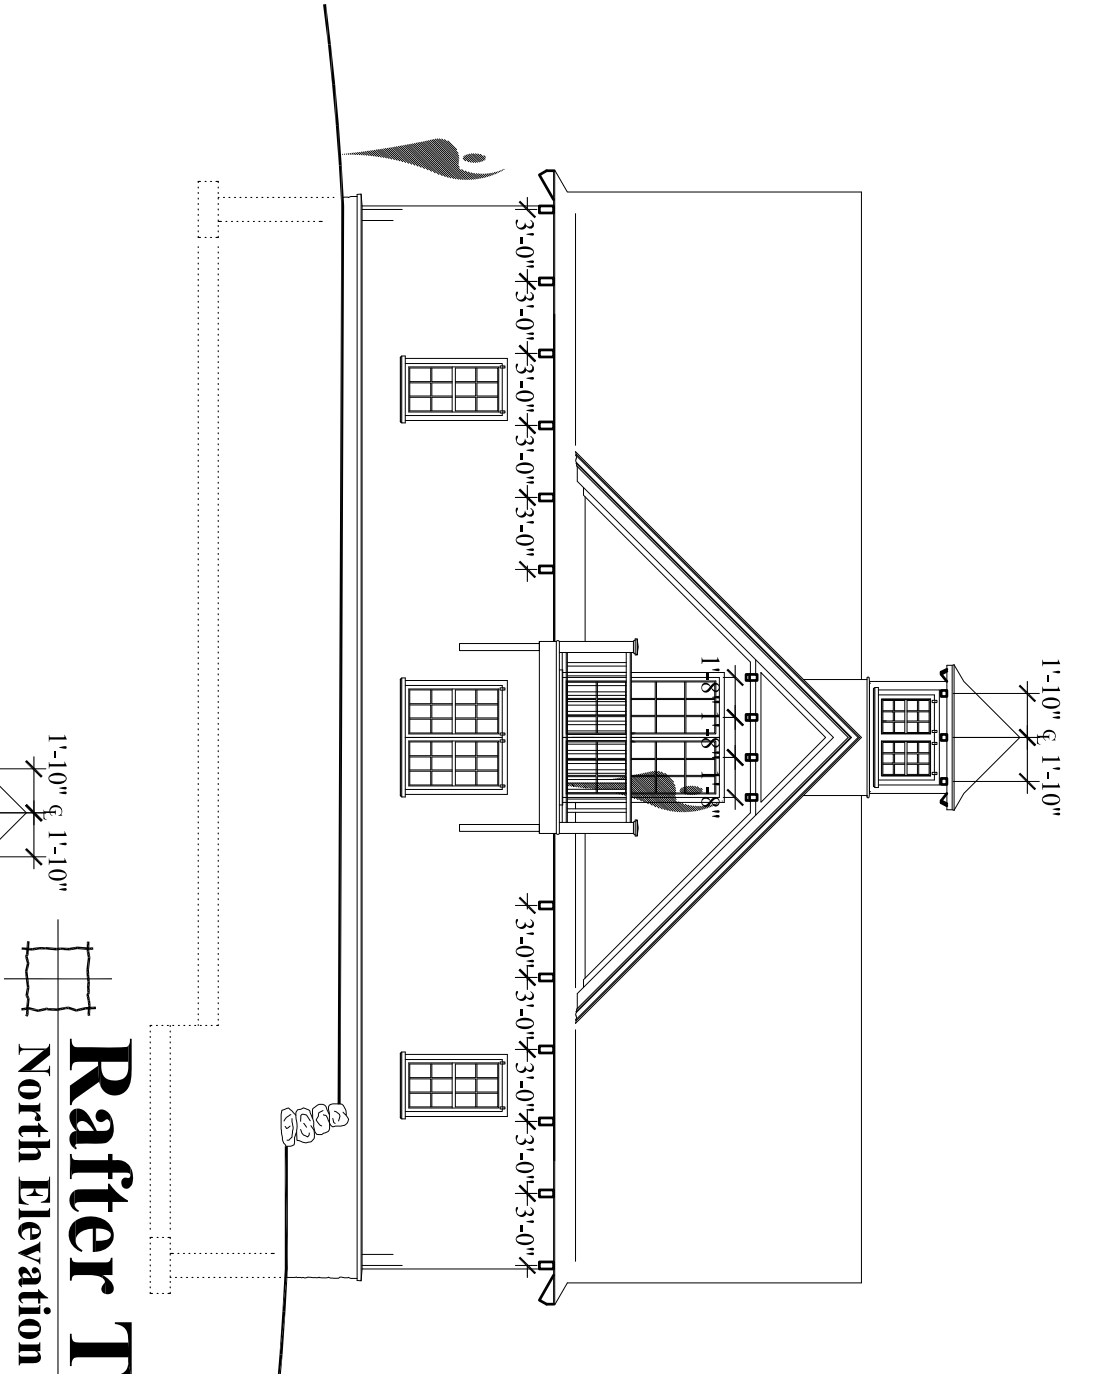


Rafter Tails
North Elevation

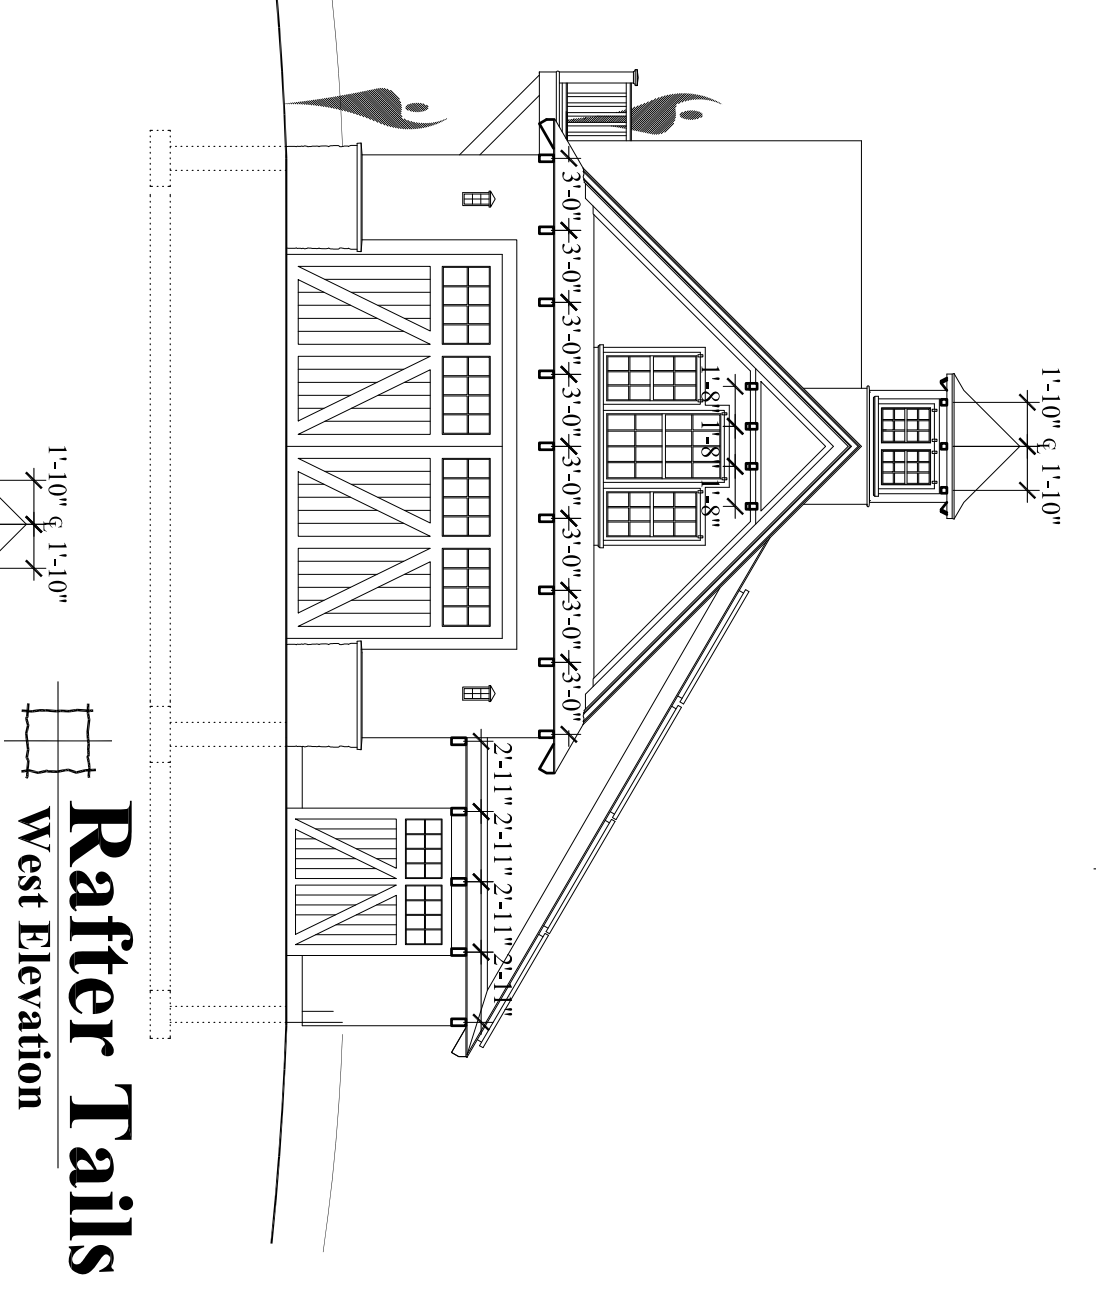


Rafter Tails
West Elevation

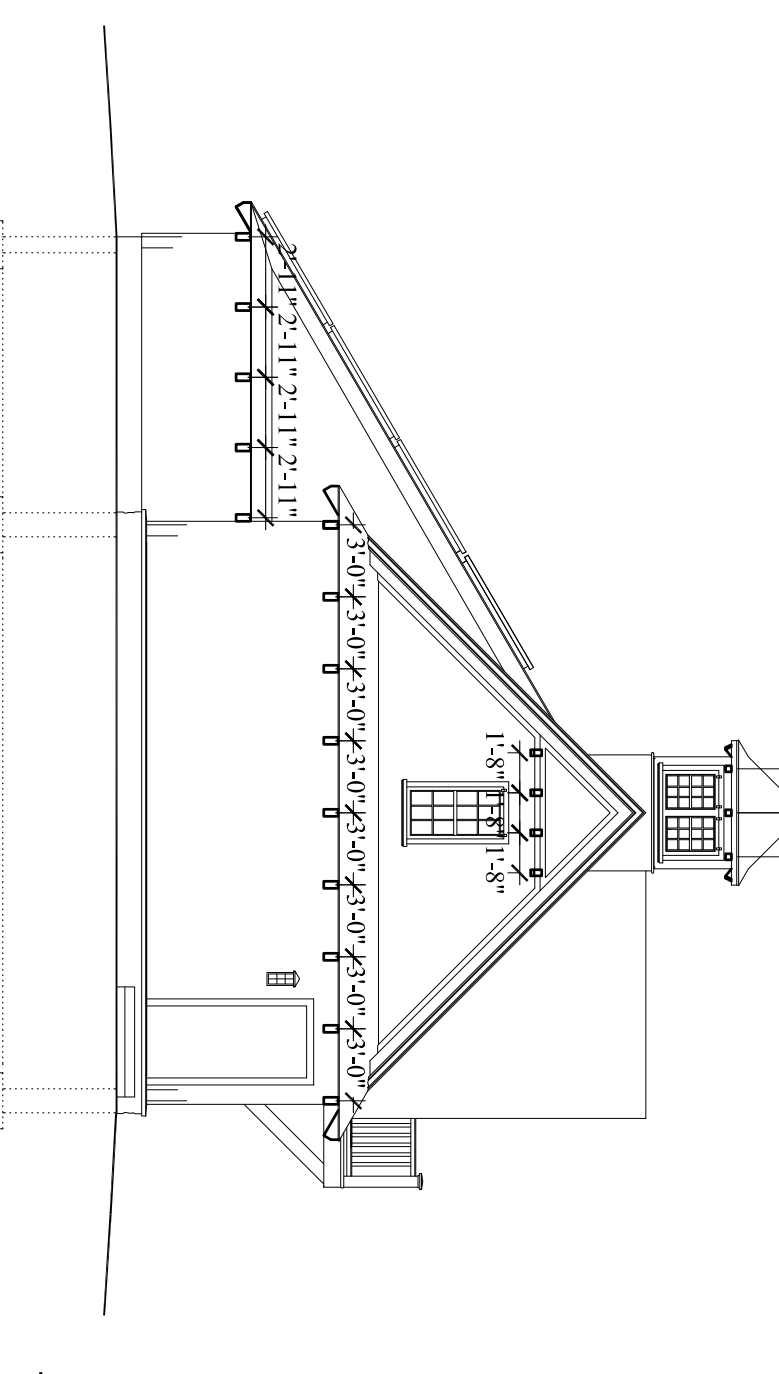

Rafter Tails
East Elevation

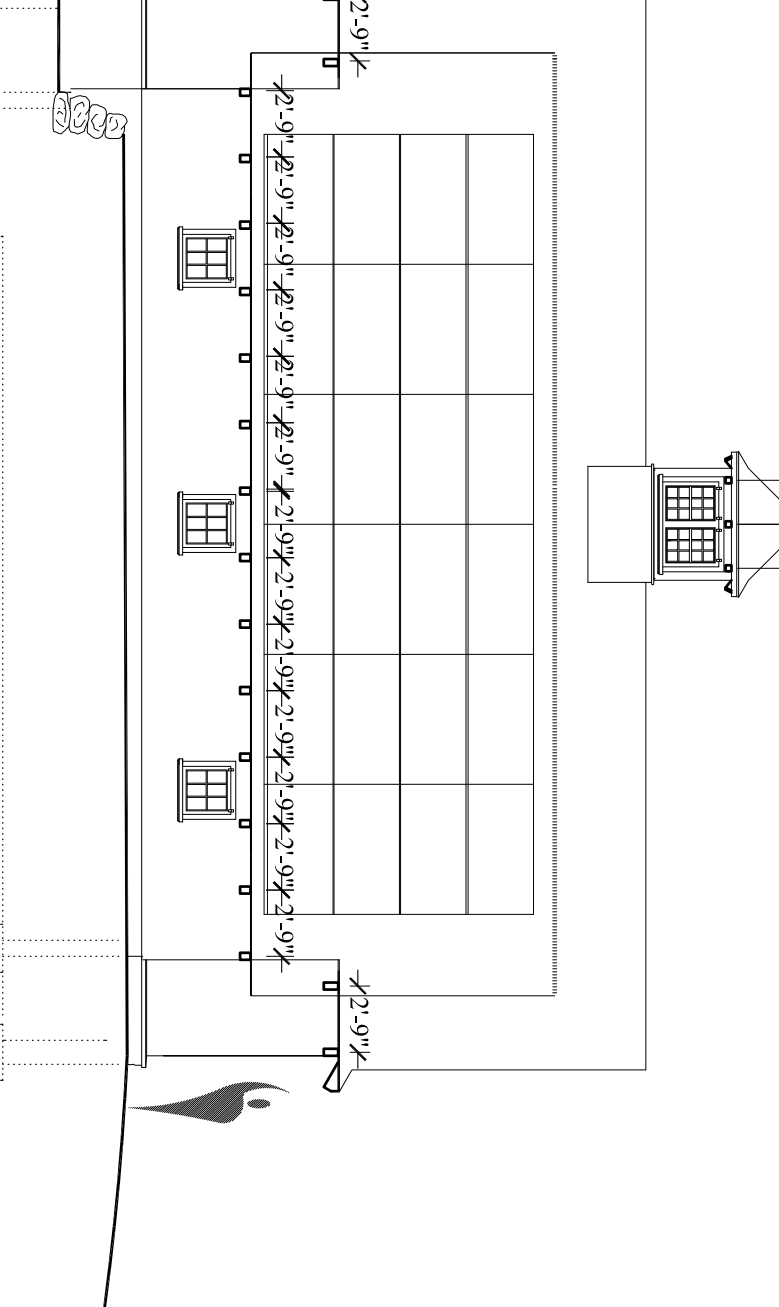

Rafter Tails
South Elevation

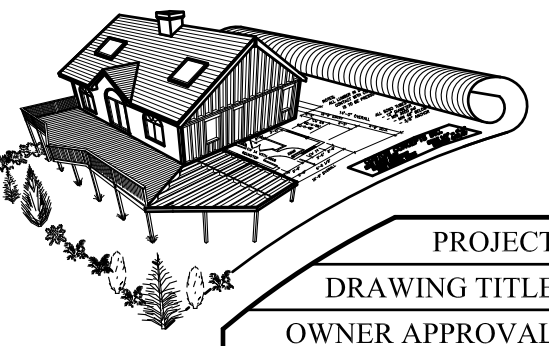

CUSTOM CONCEPTS, INC.
ARCHITECTURE
383 U.S. ROUTE 1, SUITE 1A - SCARBOROUGH, MAINE 04074
Phone: (207) 883-0083 WWW.CUSTOMCONCEPTSINC.COM

PROJECT: House Island - New Energy Building & Caretaker's Residence JOB NUMBER: 9269-14
DRAWING TITLE: Section E, F & Steel Frame DRAWN BY: MER
OWNER APPROVAL: SCALE: As noted

Preliminary Design Design Development Contract Documents
 CLIENT REVIEW ONLY - NOT FOR CONSTRUCTION CLIENT REVIEW AND COST ESTIMATING FOR PERMITS, BIDS, AND CONSTRUCTION

NO.	DATE	DESCRIPTION
REVISIONS		

DATE: MGY 19, 2015
A4