



Approved

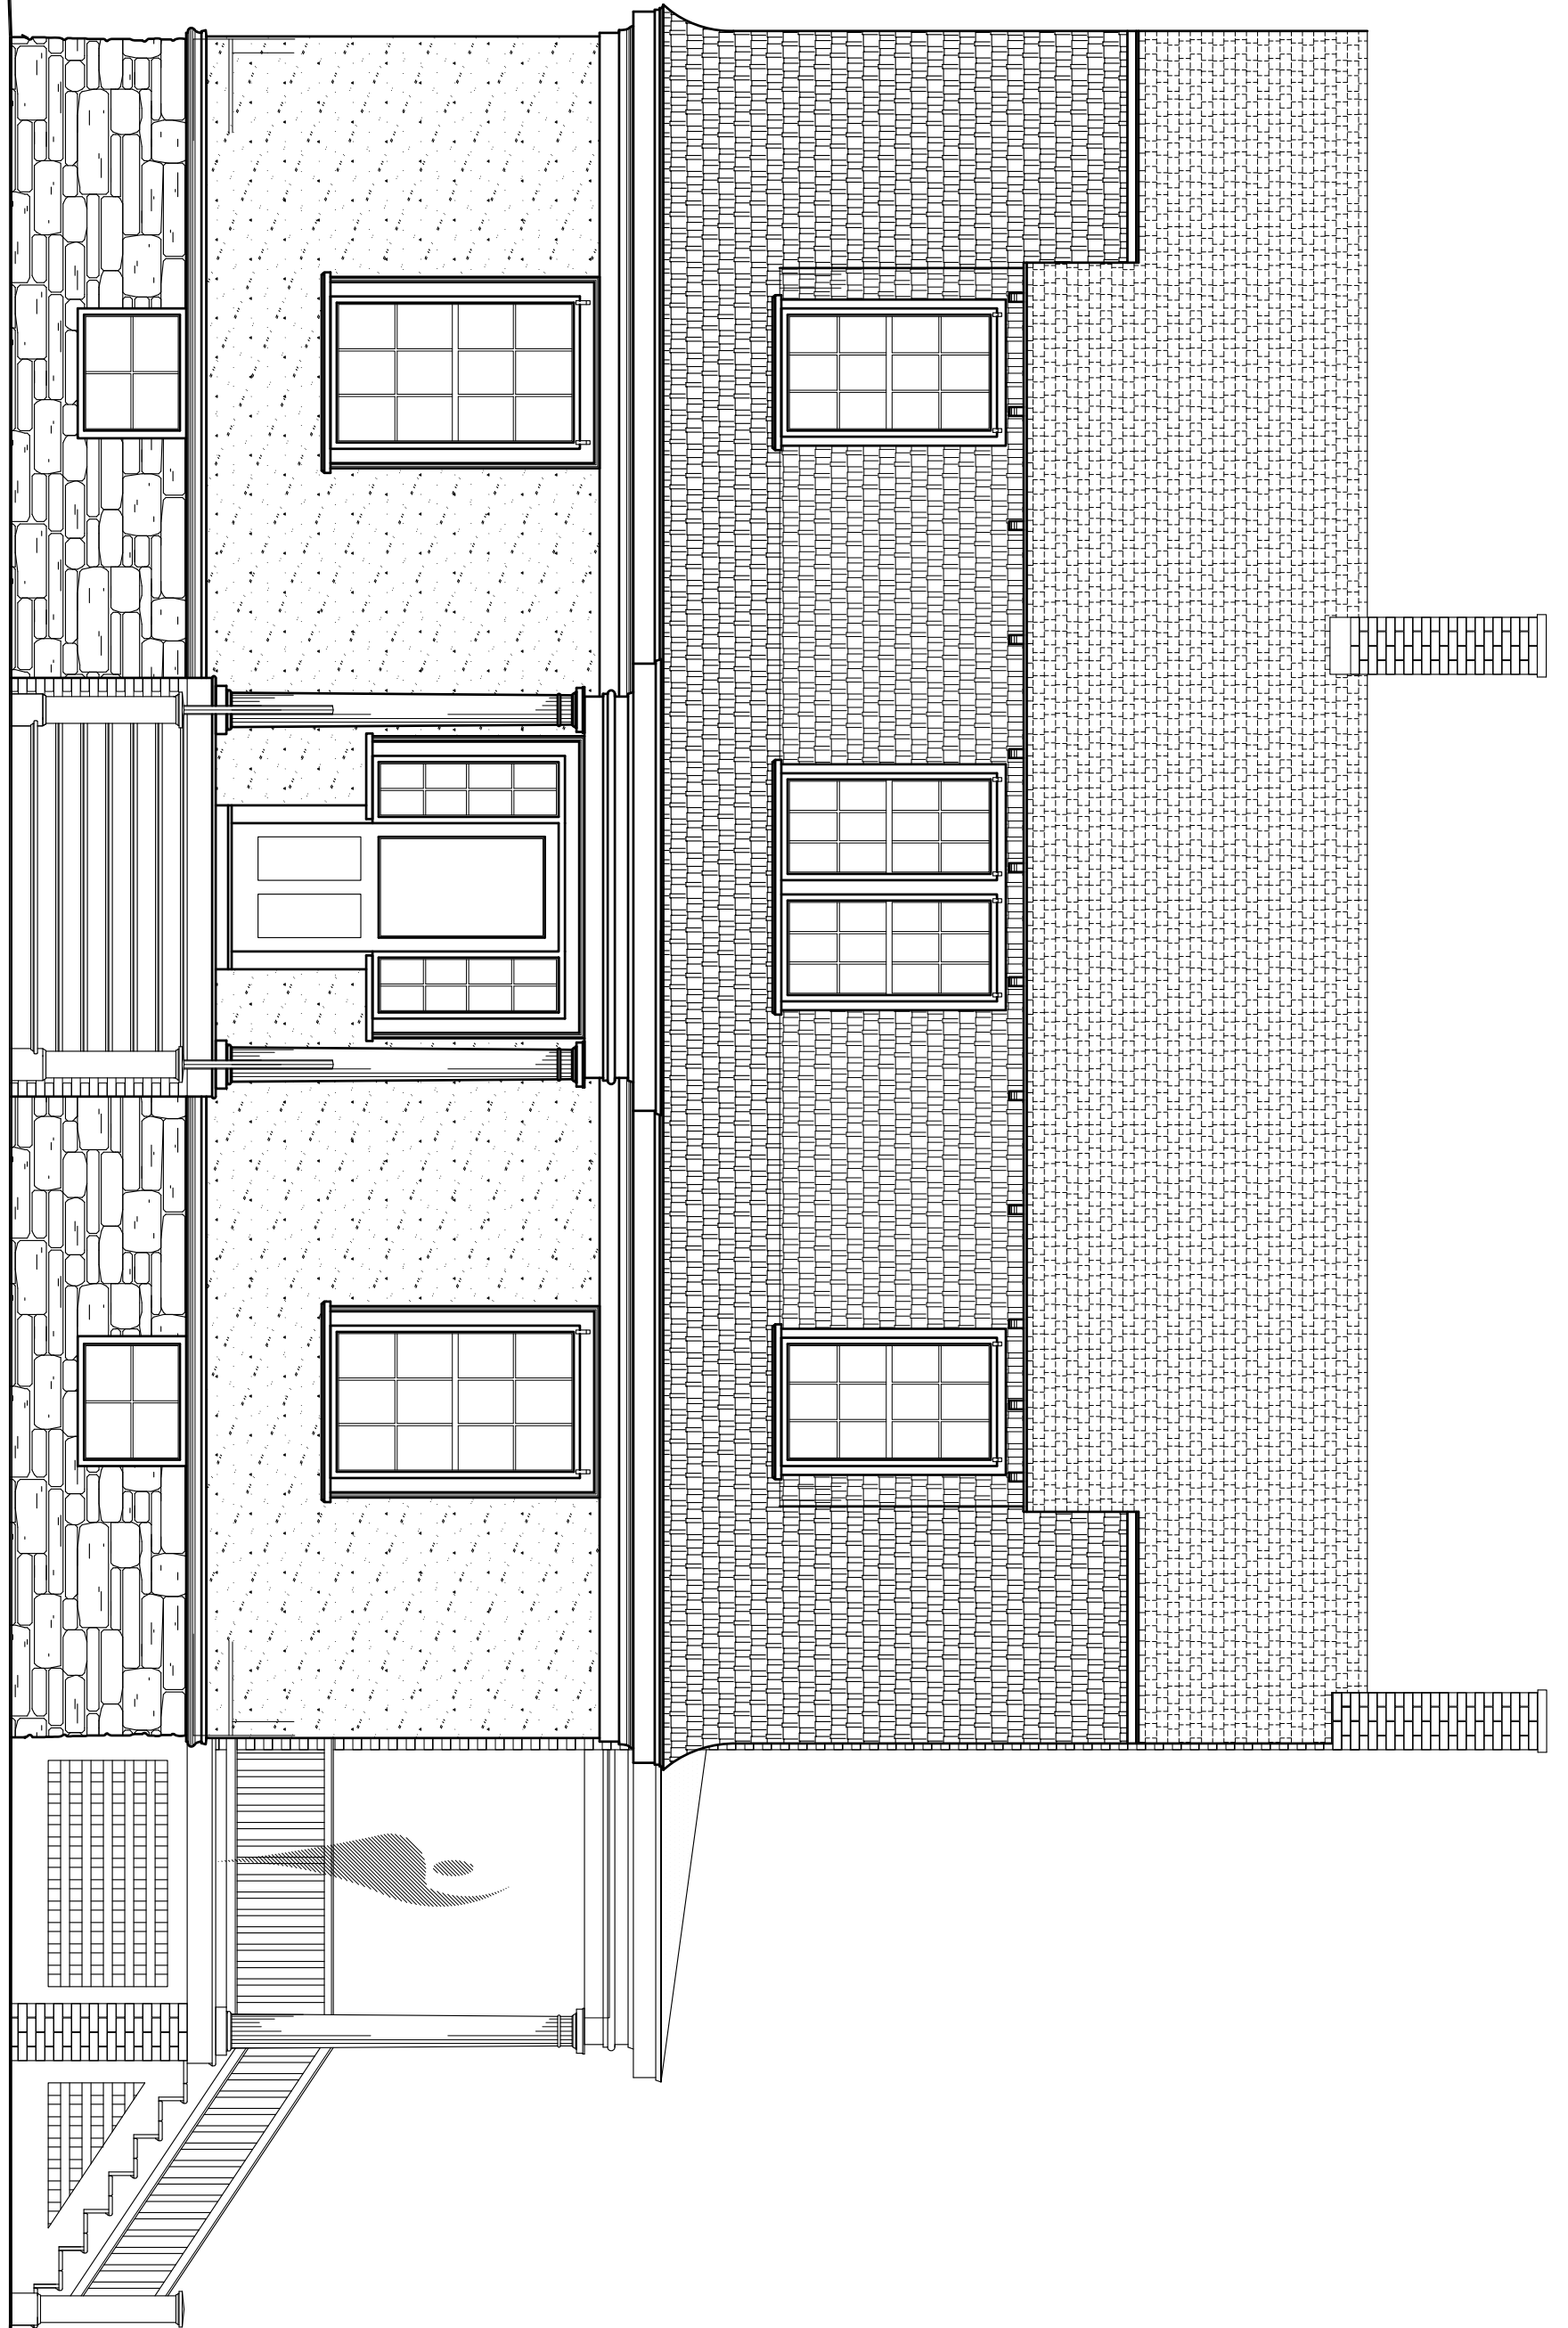


Main Elevation

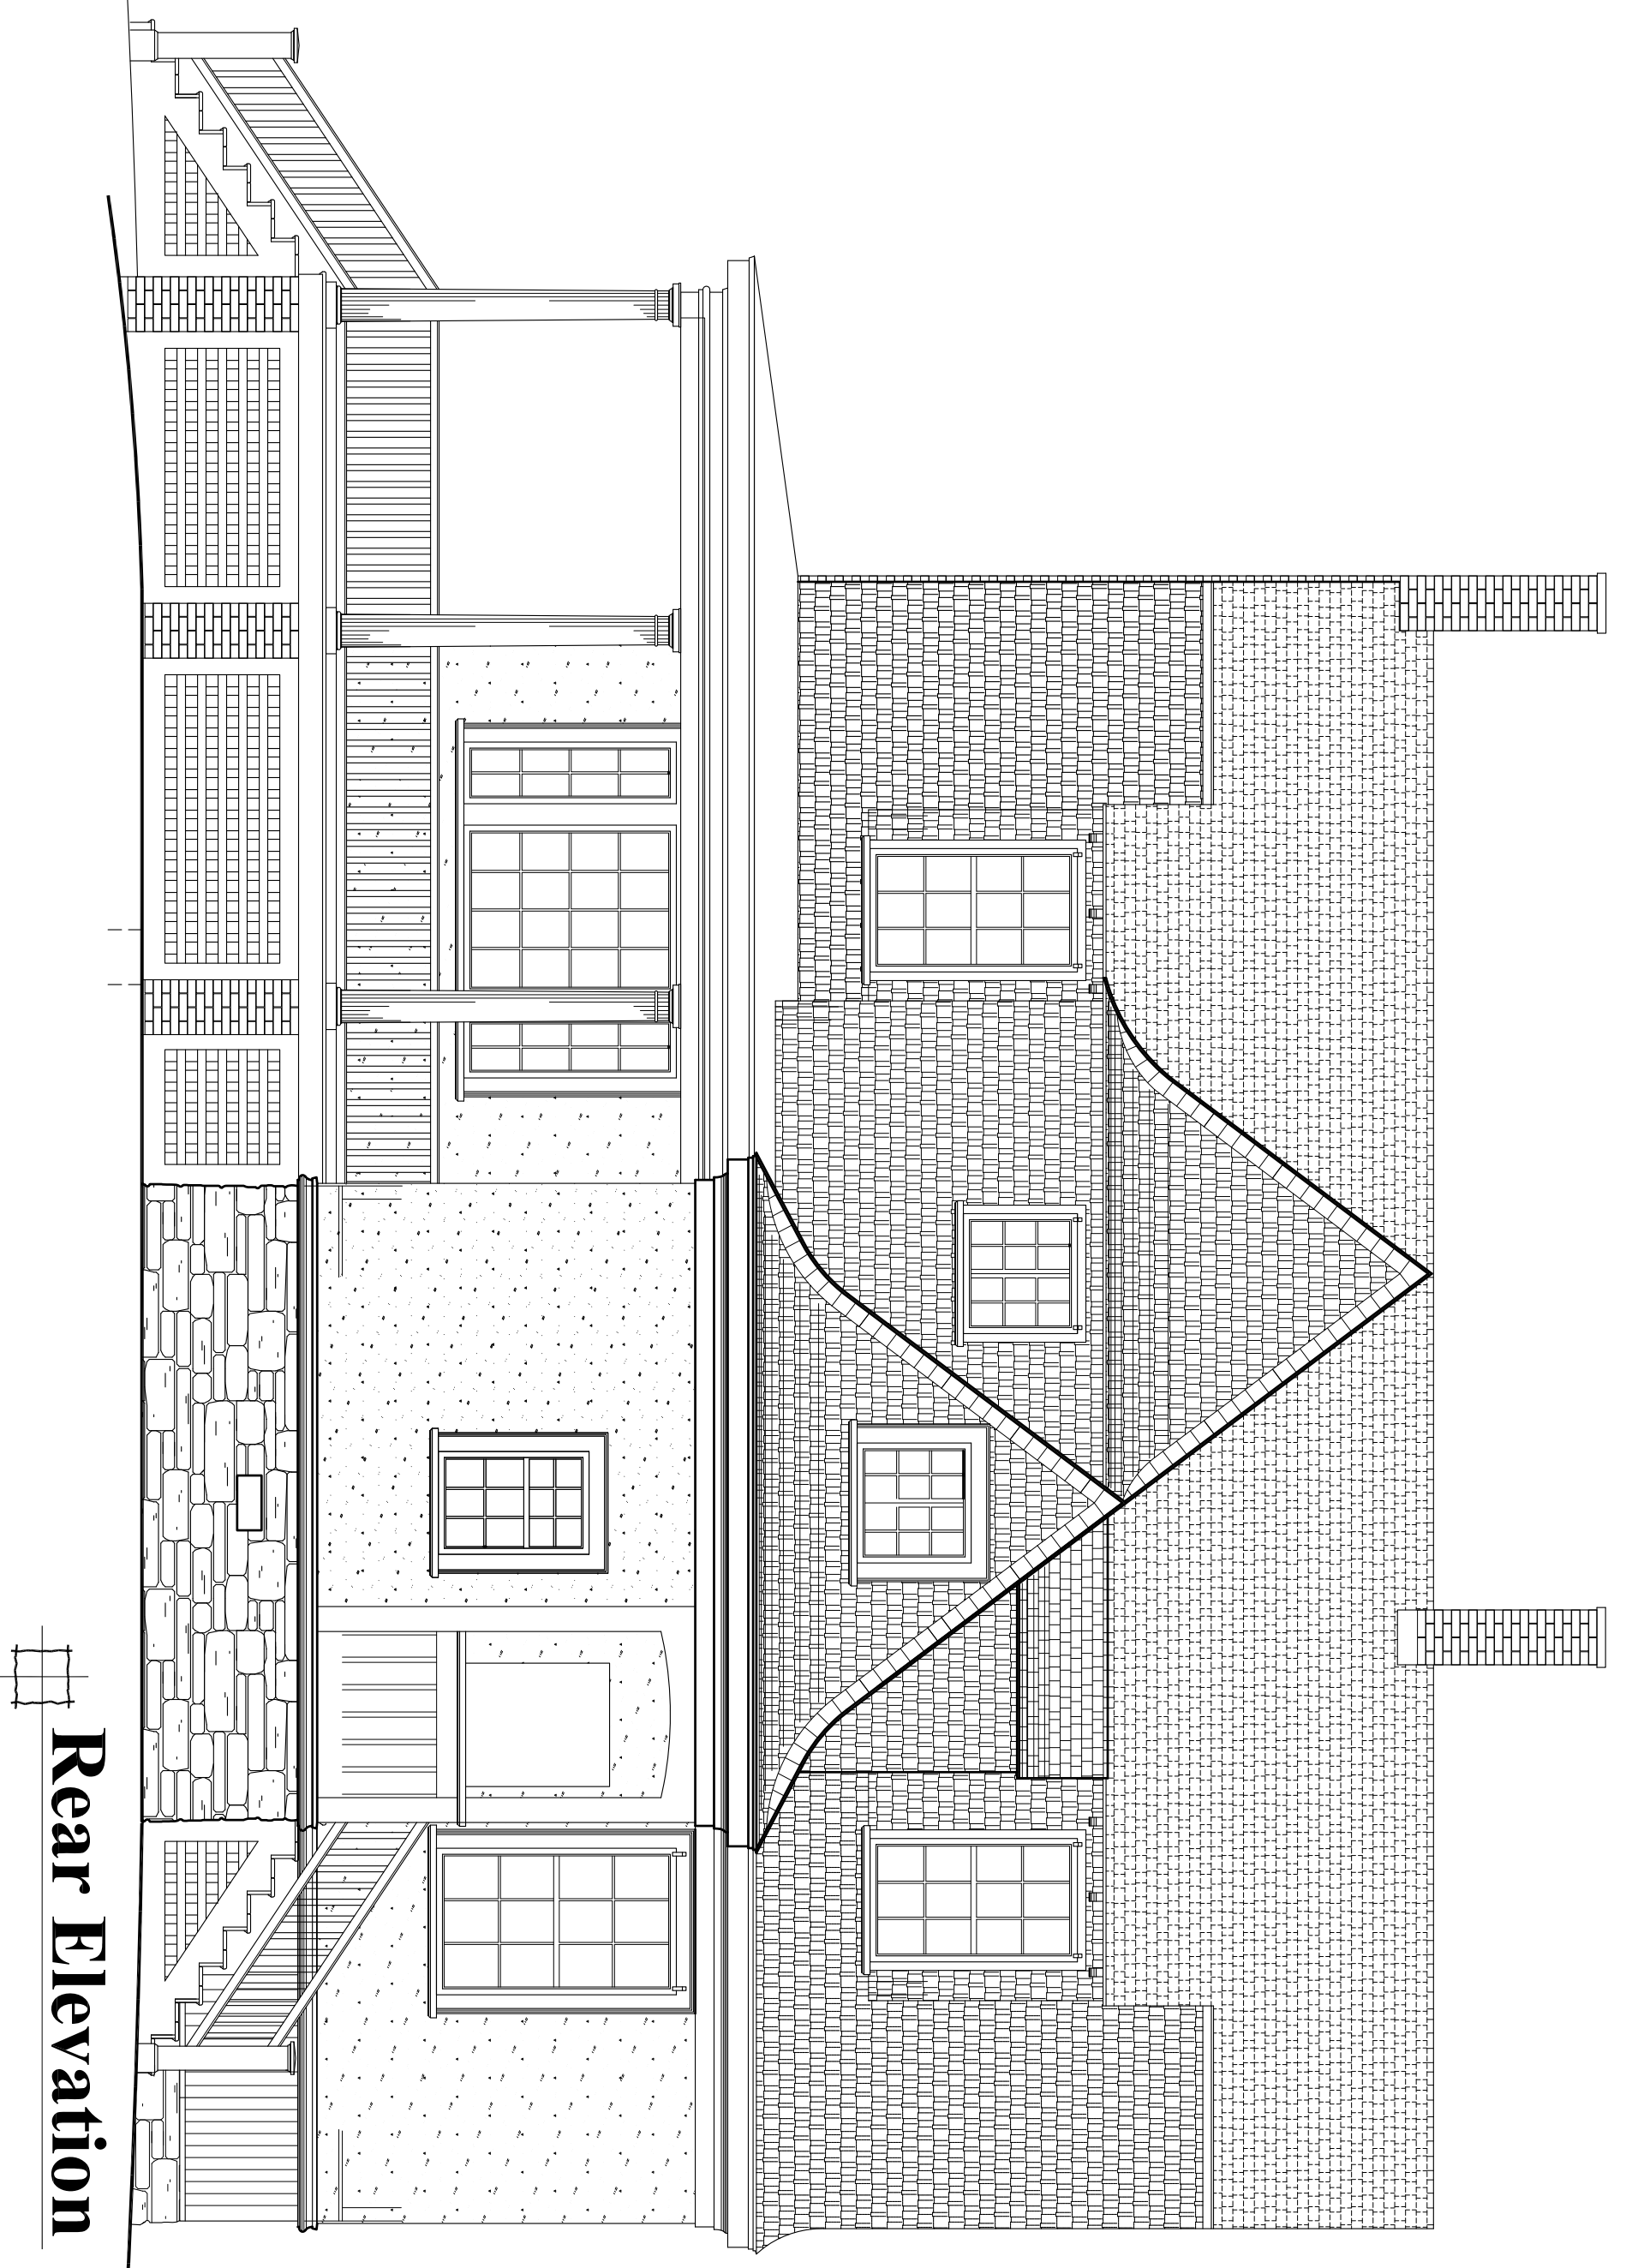


Rear Elevation

Proposed

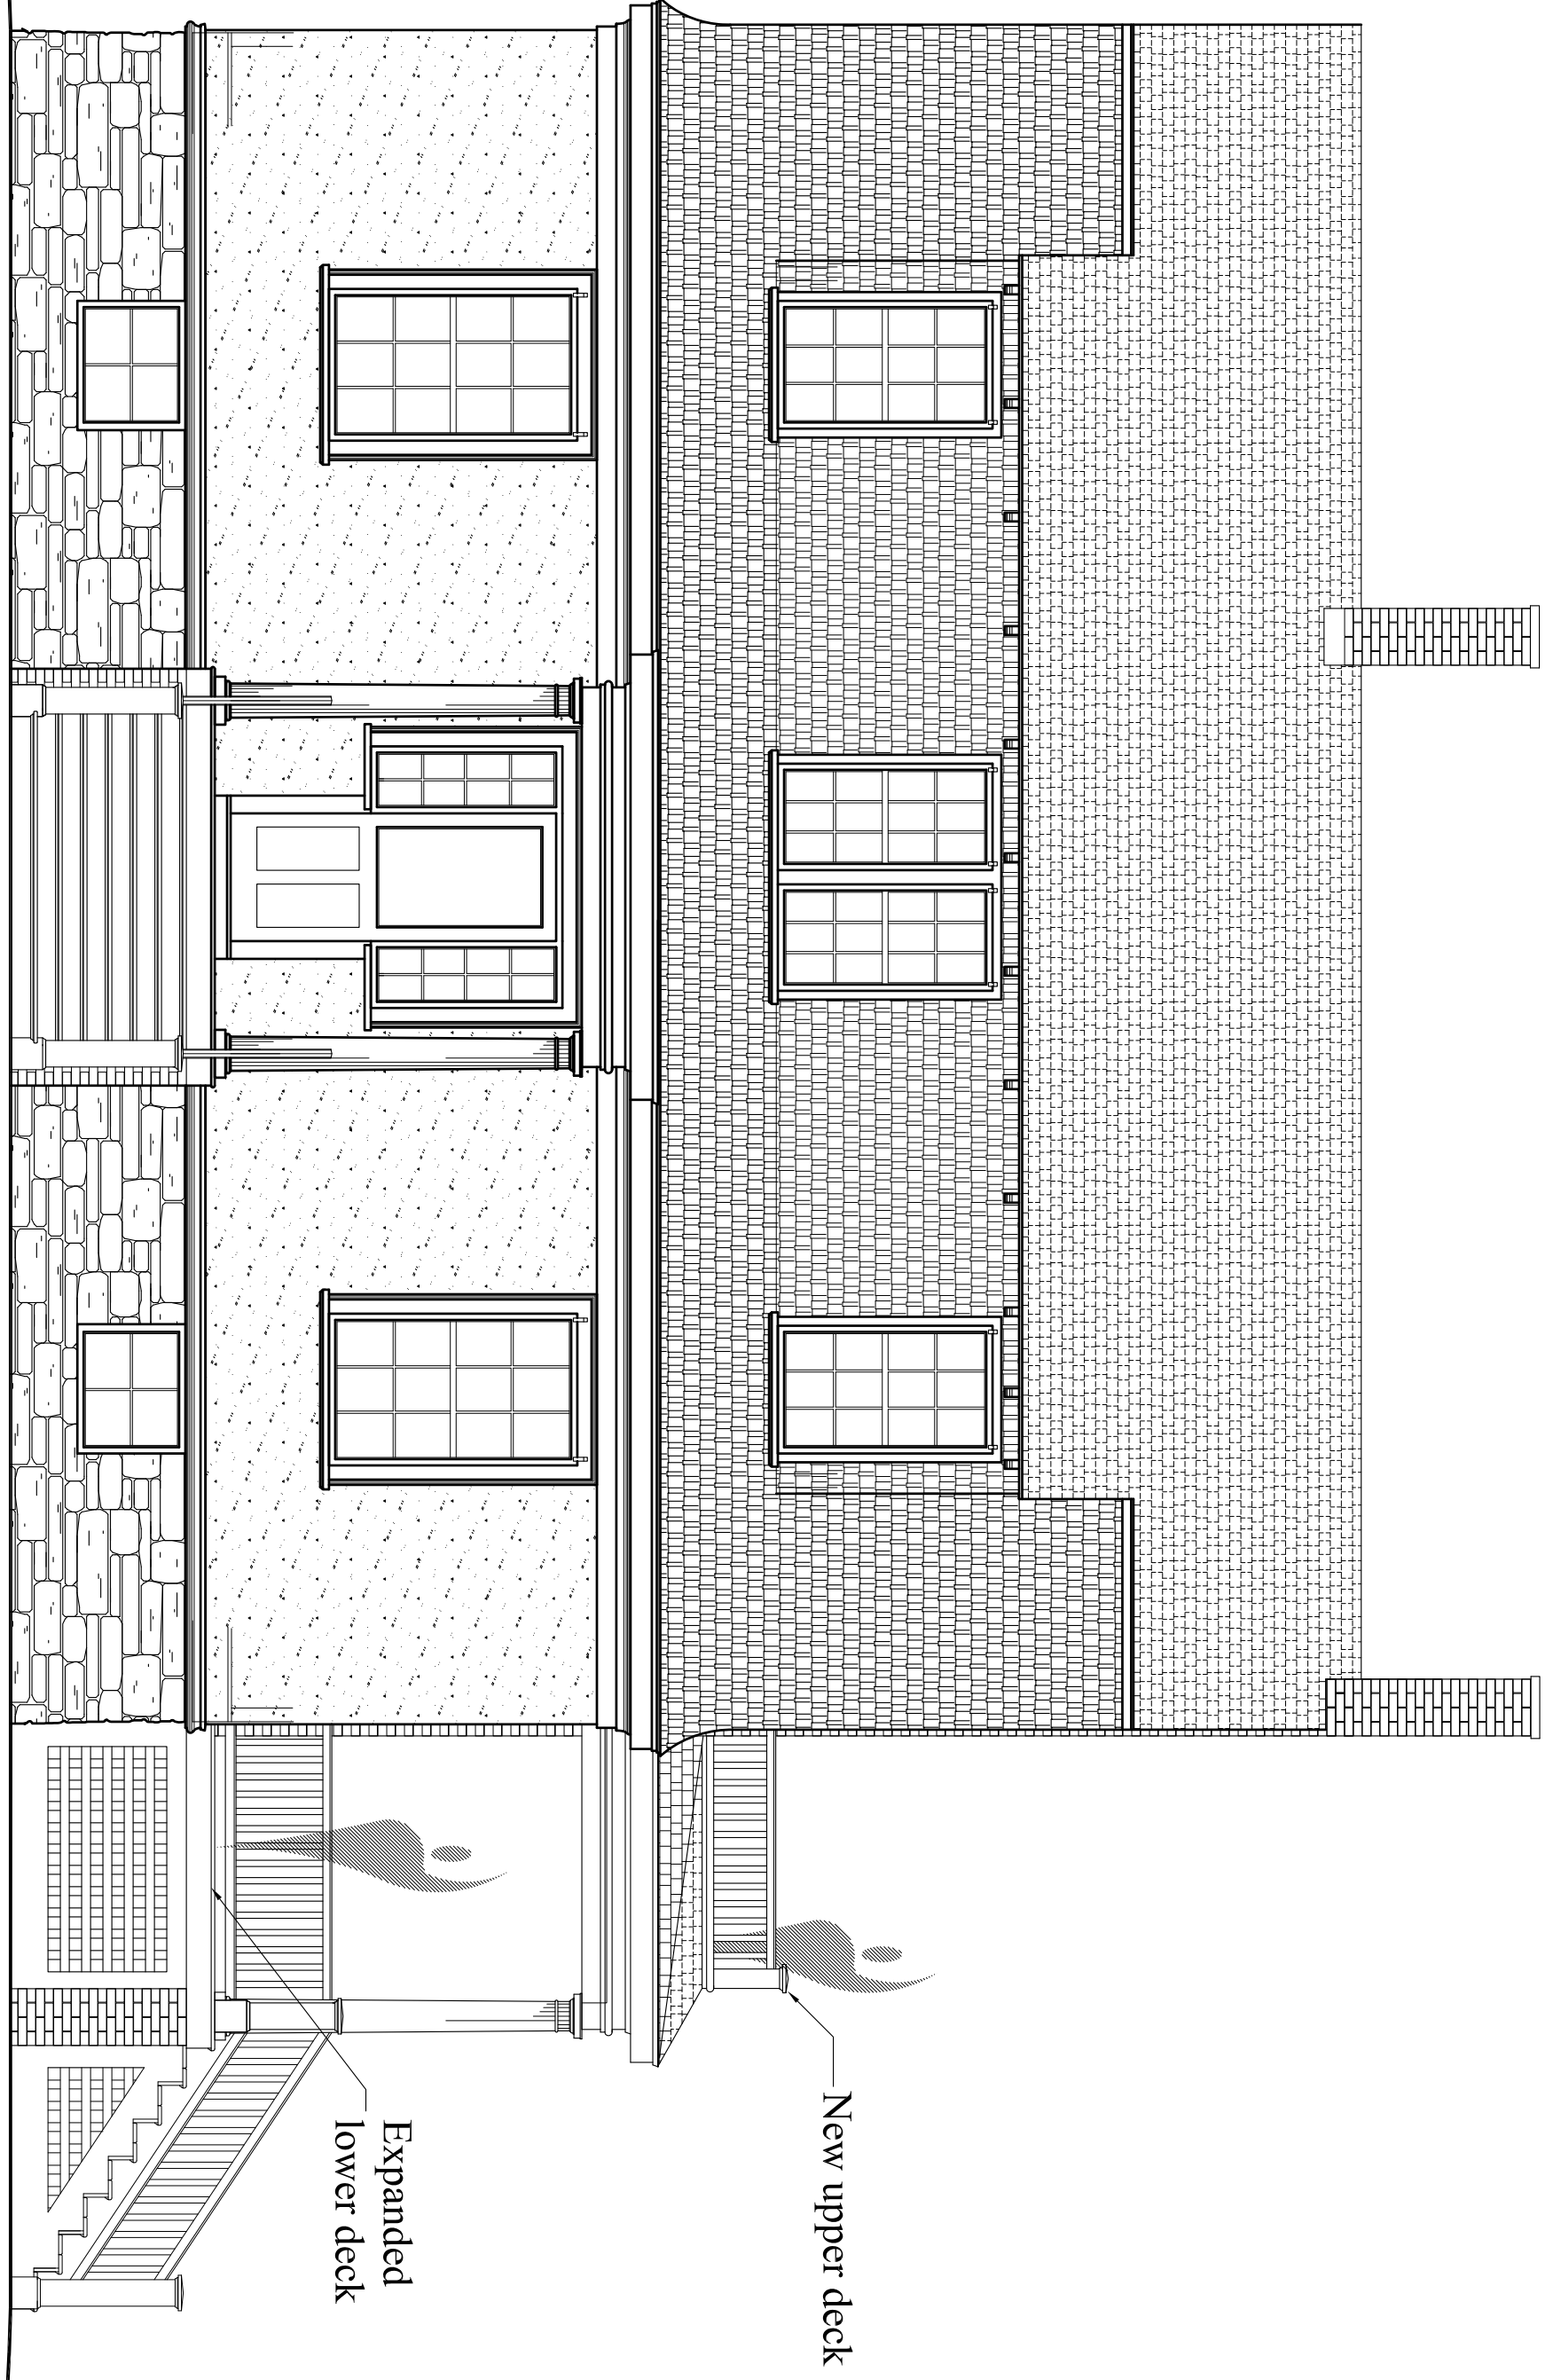

Main Elevation

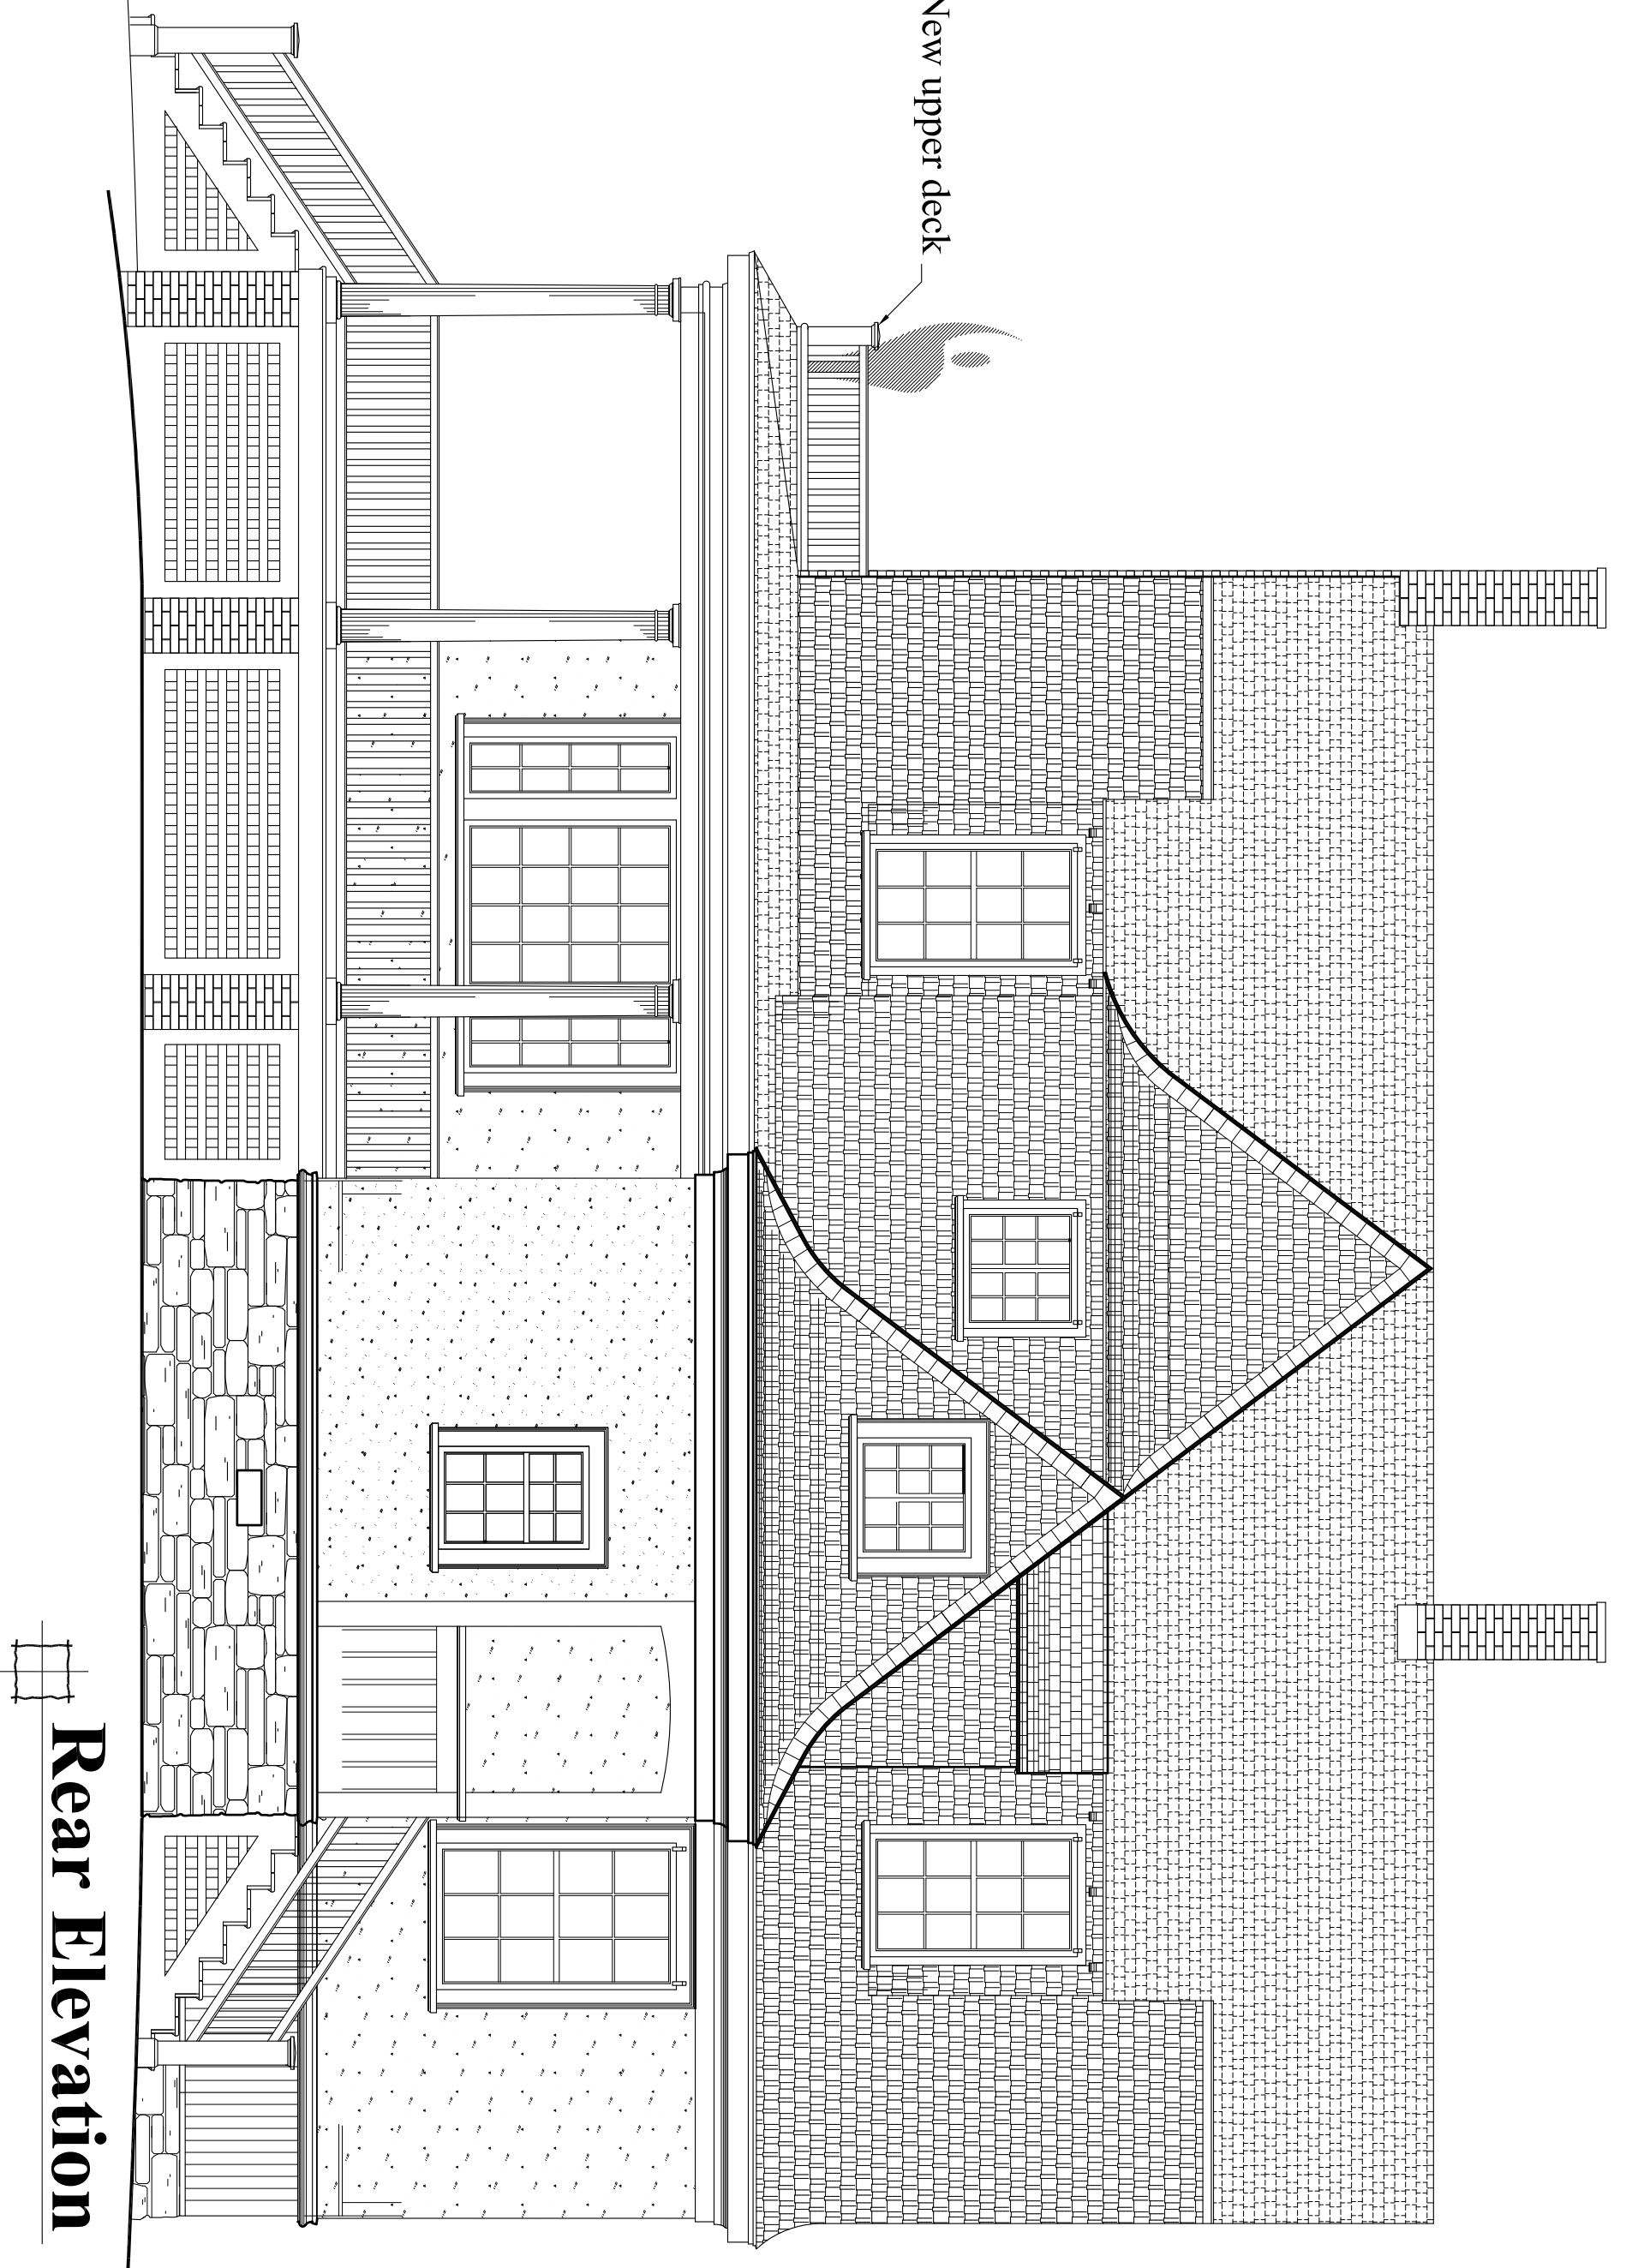

Rear Elevation


CUSTOM CONCEPTS, INC.

ARCHITECTURE
 383 U.S. ROUTE 1, SUITE 1A - SCARBOROUGH, MAINE 04074
 Phone: (207) 883-0083 WWW.CUSTOMCONCEPTSINC.COM

PROJECT: House Island - Bldg #2 Former Doctor's Residence JOB NUMBER: 9269-14
 DRAWING TITLE: Main Elevation & Rear Elevation DRAWN BY: MER
 OWNER APPROVAL: SCALE: As noted

Preliminary Design
 Design Development
 Contract Documents
 CLIENT REVIEW ONLY - NOT FOR CONSTRUCTION
 CLIENT REVIEW AND COST ESTIMATING
 FOR PERMITS, BIDS, AND CONSTRUCTION

NO.	DATE	DESCRIPTION
REVISIONS		

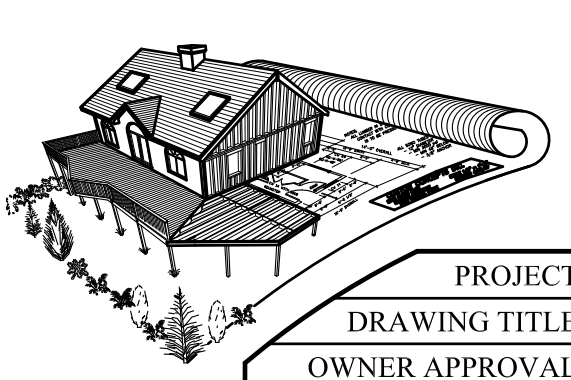

A3

DATE: April 14, 2015