



# Approved


# Proposed

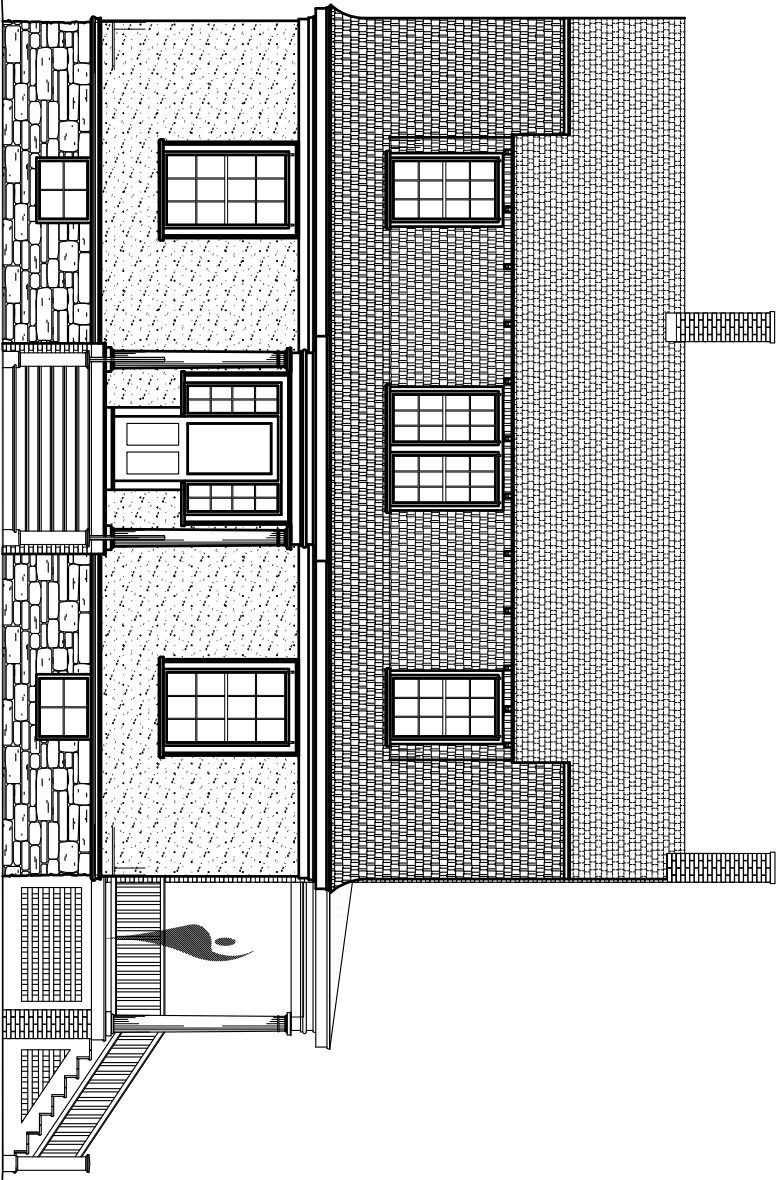


Main Elevation

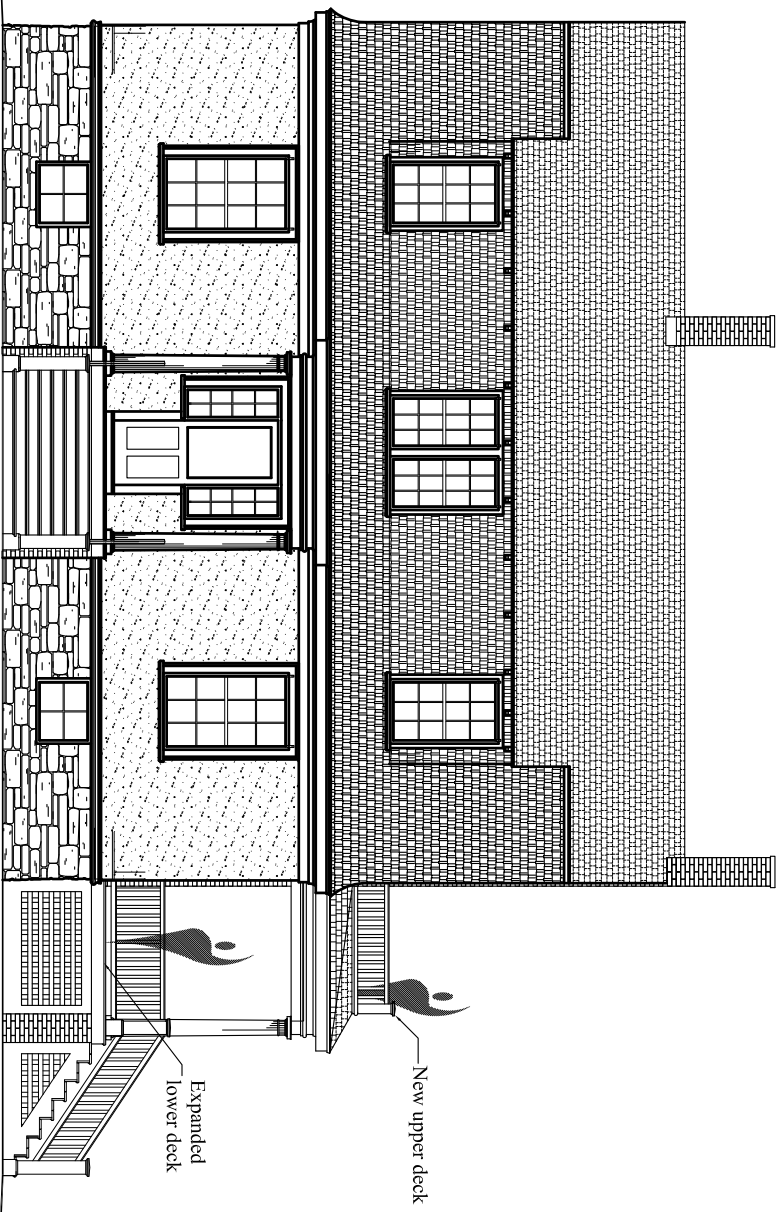

Main Elevation

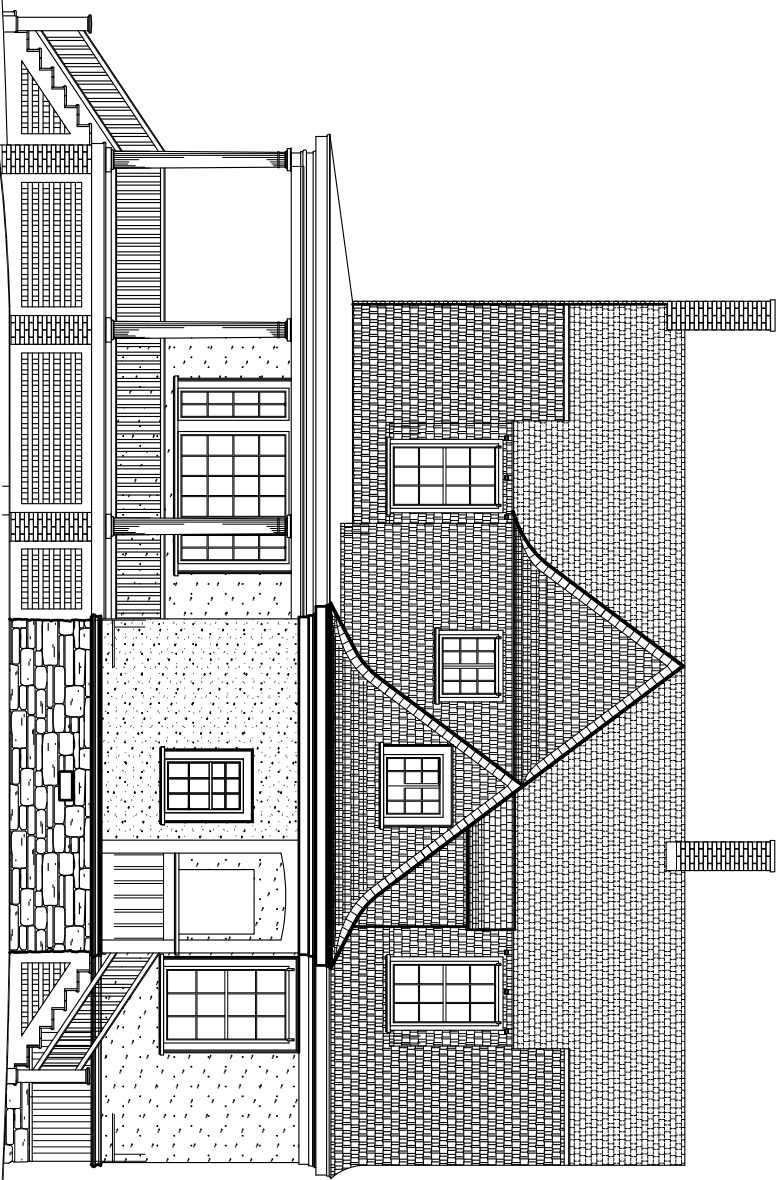

Rear Elevation

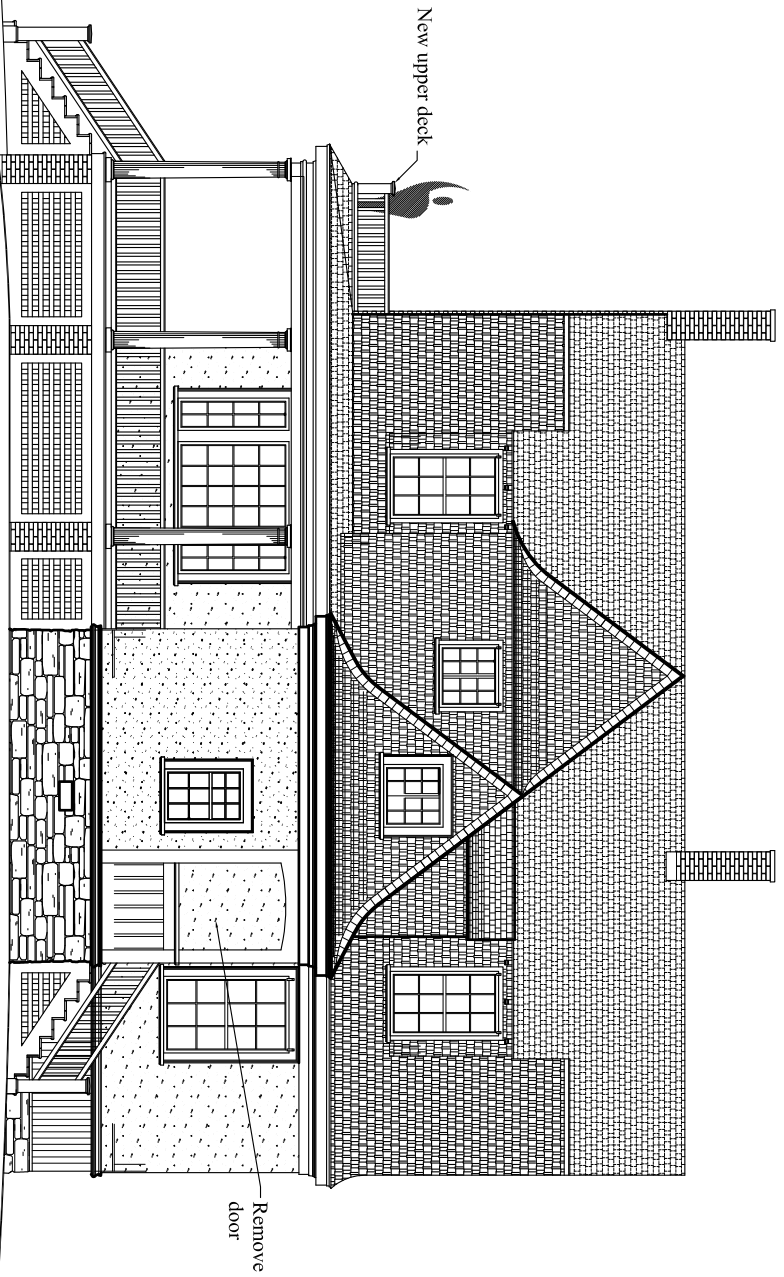

Rear Elevation

**CUSTOM CONCEPTS, INC.**  
 ARCHITECTURE  
 383 U.S. ROUTE 1, SUITE 1a - SCARBOROUGH, MAINE 04074  
 Phone: (207) 883-0083 WWW.CUSTOMCONCEPTSINC.COM

PROJECT: House Island - Bldg #2 Former Doctor's Residence JOB NUMBER: 9269-14  
 DRAWING TITLE: Proposed Upper & Expanded Lower Deck DRAWN BY: MER  
 OWNER APPROVAL: SCALE: As noted

Preliminary Design  
 Design Development  
 Contract Documents  
 CLIENT REVIEW ONLY - NOT FOR CONSTRUCTION  
 CLIENT REVIEW ONLY - NOT FOR ESTIMATING  
 FOR PERMITS ONLY - NOT FOR CONSTRUCTION

NO.	DATE	DESCRIPTION

**A3**  
 DATE: Jun 28, 2015

