
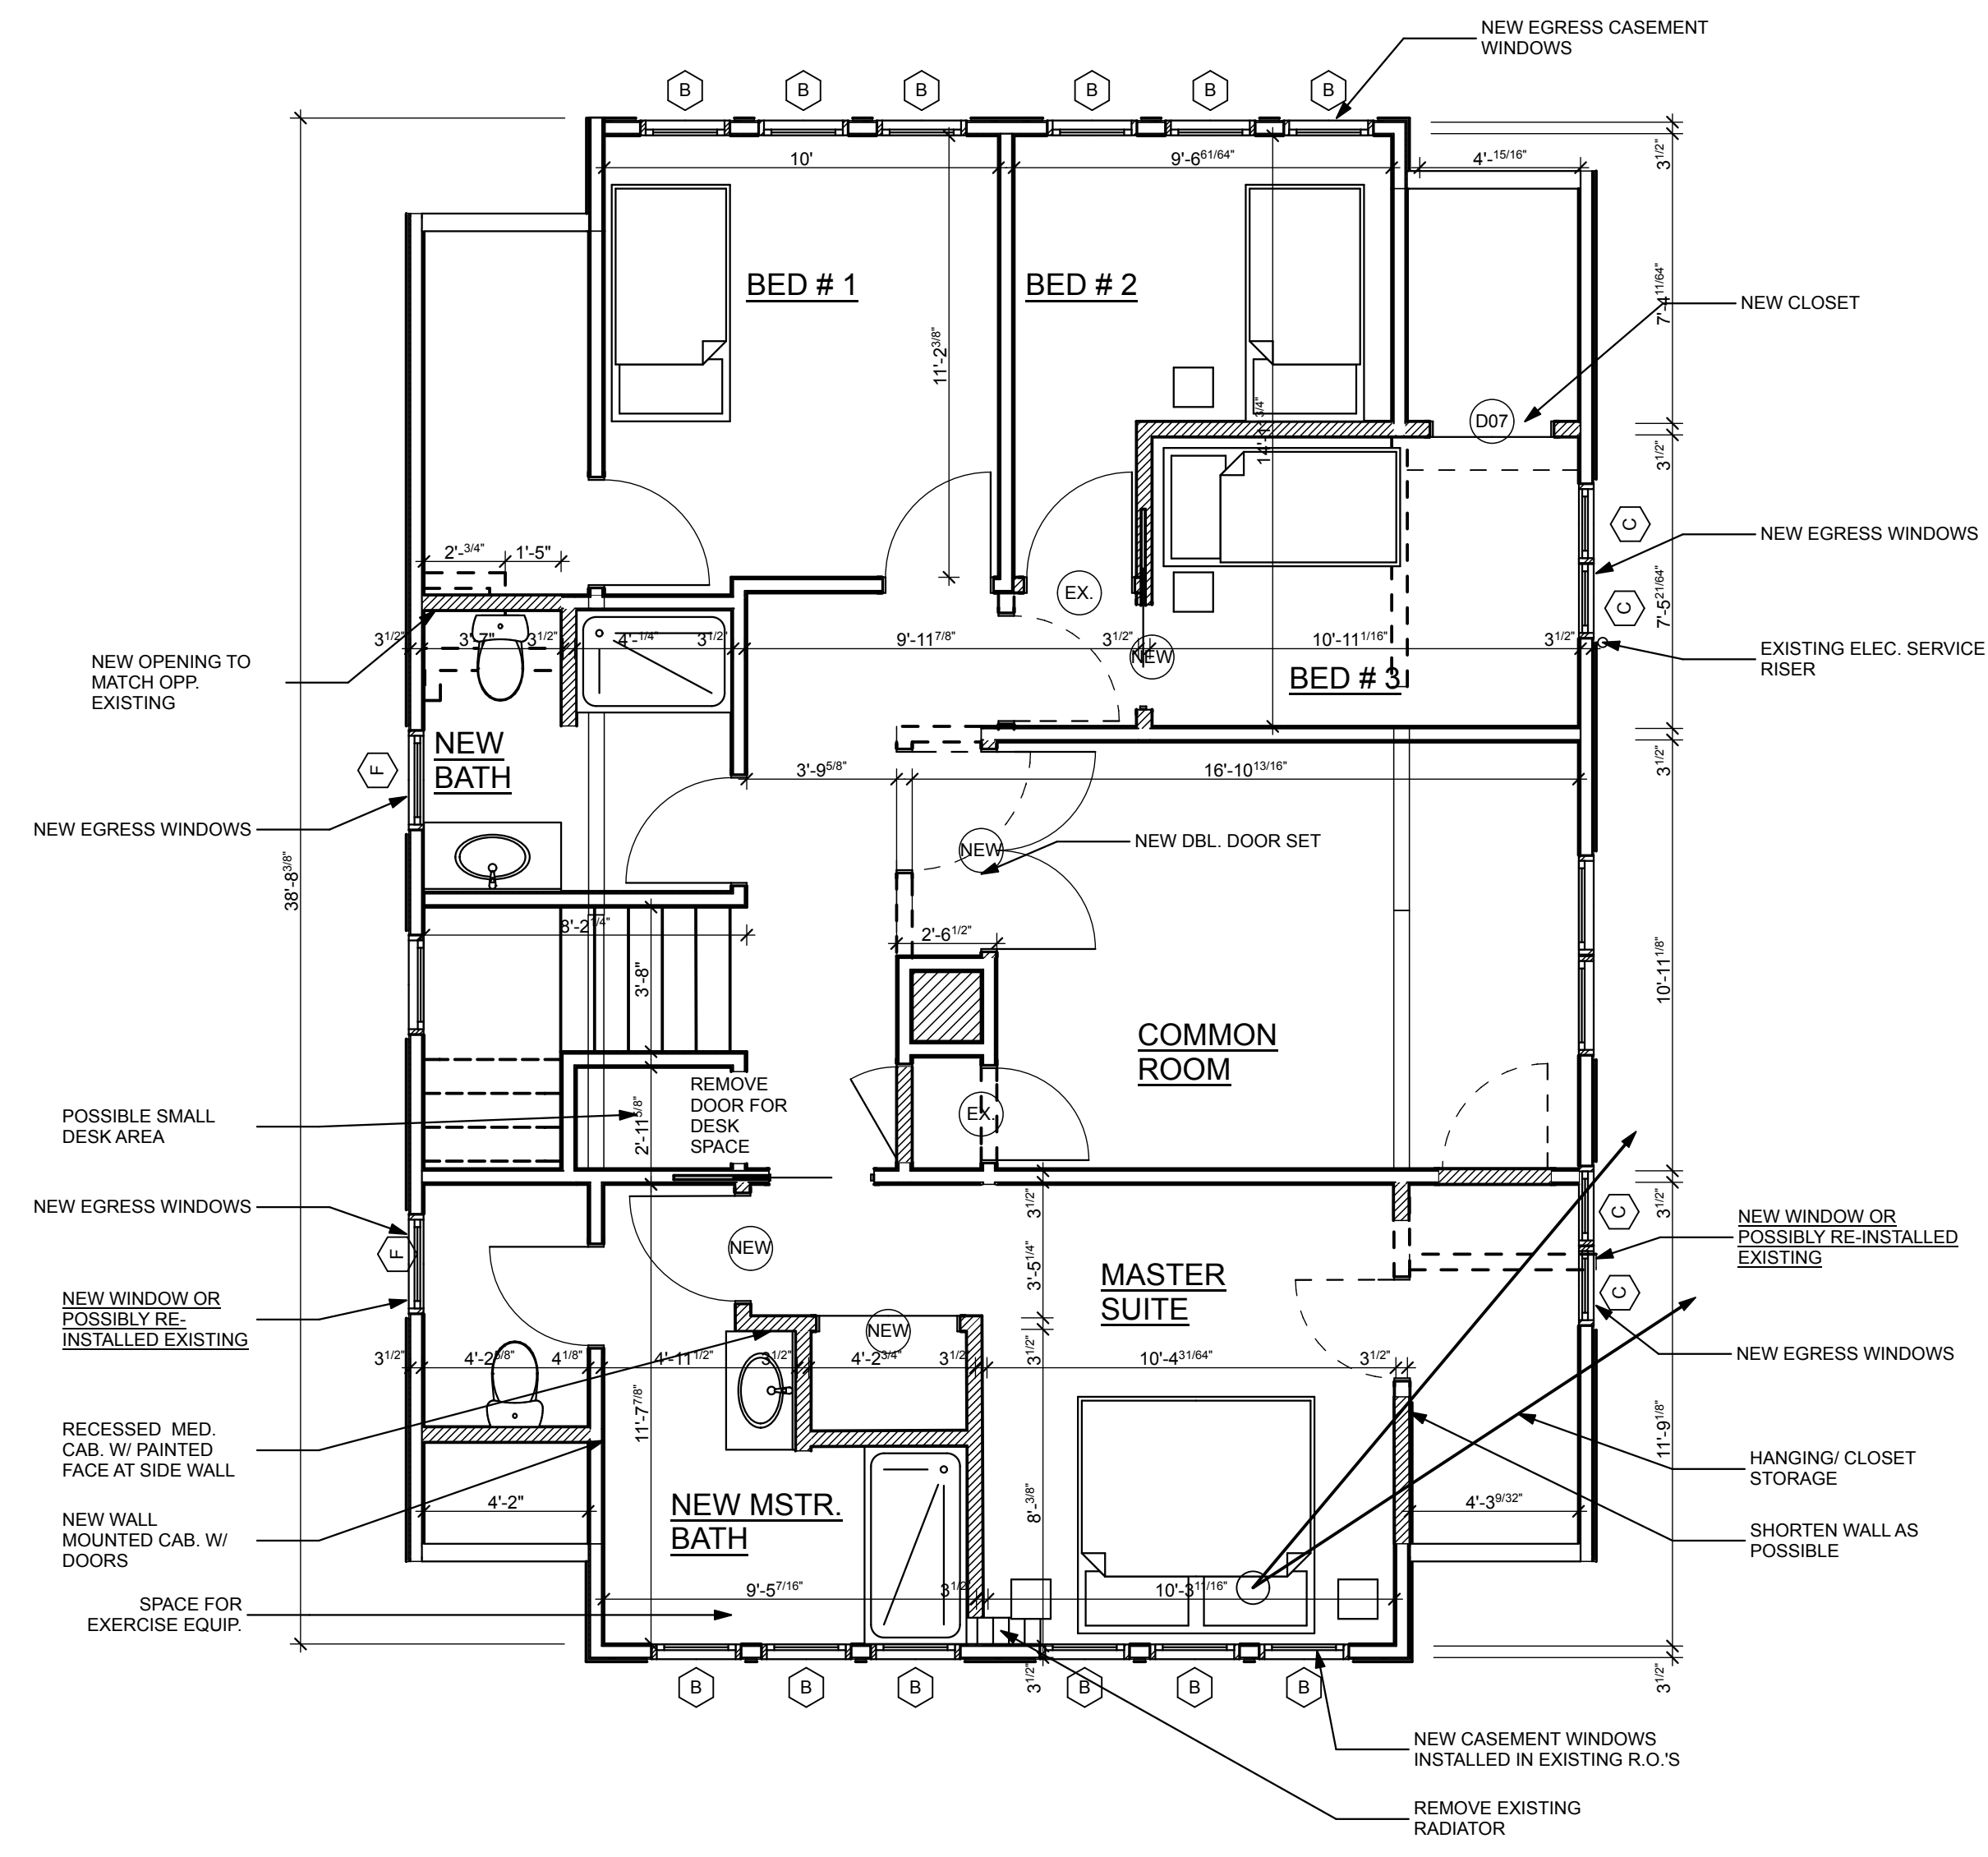


MARK	DESCRIPTION
DATE	
MARK	
DATE: BUILDING PERMIT APPN.	4-21-16
CHECKED BY:	JAD
DRAWN BY:	JR
JOB:	
SHEET TITLE:	FLOOR PLANS

MARK	QTY.	MANUFACTURER	MODEL	TYPE	UNIT SIZE	SIZE (R.O.)	REMARKS
A		ANDERSEN	ANDERSEN 200 SERIES	SLIDING	4'-4" X 3'	VERIFY	VERIFY SIZE PRIOR TO ORDERING
B		ANDERSEN	ANDERSEN 200 SERIES	CASEMENT	2'-3" X 3'-0"	VERIFY	VERIFY SIZE PRIOR TO ORDERING
C		ANDERSEN	ANDERSEN 200 SERIES	CASEMENT-EGRESS	24" X 52"	VERIFY	VERIFY SIZE PRIOR TO ORDERING
D		EXISTING	EXISTING	CASEMENT	EXISTING	VERIFY	POSSIBLE RE-USED/SALVAGED EXISTING CASEMENT
E		ANDERSEN	ANDERSEN 200 SERIES	CASEMENT	TO BE DETERMINED	VERIFY	VERIFY SIZE PRIOR TO ORDERING
F		ANDERSEN	ANDERSEN 200 SERIES	CASEMENT	26" X 43" (EXIST. UPPER BATH SIZE)	VERIFY	VERIFY SIZE PRIOR TO ORDERING

ROOM NO./NAME	FLOOR	WALLS	BASE	CEILING	NOTES/REMARKS
KITCHEN	SHEET LINOLEUM	PTD. GWB.	PTD. WOOD	PTD. GWB.	OILED PLYWOOD CABINETS, CESARSTONE/RAW CONC. COUNTERS, MAGNETIC ST. STL. BACKSPASH, KOHLER WHITEHAVEN SINK W/ SELF TRIMMING UNDERMOUNT SHORT APRON & EXISTING FAUCET SALVAGED AND RE-INSTALLED
TV ROOM	SHEET LINOLEUM	PTD. GWB.	PTD. WOOD	PTD. GWB.	
MASTER BEDROOM	EXISTING WOOD	PTD. GWB.	PTD. WOOD	PTD. MR BOARD	CABINETS SIM. TO KITCHEN STYLE & MATERIALS. WHITE SINK SET ON VANITY USING EXISTING FAUCET. KOHLER BELLEWEATHER 32 X 60 TUB. SHOWER WALL RECESS. MOEN ALIGN MOUNTING CHROME TUB/ SHOWER FIXTURE WITH HAND HELD OPTION. CURVED SHOWER ROD, NEW VANITY LIGHT, AMERICAN STANDARD 2988.101.020 OR SIMILAR TOILET
BOYS BATH	SHEET LINOLEUM	PTD. MR. GWB.	PTD. WOOD	PTD. GWB.	CABINETS SIM. TO KITCHEN STYLE & MATERIALS. SIMPLE UNDERMOUNT WHITE SINK USING EXISTING FAUCET, SHOWER ASSEMBLY (NEW WHITE ACRYLIC, NEW ROD, WALL RECESS, MOEN SHOWER FIXTURE), NEW VANITY LIGHT, RE-USE EXISTING TOILET

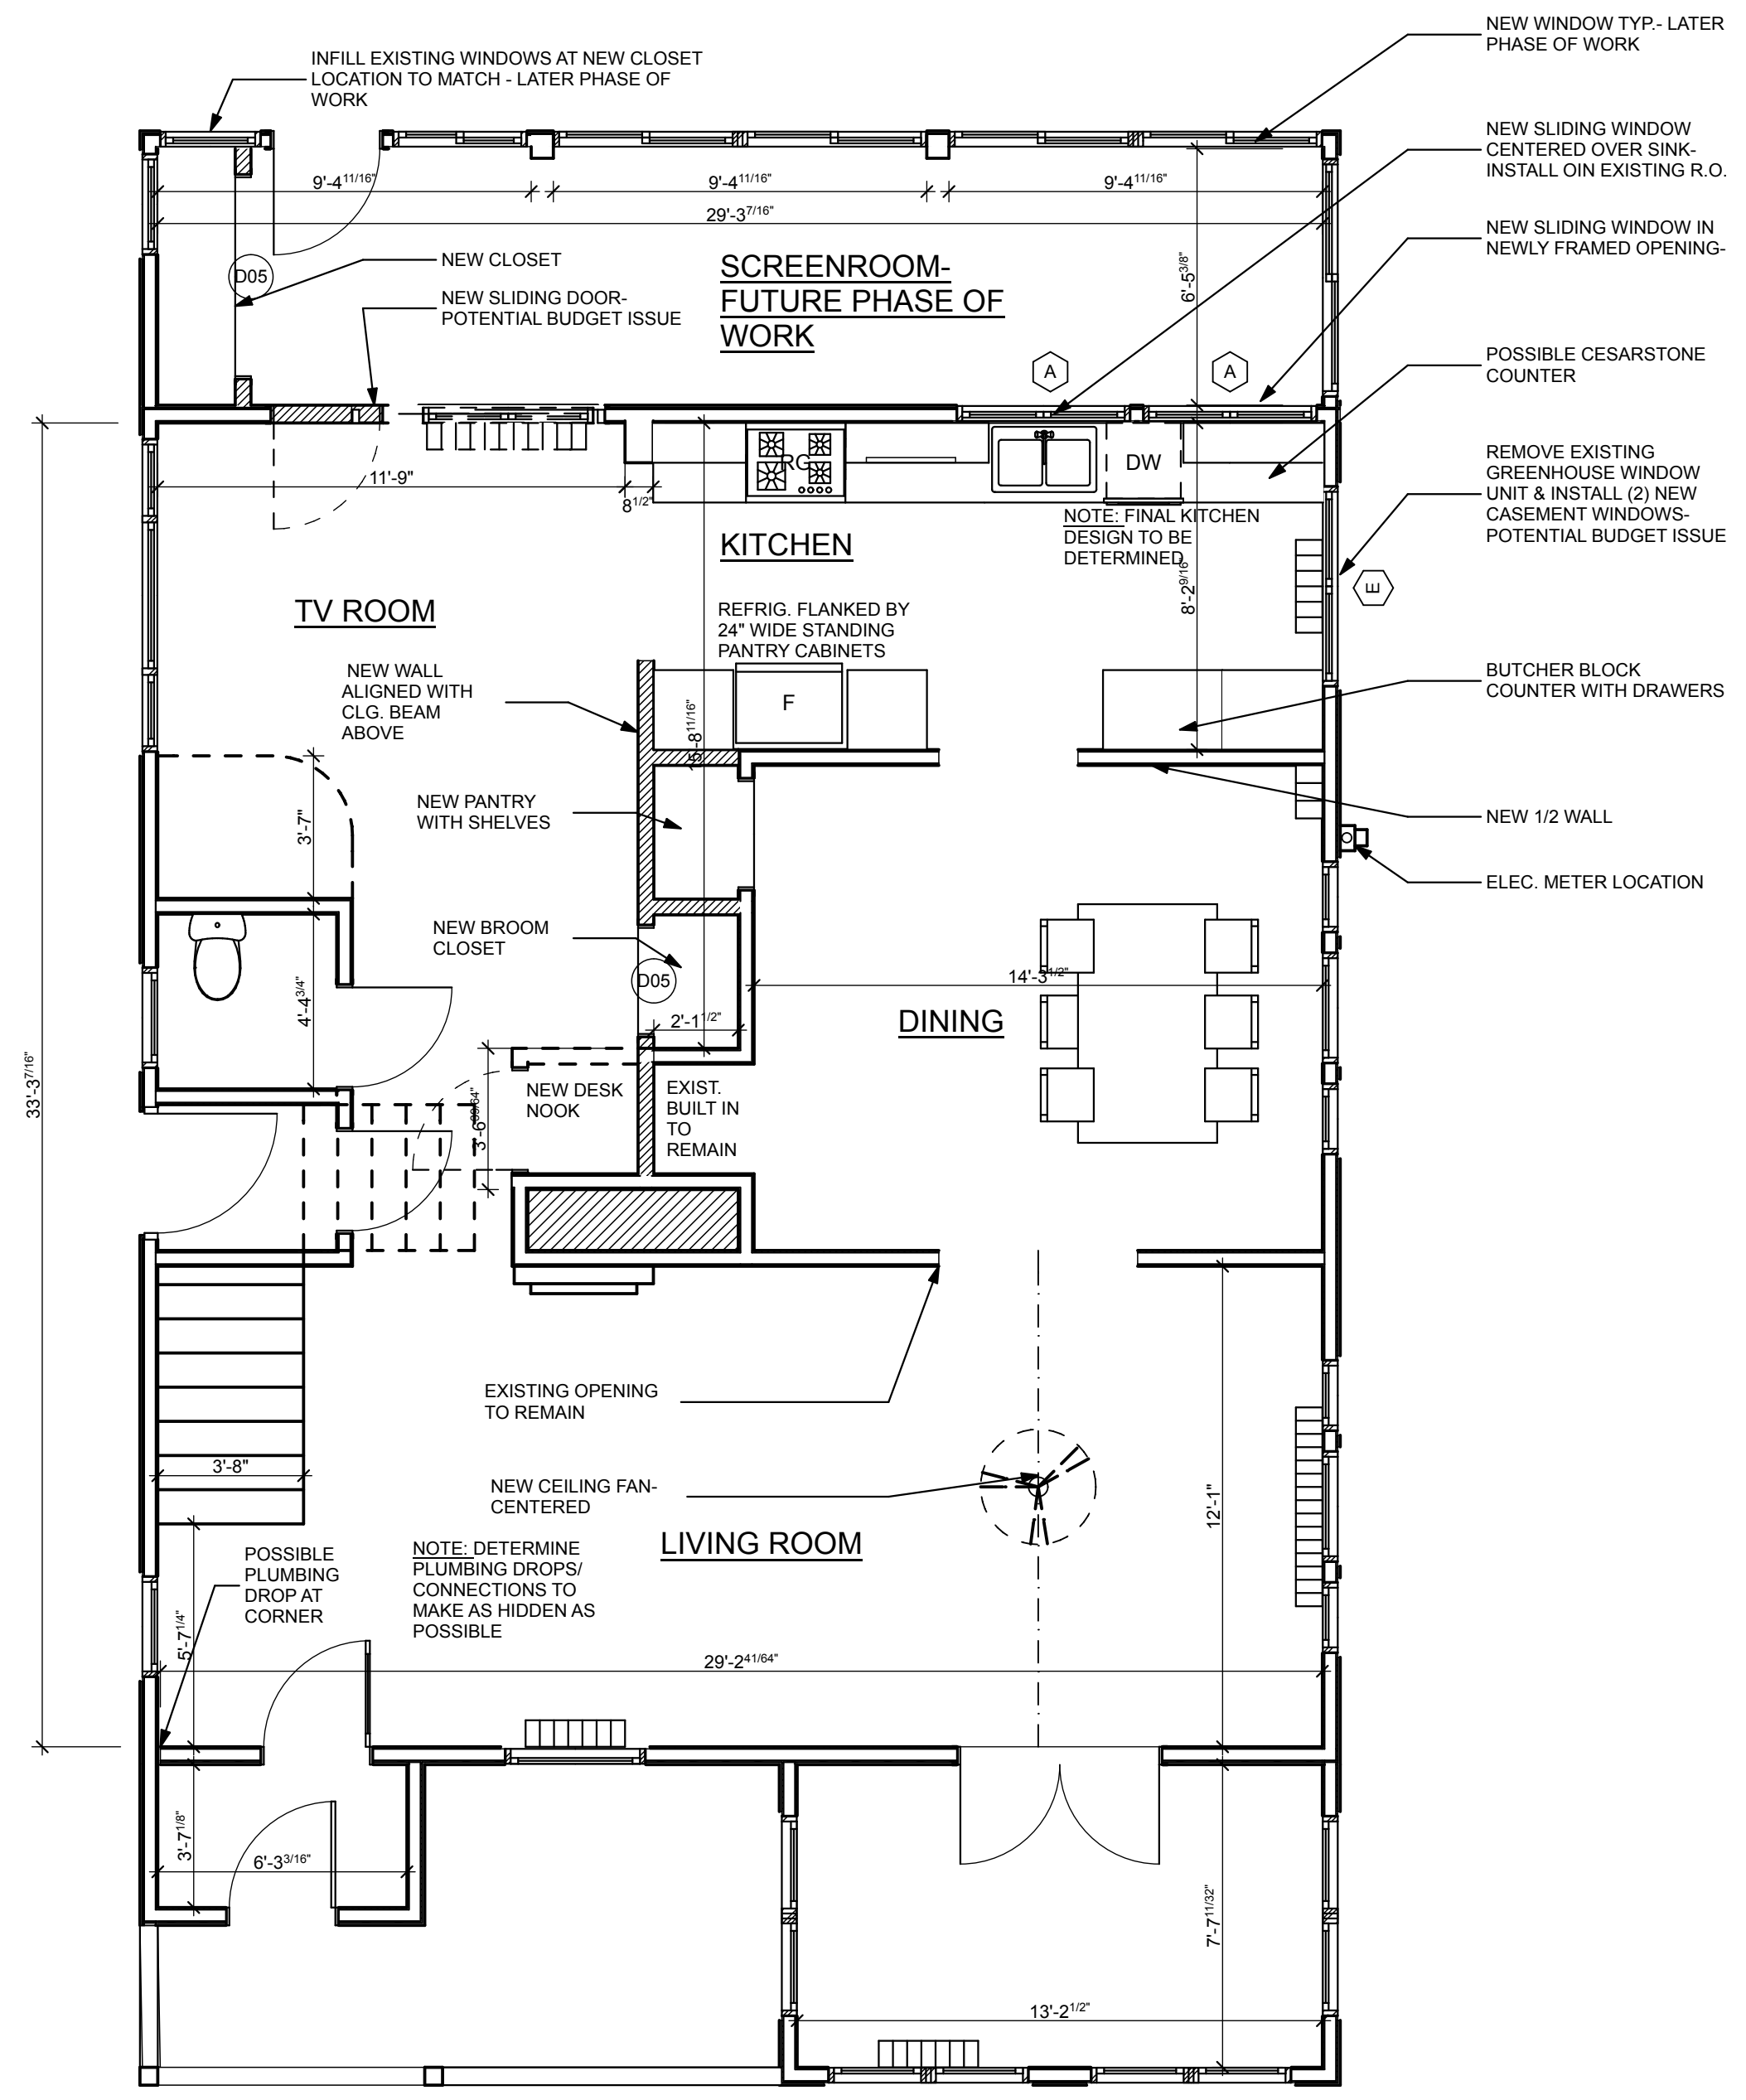

**1**  
A1.1 1st Floor Plan  
SCALE: 1/4" = 1'-0"

**2**  
A1.1 2nd Floor Plan  
SCALE: 1/4" = 1'-0"