






PROJECT NO.	79 DEERFIELD ST.
DATE	
SCALE	
DESIGNED BY	
DRAWN BY	
CHECKED BY	
APPROVED BY	

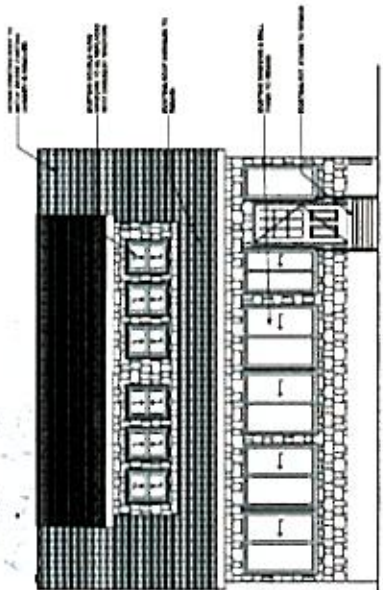


1 NORTH ELEVATION
SCALE: 1/4" = 1'-0"

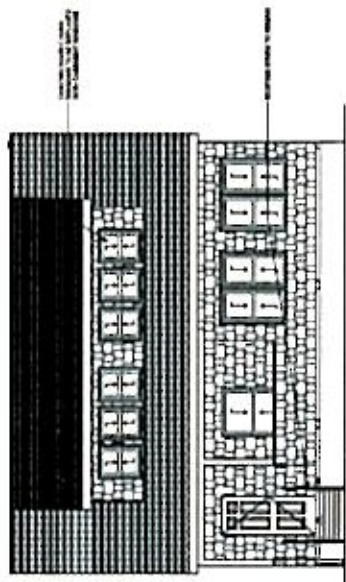

2 SOUTH ELEVATION
SCALE: 1/4" = 1'-0"

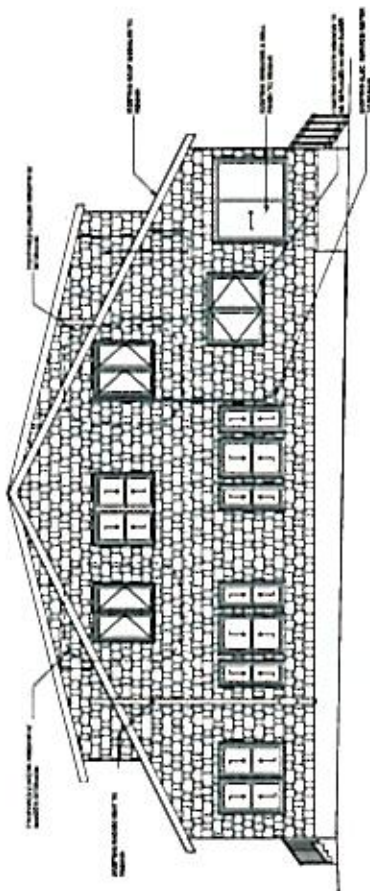

3 EAST ELEVATION
SCALE: 1/4" = 1'-0"

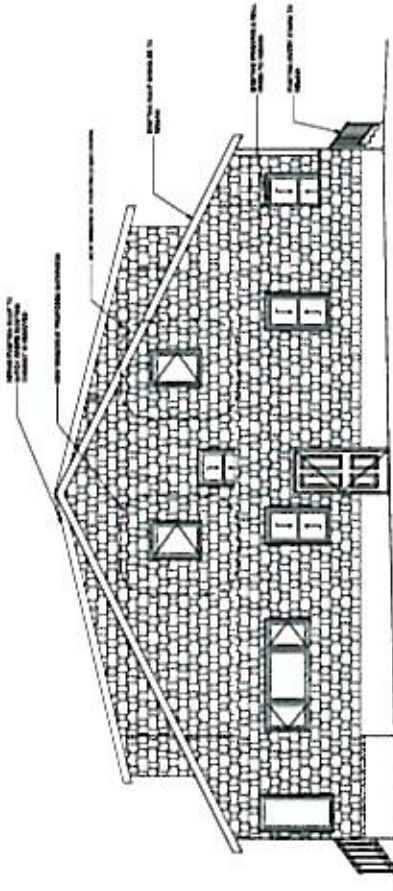


4 WEST ELEVATION
SCALE: 1/4" = 1'-0"

WINDOW SCHEDULE - MAINTAIN UNITS AND FINISHES


NO.	SYMBOL	TYPE	FINISH	GLASS	OPERATION	REMARKS
1		DOUBLE HUNG	WOOD	1/2" GLASS	SWT	EXIST. 1ST FLOOR LIVING ROOM
2		DOUBLE HUNG	WOOD	1/2" GLASS	SWT	EXIST. 1ST FLOOR KITCHEN
3		DOUBLE HUNG	WOOD	1/2" GLASS	SWT	EXIST. 1ST FLOOR DINING ROOM
4		DOUBLE HUNG	WOOD	1/2" GLASS	SWT	EXIST. 1ST FLOOR HALL
5		DOUBLE HUNG	WOOD	1/2" GLASS	SWT	EXIST. 1ST FLOOR BED ROOM
6		DOUBLE HUNG	WOOD	1/2" GLASS	SWT	EXIST. 1ST FLOOR BATH
7		DOUBLE HUNG	WOOD	1/2" GLASS	SWT	EXIST. 1ST FLOOR PORCH
8		DOUBLE HUNG	WOOD	1/2" GLASS	SWT	EXIST. 1ST FLOOR DECK
9		DOUBLE HUNG	WOOD	1/2" GLASS	SWT	EXIST. 1ST FLOOR PATIO
10		DOUBLE HUNG	WOOD	1/2" GLASS	SWT	EXIST. 1ST FLOOR GARAGE

FURNISH SCHEDULE


NO.	SYMBOL	NAME	FINISH	REMARKS
1		SOFA	WOOD	EXIST. 1ST FLOOR LIVING ROOM
2		CHAIR	WOOD	EXIST. 1ST FLOOR LIVING ROOM
3		TABLE	WOOD	EXIST. 1ST FLOOR DINING ROOM
4		STOVE	WOOD	EXIST. 1ST FLOOR KITCHEN
5		SINK	WOOD	EXIST. 1ST FLOOR KITCHEN
6		REF.	WOOD	EXIST. 1ST FLOOR KITCHEN
7		DISH WASH.	WOOD	EXIST. 1ST FLOOR KITCHEN
8		STOVE	WOOD	EXIST. 2ND FLOOR BED ROOM
9		REF.	WOOD	EXIST. 2ND FLOOR BED ROOM
10		DISH WASH.	WOOD	EXIST. 2ND FLOOR BED ROOM

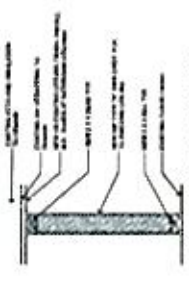

3 TYPICAL NEW WALL
SCALE: 1/4" = 1'-0"

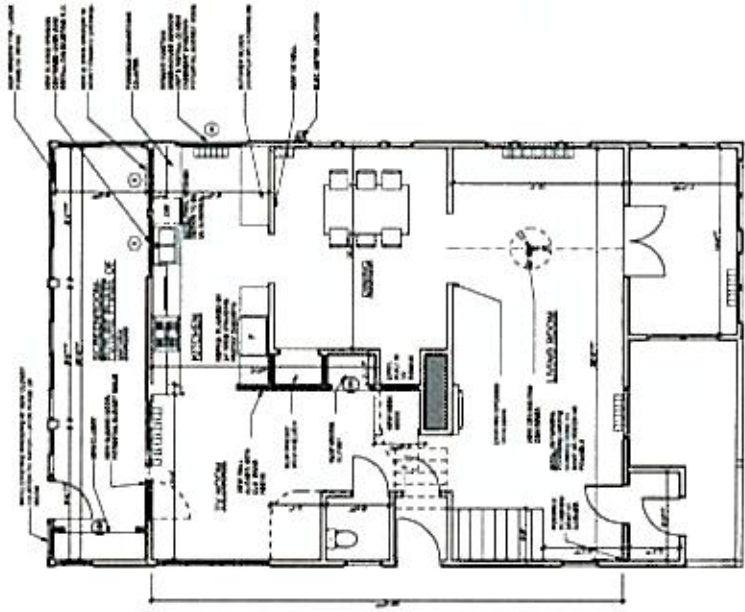

1 1st Floor Plan
SCALE: 1/4" = 1'-0"

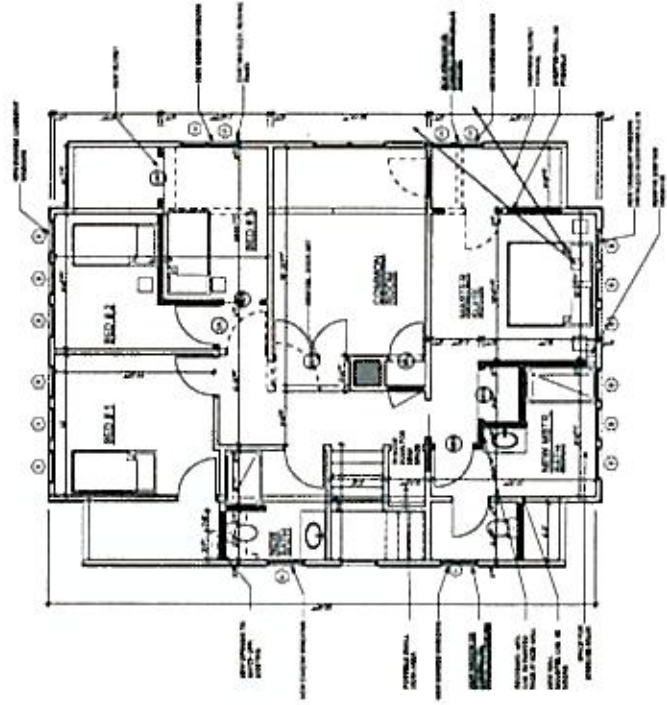

2 2nd Floor Plan
SCALE: 1/4" = 1'-0"