


ALL CONDITIONS ARE DOCUMENTED AS EXISTING ON DECEMBER 22, 2010. ALL DIMENSIONS TO BE FIELD VERIFIED

- ABBREVIATIONS:**
- AFF ABOVE FINISHED FLOOR
 - BO BOTTOM OF
 - CLG. CEILING
 - C. CENTERLINE
 - CONC. CONCRETE
 - DEMO DEMOLISH
 - DN. DOWN
 - GWB GYPSUM WALL BOARD
 - HTR. HEATER
 - MHT (APPARENT) MEAN HIGH TIDE
 - OD OUTSIDE DIAMETER
 - P. PROPERTY LINE
 - TO TOP OF
 - REF. REFRIGERATOR
 - ROW RIGHT OF WAY
 - WTR. WATER

- LEGEND:**
- EXISTING FRAMED WALL TO BE DEMOLISHED
 - EXISTING FRAMED WALL TO REMAIN
 - /// EXISTING MASONRY WALL TO REMAIN

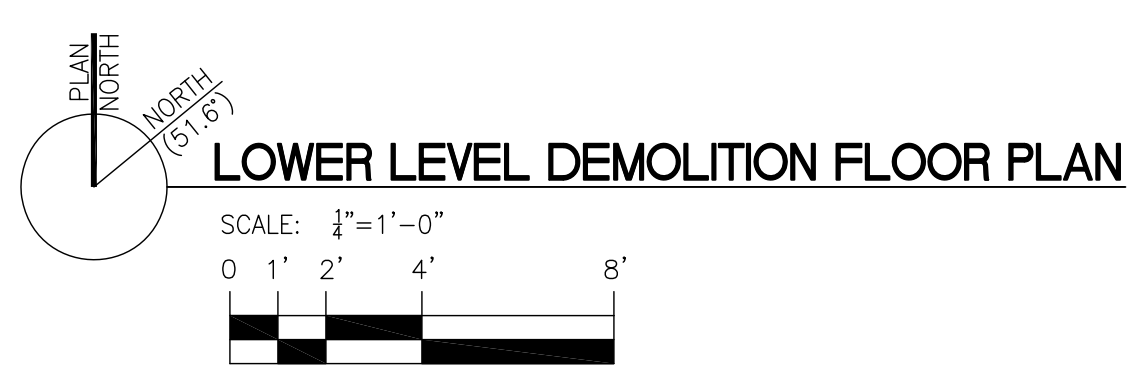

A RESIDENTIAL REMODEL FOR HOWARD YEE

120 BAXTER BOULEVARD, PORTLAND, MAINE 04101
HOWARD YEE - OWNER

REVISIONS:

DATE: 18 MARCH 2013
DRAWN BY: SPR
SCALE: 1/4" = 1'-0" FULL SIZE
DRAWING NAME: LOWER LEVEL DEMO FLOOR PLAN

SHEET:

D-0