


ALL CONDITIONS ARE DOCUMENTED AS EXISTING ON JANUARY 18, 2012. ALL DIMENSIONS TO BE FIELD VERIFIED

ABBREVIATIONS:

AFF	ABOVE FINISHED FLOOR
BO	BOTTOM OF
CLG.	CEILING
C	CENTERLINE
CONC.	CONCRETE
DEMO	DEMOLISH
DN.	DOWN
GWB	GYPSON WALL BOARD
HTR.	HEATER
MHT	(APPARENT) MEAN HIGH TIDE
OD	OUTSIDE DIAMETER
P	PROPERTY LINE
TO	TOP OF
REF.	REFRIGERATOR
ROW	RIGHT OF WAY
WTR.	WATER

LEGEND:

	EXISTING FRAMED WALL TO BE DEMOLISHED
	EXISTING FRAMED WALL TO REMAIN
	EXISTING MASONRY WALL TO REMAIN

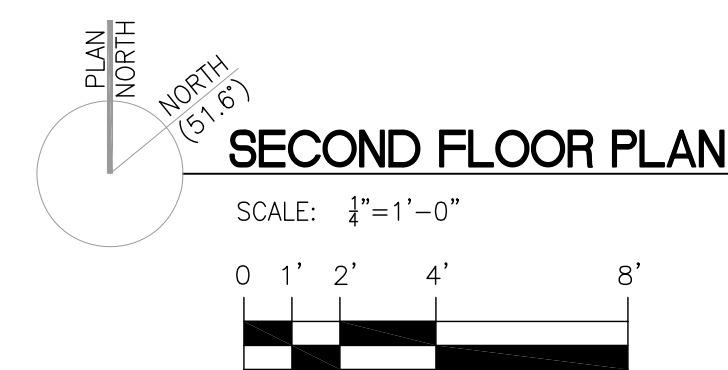

ADDITIONS TO THE HOWARD YEE RESIDENCE

120 BAXTER BOULEVARD, PORTLAND, MAINE 04101  
HOWARD YEE - OWNER

REVISIONS:

DATE: MARCH 10, 2015  
DRAWN BY: SPR  
SCALE: 0 1/4" = 1' - 0" FULL SIZE PLOT  
DRAWING NAME: SECOND FLOOR PLAN



SHEET:

A-2

SHEET: 7 OF: 10