




**2 NORTH EXTERIOR ELEVATION**  
 SCALE: 1/4" = 1'-0"  
 0 1' 2' 4' 8'

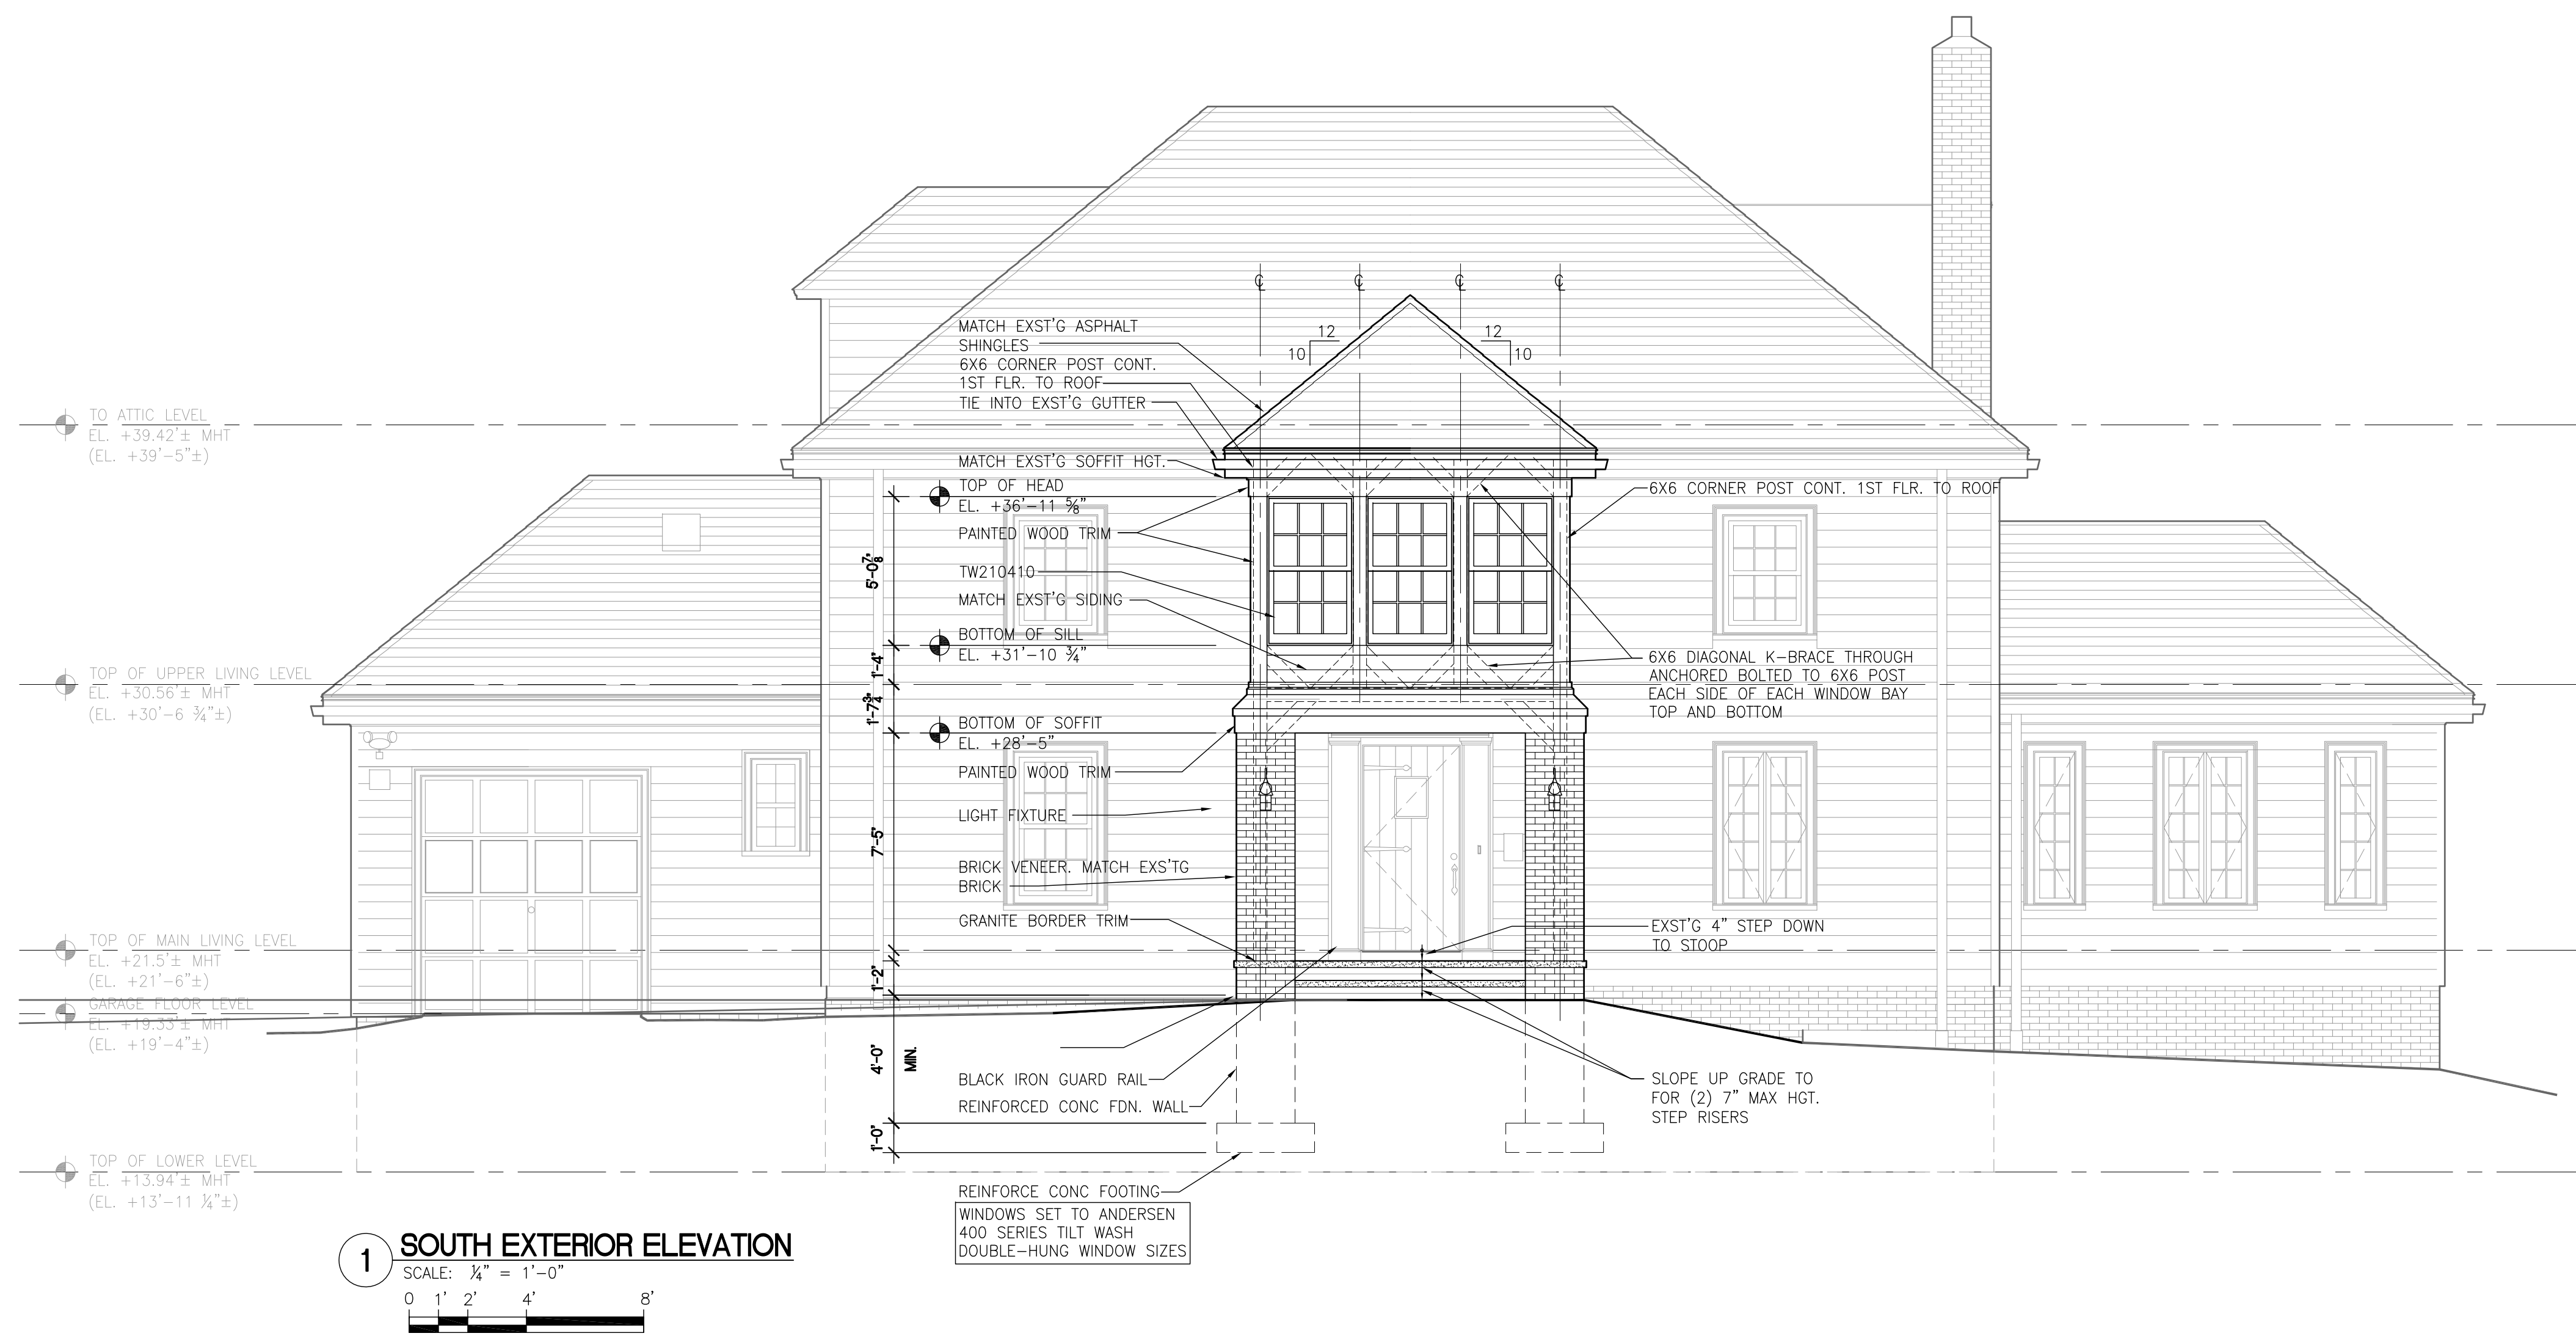

**1 SOUTH EXTERIOR ELEVATION**  
 SCALE: 1/4" = 1'-0"  
 0 1' 2' 4' 8'

**ADDITIONS TO THE HOWARD YEE RESIDENCE**  
 120 BAXTER BOULEVARD, PORTLAND, MAINE 04101  
 HOWARD YEE - OWNER

REVISIONS:

DATE: MARCH 10, 2015  
 DRAWN BY: SPR  
 SCALE: 0 1/4" 1/2" 1"  
 AS NOTED FULL SIZE PLOT  
 DRAWING NAME: EXTERIOR NORTH AND SOUTH ELEVATIONS



SHEET:

**A-4**

SHEET: 9 OF: 10