


EXISTING SECOND FLOOR PLAN  
SCALE: 1/4"=1'-0"

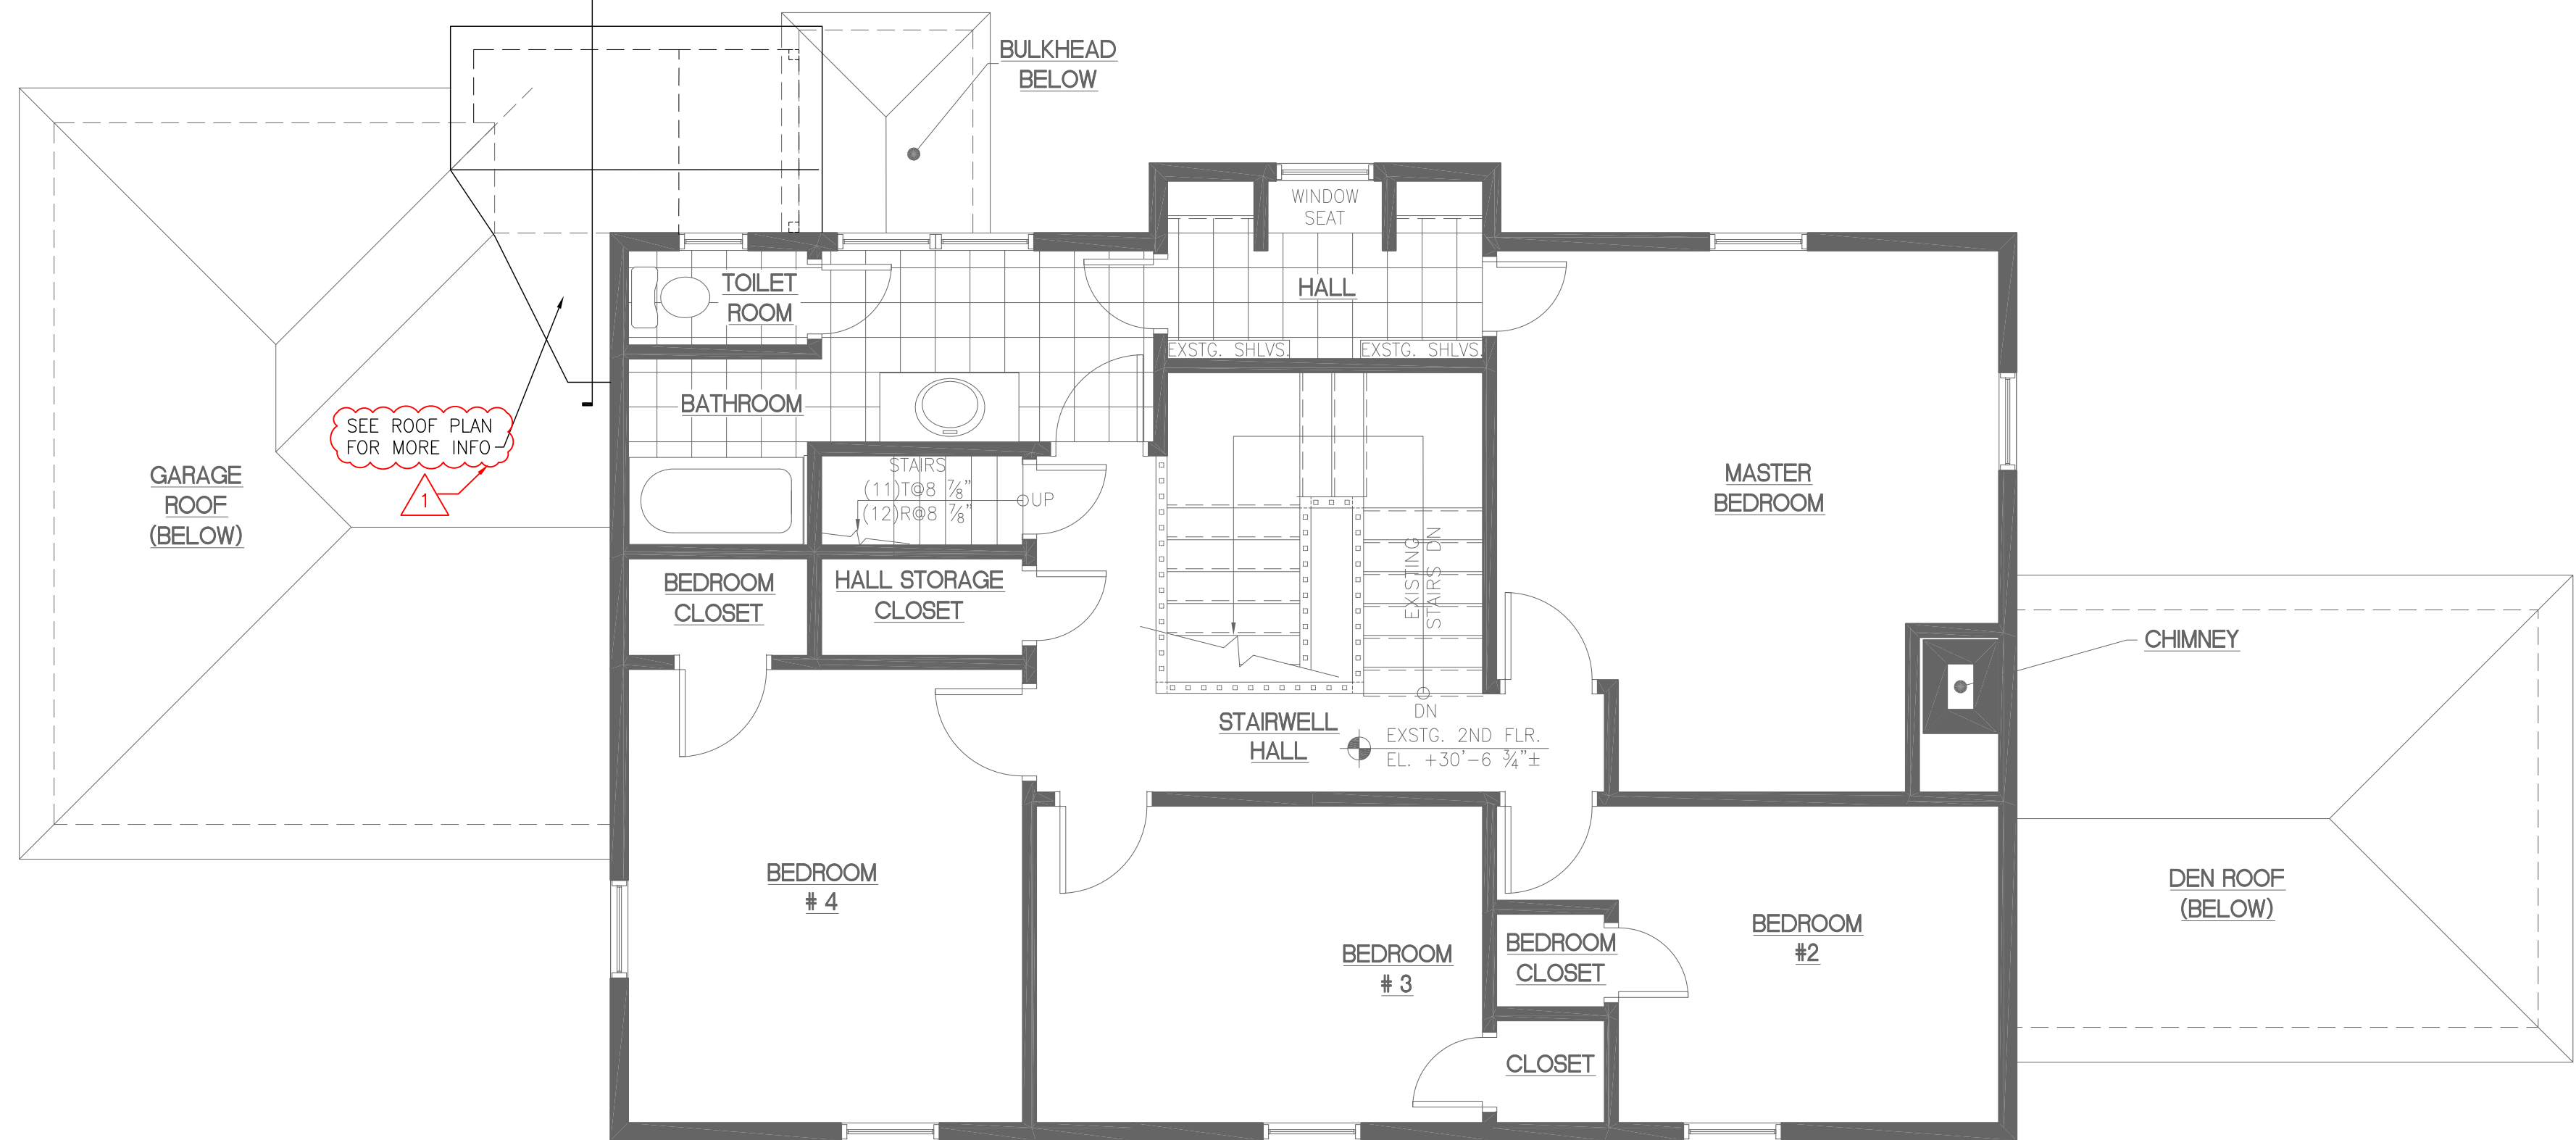

PROPOSED SECOND FLOOR PLAN  
SCALE: 1/4"=1'-0"

ADDITIONS TO THE HOWARD YEE RESIDENCE

120 BAXTER BOULEVARD, PORTLAND, MAINE 04101  
HOWARD YEE - OWNER

REVISIONS:

- 1 APRIL 20, 2015
- 2 MAY 4, 2015

DATE:

MARCH 10, 2015

DRAWN BY:

SPR

SCALE:

0 1/2" = 1' FULL SIZED PLOT

DRAWING NAME:

SECOND FLOOR PLAN



SHEET:

A-2

SHEET: 7 OF 11

SOUTH COVERED PORCH AND SOUTH BEDROOM EXTENSION ON HOUSE REMOVED FROM SCOPE OF WORK FOR THIS PROJECT