


2 EAST EXTERIOR ELEVATION
 SCALE: 1/4" = 1'-0"
 0 1' 2' 4' 8'

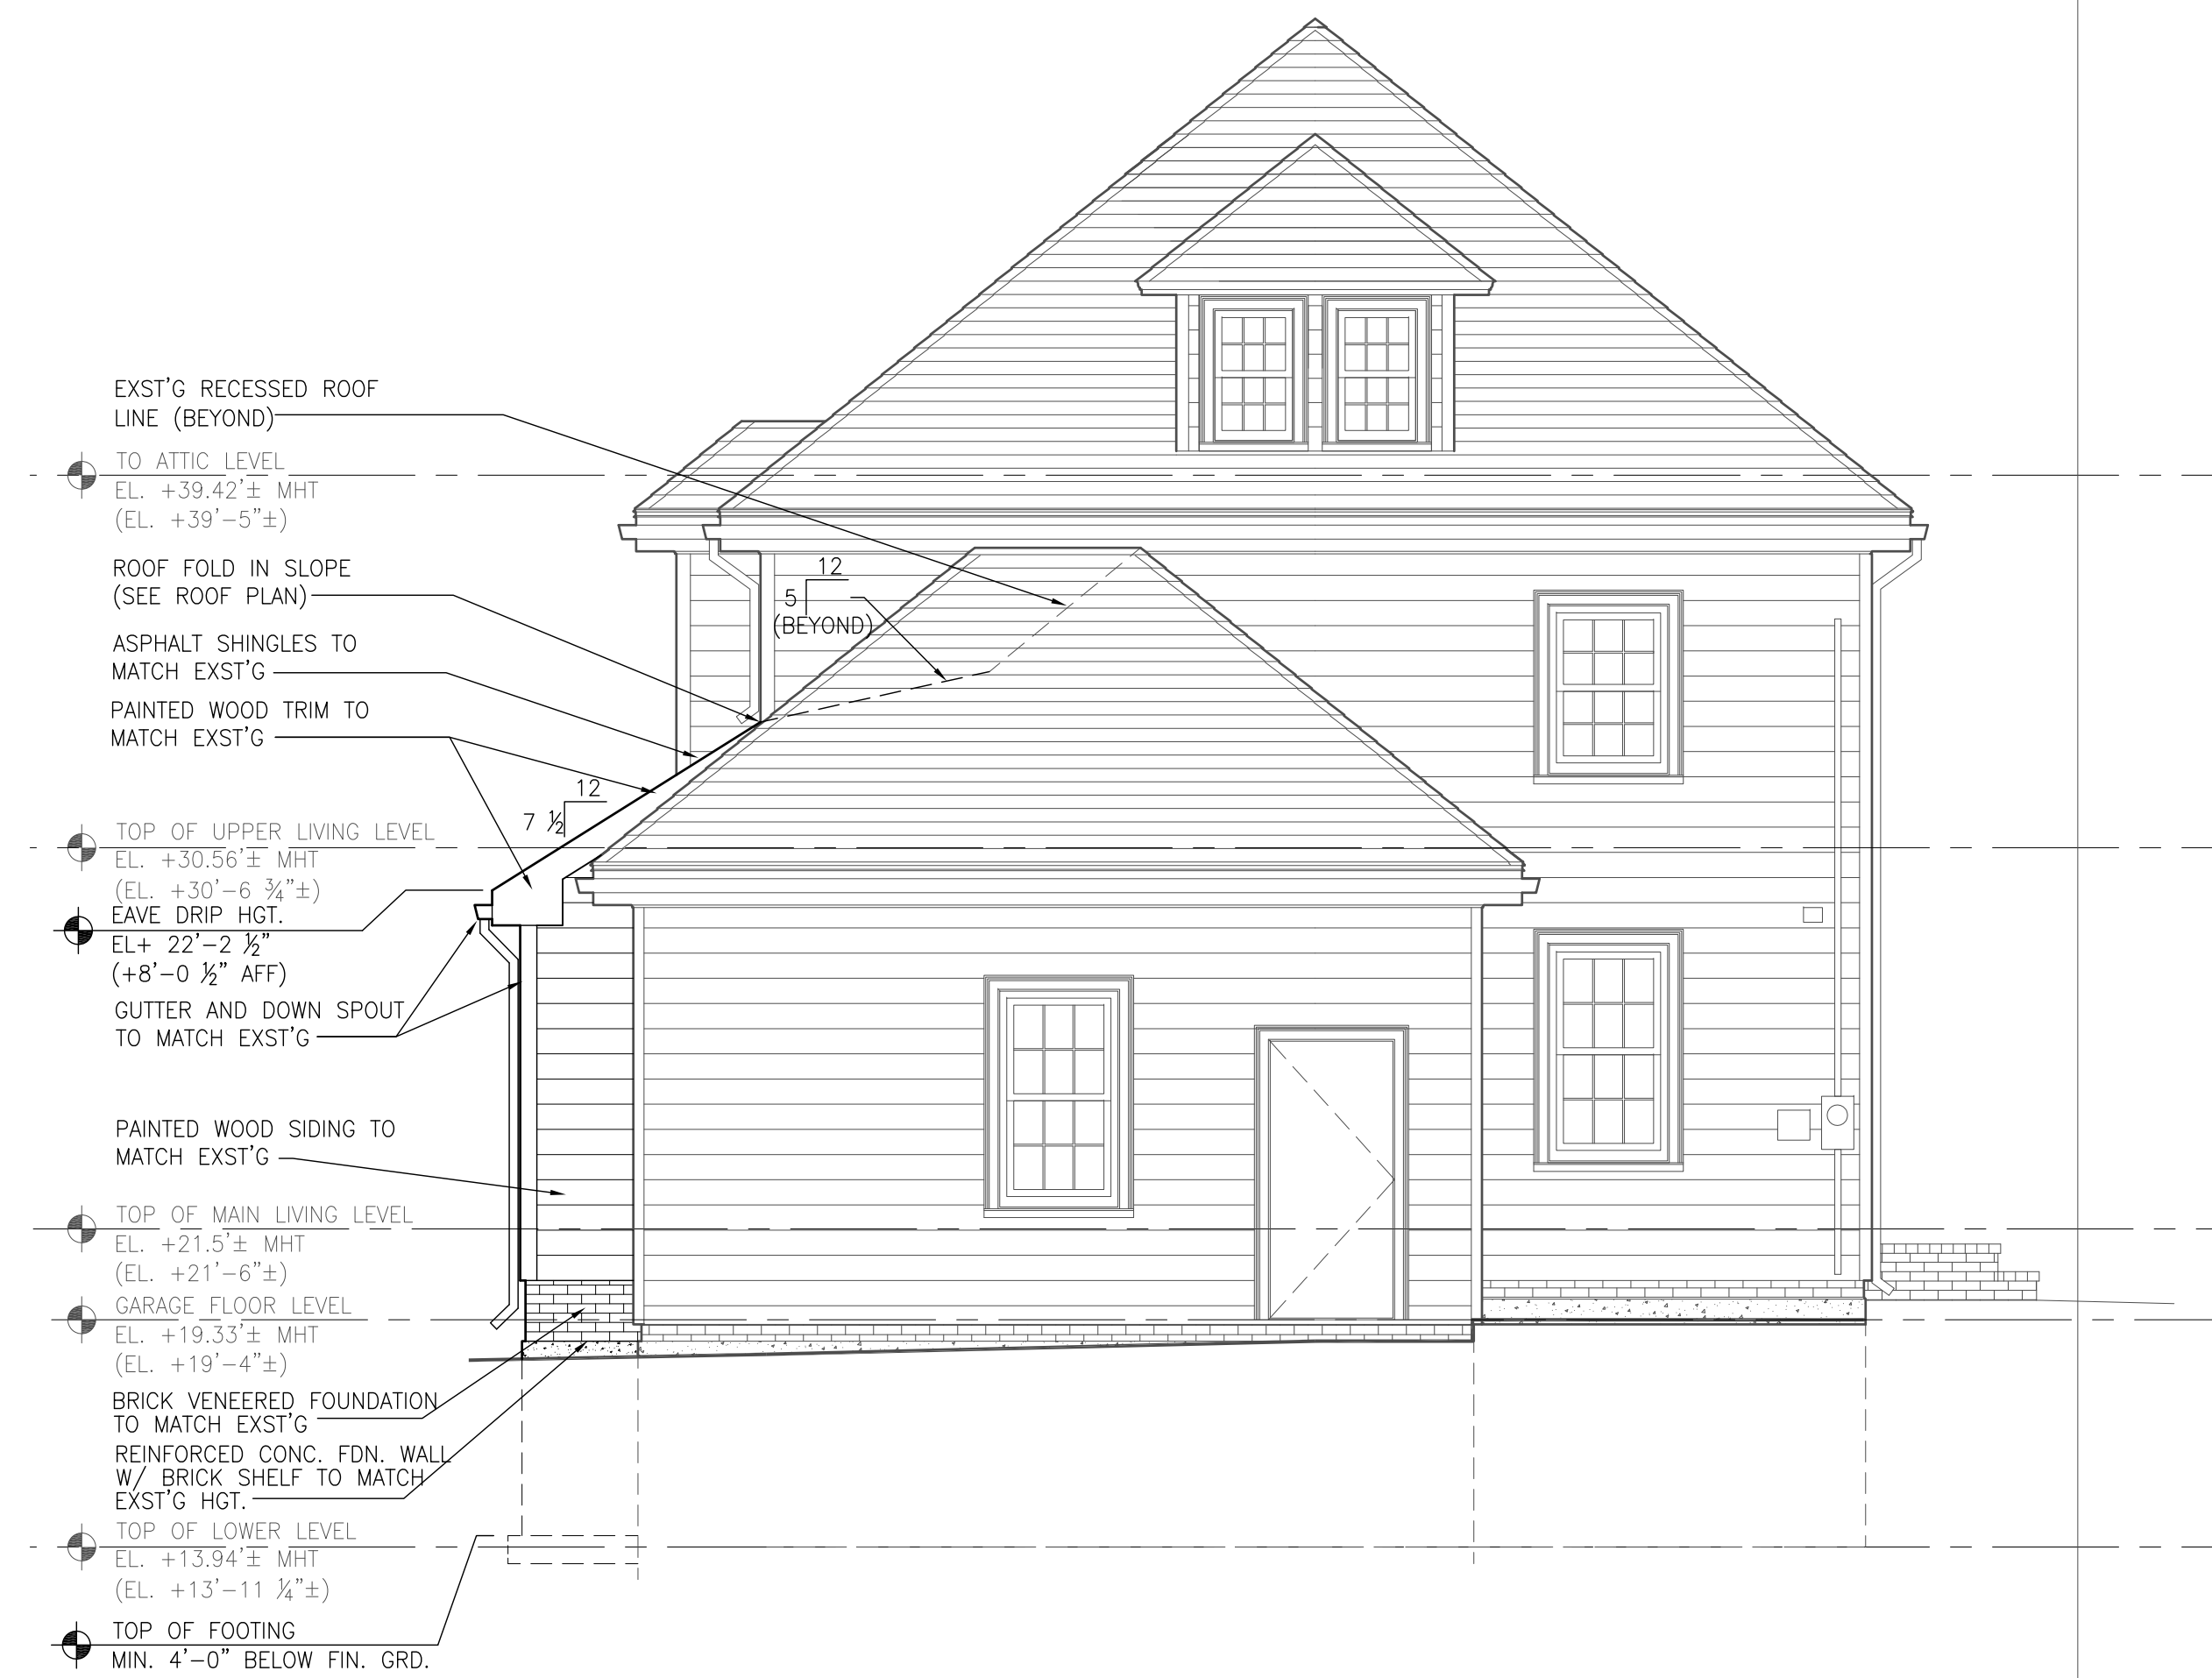

1 WEST EXTERIOR ELEVATION
 SCALE: 1/4" = 1'-0"
 0 1' 2' 4' 8'

SOUTH COVERED PORCH AND SOUTH BEDROOM EXTENSION ON HOUSE REMOVED FROM SCOPE OF WORK FOR THIS PROJECT

ADDITIONS TO THE HOWARD YEE RESIDENCE

120 BAXTER BOULEVARD, PORTLAND, MAINE 04101
 HOWARD YEE - OWNER

REVISIONS:

- 1 APRIL 20, 2015
- 2 MAY 4, 2015

DATE:

MARCH 10, 2015

DRAWN BY:

SPR

SCALE:

0 1/4" 1/2" 1" AS NOTED FULL SIZED PLOT

DRAWING NAME:

EXTERIOR EAST AND WEST ELEVATIONS

SHEET:

A-5

SHEET: 10 OF: 11

