



5 SECTION DETAIL • ROOF CONNECTION
SCALE: 1 1/2" = 1'-0"

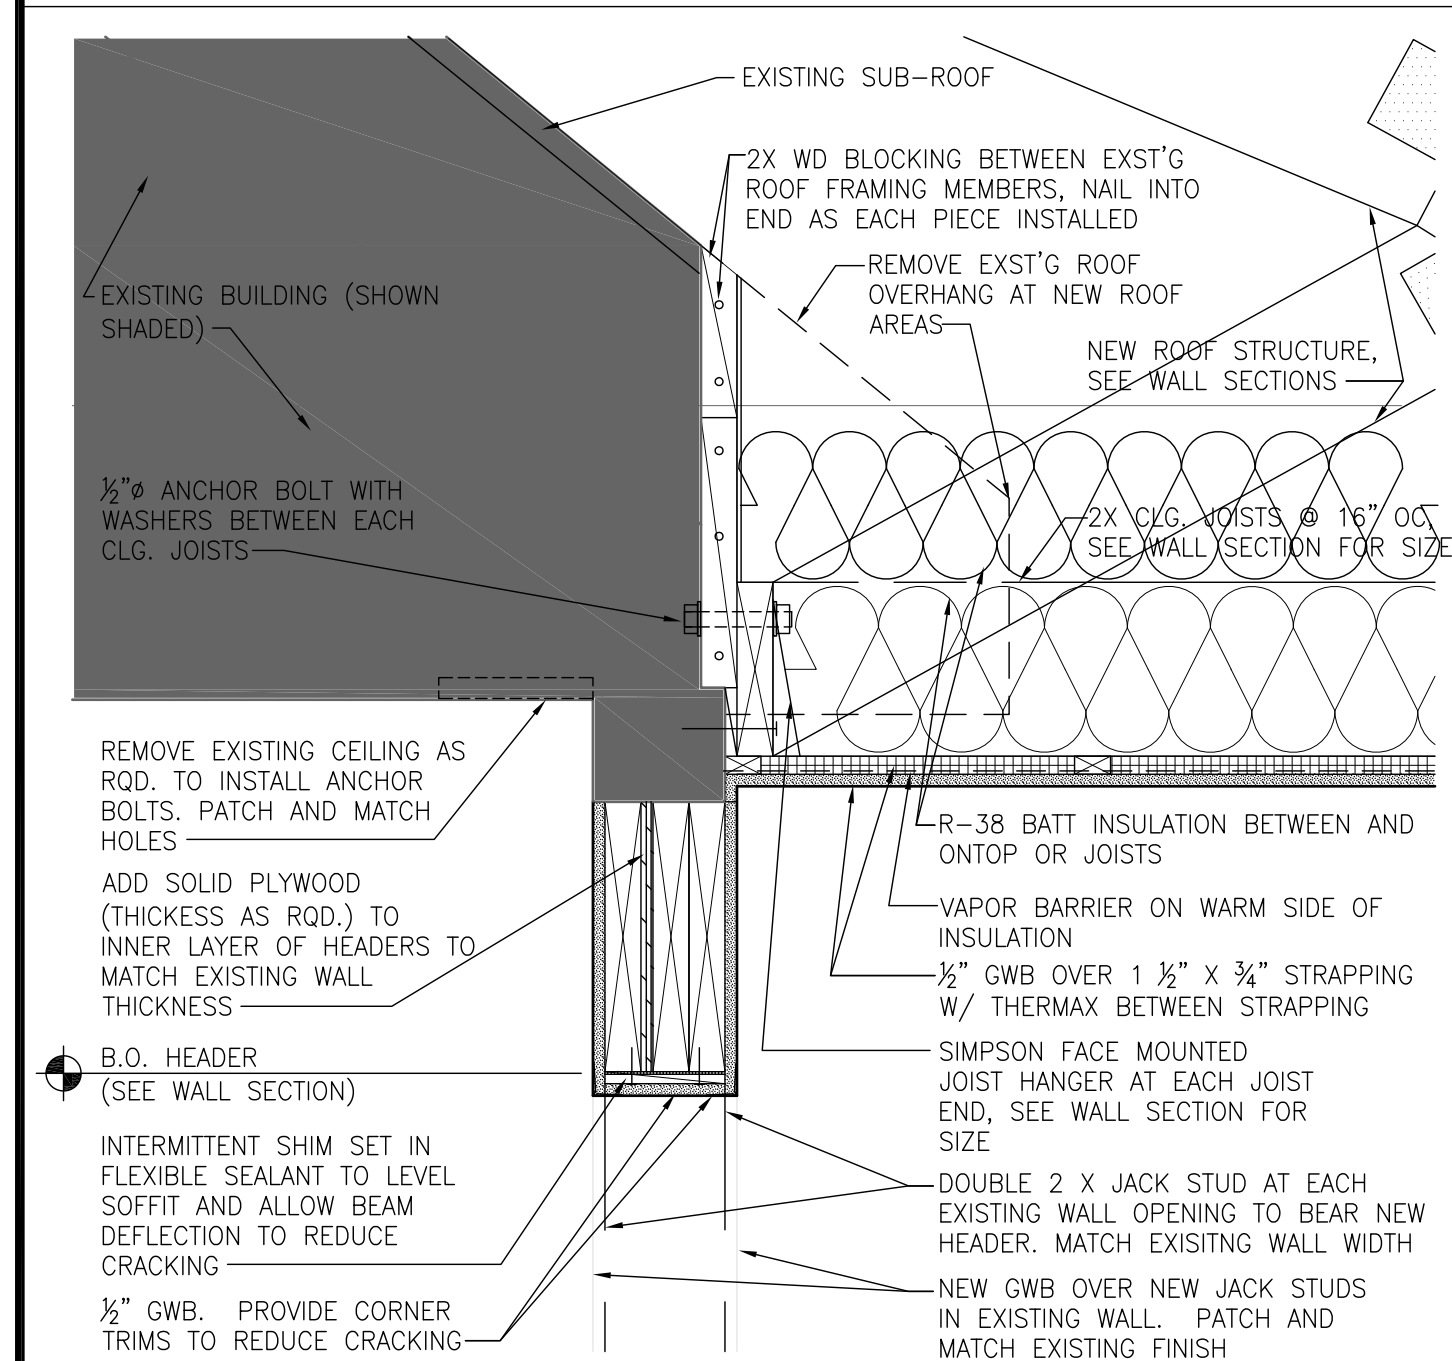


4 SECTION DETAIL • CEILING CONNECTION
SCALE: 1 1/2" = 1'-0"

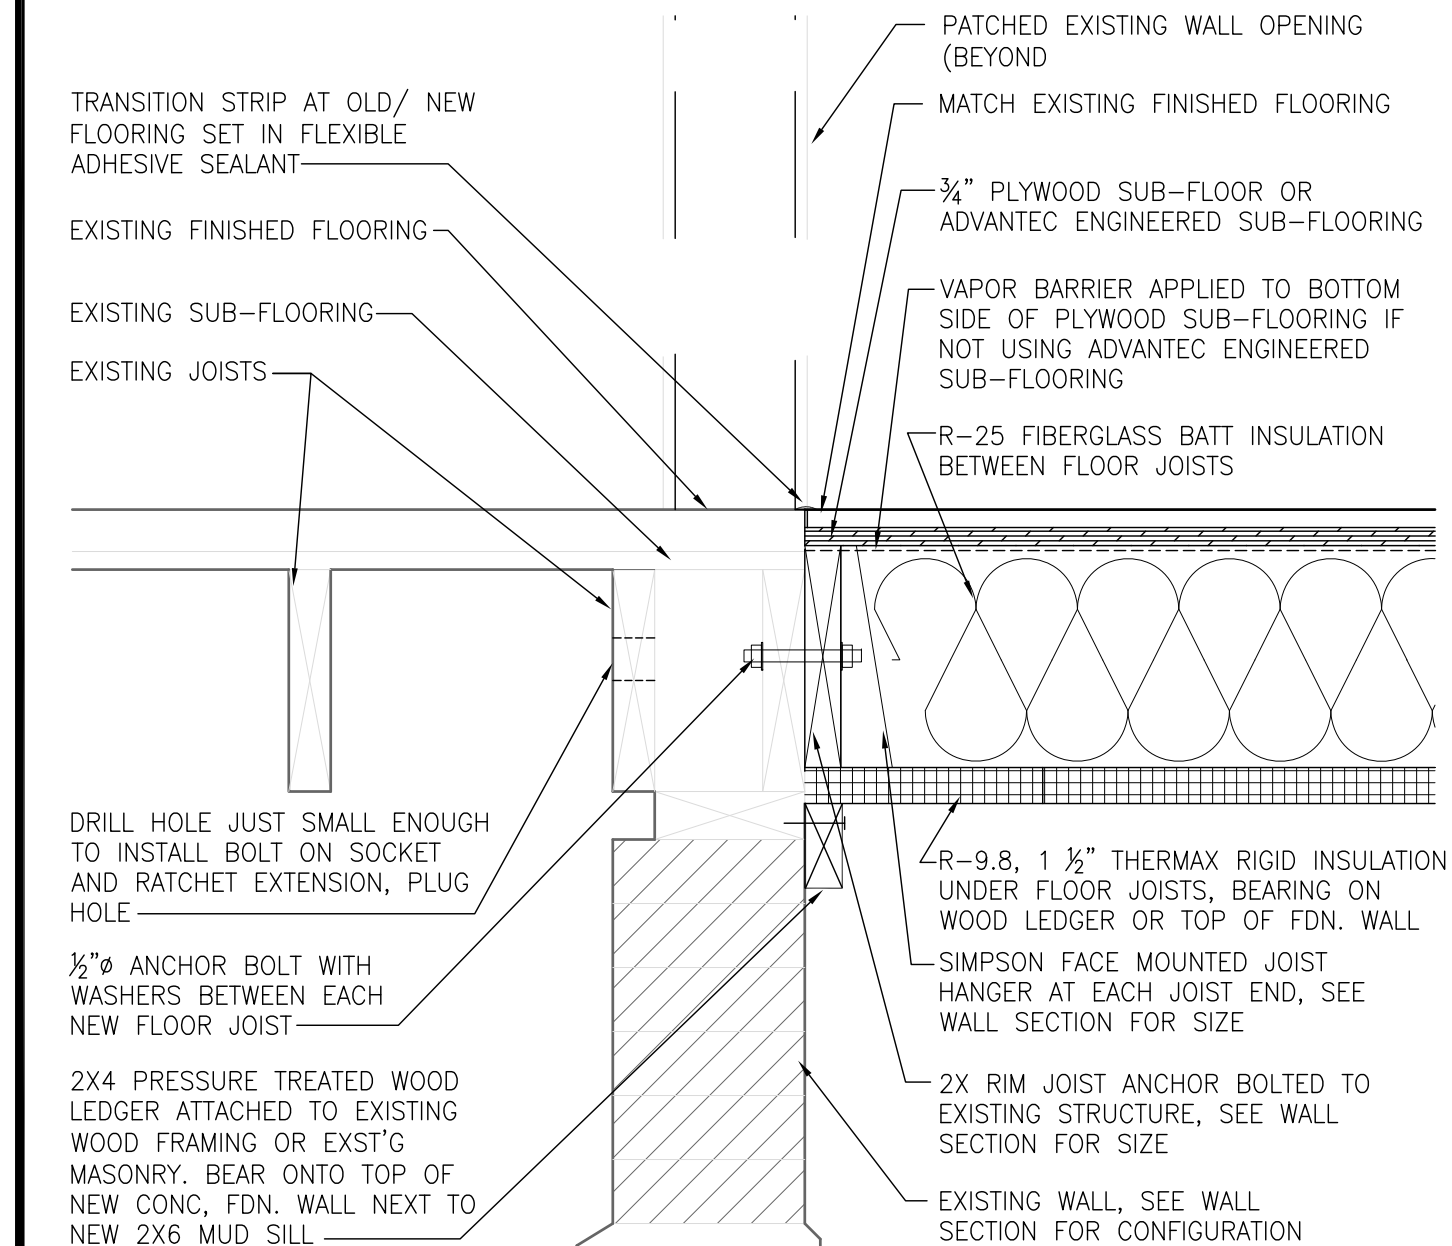

3 SECTION DETAIL • FLOOR CONNECTION
SCALE: 1 1/2" = 1'-0"

2 NOT USED
SCALE: N/A

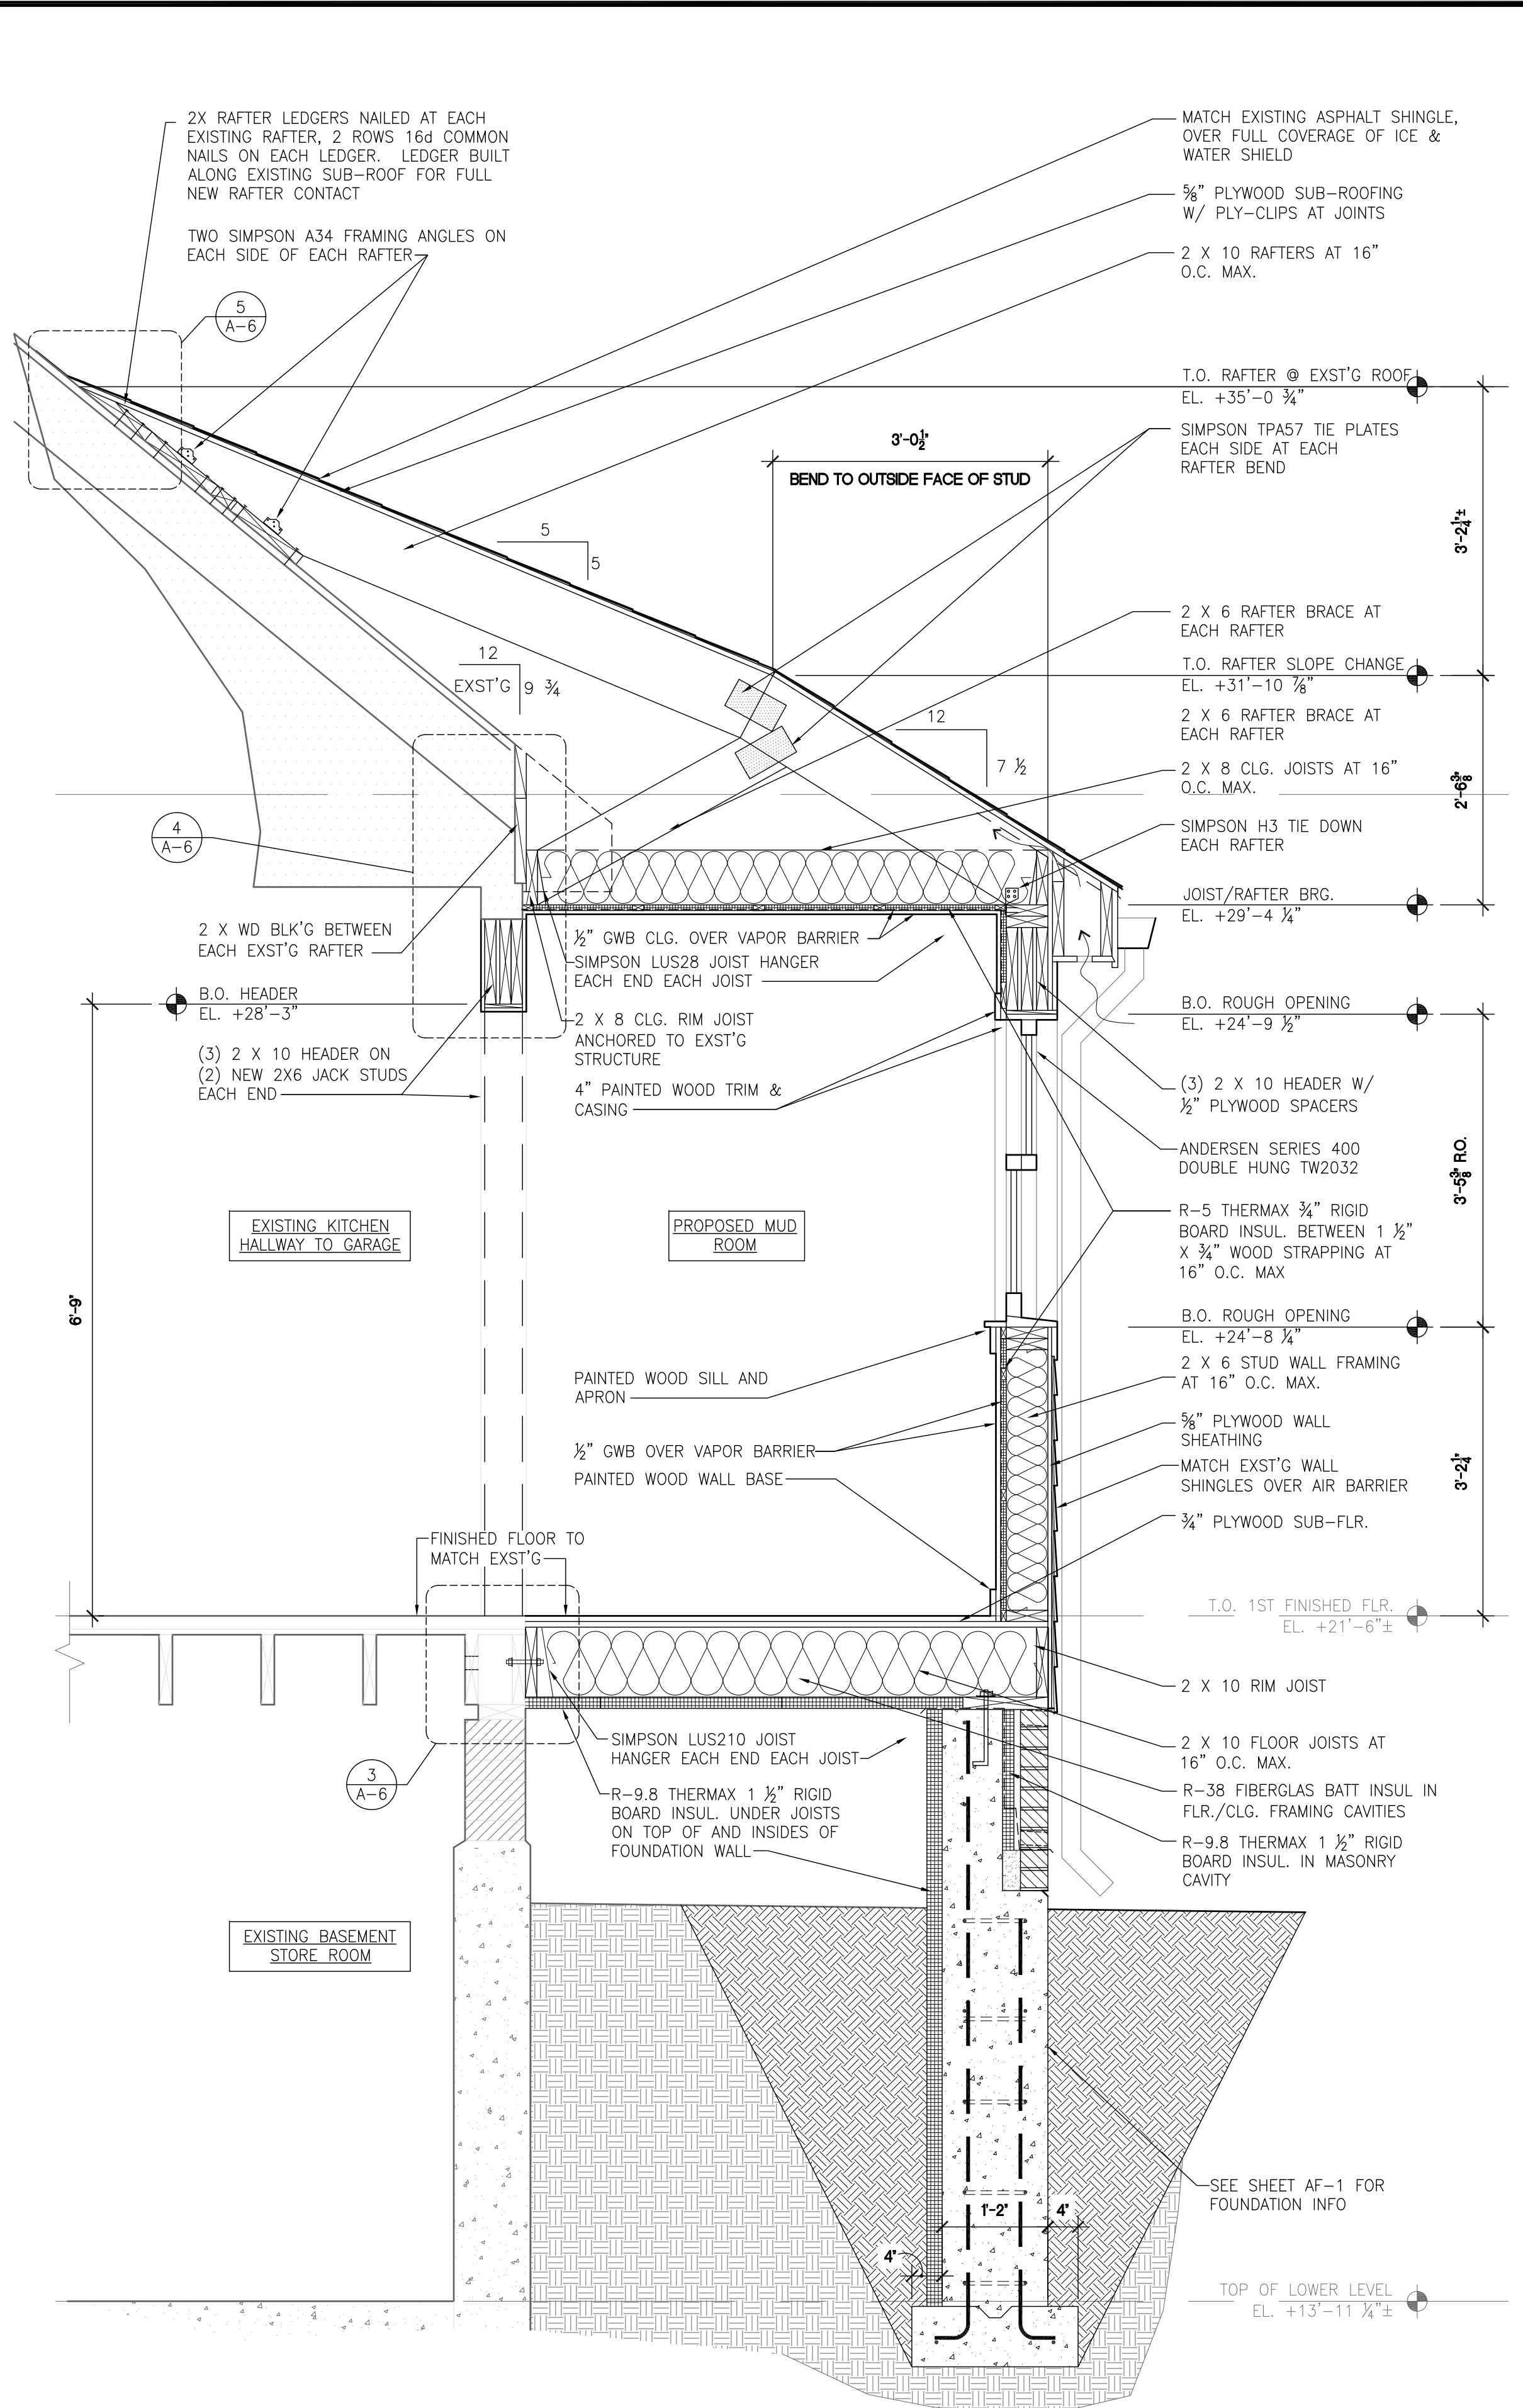

1 WALL SECTION
SCALE: 3/4" = 1'-0"

NOTES:
G.C. TO FIELD VERIFY ALL EXISTING DIMENSIONS
G.C. TO FOLLOW MFR. SPECIFICATIONS FOR FASTENING SIMPSON STRONG-TIE CONNECTORS

THIS SHEET ADDED TO SET

SOUTH COVERED PORCH AND SOUTH BEDROOM EXTENSION ON HOUSE REMOVED FROM SCOPE OF WORK FOR THIS PROJECT

ADDITIONS TO THE HOWARD YEE RESIDENCE
120 BAXTER BOULEVARD, PORTLAND, MAINE 04101
HOWARD YEE - OWNER

REVISIONS:
1 APRIL 20, 2015
2 MAY 4, 2015

DATE: MARCH 10, 2015
DRAWN BY: SPR
SCALE: 0 1/2" 1/2" 1"
AS NOTED FULL SIZED PLOT
DRAWING NAME: WALL SECTIONS AND DETAILS

LICENSED ARCHITECT
STEVE P. RUSZKAI
No. ARC2428
ME

SHEET: **A-6**
SHEET: 11 OF: 11