


FOUNDATION PLAN  
1/4" = 1' - 0"

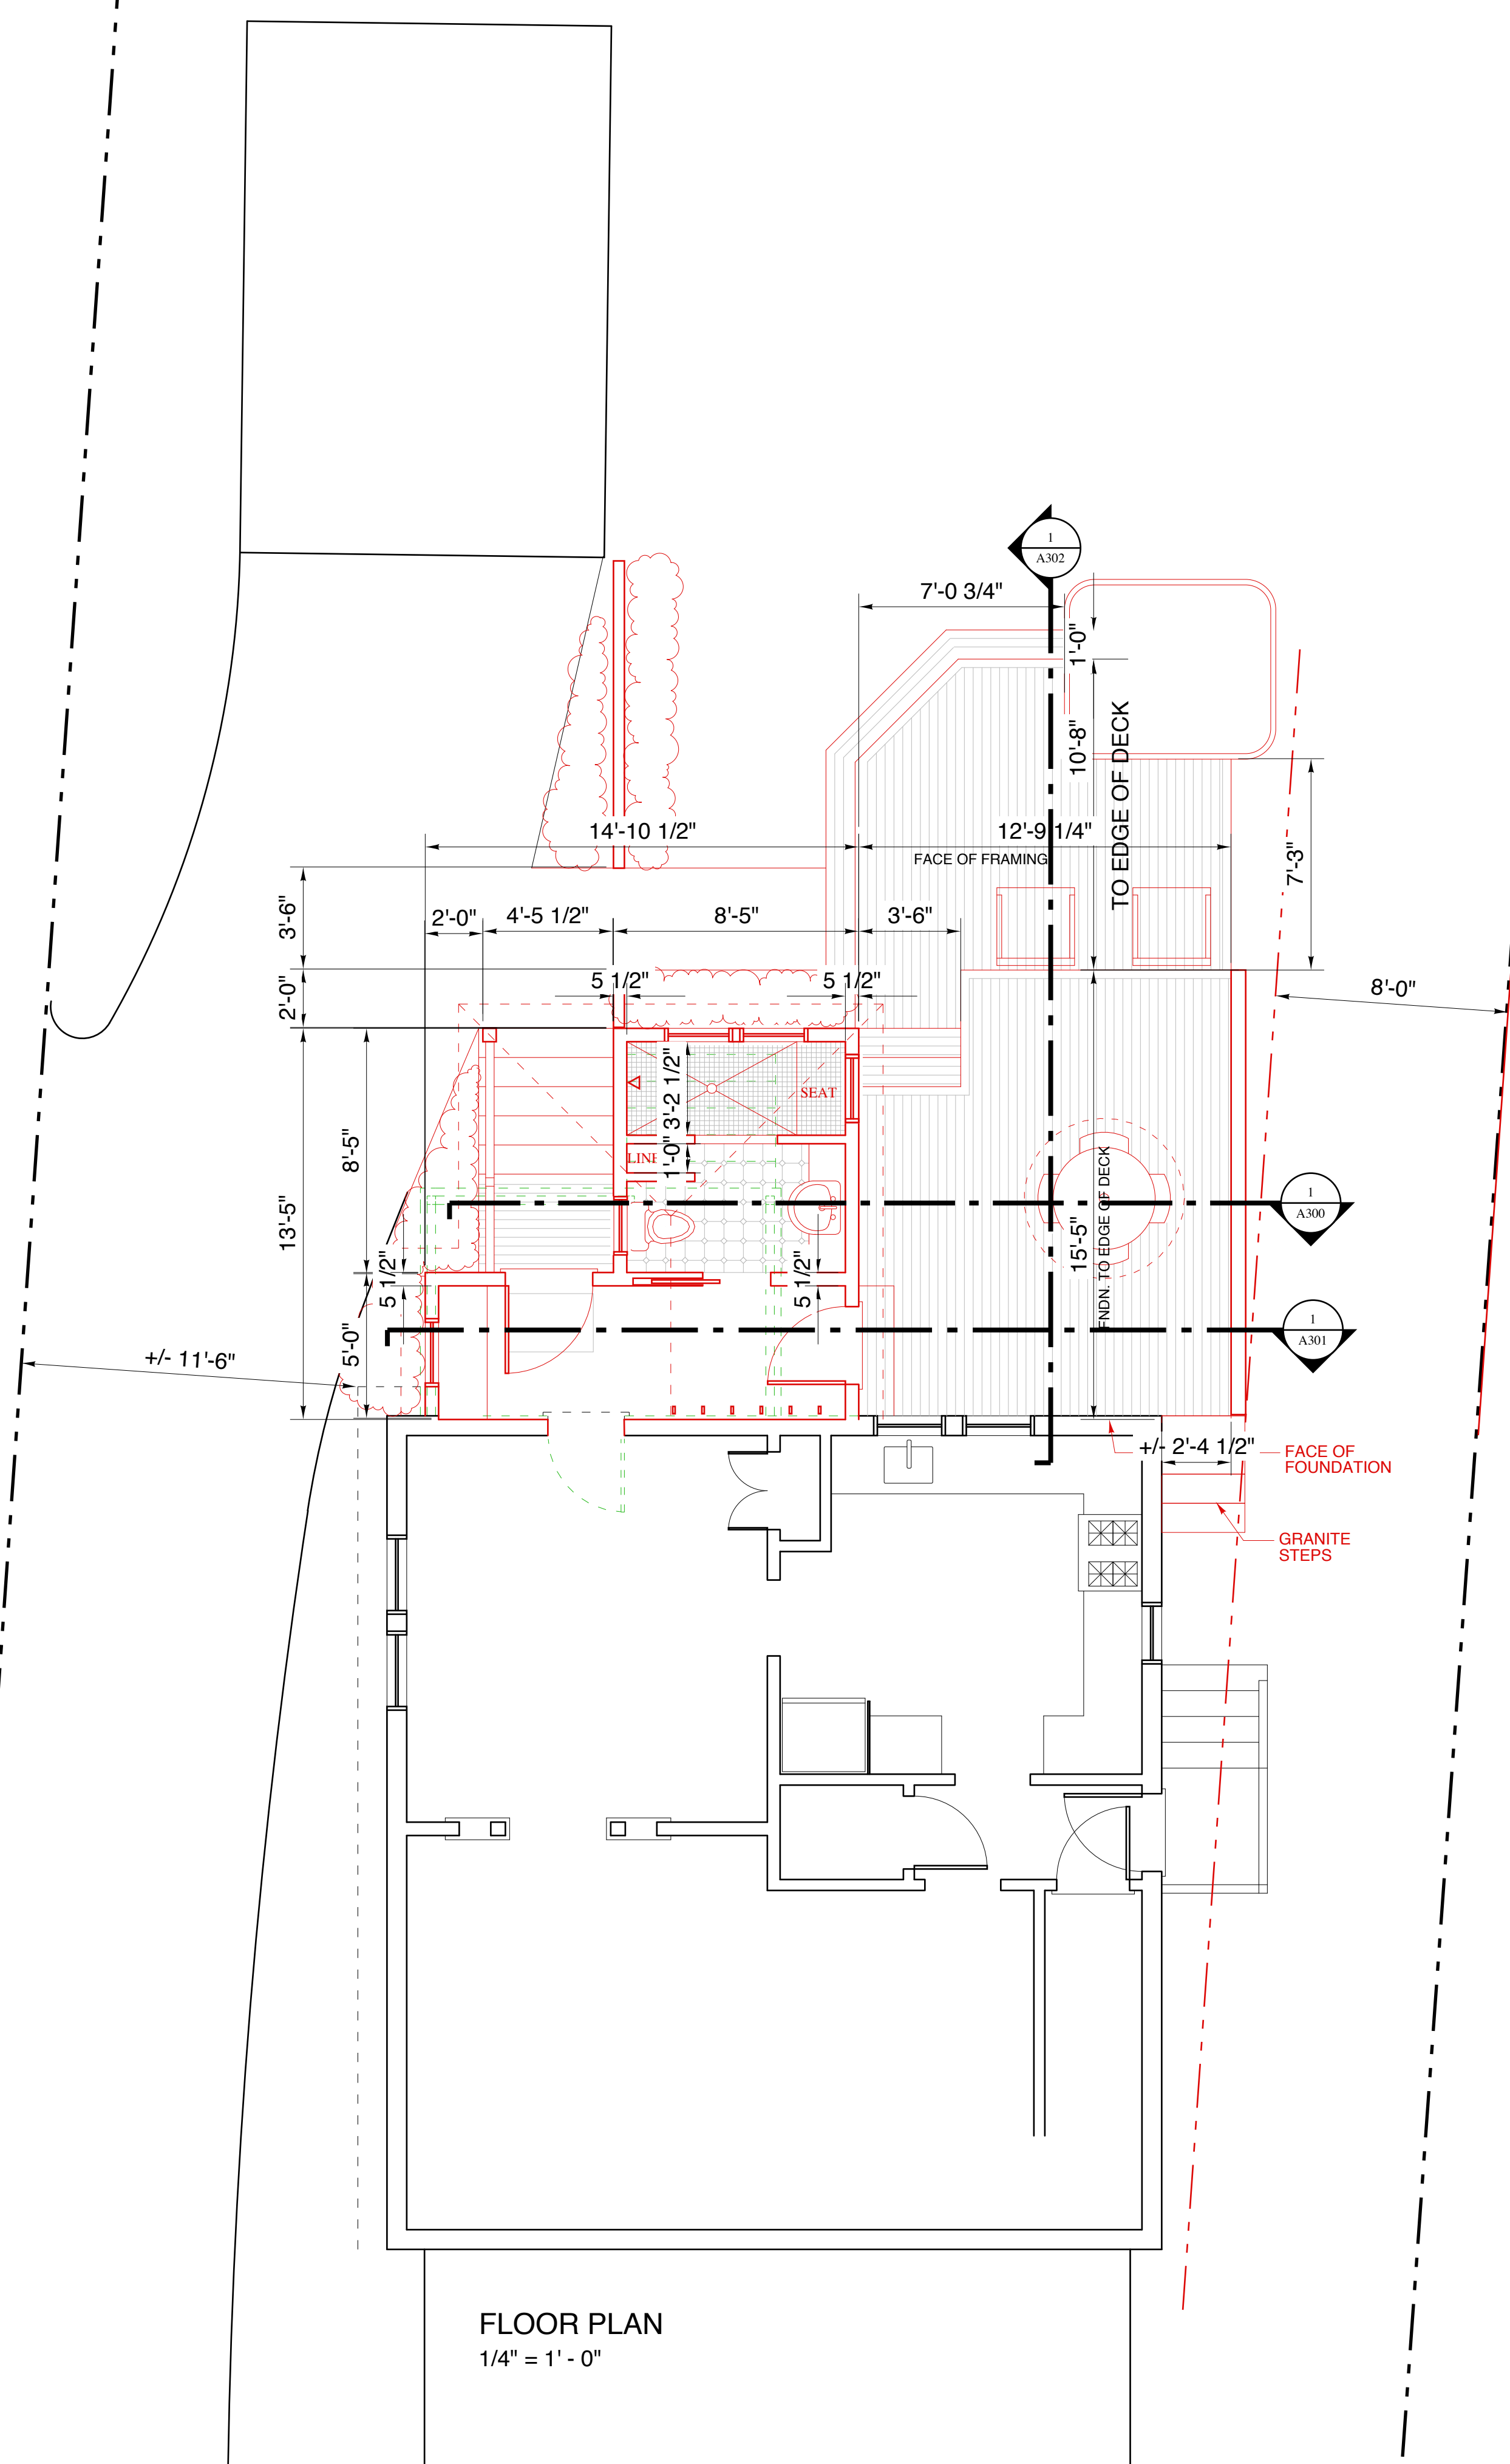

FLOOR PLAN  
1/4" = 1' - 0"

McMurray Residence


11 Deerfield Road  
Portland, Maine

SCALE AS NOTED

DRAWN BY: BBB

DATE: 10/16/12

Copyright 2012 by By Design. All rights reserved. All drawings and written material appearing herein constitute original and unpublished work of the Architect and may not be duplicated, used or disclosed without written consent of By Design.

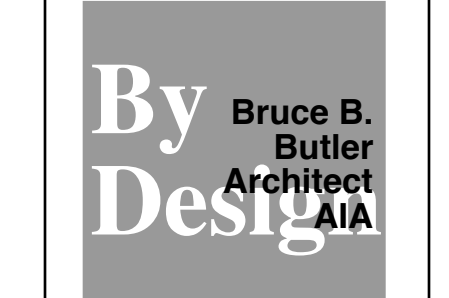

PROPOSED PLAN

**A100f**