


SOUTH ELEVATION

EAST ELEVATION

DECK & FRAMING
BEYOND FENCE

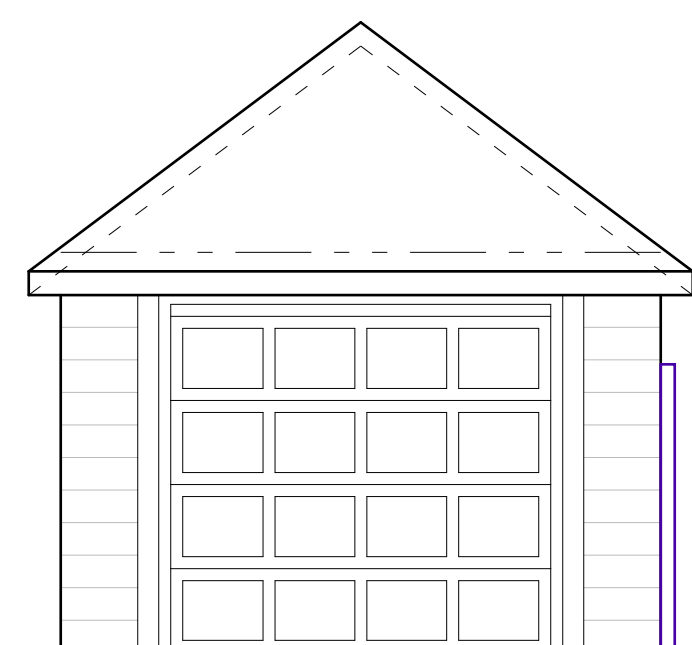

NORTH ELEVATION

NOTES

1. CONFIRM WINDOW SIZES AND REQUIRED ROUGH OPENINGS WITH EXCELUUM WINDOW MANUFACTURER

McMurray Residence


11 Deerfield Road
Portland, Maine

SCALE 1/4" = 1' - 0"

DRAWN BY: BBB

DATE: 10/16/12

Copyright 2012 by By Design. All rights reserved. All drawings and written material appearing herein constitute original and unpublished work of the Architect and may not be duplicated, used, or disclosed without written consent of By Design.

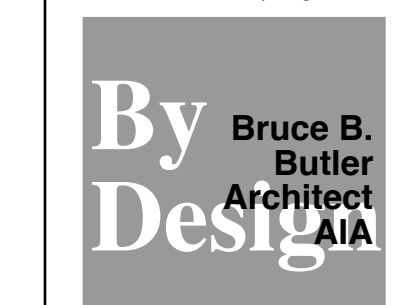

PROPOSED ELEVATIONS

A200f