


Rev. No.	Date	Description	Drawn by: JFD

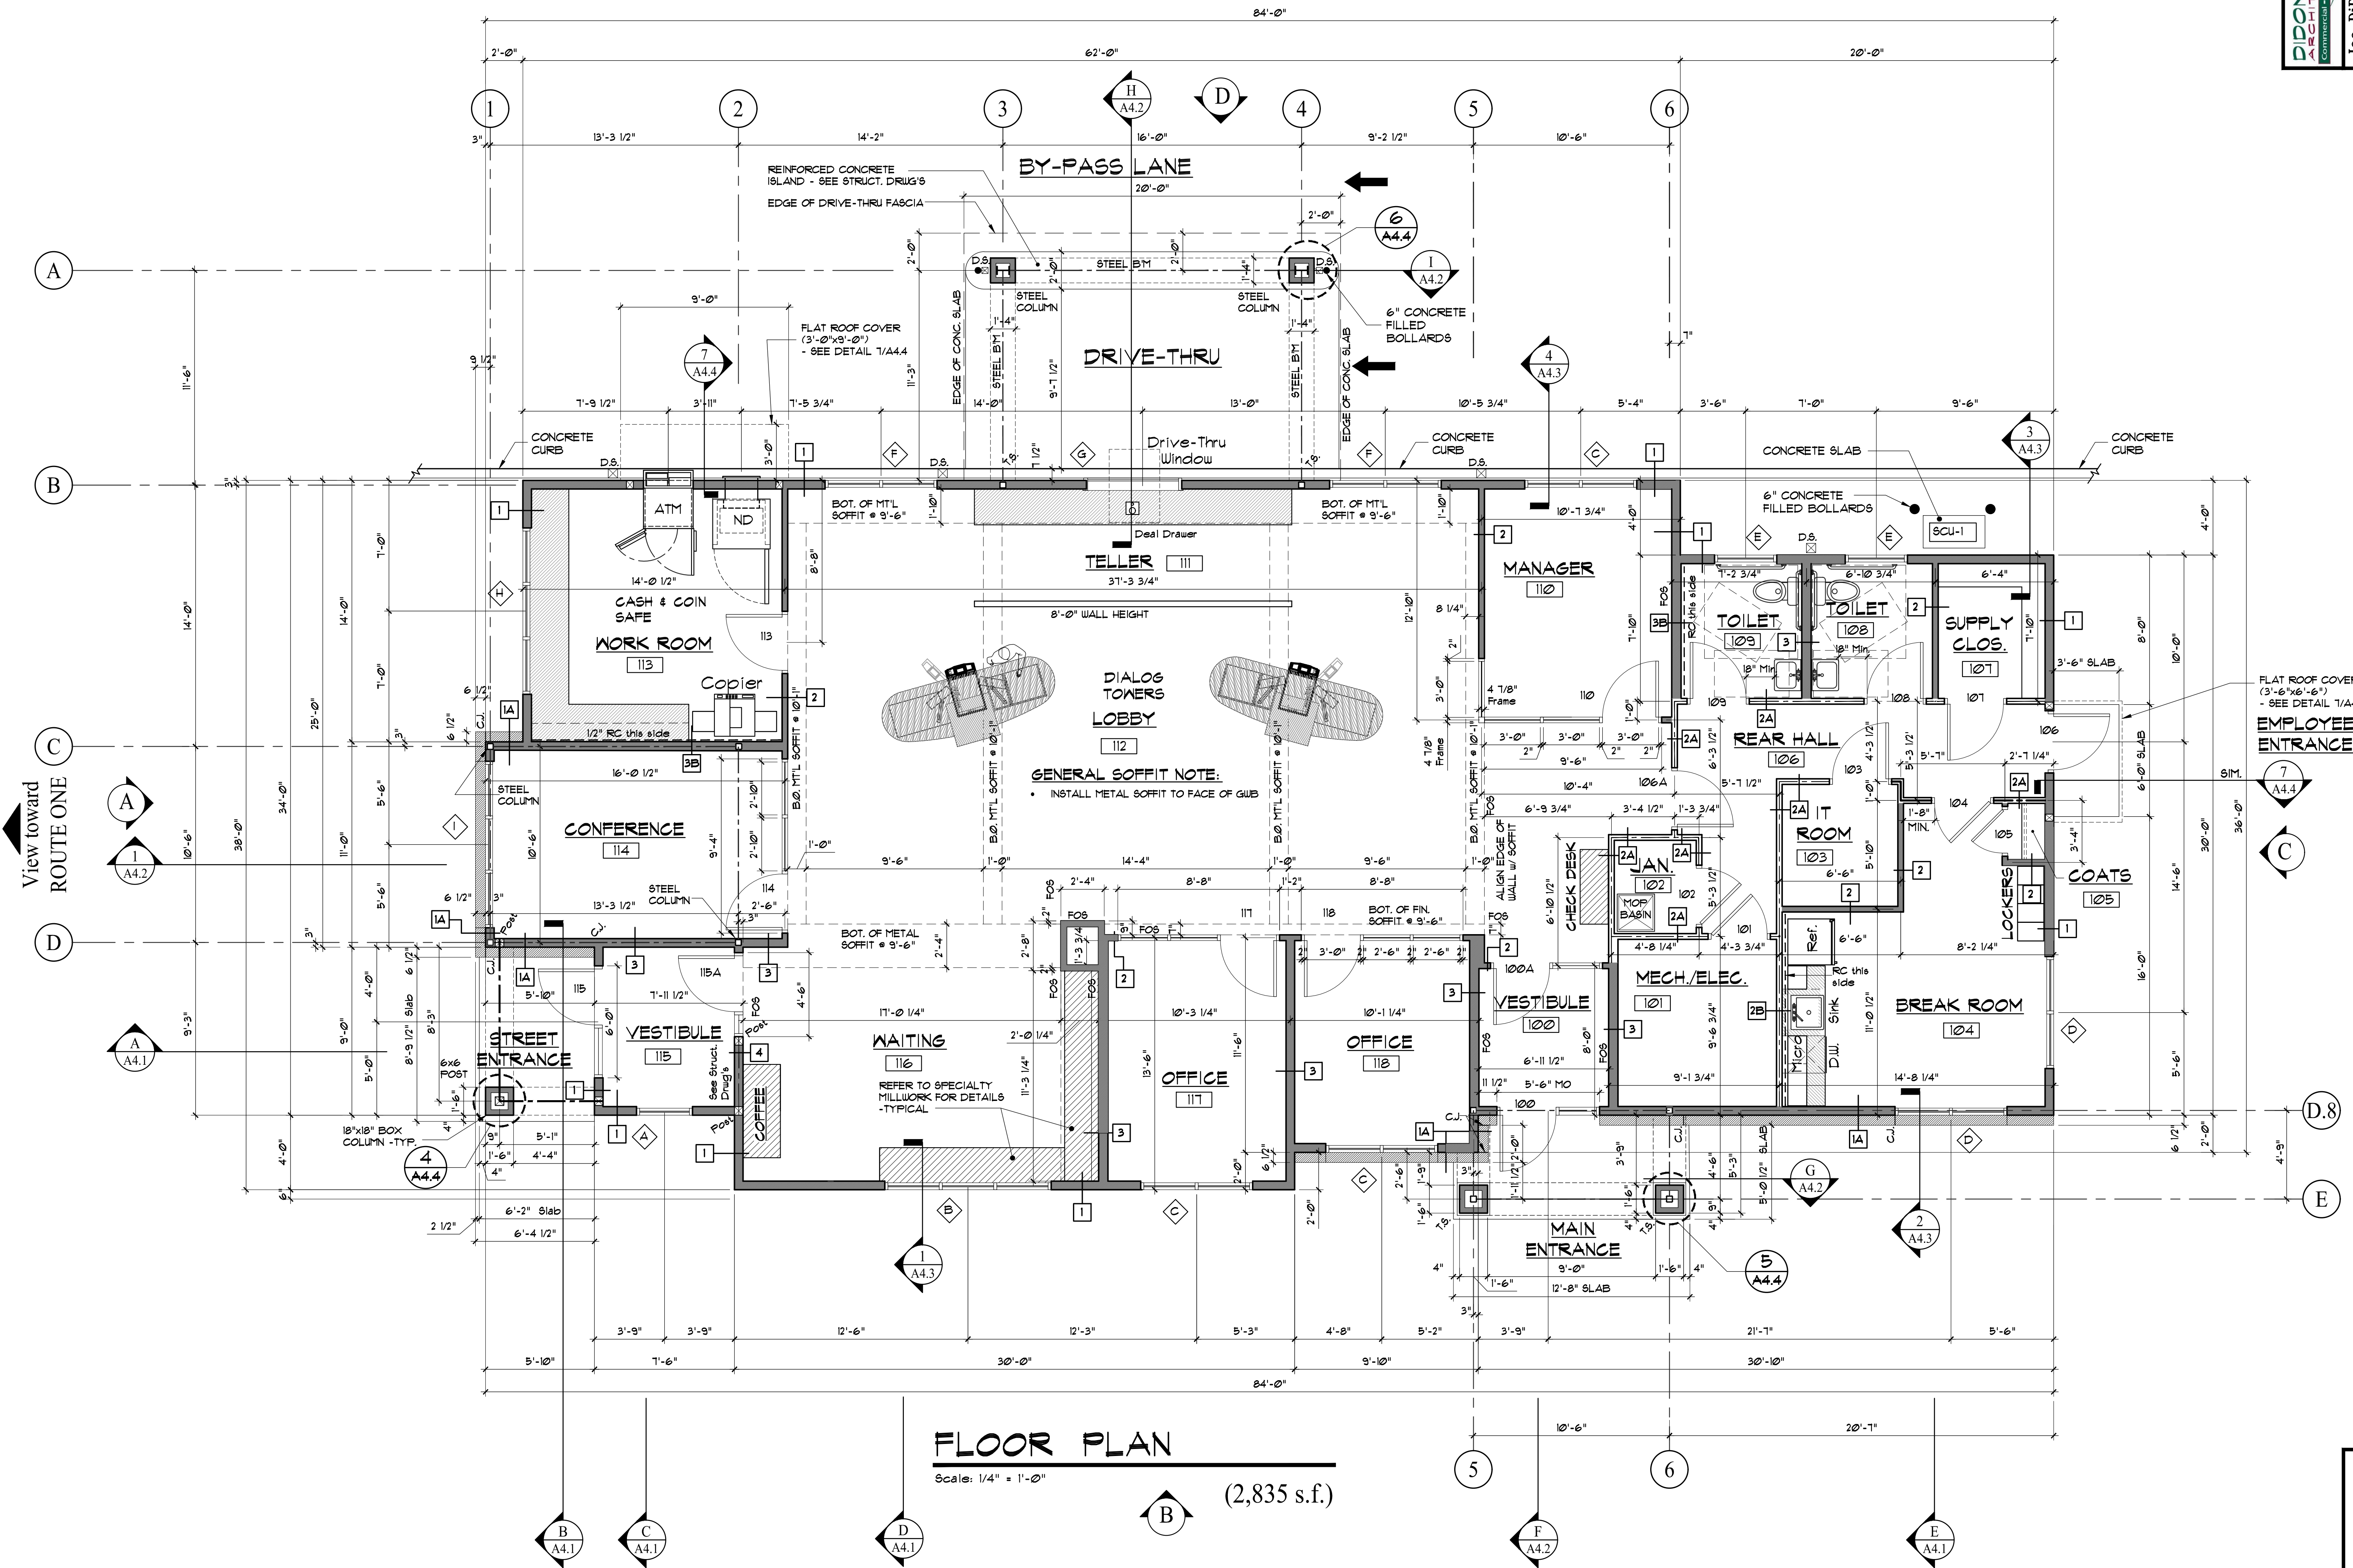

FLOOR PLAN
Scale: 1/4" = 1'-0"
(2,835 s.f.)

99% PROGRESS SET 10-21-16