



Rev. No.	Date	Description	Drawn by: JFD

Infinity Credit Union
29 Baxter Boulevard
Portland, ME

A2.1
sheet number
issued: -
project no. 1605

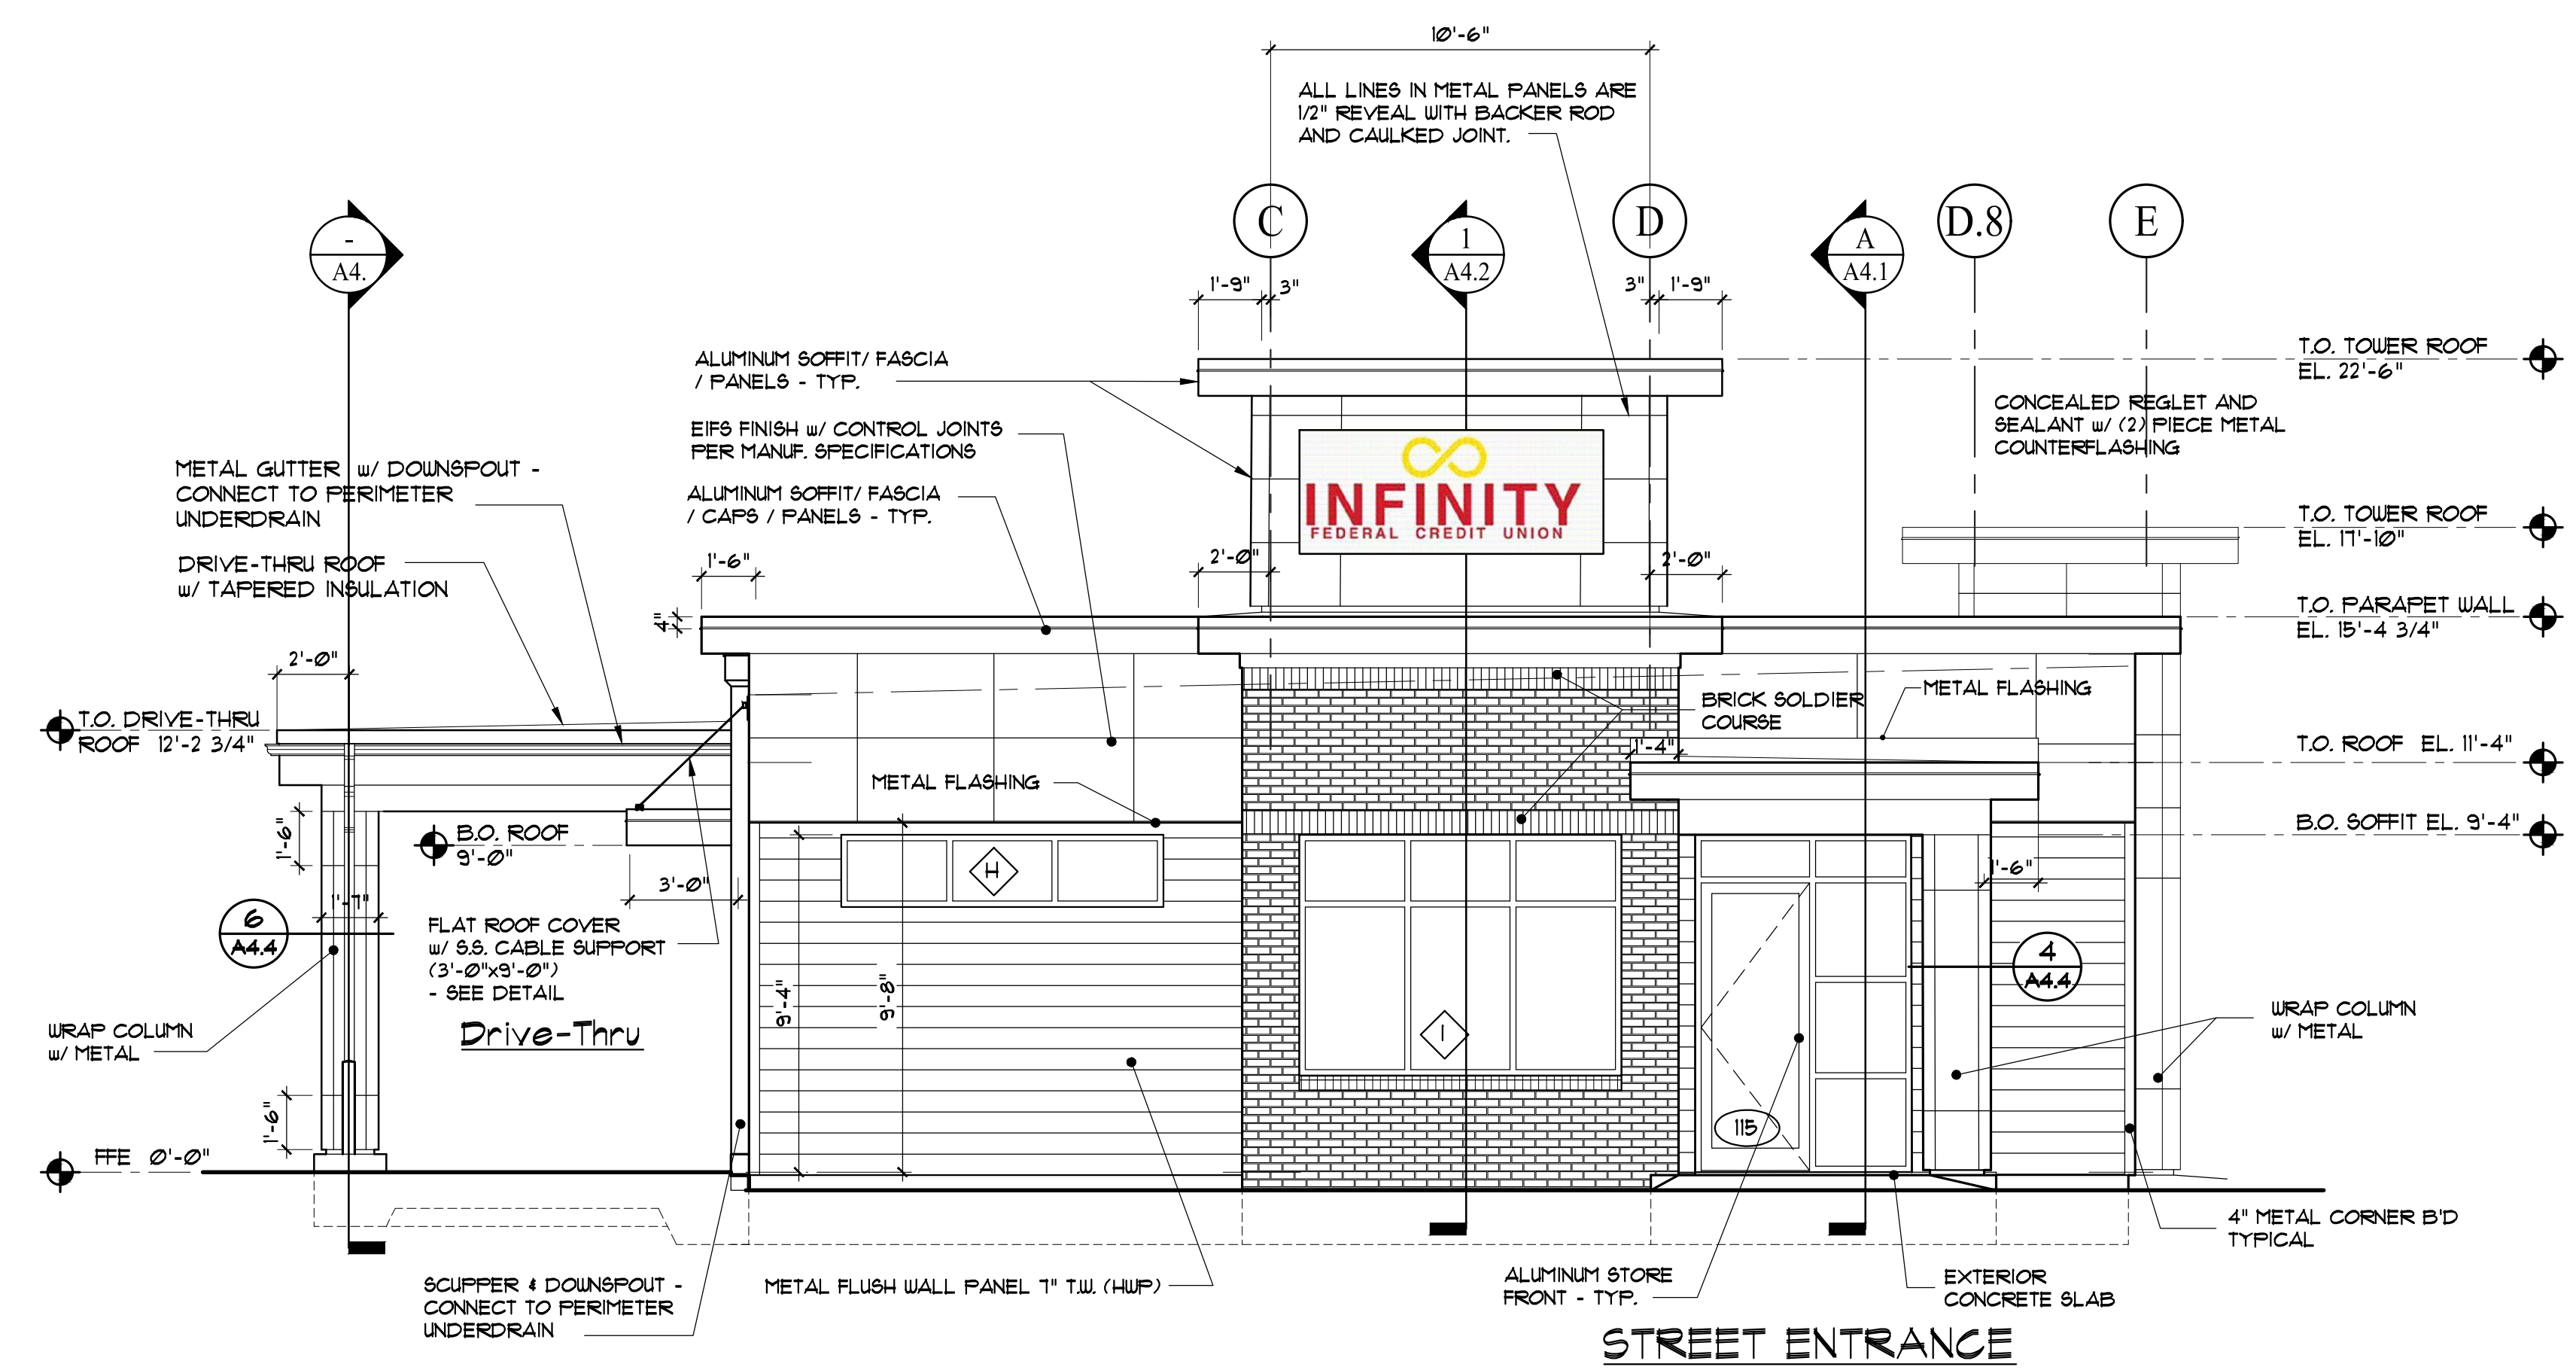

A FRONT ELEVATION - (Route One West)
Scale: 1/4" = 1'-0"

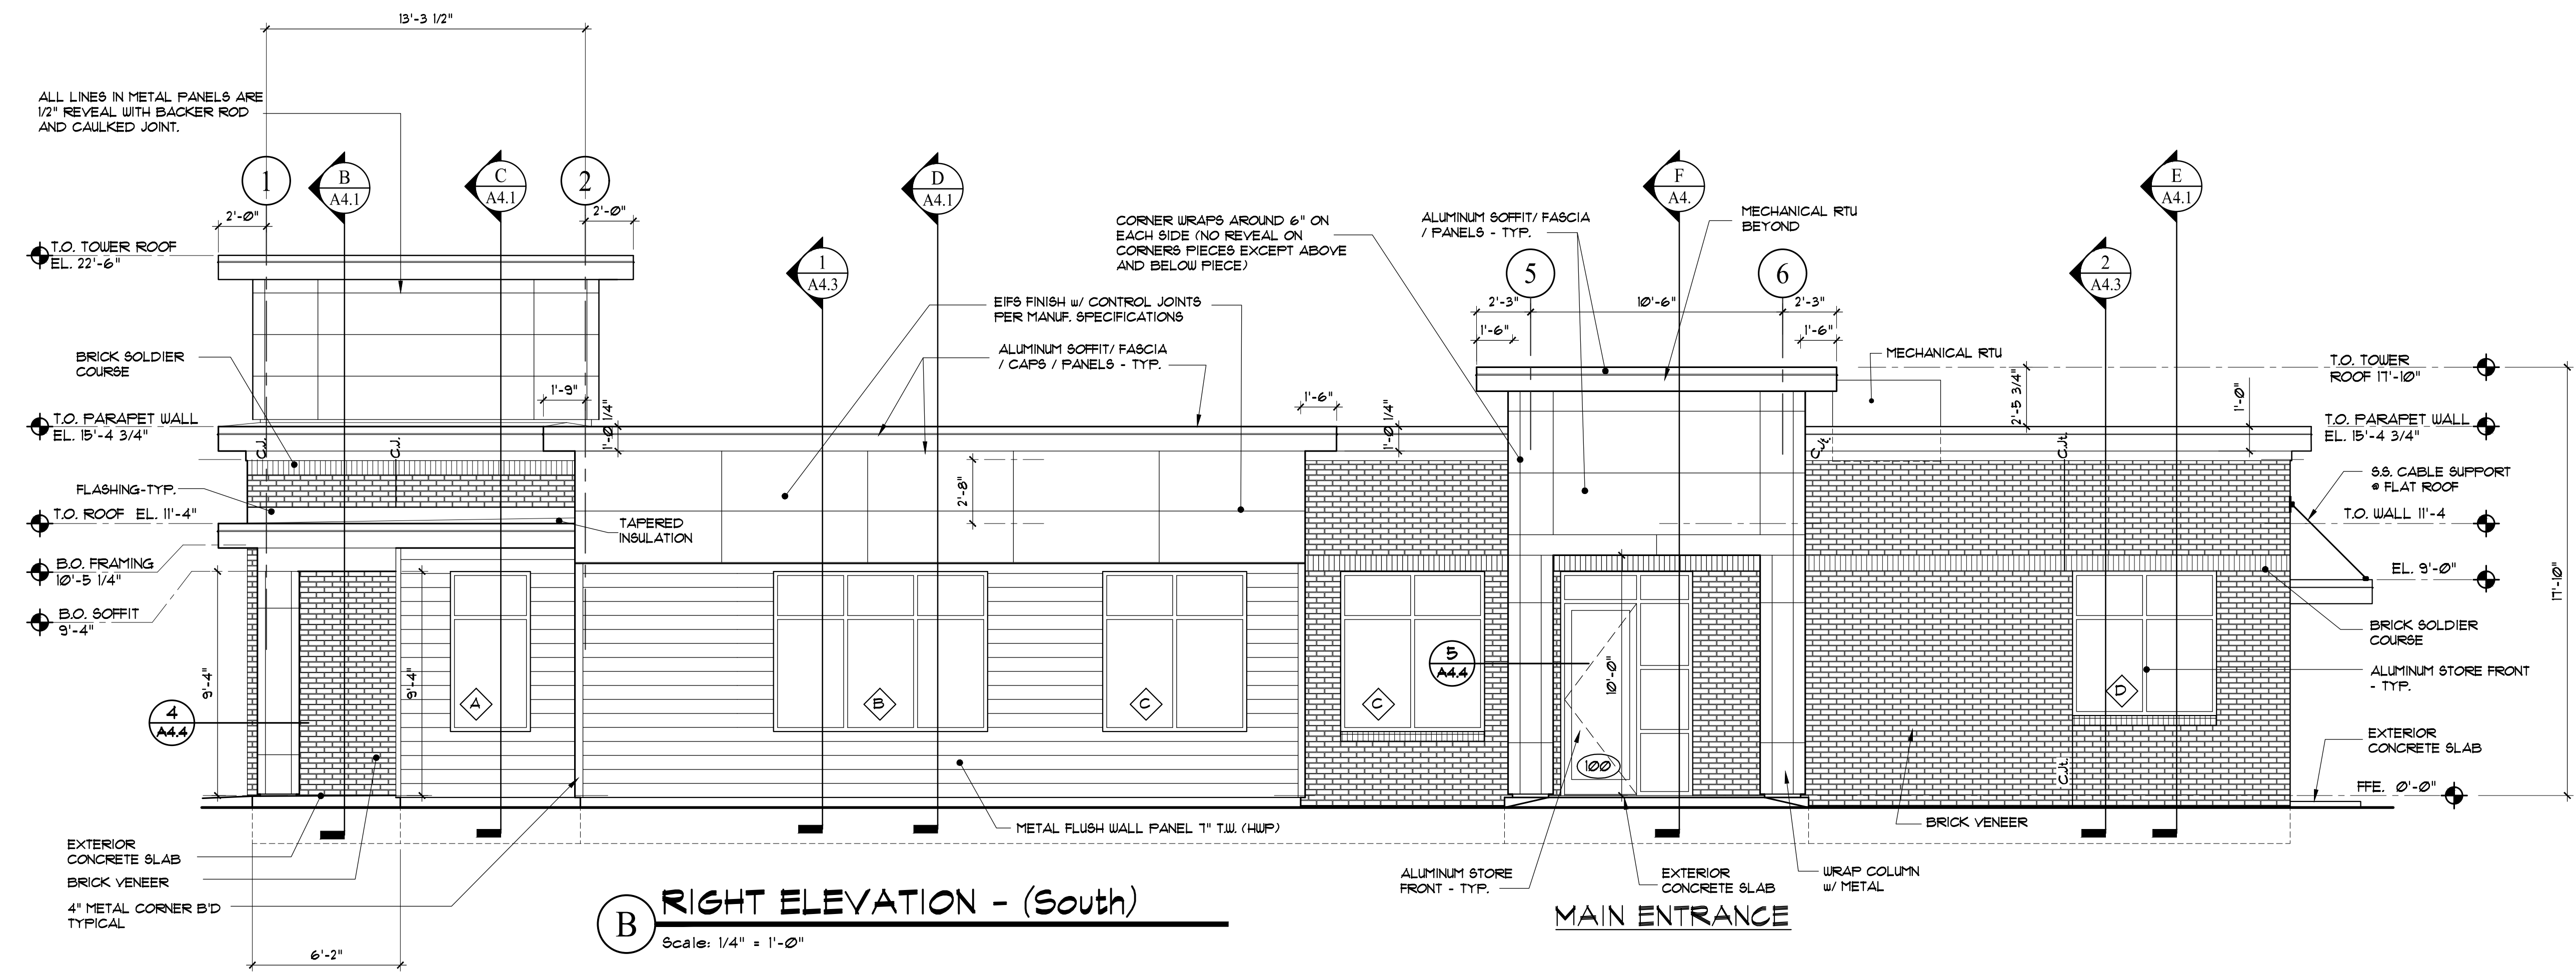

B RIGHT ELEVATION - (South)
Scale: 1/4" = 1'-0"

99% PROGRESS SET 10-21-16