

ADHERED ROOF SPECIFICATIONS

FIRESTONE RUBBER GUARD FULLY ADHERED 60 MIL EPDM SHEET MEMBRANE
OVER 1/2" COVER BOARD (HD POLYISO)
OVER MIN. R-30 POLYISOCYANURATE BOARD INSULATION
OVER 5/8" TAG CDX ROOF SHEATHING
OVER MANUFACTURED MONO-PITCH ROOF TRUSS (1/4" fact)
- REFER TO STRUCT. DRUG'S

CLOSE CELL - R 16.5
SPRAY FOAM TO BOTTOM
OF ROOF SHTG TYP.

CLOSE CELL - R 40
SPRAY FOAM TYP.





SAT CLG -
REFER TO RCP

2x6 SOLID BLOCKING
• PANEL EDGES - TYP.
SEE STRUCT. DRUG'S

2x6 P.T. SILL w/ ANCHORS
- SEE STRUCT. DRUG'S

1/2"x6" SILL SEALER
GASKET - TYP.

SEE STRUCTURAL
DRAWINGS
FOR DETAILS

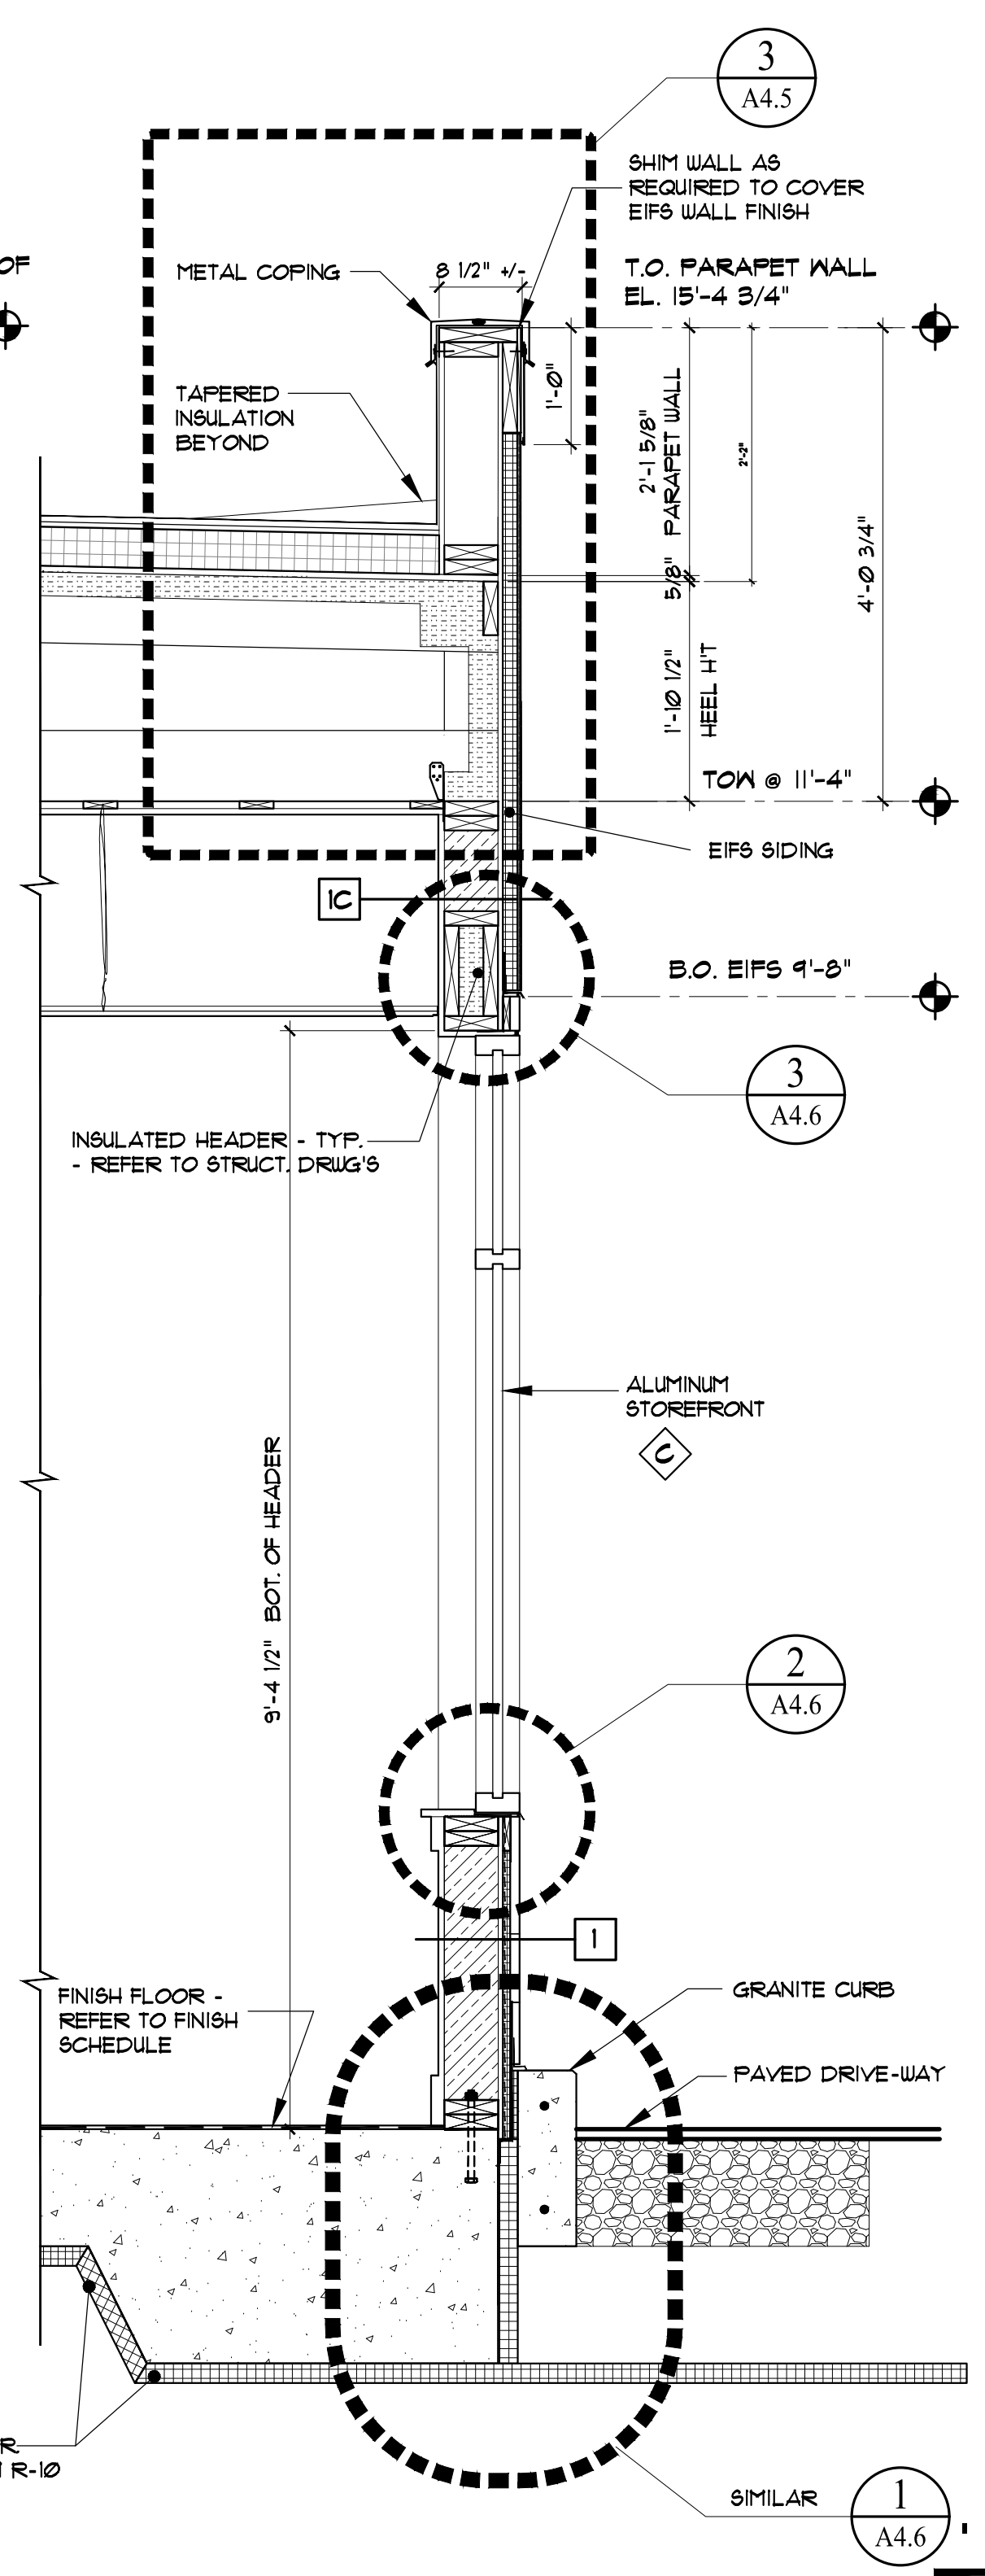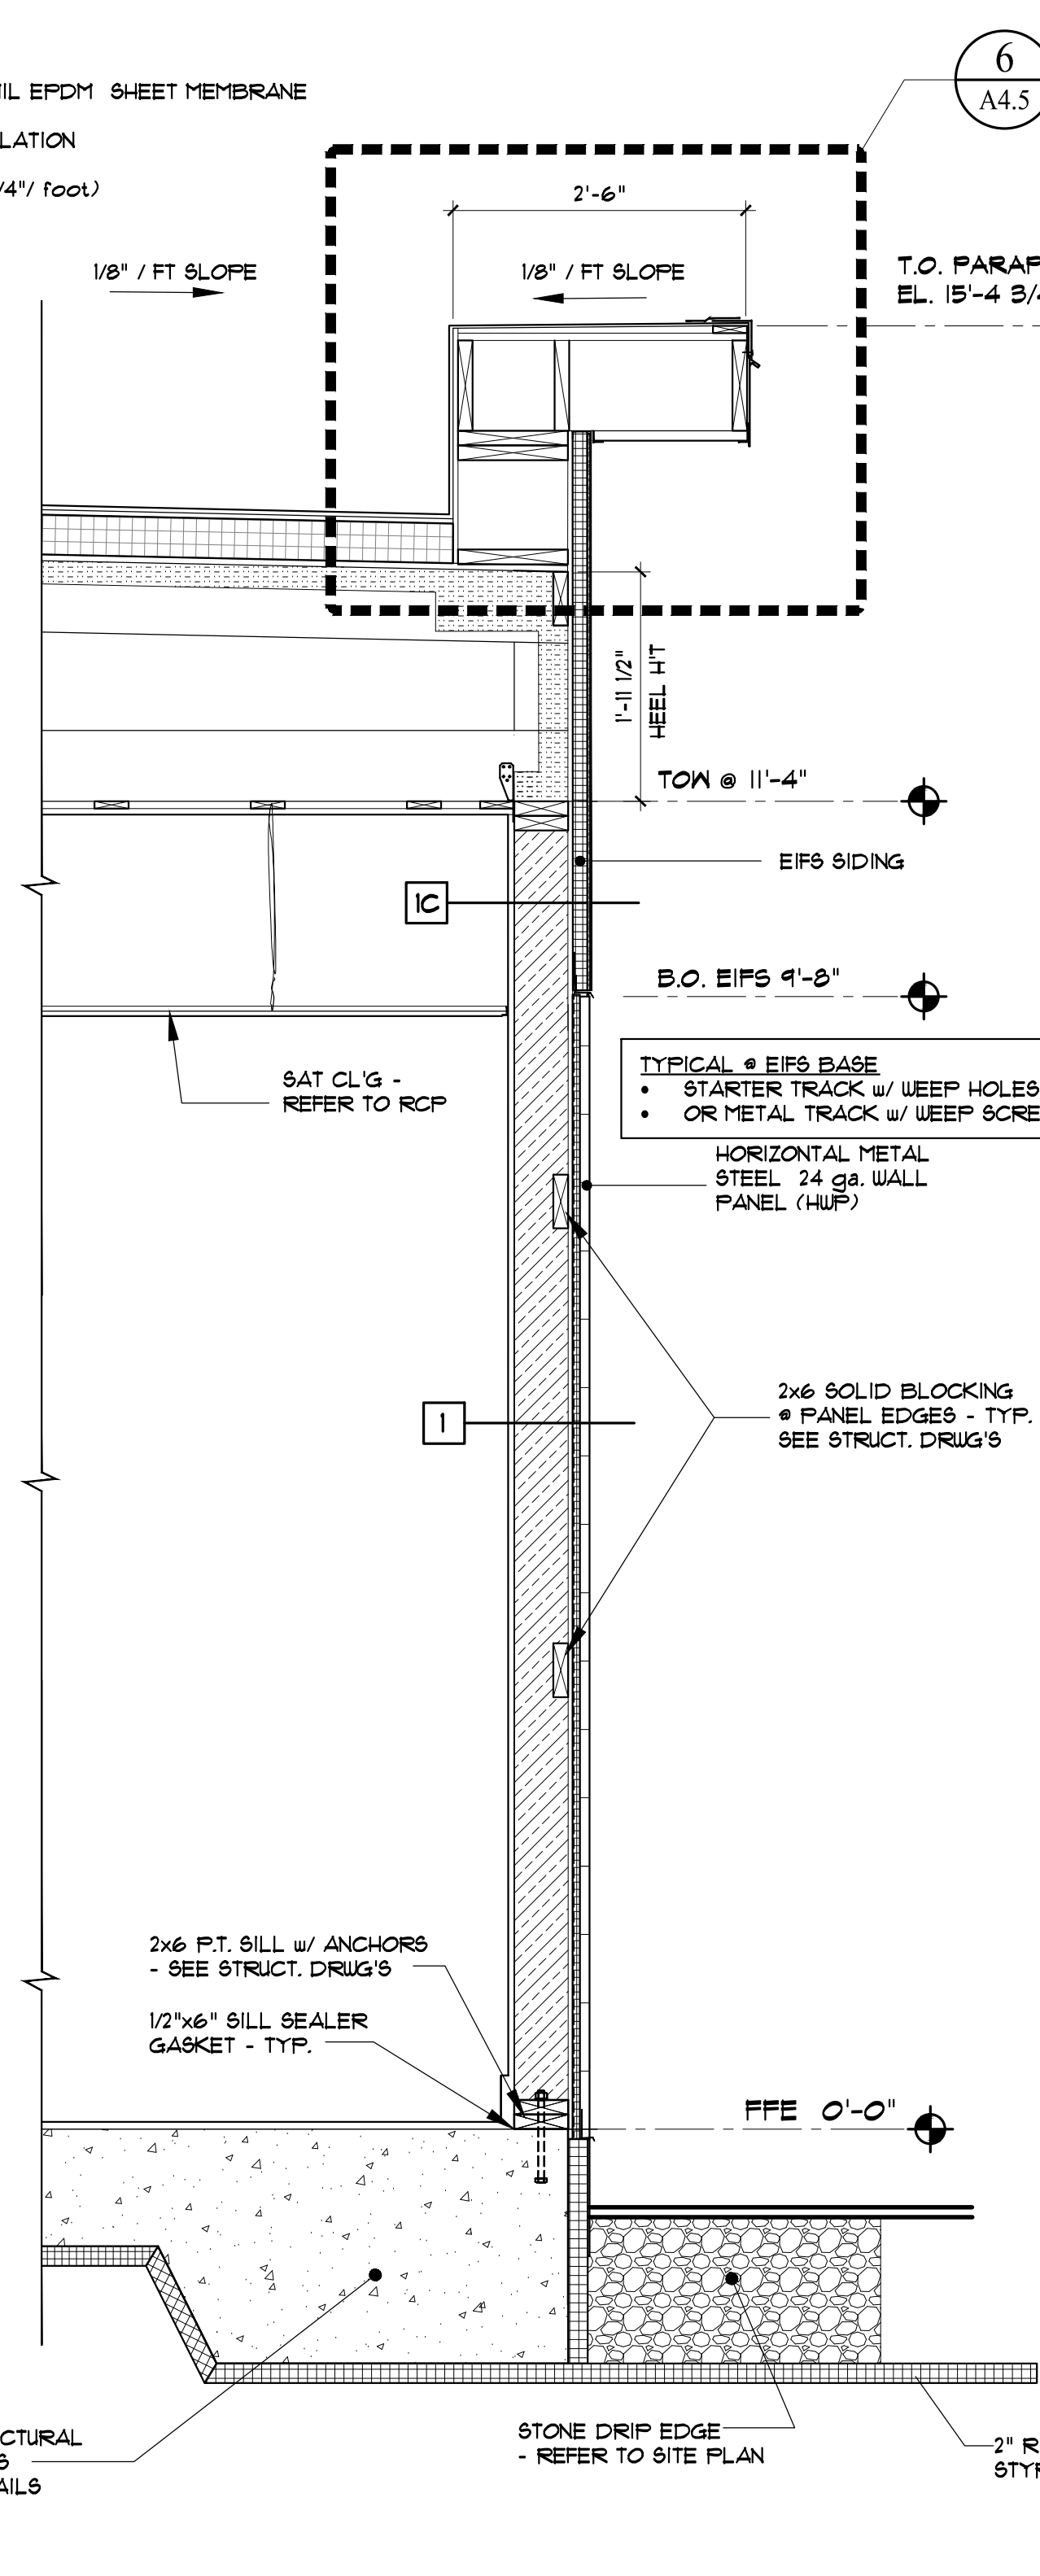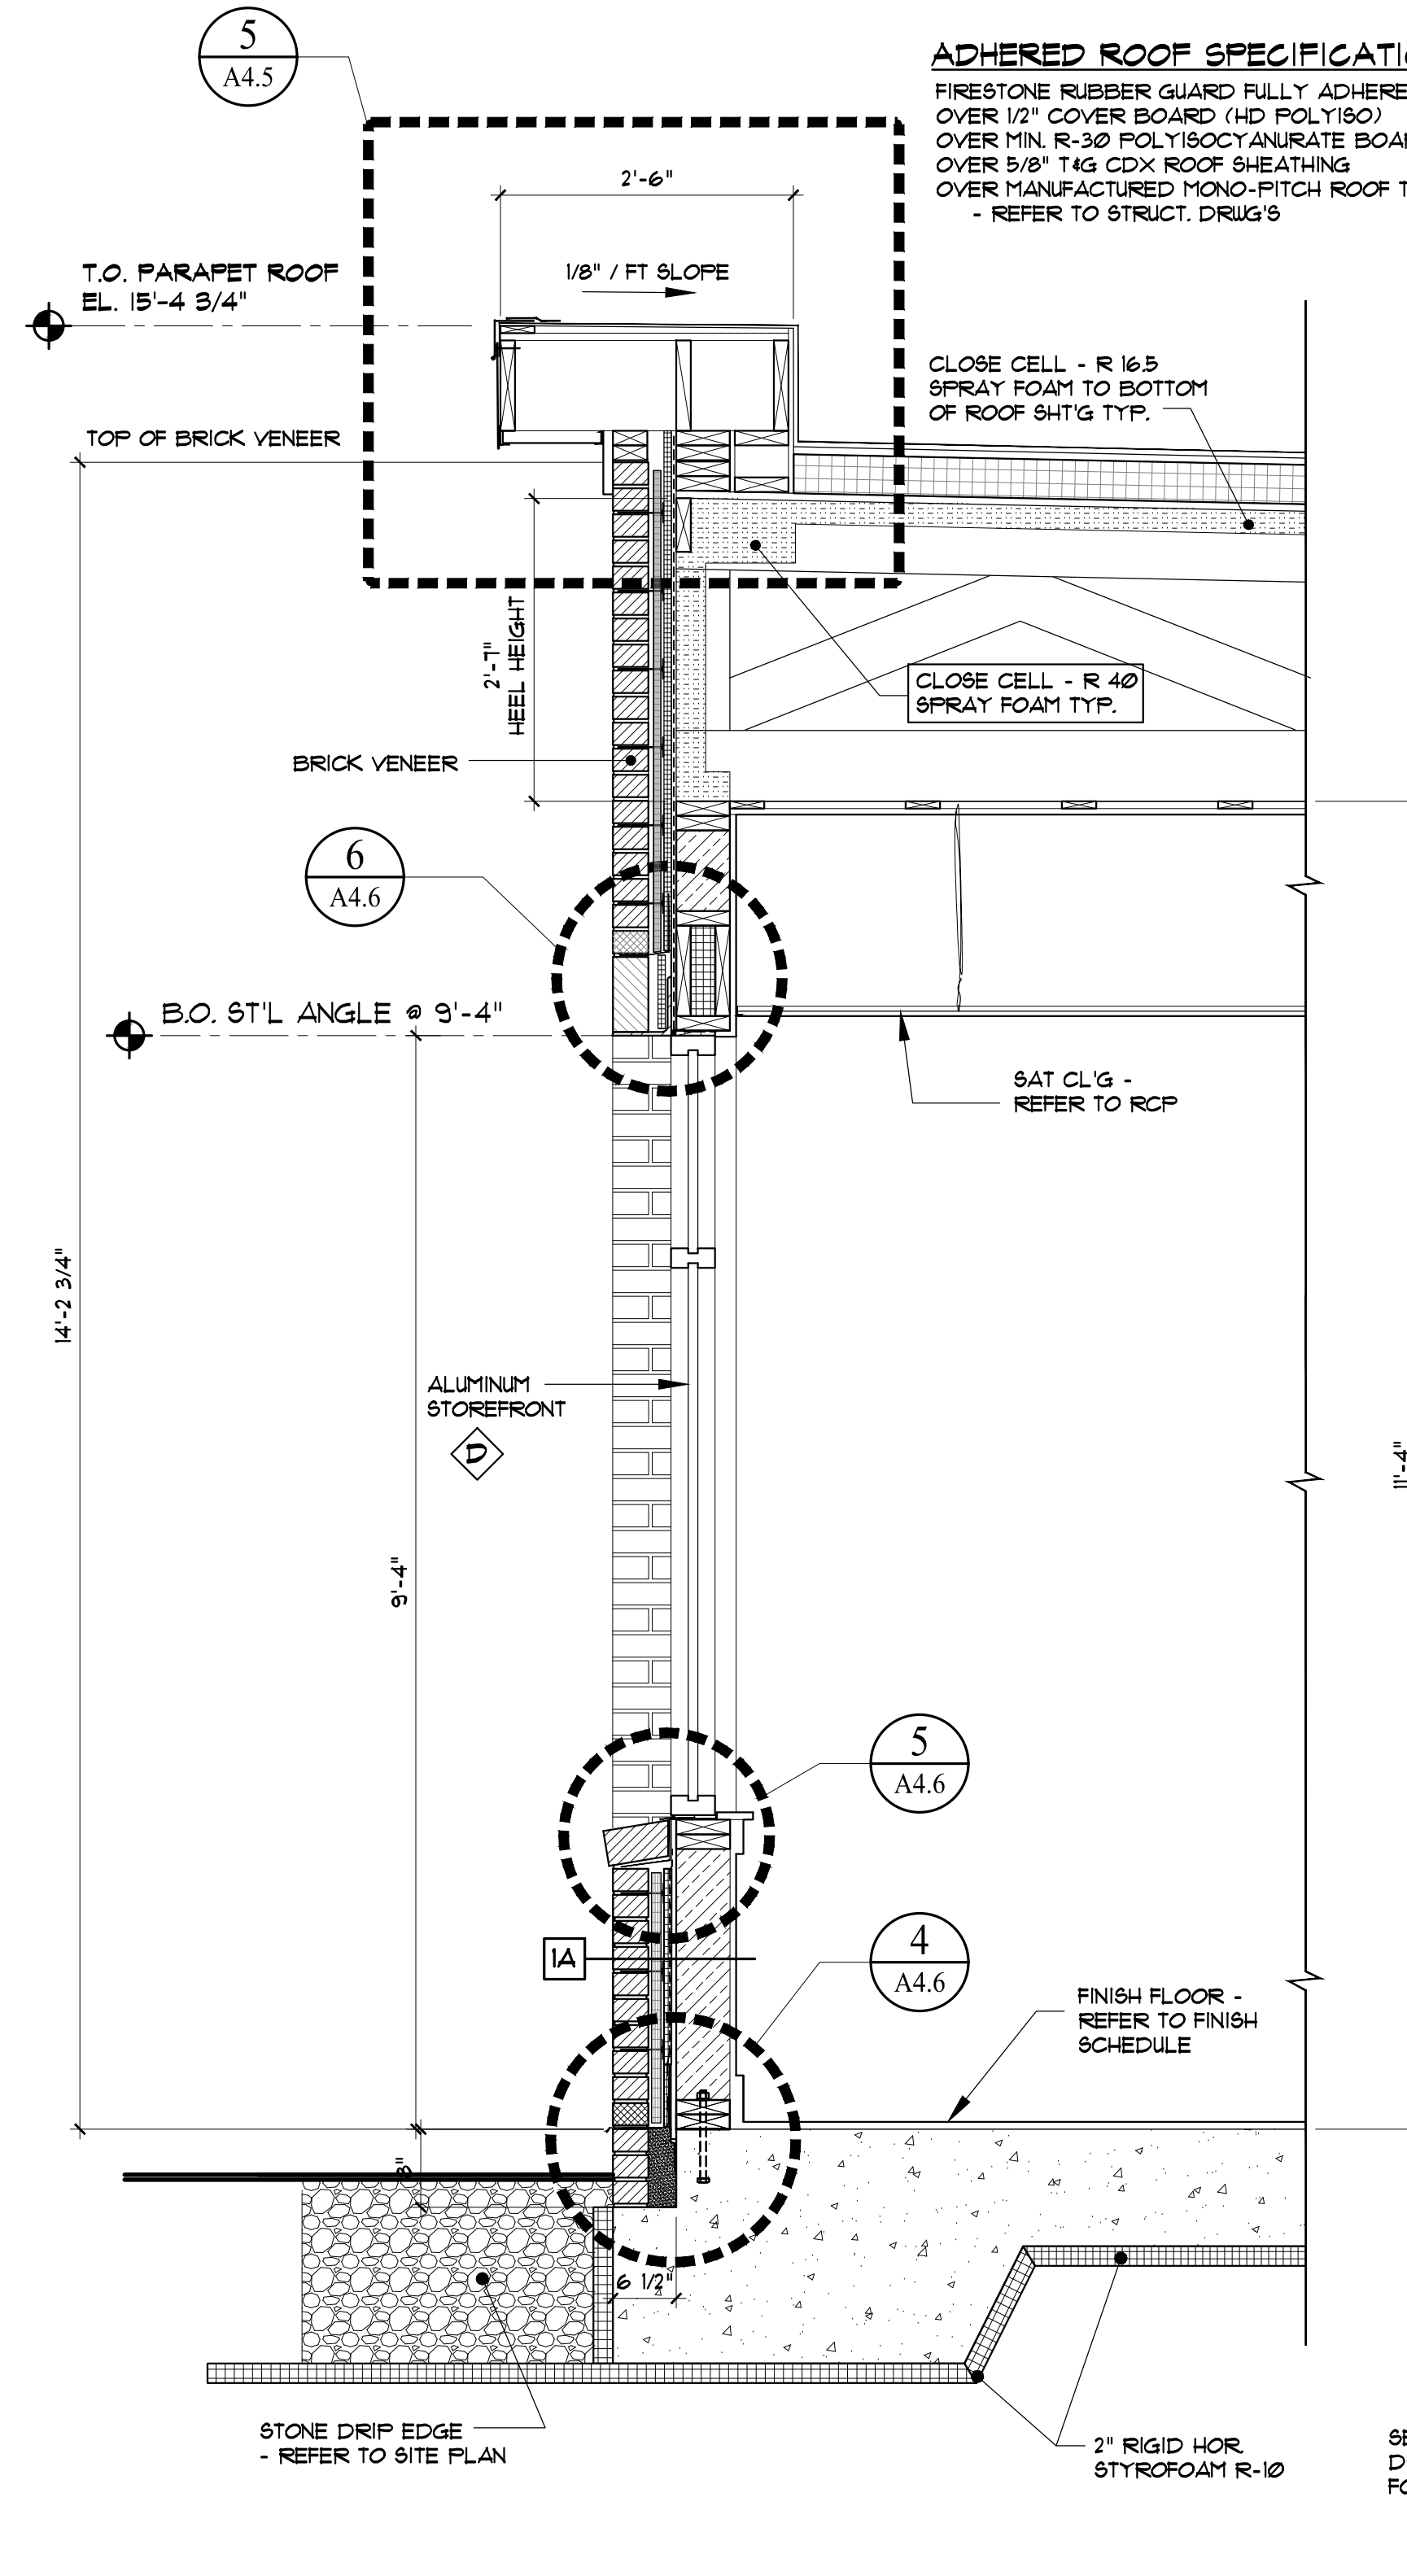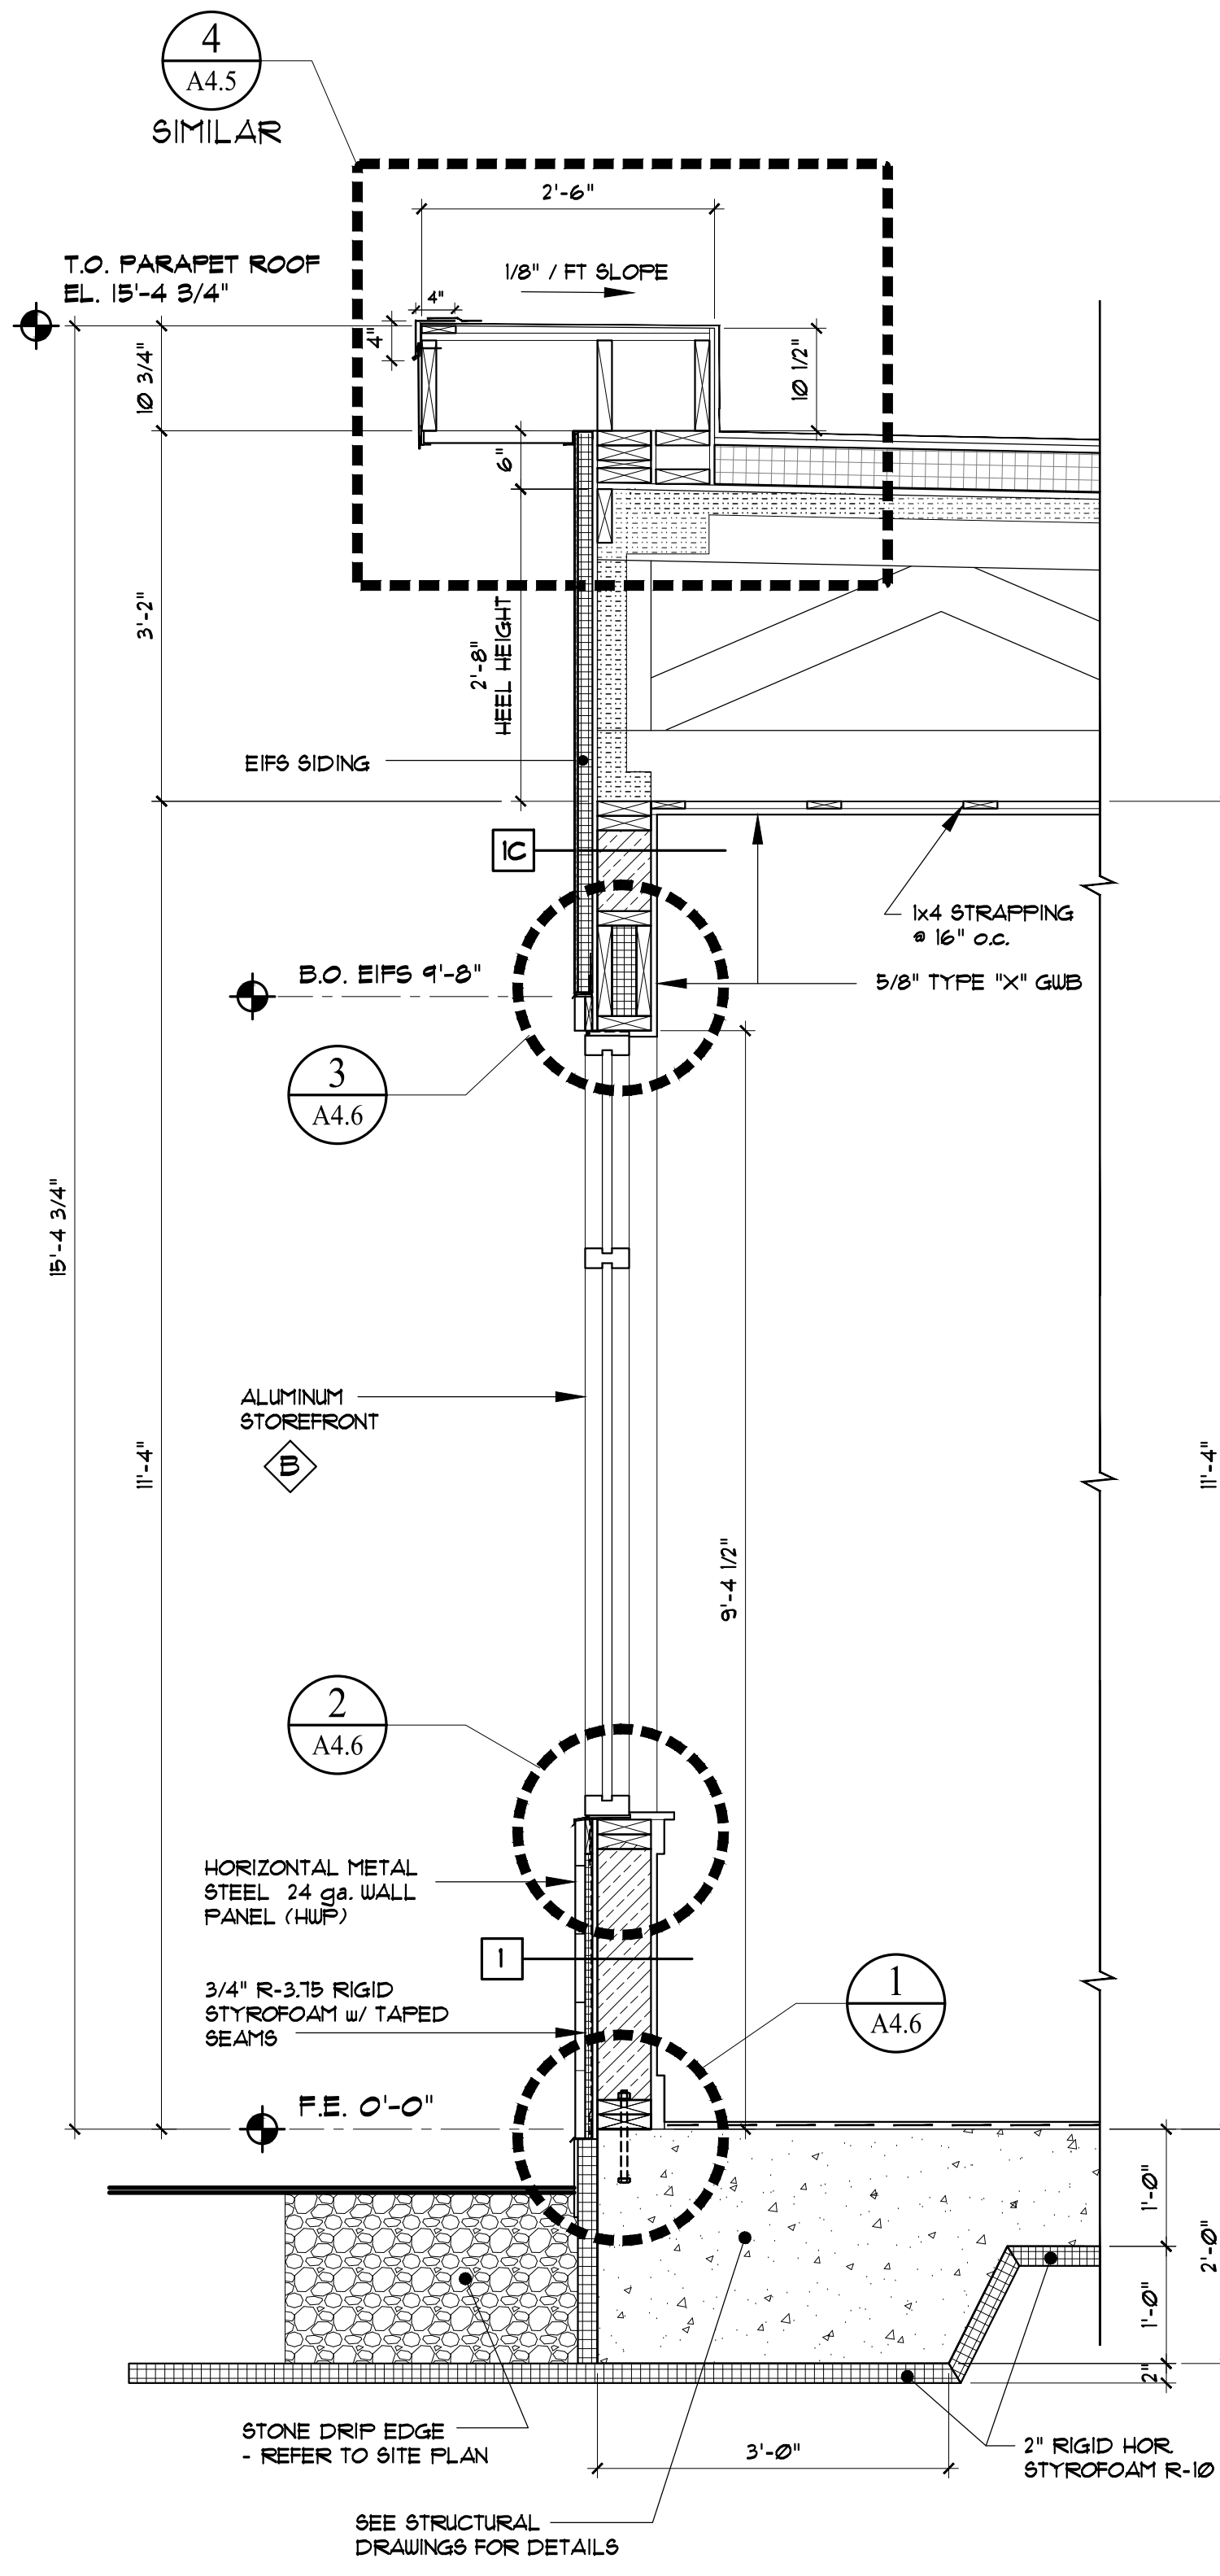

1 WALL SECTION THRU WINDOW
Scale: 3/4" = 1'-0"

2 WALL SECTION THRU WINDOW / BRICK VENEER
Scale: 3/4" = 1'-0"

3 PARAPET WALL SECTION
Scale: 3/4" = 1'-0"

4 PARAPET WALL SECTION
Scale: 3/4" = 1'-0"