

CPT1	CARPET	MANNINGTON COMMERCIAL- STYLE: SOCIAL- COLOR: LINKED 14199	ASHLAR INSTALL
CPT2	CARPET	MANNINGTON COMMERCIAL- STYLE: OFFLINE- COLOR: LINKED 14199	ASHLAR INSTALL
CPT3	CARPET	MANNINGTON COMMERCIAL- STYLE: BOUCLE- COLOR: CHRYSOBERYL 14298	WAITING AREA INSERT ONLY
LVT	LUXURY VINYL TILE	MOHAWK-HOT AND HEAVY- STYLE: SEQUOYA- COLOR: 936 CONVERSE BASIN	
VCT	VINYL COMP. TILE	JOHNSONITE- AZROCK, STYLE: CORTINA GRANDE- COLOR: GRILL GREY CG510	
WM	WALKOFF MAT	MATSINC.- SUPREME NOP- COLOR: BLACK WALNUT- ROLLED GOODS	
VB1	VINYL BASE	JOHNSONITE 4" STRAIGHT VINYL BASE COLOR 63 BURNT UMBER B	
VB2	VINYL BASE	JOHNSONITE 4" STRAIGHT VINYL BASE COLOR 469 MYSTIFY CG	
VB3	VINYL BASE	JOHNSONITE 4" COVE VINYL BASE COLOR 469 MYSTIFY CG	
PT1	PAINT	SHERWIN WILLIAMS- INTELLECTUAL GRAY- SW7045	
PT2	PAINT	SHERWIN WILLIAMS- URBANE BRONZE- SW7048	
PT3	PAINT	SHERWIN WILLIAMS- SILVER STRAND- SW 7057	
PT4	PAINT	SHERWIN WILLIAMS- GREEK VILLA- SW 7751 (CEILING PAINT)	
TS1	TRANSITION	VINYL TRANS. STRIP JOHNSONITE CARPET TO VCT TRANSITIONS	
SW1	WD CLADDING	TERRAMAI- DOUG FIR WEATHERED PANELING	TERRAMAI- DIRTY FACE

SS1	STACKED STONE	STONEYARD.COM - BOSTON BLEND THIN STONE VENEER- MOSAIC	CLAD ALL SOFFITS IN LOBBY AREA
ACT1	TYP CEILING TILE	ARMSTRONG DUNE: 9/16" BEVELED TEGULAR 1775 HRC 24"x24"x5/8" WITH A 9/16" SUPRAFINE XL HRC SUSPENSION SYSTEM- WHITE FINISH	
WP1	WILSON PARTITION	STORE FRONT SYSTEM- SERIES 487- WALL DEPTH 4 7/8". WITH 2" TRIM, PRIMED FINISH READY FOR PAINT. PARTITIONS SUPPLIED AND INSTALLED BY G.C.	
LOCKERS		LOCKERS.COM- SALSBURY INDUSTRIES DOUBLE TIER EXTRA WIDE (GRAY LOCKER)	


**INTERIOR PAINTING NOTES**

- Gypsum Board: Provide a primer and two finish coats over interior gypsum board surfaces:  
 1. GWB Soffits and Ceilings: Flat Acrylic Finish, except as indicated otherwise.  
 2. GWB Walls: Low-Luster (Eggshell), Acrylic Finish, except as indicated otherwise.  
 3. Door Trim: Semi-gloss, Acrylic Finish, except as indicated otherwise.  
 4. No paint on Wilson Partitions

**INTERIOR FINISH NOTES**

1. NO BASE ON WILSON PARTITIONS  
 2. NO BASE ON SPECIALTY MILLWORK FEATURES  
 3. ALL SPECIALTY MILLWORK FIXTURES BY TLA  
 4. WINDOW TREATMENTS BY TLA  
 5. ALL FLOORING BY TLA  
 REPRESENTS SPECIALTY MILLWORK FIXTURES BY TLA

SCHEME 1 - Vestibule 100 & 115	
FLOOR	WM
BASE	VB1
WALLS	PT1
CEILING	PT4
DOORS	SEE DOOR SCHEDULE
Door Frame	SEE DOOR SCHEDULE
SCHEME 2 - CONF & OFFICES 114,113, 117, 118, 110	
FLOOR	CPT1
BASE	VB2
WALLS	PT3
CEILING	ACT1
DOORS	SEE DOOR SCHEDULE
Door Frame	SEE DOOR SCHEDULE
SCHEME 3 - LOBBY 112, TELLERS 111,	
FLOOR	CPT1
BASE	VB1
WALLS	PT1 (PT2- ON ACCENT WALLS)
CEILING	PT4
DOORS	SEE DOOR SCHEDULE
Door Frame	SEE DOOR SCHEDULE
SCHEME 4 - WAITING 116	
FLOOR	CPT2 (CPT3 CARPET INSERT)
BASE	VB1
WALLS	PT1 (PT2 OVER BANQUETTE) SEE TAG
CEILING	PT4
DOORS	SEE DOOR SCHEDULE
Door Frame	SEE DOOR SCHEDULE
SCHEME 5 - JAN 102, MECH 101, IT 103	
FLOOR	VCT1, TS1
BASE	VB3
WALLS	PT3
CEILING	PT4
DOORS	SEE DOOR SCHEDULE
Door Frame	SEE DOOR SCHEDULE
SCHEME 6 - BREAK ROOM 104, TOILETS 109, 108	
FLOOR	LVT, TS1
BASE	VB3
WALLS	PT3
CEILING	ACT1 (BREAKROOM) PNT GWB (TOILETS)
DOORS	SEE DOOR SCHEDULE
Door Frame	SEE DOOR SCHEDULE
SCHEME 7 - STORE 107, REAR HALL	
FLOOR	CPT1
BASE	VB1
WALLS	PT1
CEILING	ACT1
DOORS	SEE DOOR SCHEDULE
Door Frame	SEE DOOR SCHEDULE

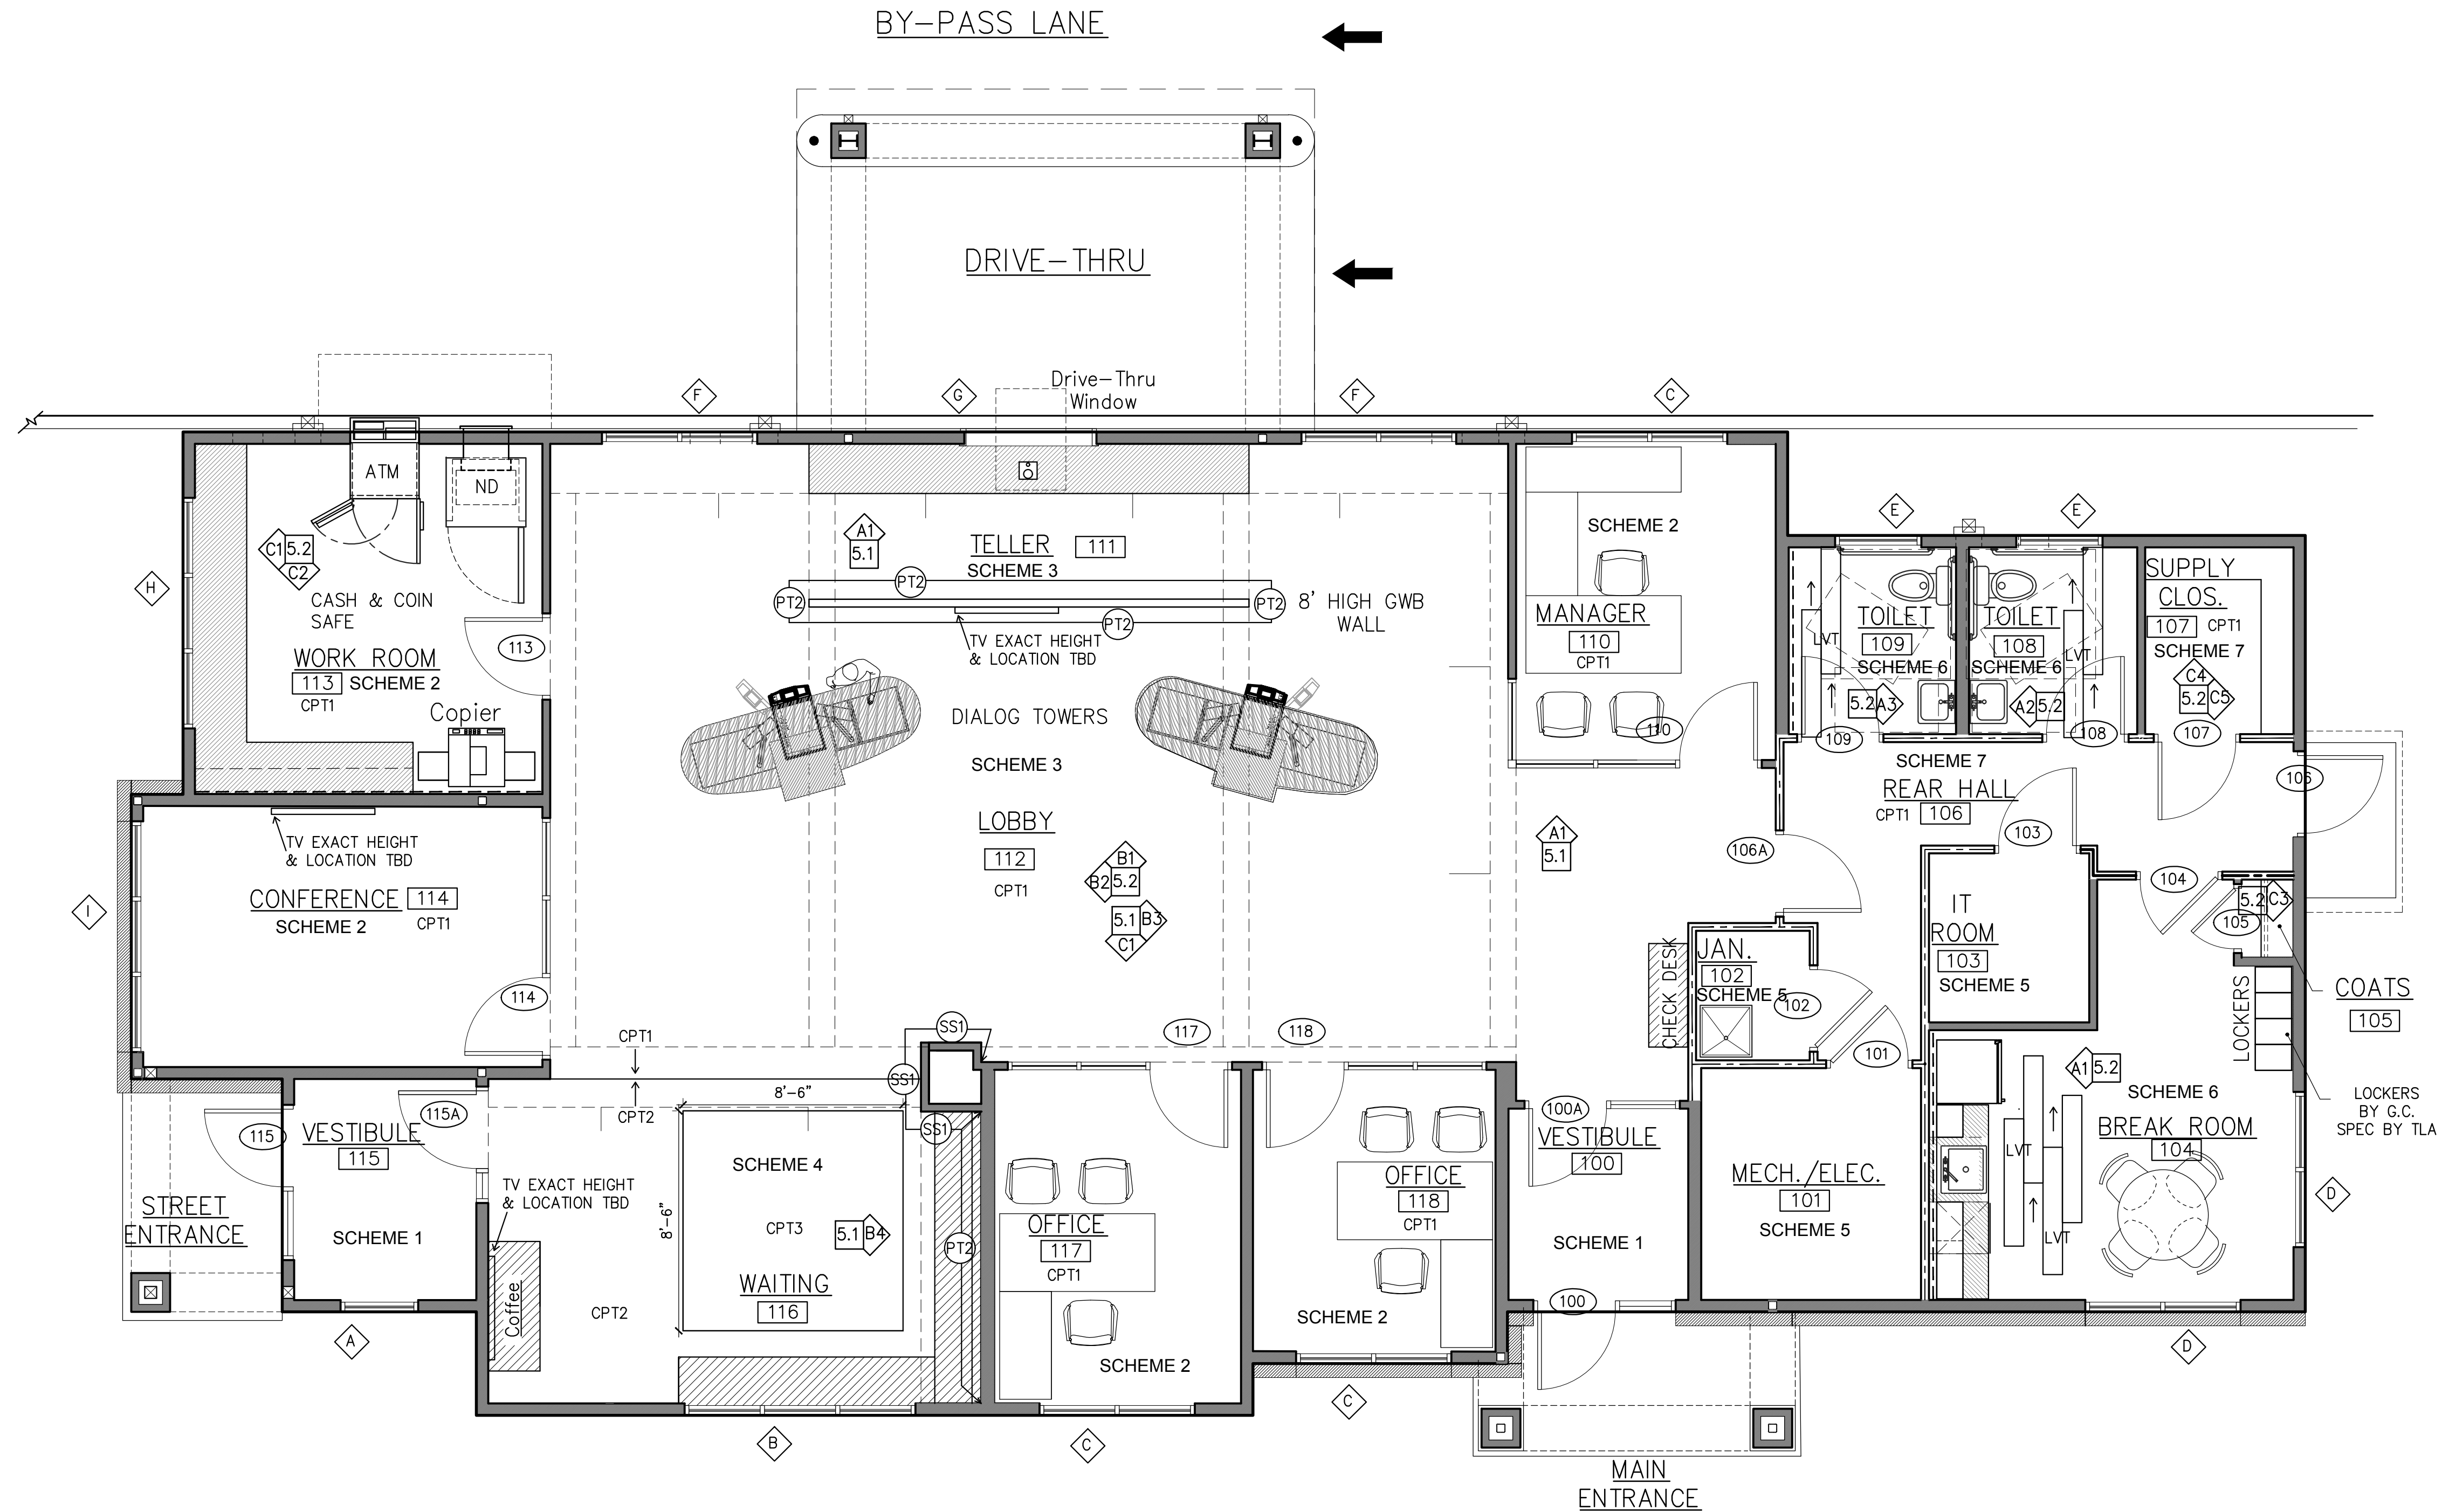

**FINISH PLAN**

Scale: 1/4" = 1'-0"

Joe DiDonato

2124

400 US Route One, Suite A South  
 Falmouth, ME 04105  
 Tel: (207) 842-6260  
 Fax: (207) 842-6271  
 1 (800) 232-2253



Rev. No. Date Description Drawn by: JFD

FOR CONSTRUCTION

Infinity Credit Union  
 29 Baxter Boulevard  
 Portland, ME

Finish Plan

**F1.1**

sheet number  
 issued: 10.24.2016  
 project no. 1605