


C REAR ELEVATION - (East)
Scale: 1/4" = 1'-0"

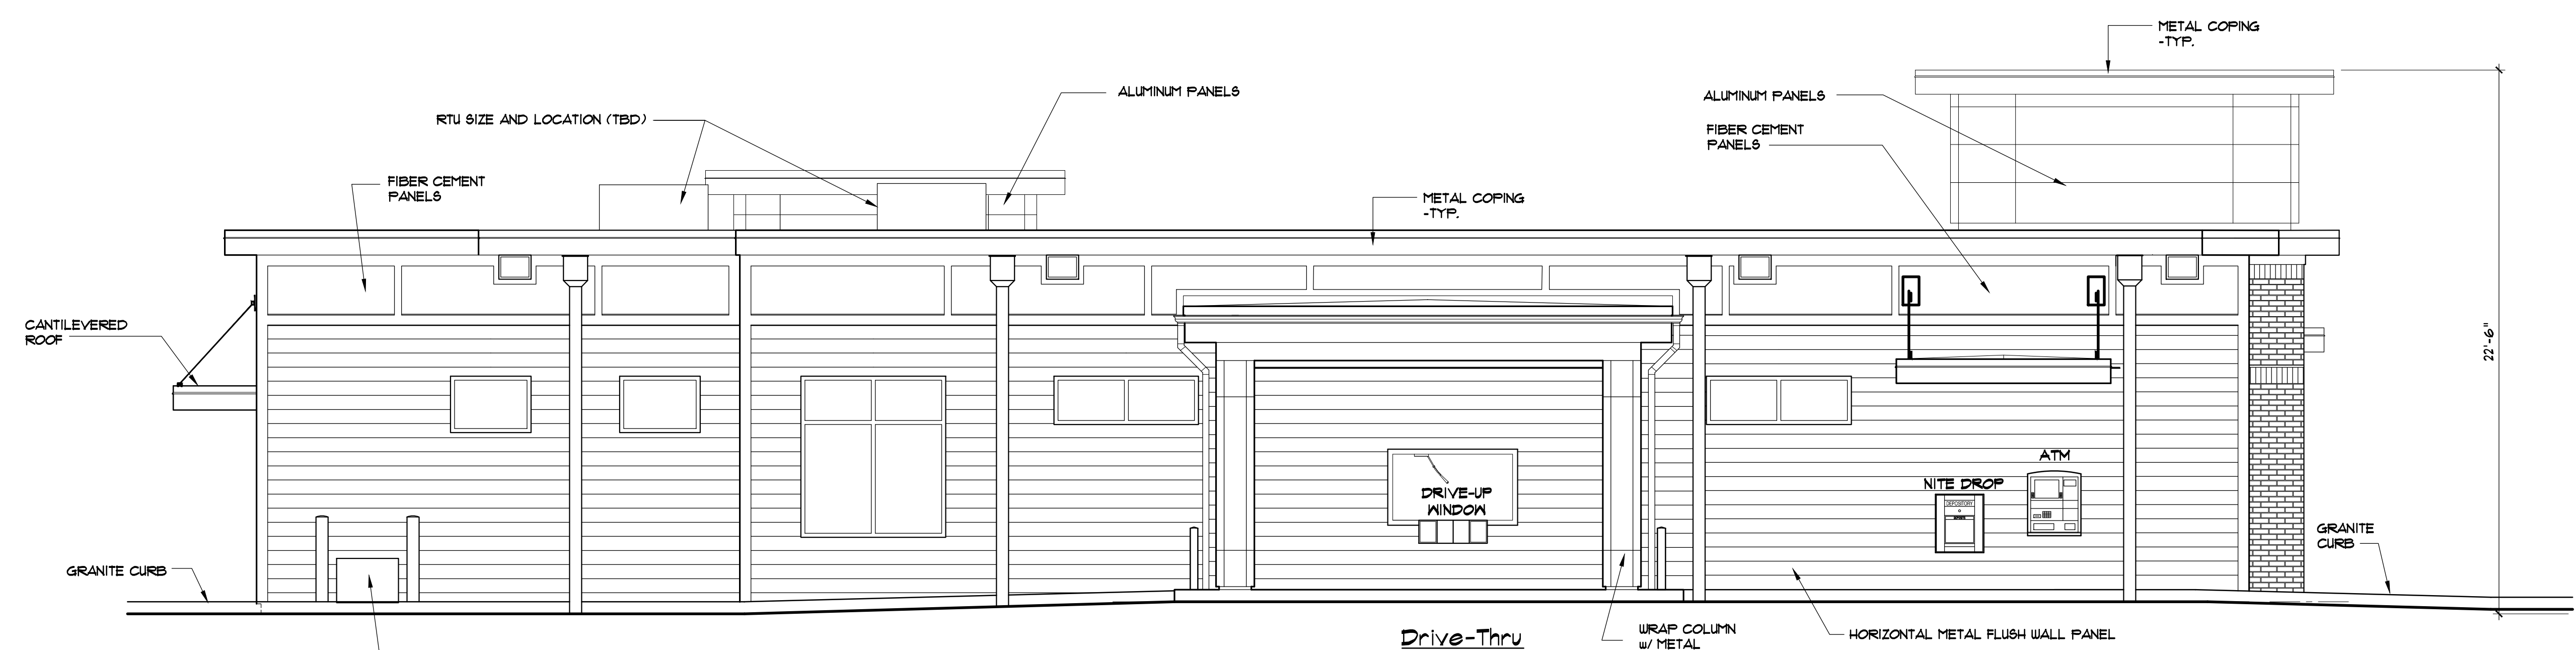

D LEFT ELEVATION - (North)
Scale: 1/4" = 1'-0"

REVISED ELEVATIONS 11-07-16

Rev. No.	Date	Description	Drawn by: JFD

Infinity Credit Union
29 Baxter Boulevard Portland, ME
ELEVATIONS

A2.2

sheet number	10/24/16
issued:	project no. 1605