


A FRONT ELEVATION - (Route One West)
 Scale: 1/4" = 1'-0"

NOTE:
 HORIZONTAL METAL FLUSH PANEL FINISH
 AND METAL COPING TO MATCH EXISTING
 MAIN OFFICE (COLOR: DARK BRONZE).

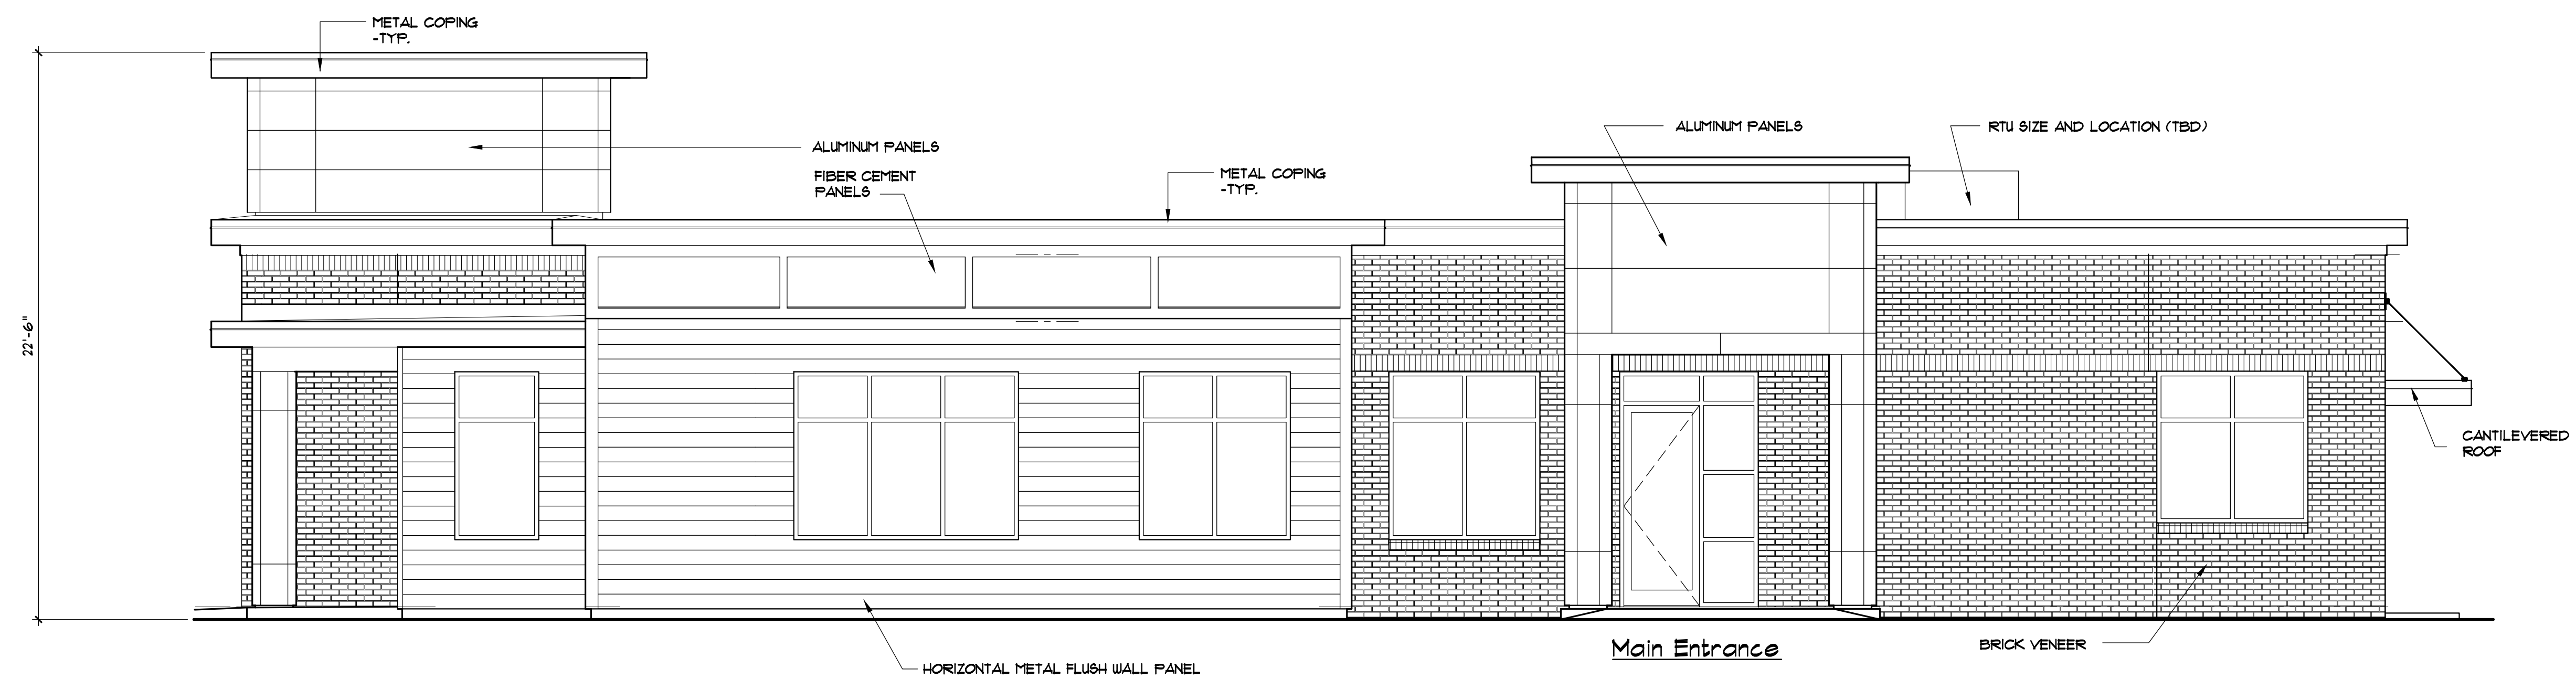

B RIGHT ELEVATION - (South)
 Scale: 1/4" = 1'-0"

REVISED ELEVATIONS 11-07-16

PIDONATO
 COMMERCIAL ARCHITECTURE
 Joe DiDonato

400 US Route One, Suite A South
 Falmouth, ME 04105
 Tel: (207) 842-6260
 Fax: (207) 842-6271
 1 (800) 232-2253

tla inc.
 creative ■ design ■ solutions

Rev. No.	Date	Description	Drawn by: JFD

Infinity Credit Union
 29 Baxter Boulevard Portland, ME
 Elevations

A2.1
 sheet number
 issued: 10/24/16
 project no. 1605