


A FRONT ELEVATION - (Route One West)
 Scale: 1/4" = 1'-0"

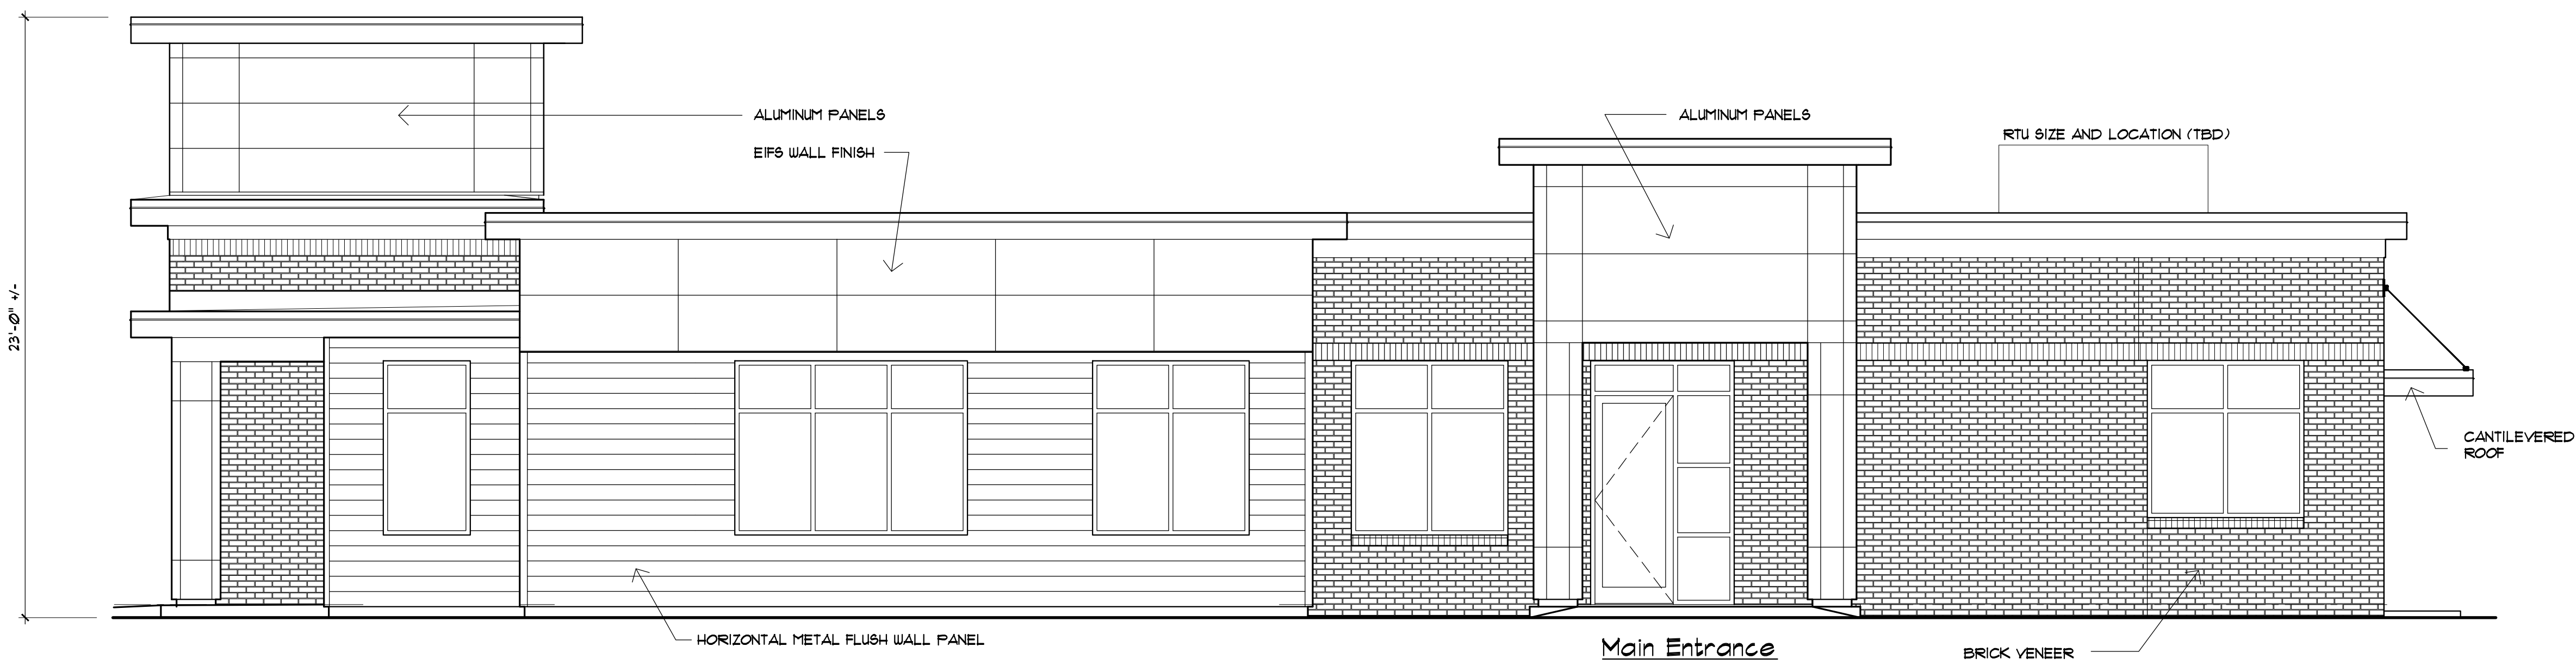

B RIGHT ELEVATION - (South)
 Scale: 1/4" = 1'-0"

PIDONATO
 ARCHITECTURE
 Joe DiDonato

400 US Route One, Suite A South
 Falmouth, ME 04105
 Tel: (207) 842-6260
 Fax: (207) 842-6271
 1 (800) 232-2253

tla inc.
 creative ■ design ■ solutions

Rev. No.	Date	Description	Drawn by: JFD

Infinity Credit Union
 29 Baxter Boulevard Portland, ME
 Elevations

A2.1	sheet number
	issued: -
	project no. -

PROGRESS 08-30-16