


Employee Entrance

C REAR ELEVATION - (East)

Scale: 1/4" = 1'-0"

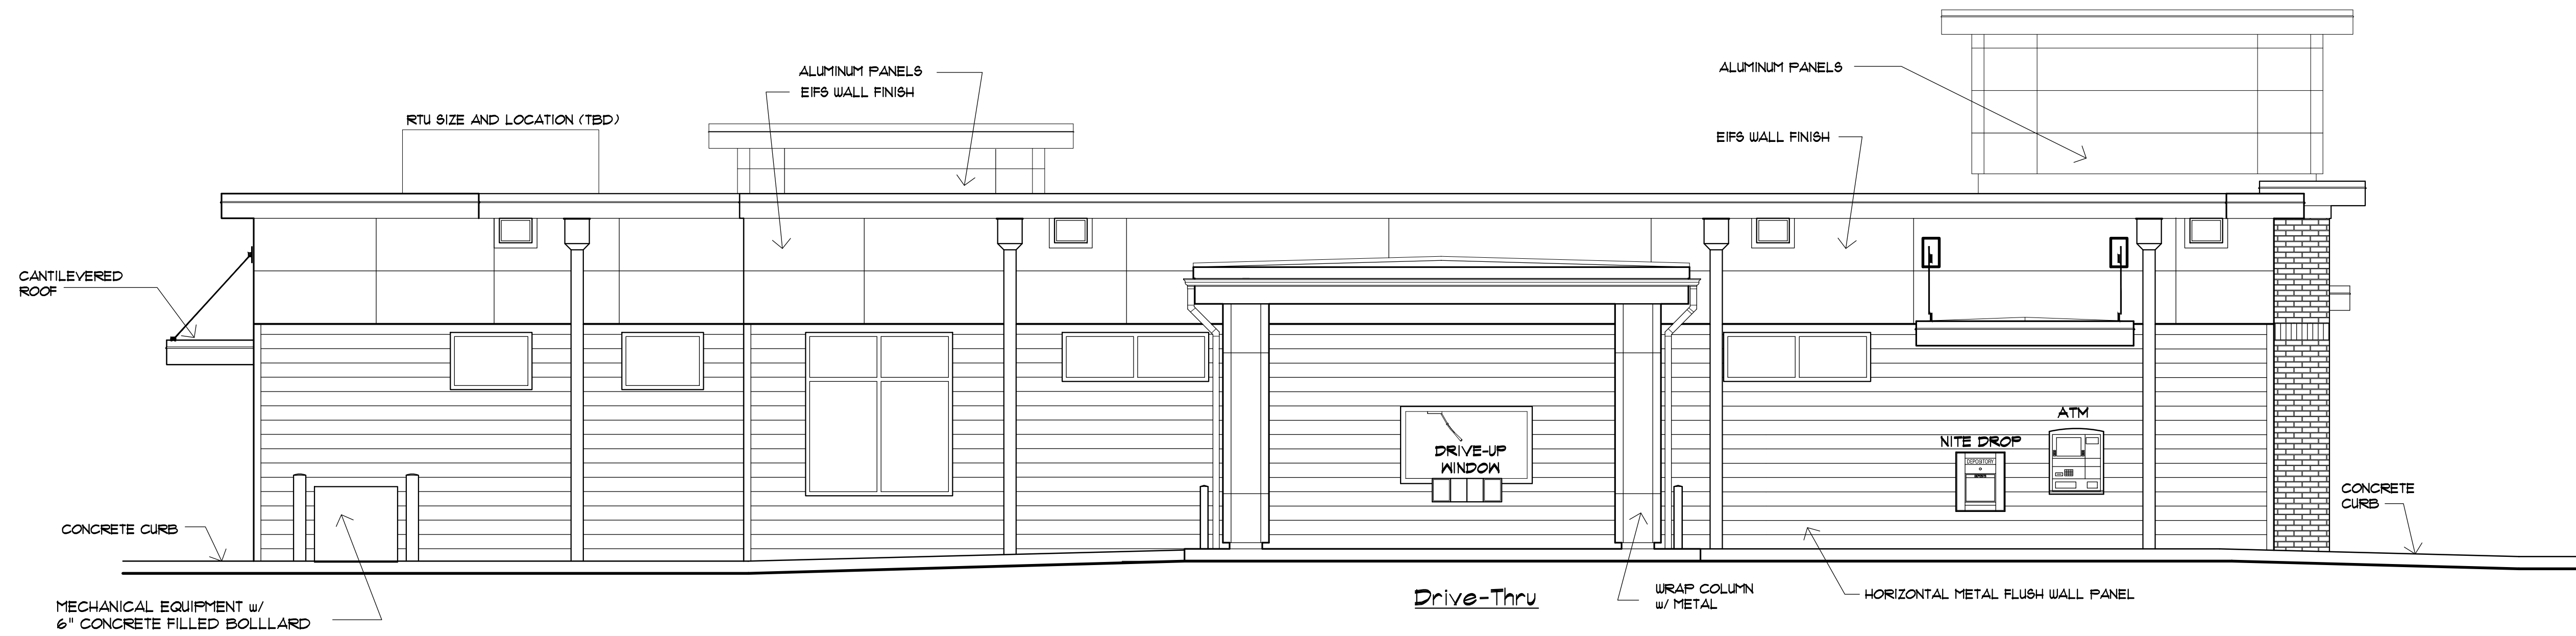

D LEFT ELEVATION - (North)

Scale: 1/4" = 1'-0"

PIDONATO
COMMERCIAL - RESIDENTIAL
Joe DiDonato

2124

400 US Route One, Suite A South
Falmouth, ME 04105
Tel: (207) 842-6260
Fax: (207) 842-6271
1 (800) 232-2253

tla inc.
creative ■ design ■ solutions

Rev. No.	Date	Description	Drawn by: JFD

Infinity Credit Union
29 Baxter Boulevard Portland, ME
ELEVATIONS

A2.2	sheet number	
	issued: -	
	project no. -	

PROGRESS 08-30-16