




① EAST ELEVATION  
SCALE: 1/8" = 1'-0"

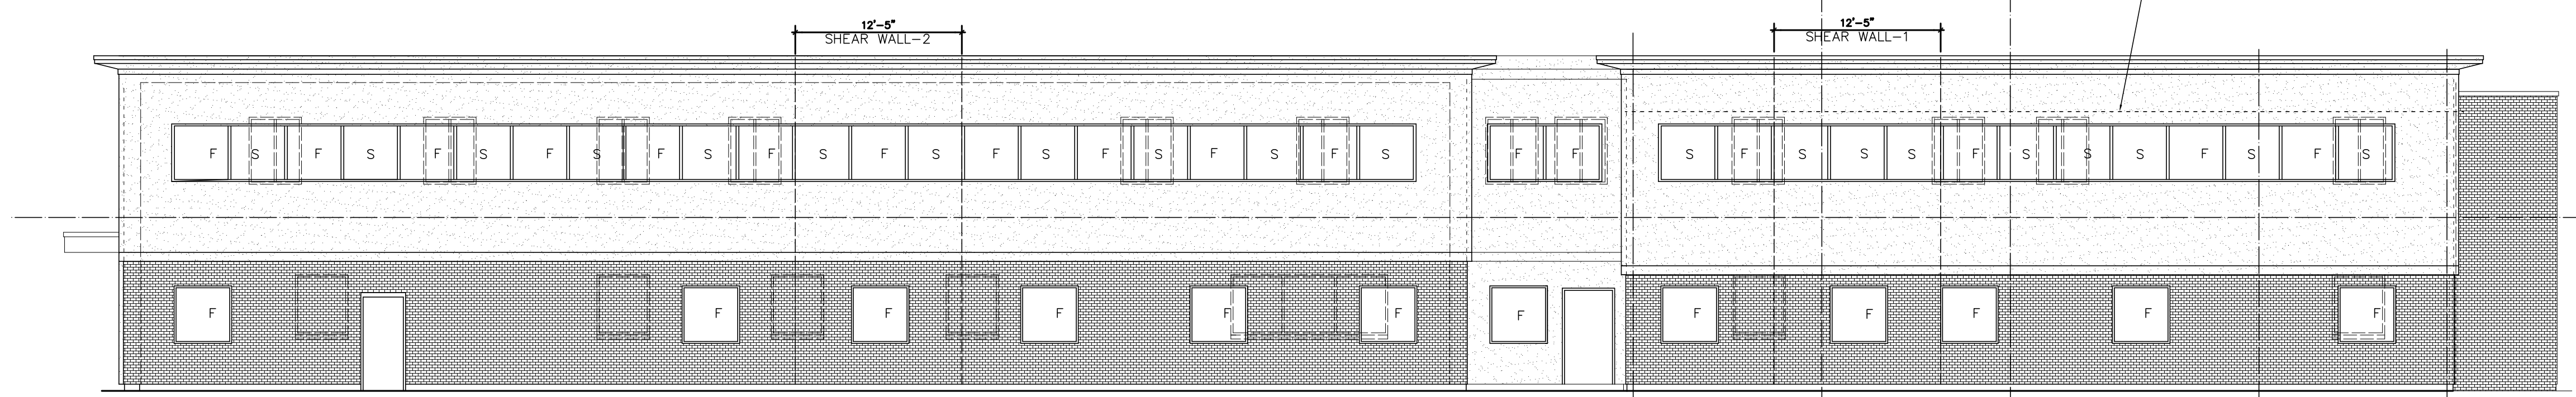


② WEST ELEVATION  
SCALE: 1/8" = 1'-0"

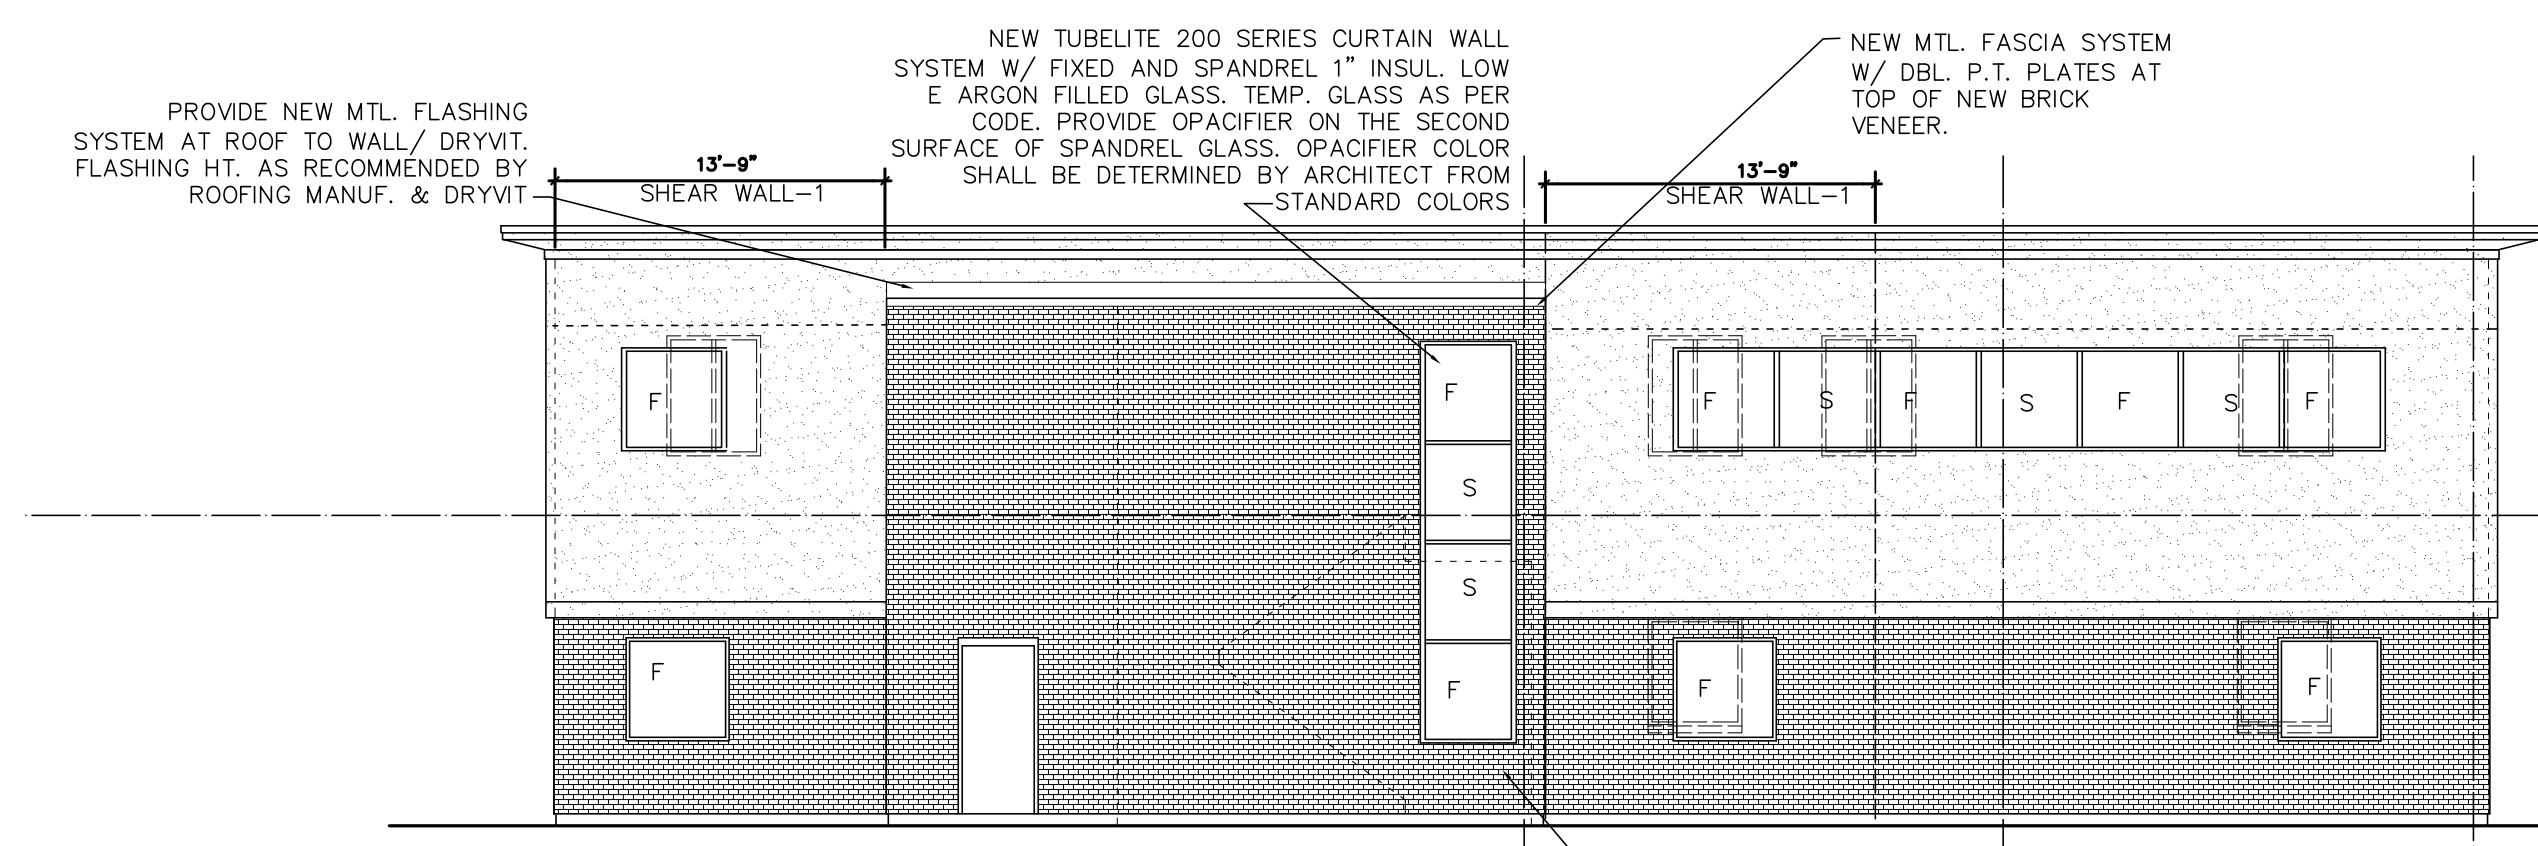


③ SOUTH ELEVATION  
SCALE: 1/8" = 1'-0"

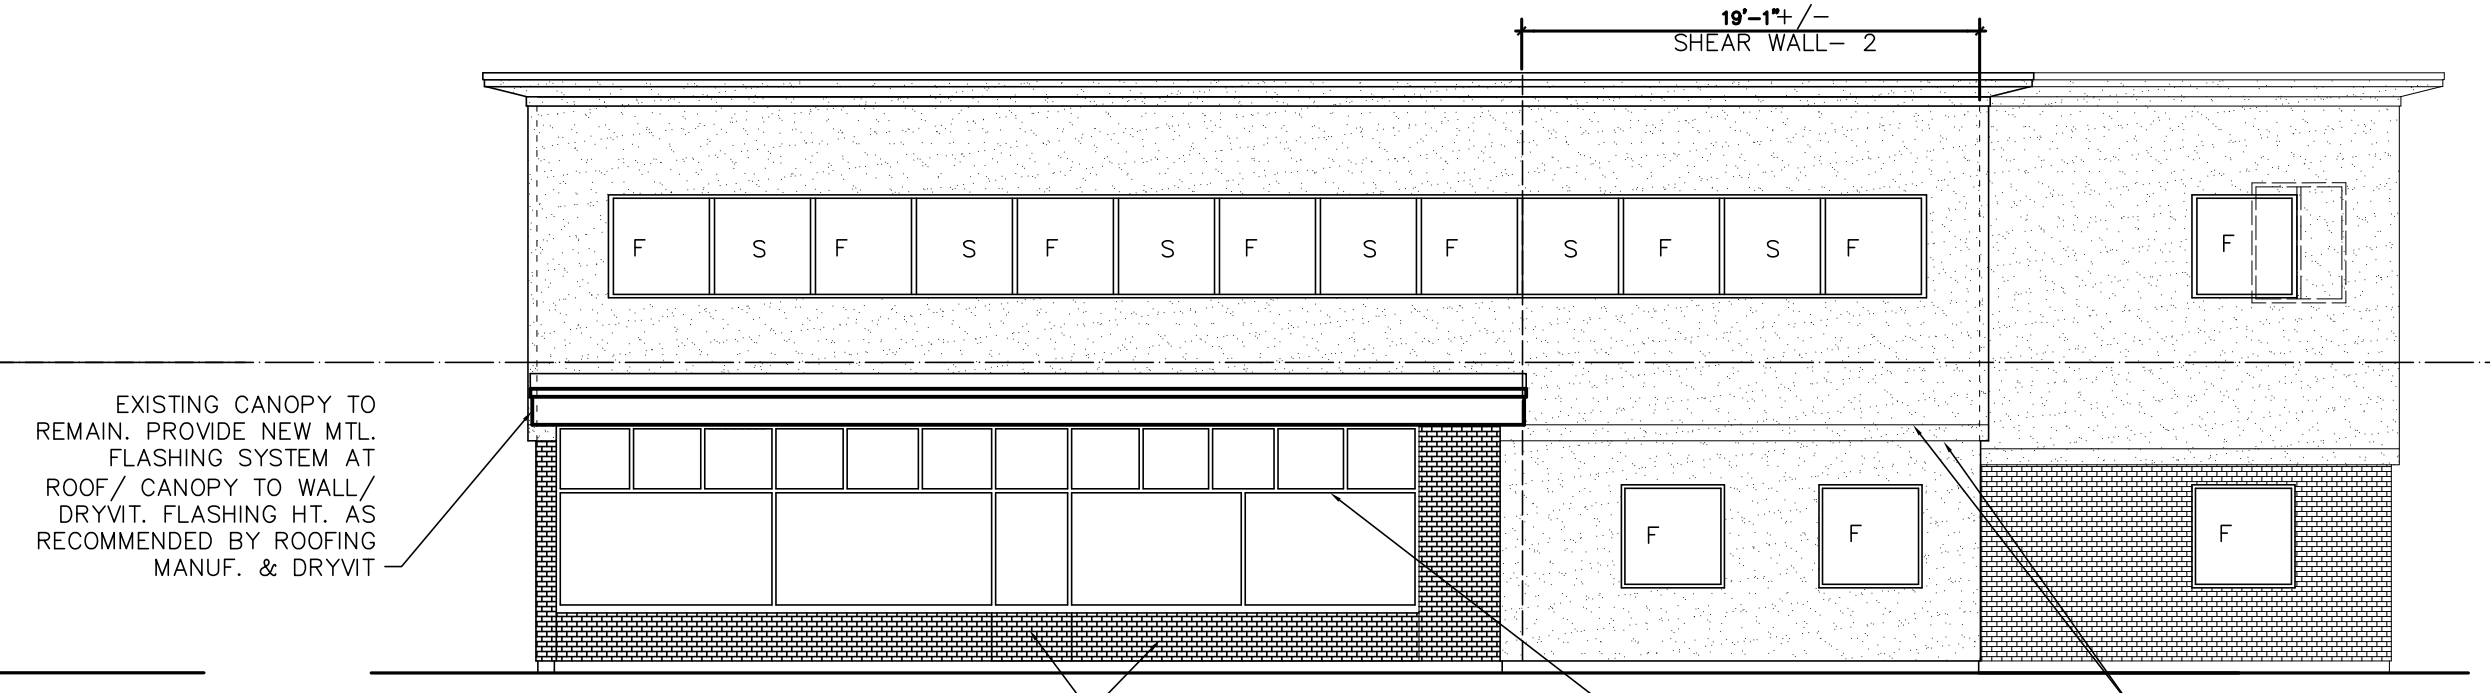


④ NORTH ELEVATION  
SCALE: 1/8" = 1'-0"

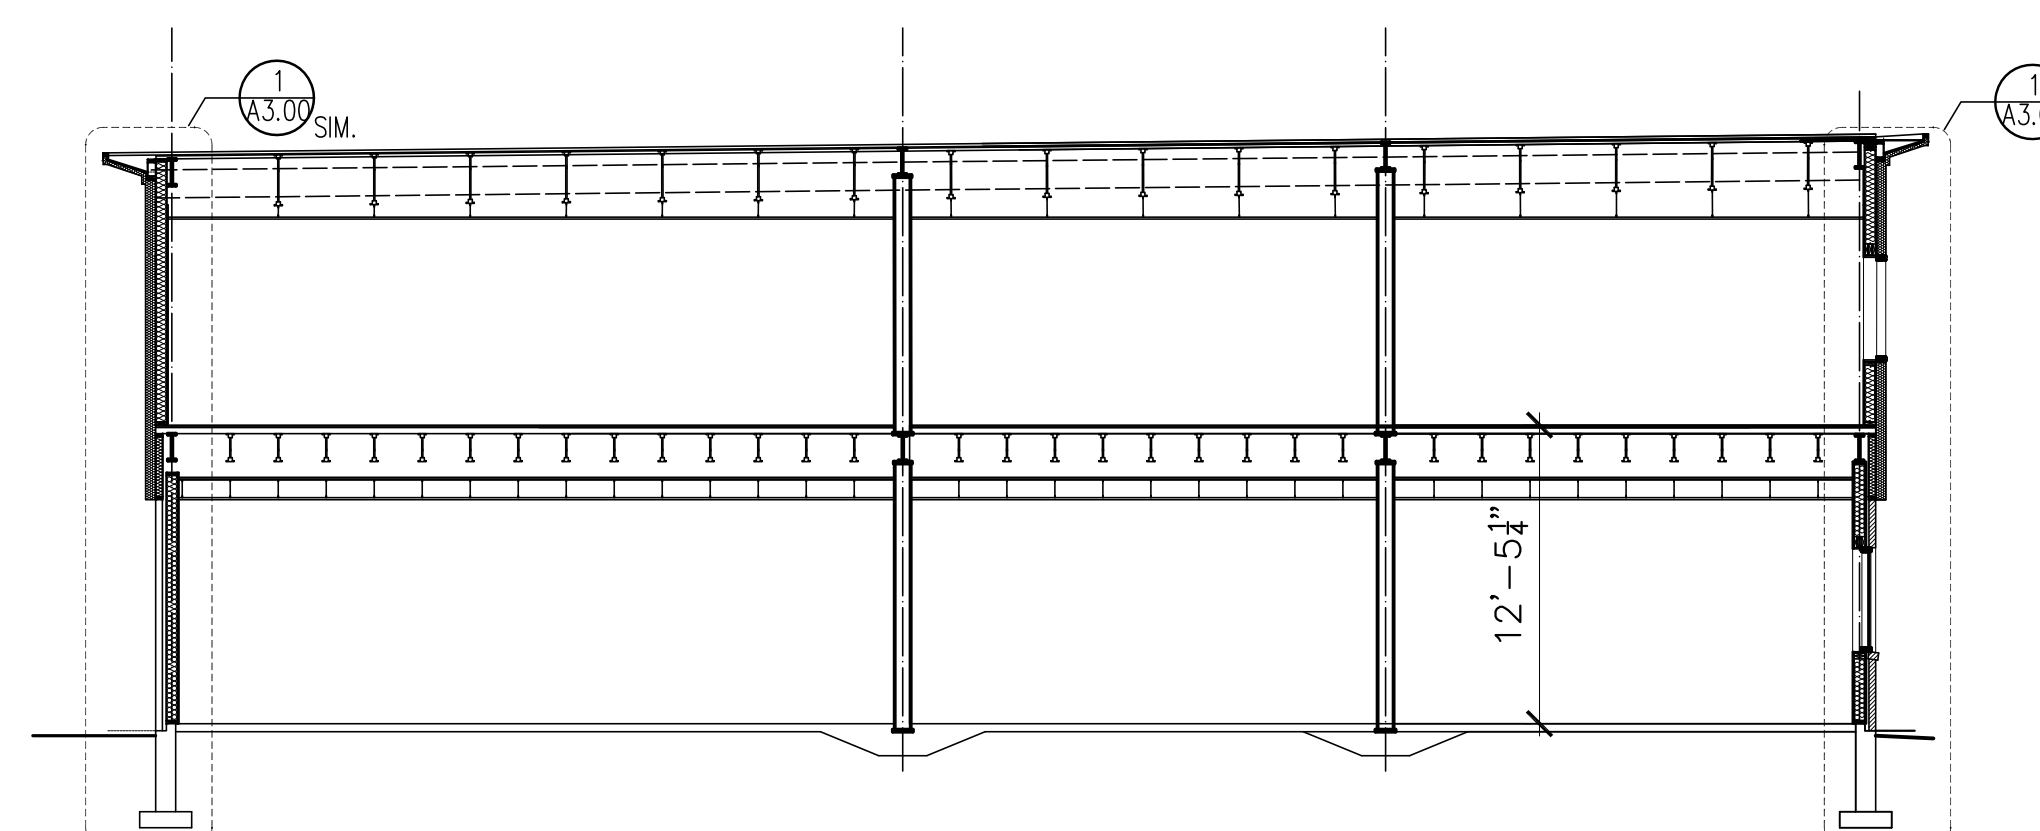

Ⓑ BUILDING SECTION  
SCALE: 1/8" = 1'-0"

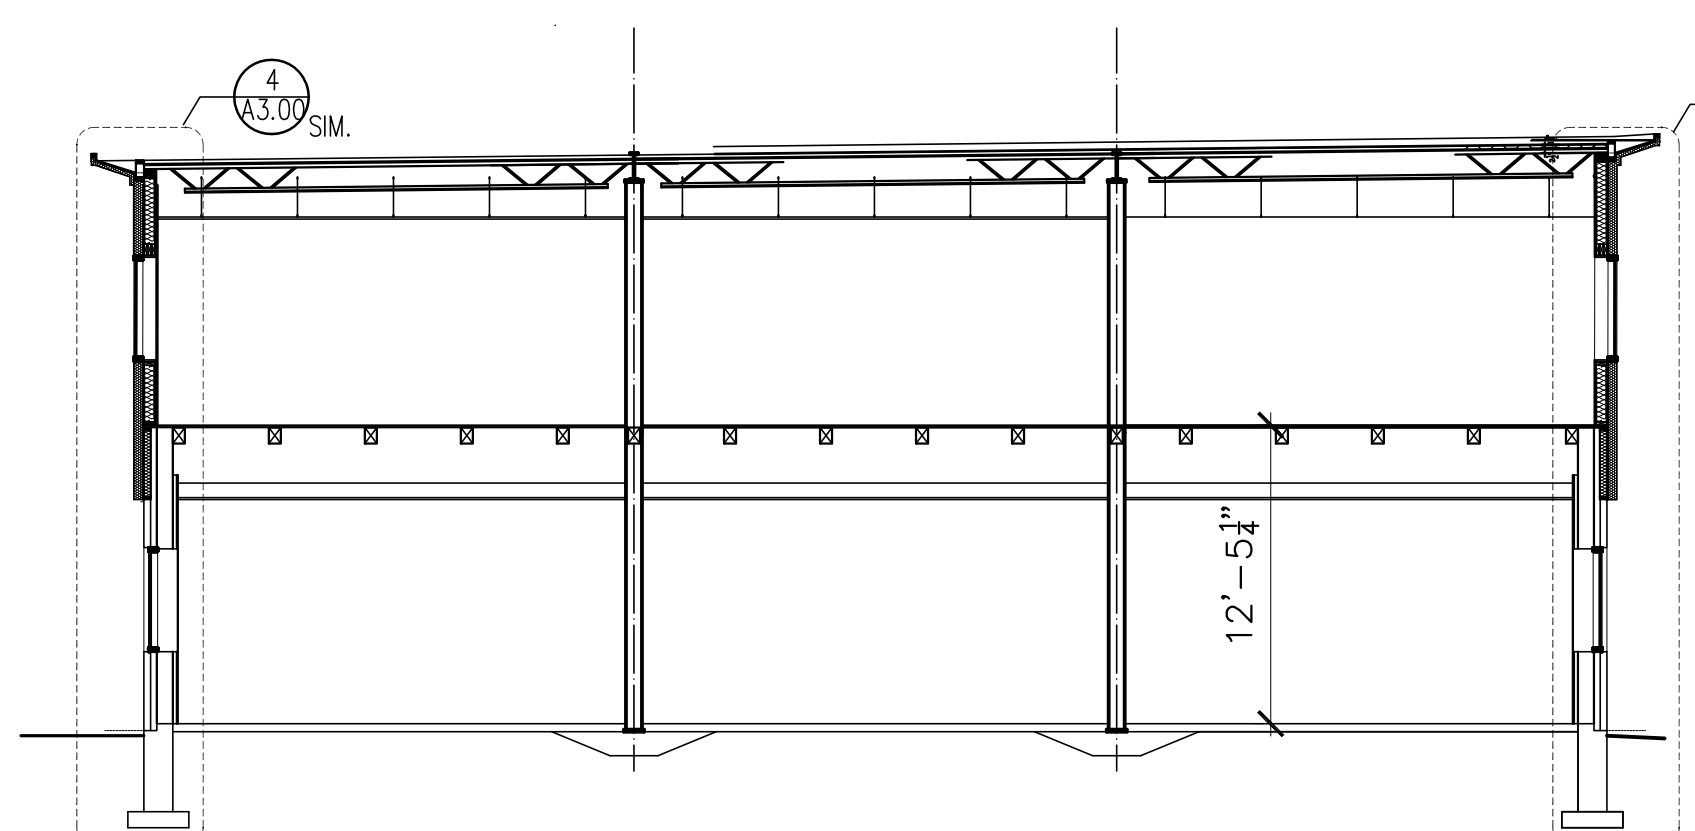

Ⓐ BUILDING SECTION  
SCALE: 1/8" = 1'-0"

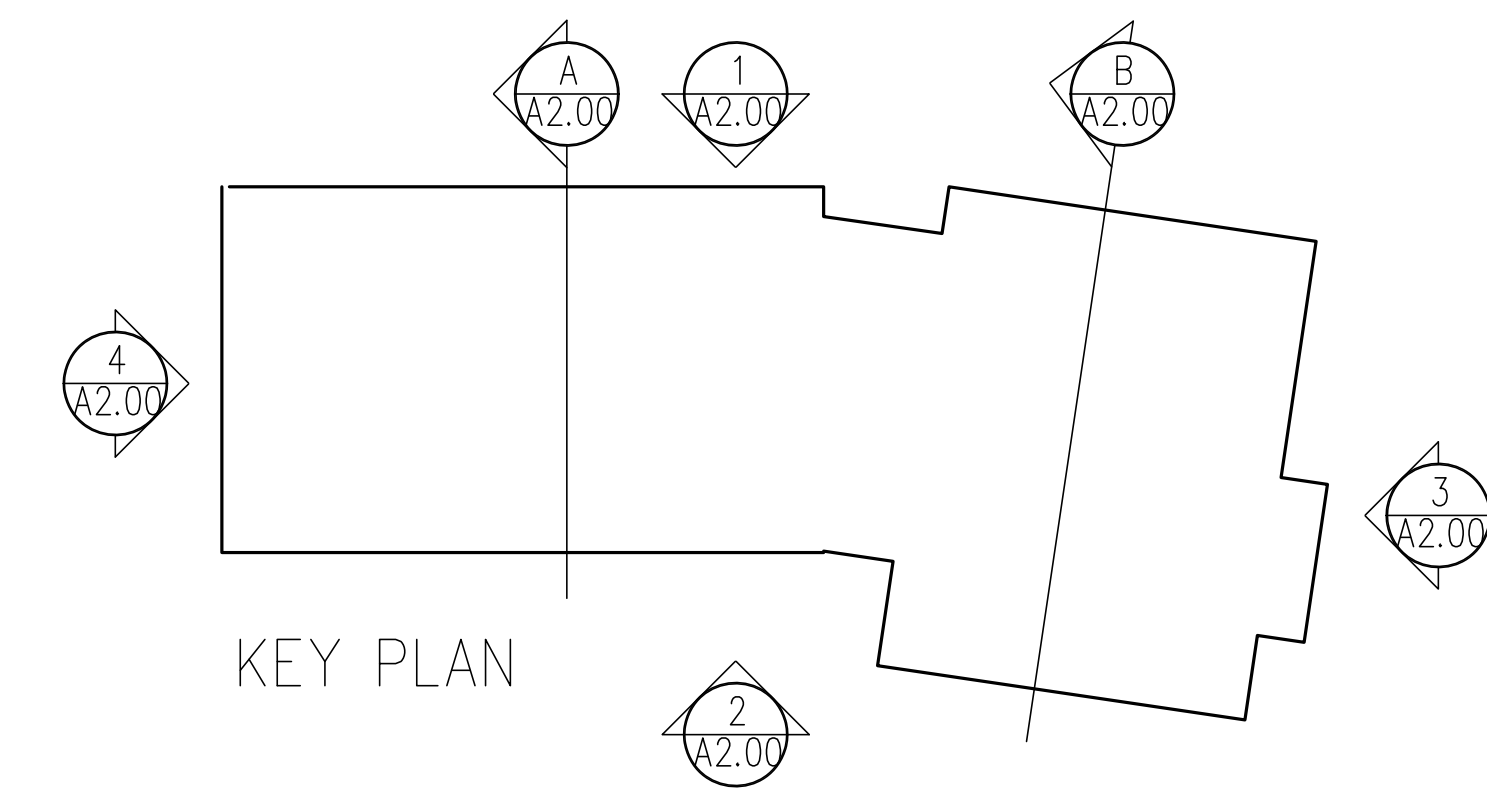

KEY PLAN

OWNER: <b>CHABOT ST. LLC</b> 100 Silver Street Portland, Maine 04101	
ARCHETYPE, P.A. ARCHITECTS 48 Union Wharf Portland, Maine 04101 (207) 772-6022 Fax (207) 772-4056	
Project: <b>43 BAXTER BLVD.</b> PORTLAND, MAINE	
Revisions: PRELIM PRICING 5/15/10 06/28/10 - PERMIT	Date MAY 15, 2010
Scale 1/8" = 1'-0"	EXTERIOR ELEVATIONS
<b>A2.00</b>	