

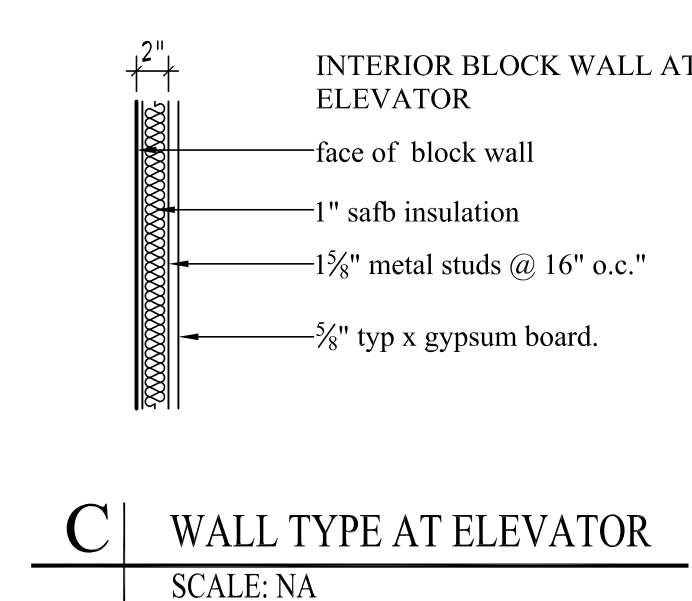
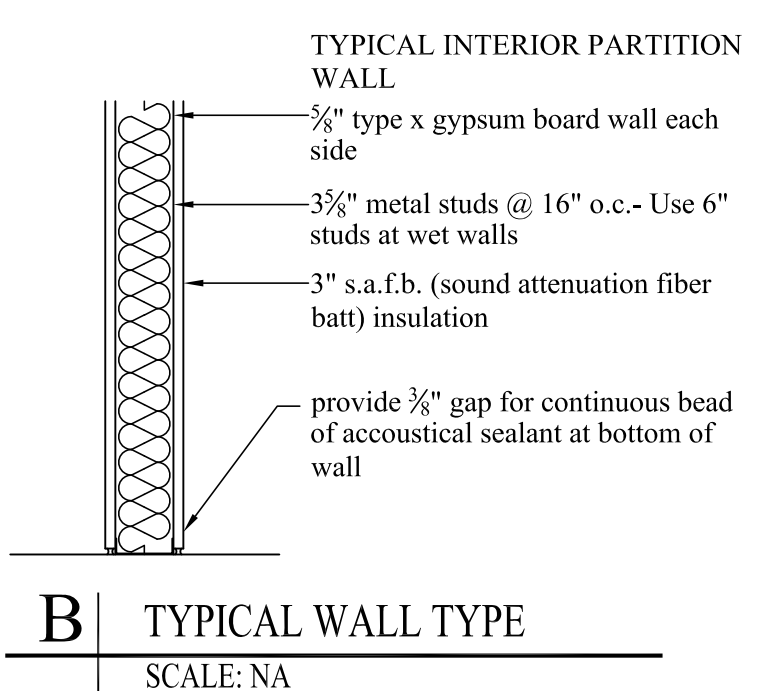


1 SECOND FLOOR PLAN
SCALE: 1/4"=1'-0"

LEGEND	
	EXIT SIGN
	EMERGENCY LIGHTING

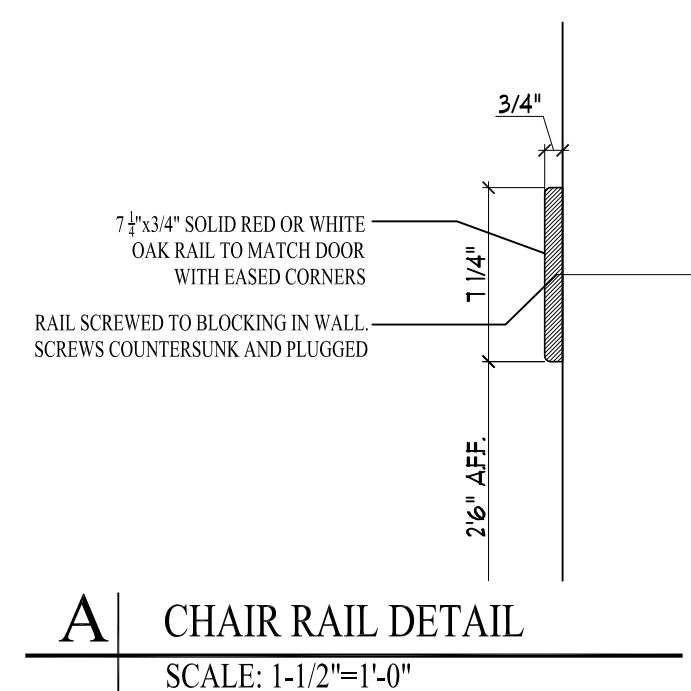

NOTES:
-PROVIDE CORNER GUARDS AT ALL OUTSIDE CORNERS-
PAWLING CG-10, 3" WINGS 42" TALL
-ALL DIMENSIONS ARE TO FACE OF GYP.

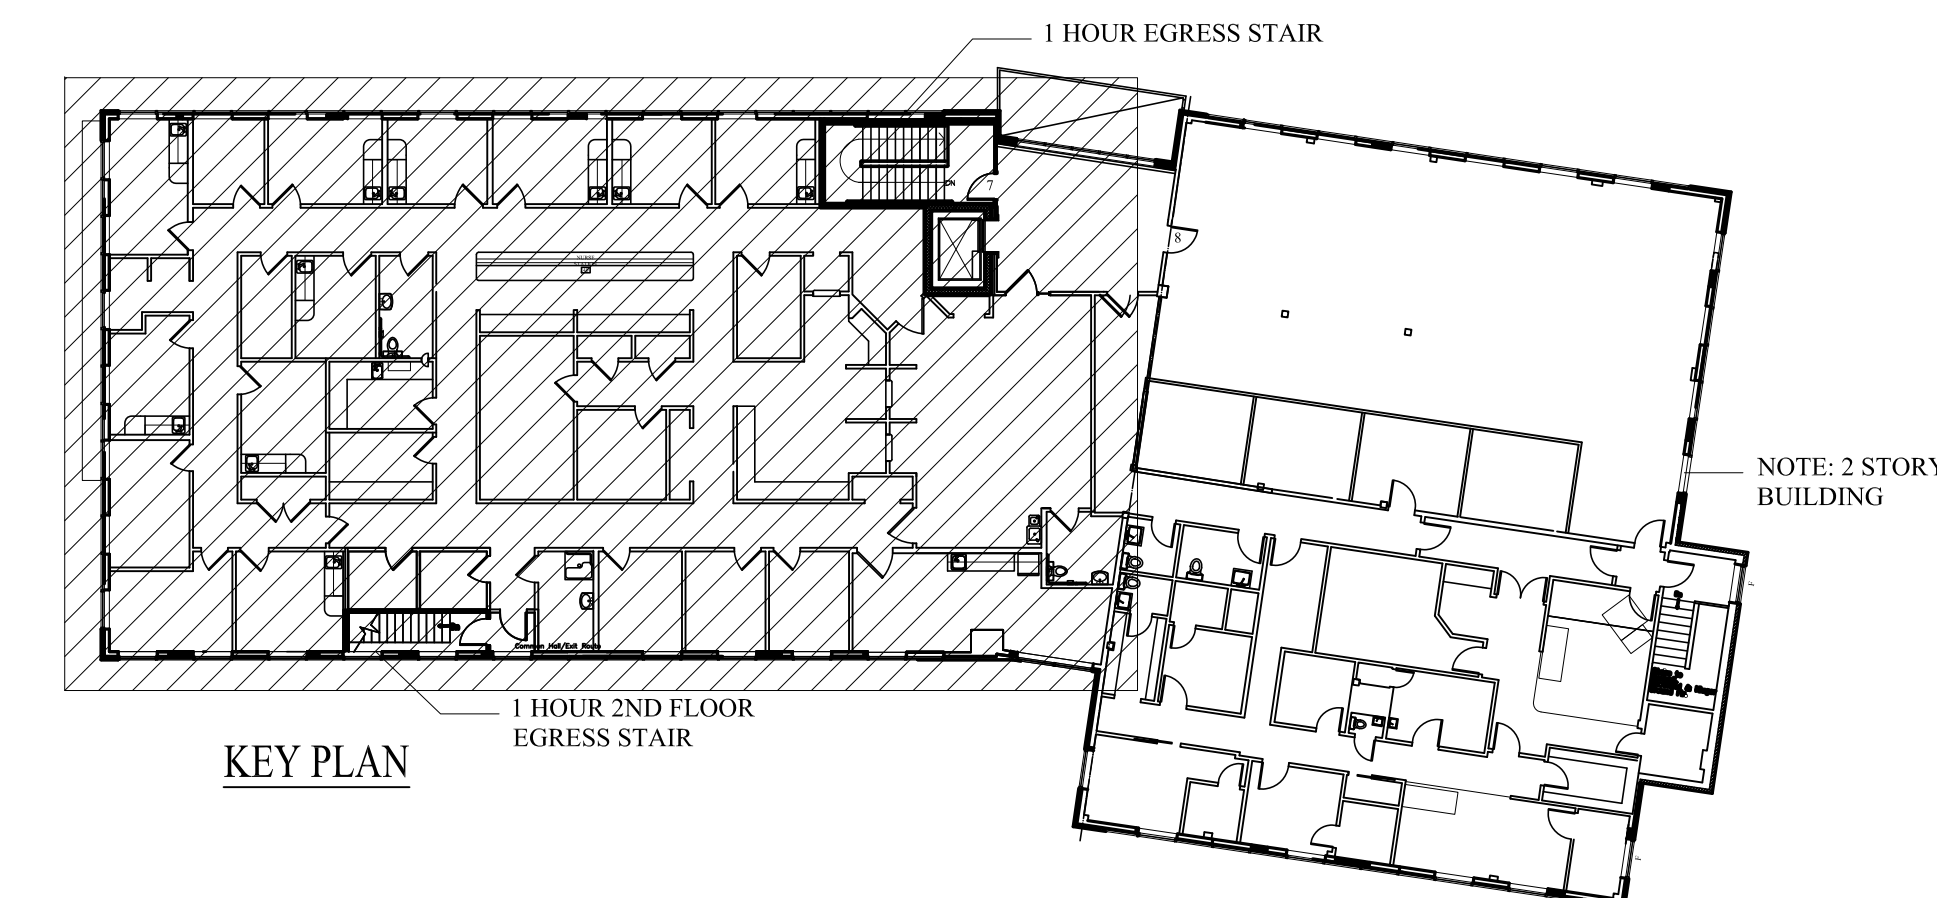

OWNER:	CHABOT ST. LLC 100 Silver Street Portland, Maine 04101
Project:	ARCHETYPE, P.A. ARCHITECTS 48 Union Wharf Portland, Maine 04101 (207) 772-6022 Fax (207) 772-4056
Revisions:	MERCY 43 BAXTER BLVD. PORTLAND, MAINE
Date	November 2nd, 2010
Scale	1/4" = 1'-0"
Mercy Tenant Fit Up Plan	
A1	