



29 Black Point Road  
Scarborough, ME 04074  
www.gawronturjeon.com  
207-883-4307 or 207-883-4361 fax



REVISIONS		
NO.	DATE	DESCRIPTION


DATE	08.02.2011
PROJECT #	030311
DRAWN BY:	PED
CHECKED BY:	WFF
DRAWING SCALE	1/4" = 1'-0"

**SHEET TITLE**  
AUDITORIUM  
STRUCTURAL - 2ND  
FLOOR AND LOW  
ROOF FRAMING PLAN

**SF-100**

© COPYRIGHT 1985-2009  
REPRODUCTION OR RESALE OF  
THIS DOCUMENT WITHOUT  
WRITTEN PERMISSION OF  
GAWRON ARCHITECTS IS PROHIBITED

90% REVIEW SET - 23 SEPTEMBER 2011 - NOT FOR CONSTRUCTION

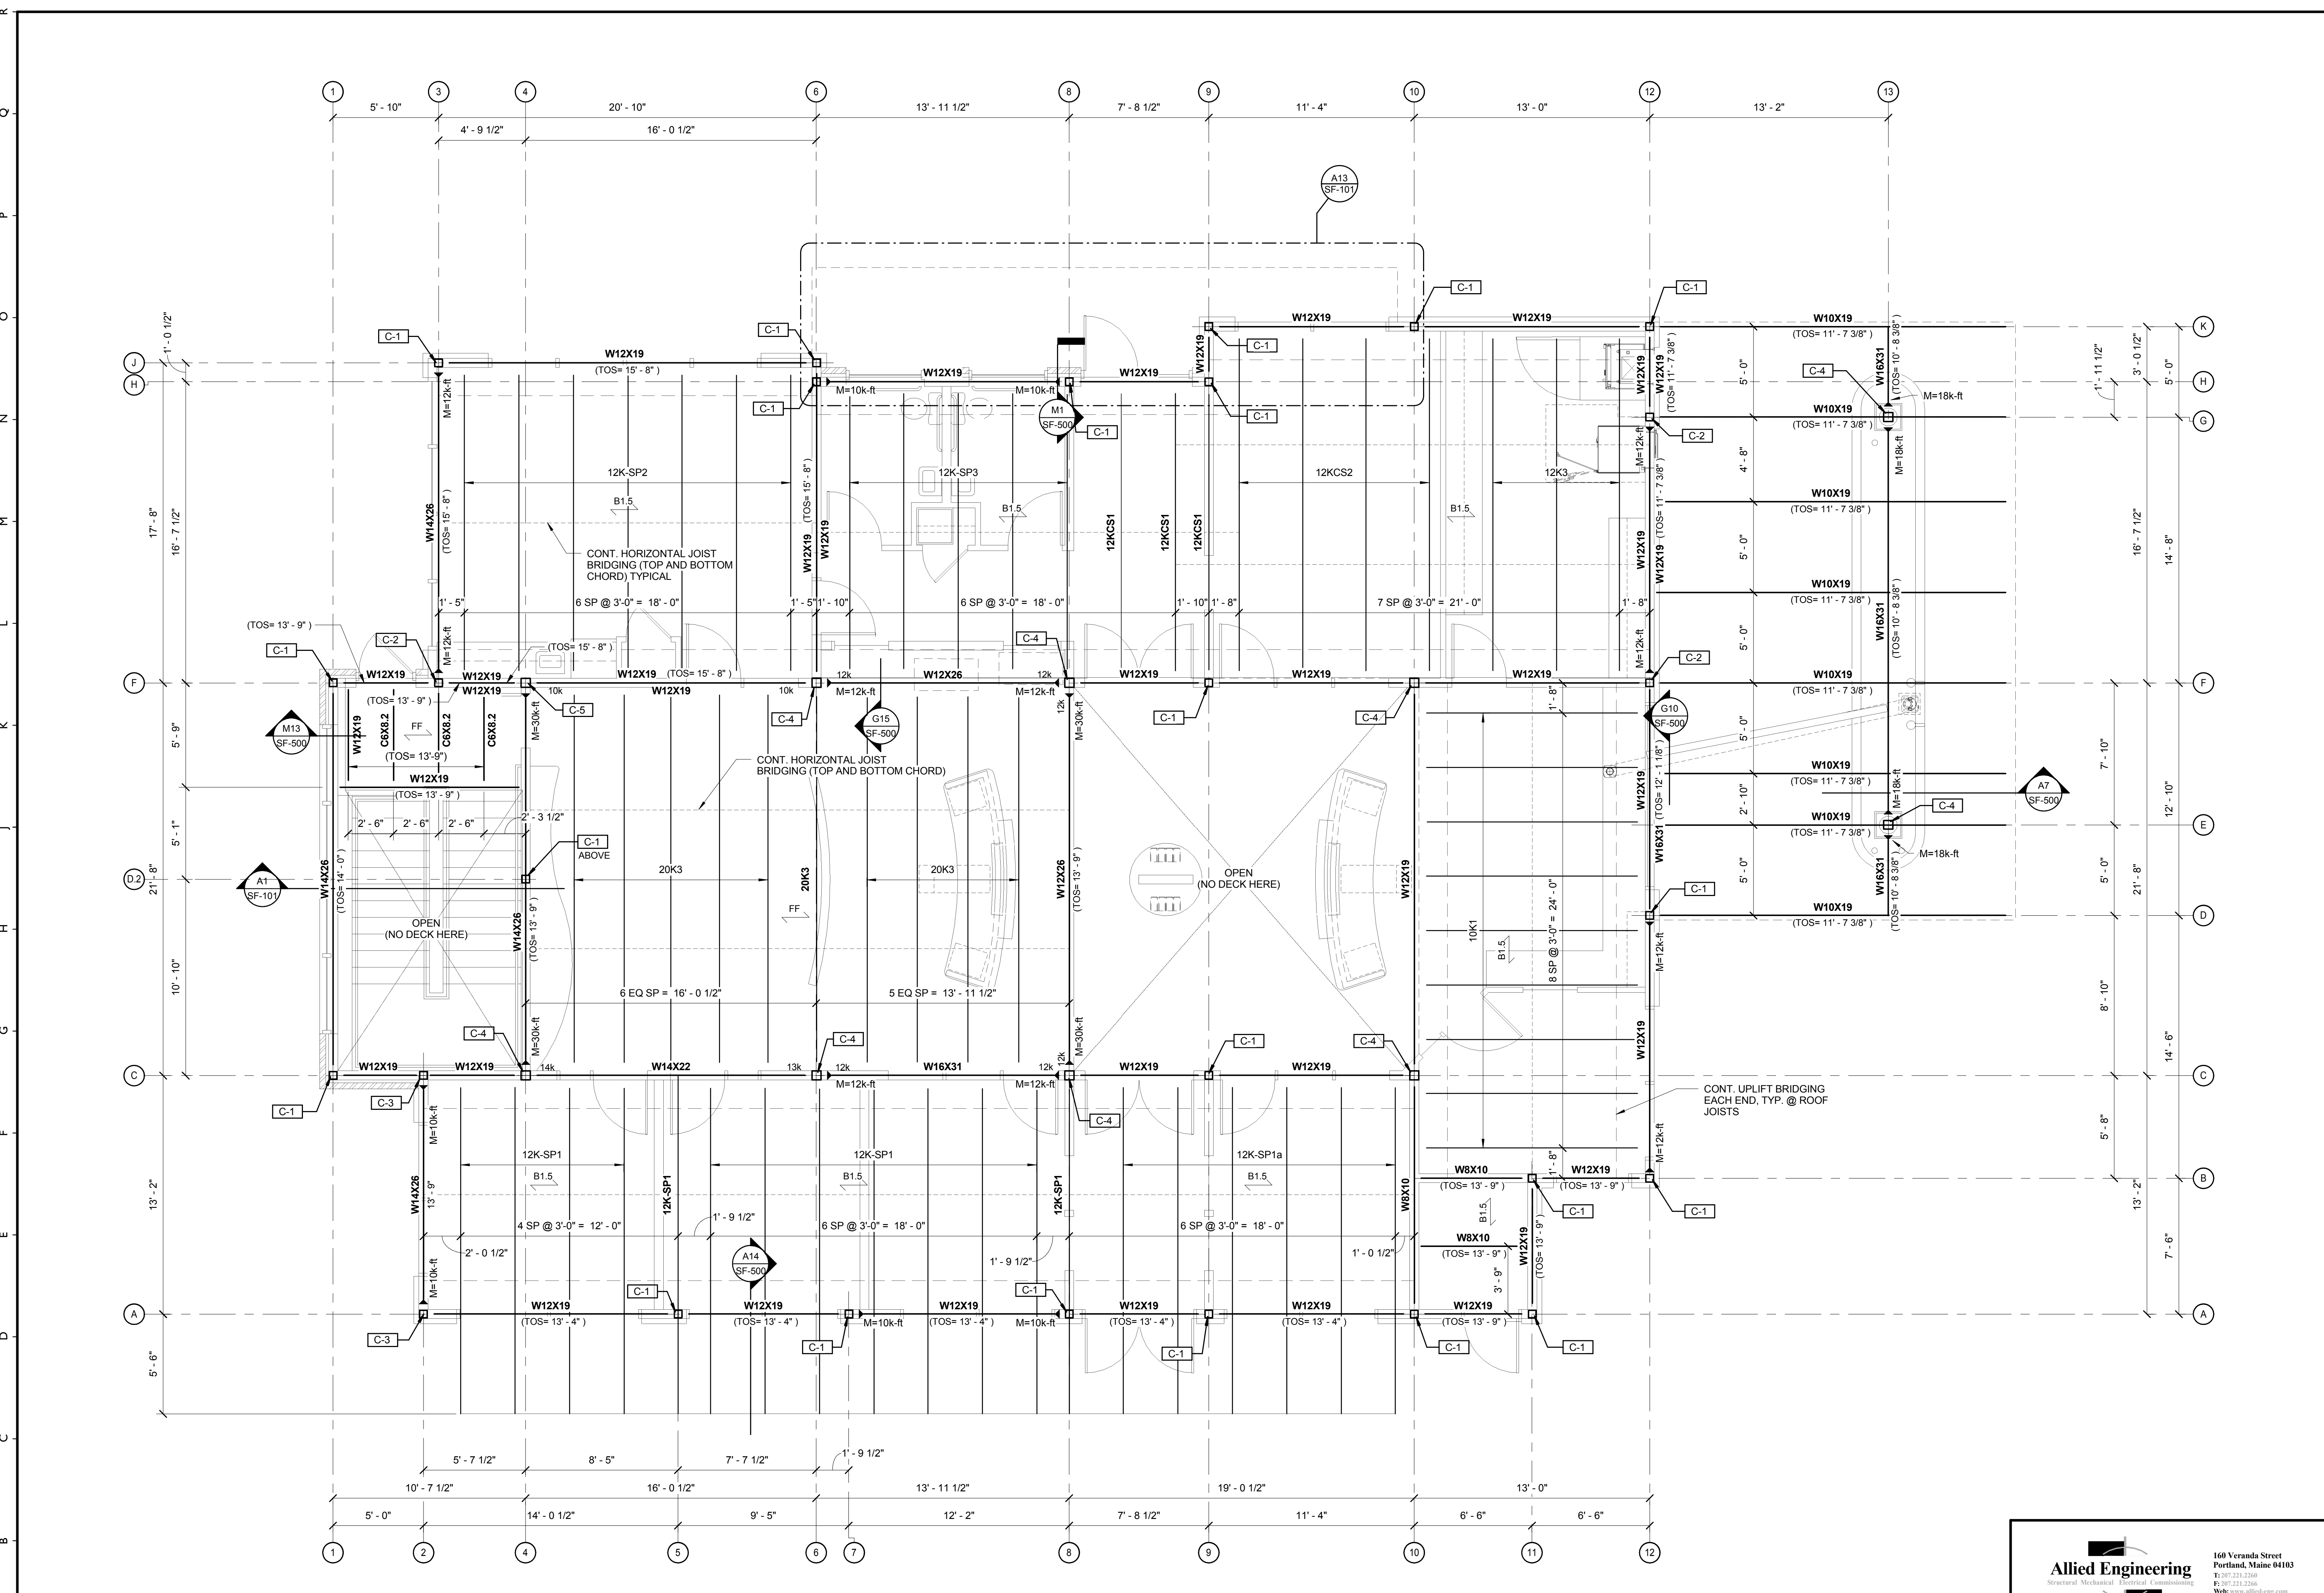

**A1** STRUCTURAL ~ SECOND FLOOR AND LOW ROOF FRAMING PLAN  
1/4" = 1'-0"

**Allied Engineering**  
Structural Mechanical Electrical Commissioning  
160 Veranda Street  
Portland, Maine 04103  
Tel: 207.221.2100  
Fax: 207.221.2106  
Web: www.allied-eng.com

ABE PROJECT NO: 11086 CAD FILE: 110865.rvt