


**Gawron
Turgeon
ARCHITECTS**
29 Black Point Road
Scarborough, Maine 04074
www.gawronturgeon.com
207-883-4307 tel 207-883-0361 fax

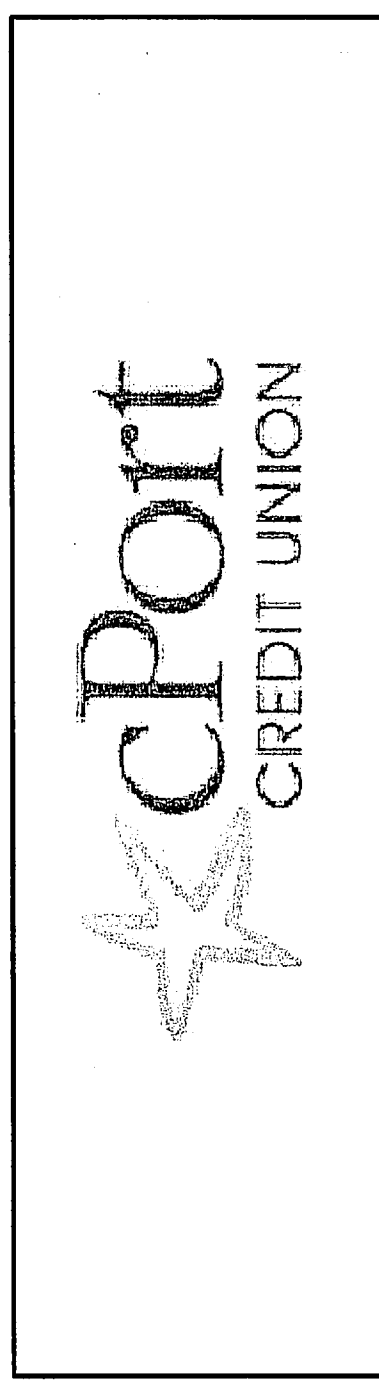


#	DATE	DESCRIPTION
1	10/05/11	ISSUED FOR PERMITTING ONLY

DATE:	10-05-11
PROJECT #:	030311
DRAWN BY:	DLP
CHECKED BY:	SWG
DRAWING SCALE:	1/4"=1'-0"

SHEET TITLE
SECOND FLOOR PLAN

A101

© COPYRIGHT 1985-2008
REPRODUCTION OR ABUSE OF THIS
DOCUMENT WITHOUT WRITTEN
PERMISSION OF GAWRON TURGEON
ARCHITECTS IS PROHIBITED

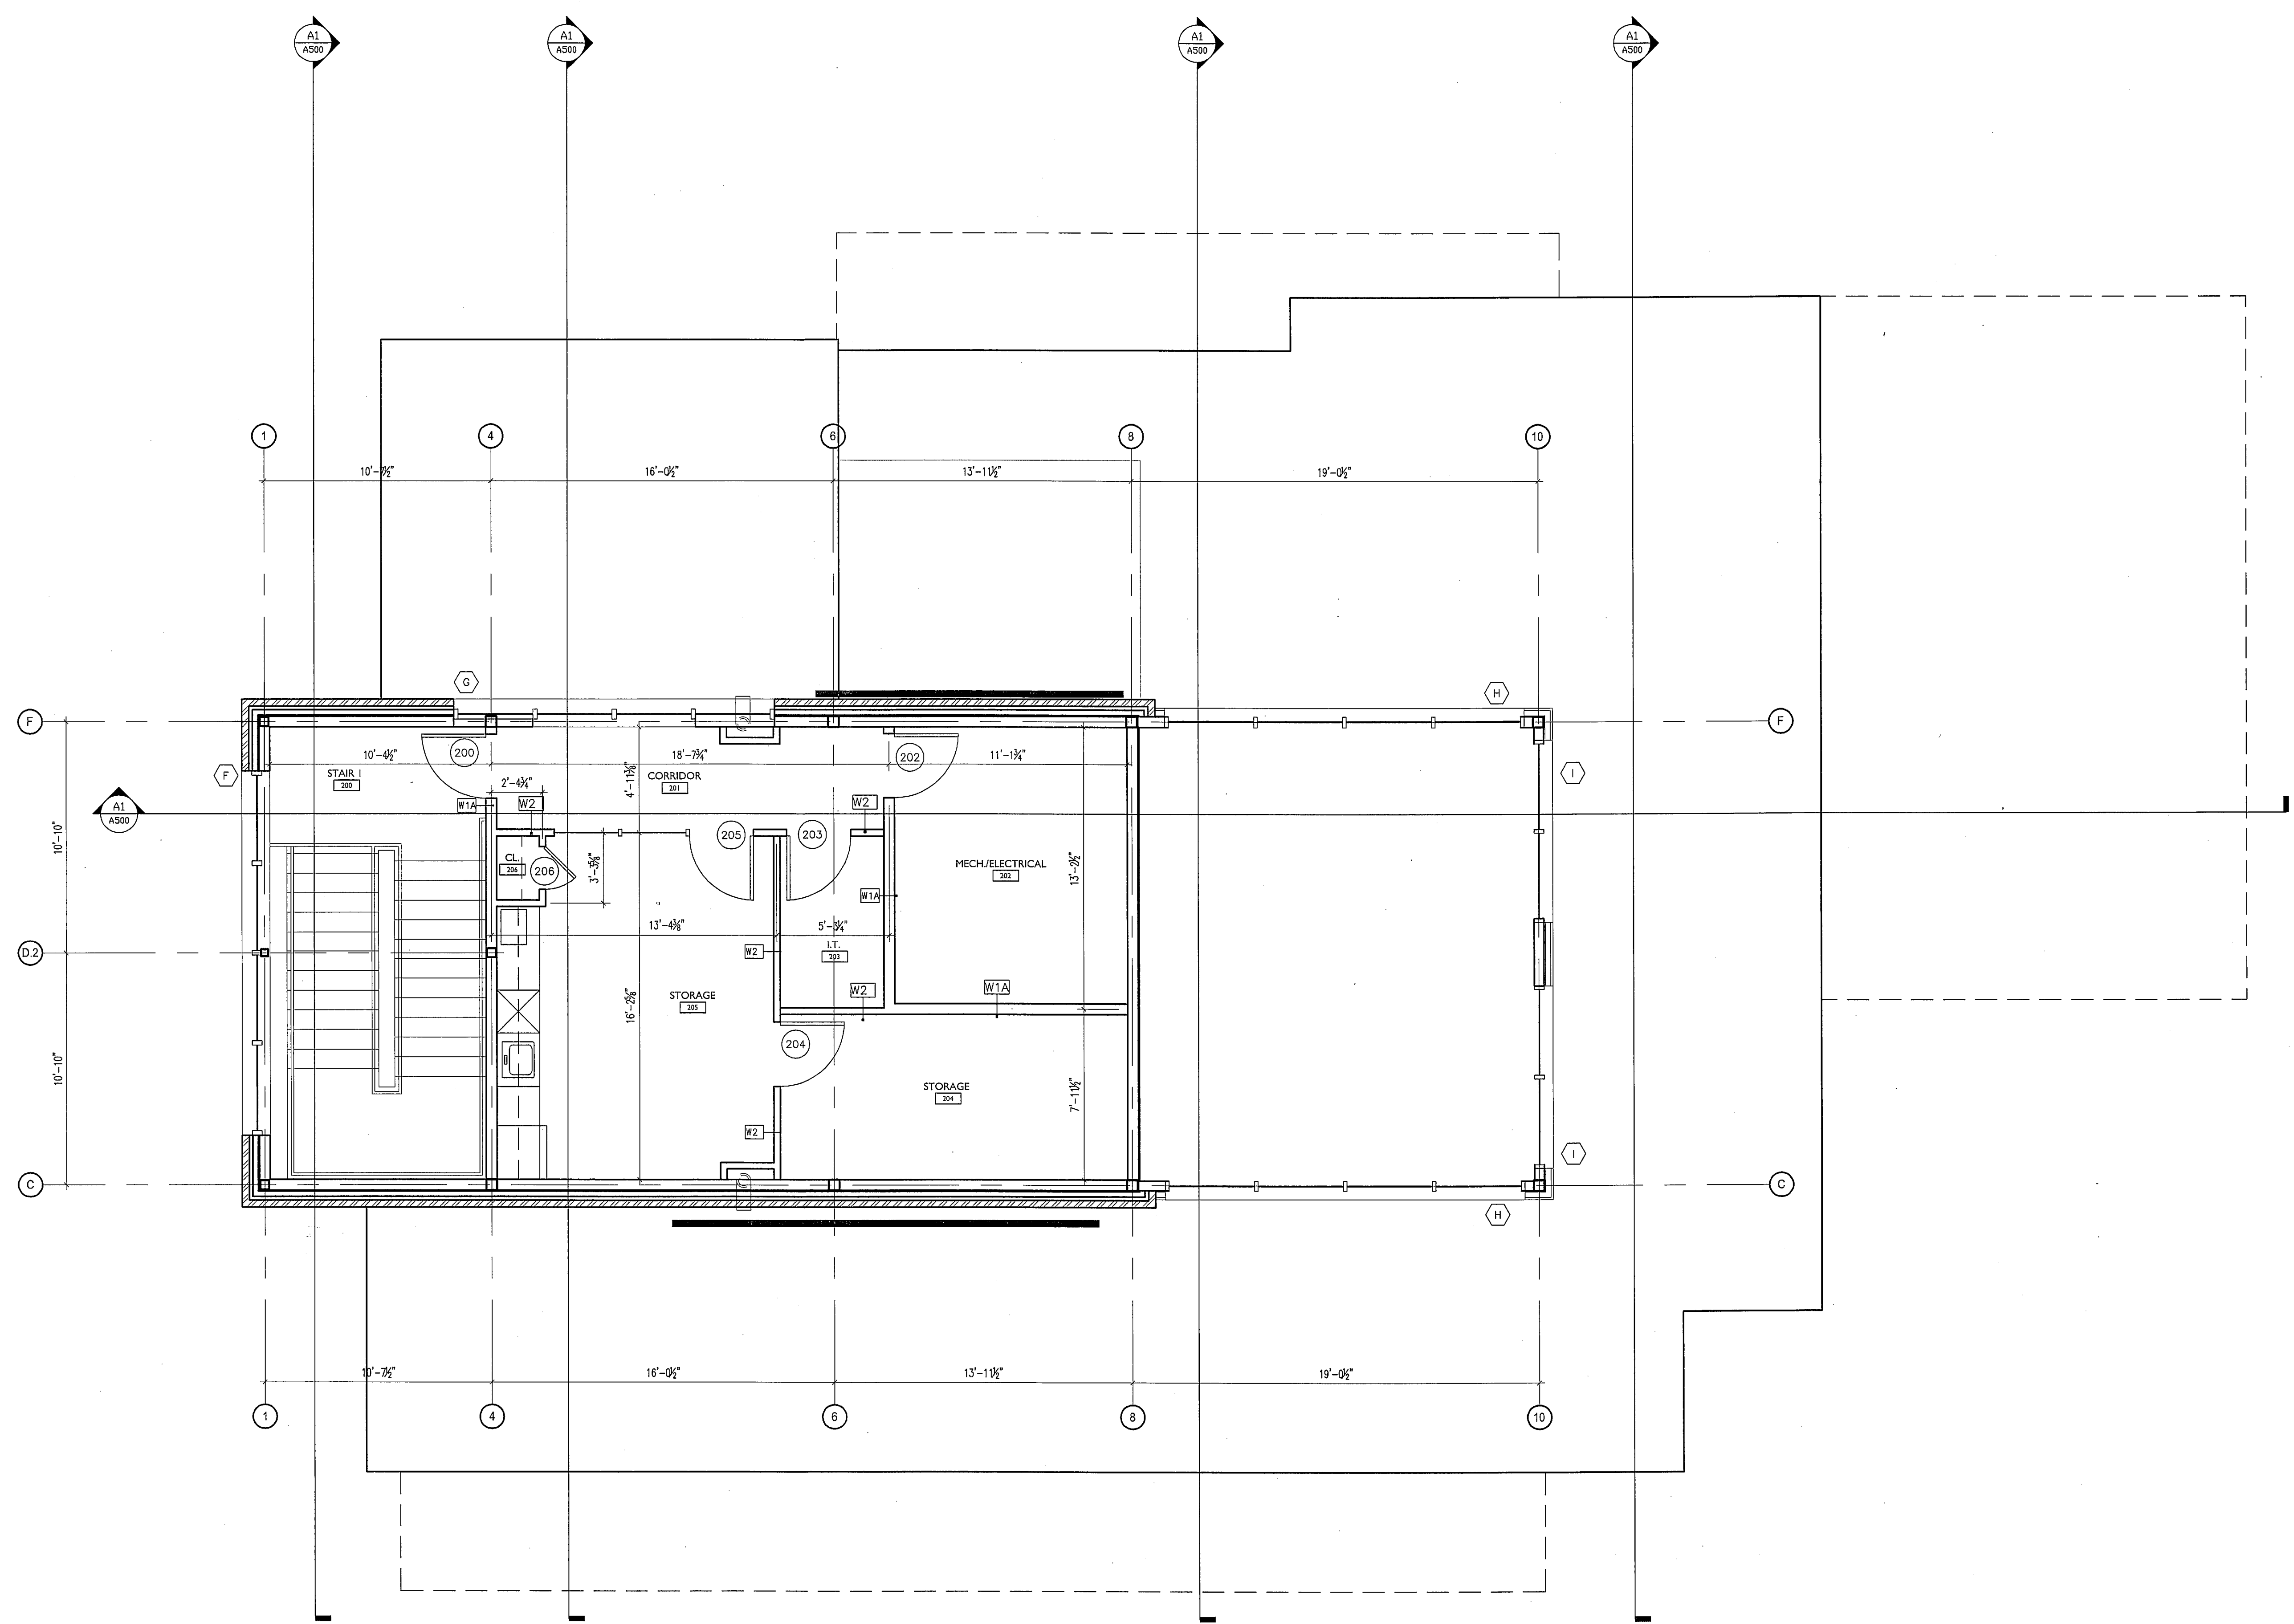

A1 SECOND FLOOR PLAN

1/4"=1'-0" 912 S.F.