


**Gawron
Turgeon**
ARCHITECTS

29 Black Point Road
Scarborough, Maine 04074
www.gawronturgeon.com
207-883-6207 tel. 207-883-0361 fax

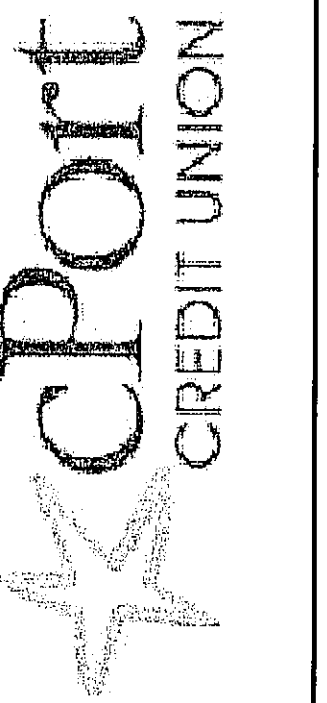

REVISIONS

#	DATE	DESCRIPTION
1	10/05/11	ISSUED FOR PERMITTING ONLY


DATE:	10-05-11
PROJECT #:	030311
DRAWN BY:	DLP
CHECKED BY:	SWG
DRAWING SCALE:	1/4"=1'-0"

SHEET TITLE


WALL SECTIONS

A600


© COPYRIGHT 1985-2008
REPRODUCTION OR USE OF THIS
DOCUMENT WITHOUT WRITTEN
PERMISSION OF GAWRON TURGEON
ARCHITECTS IS PROHIBITED.

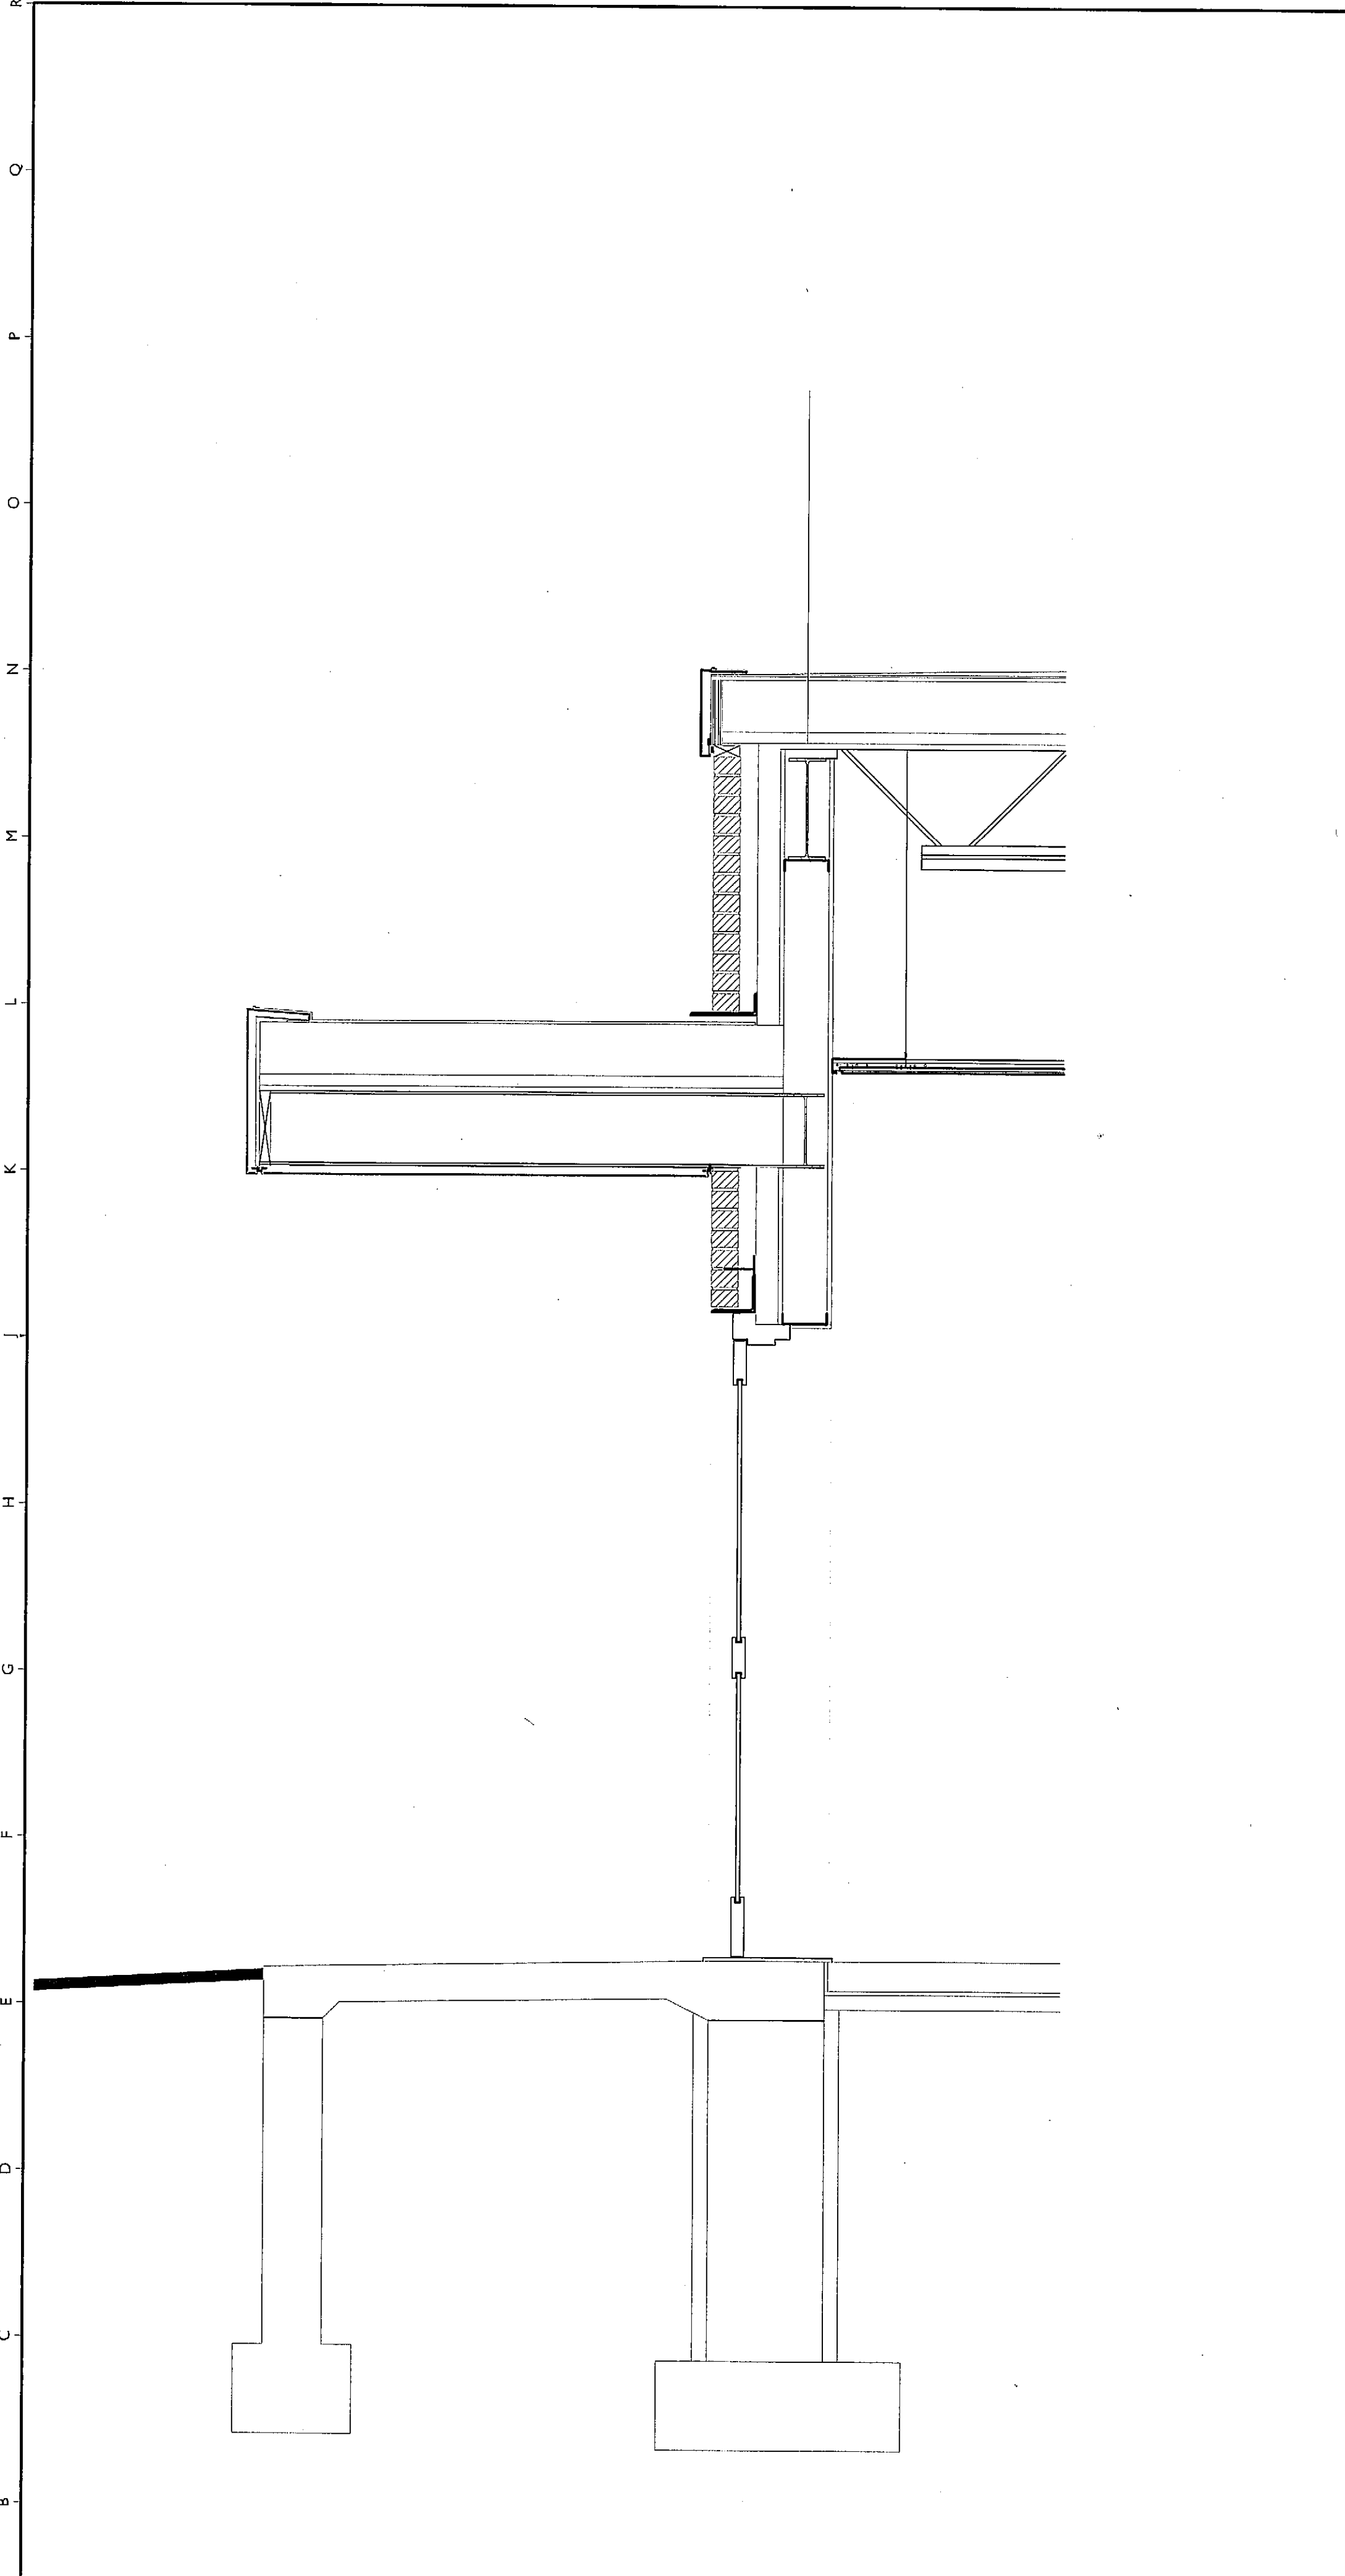

A1 WALL SECTION
3/4"=1'-0"

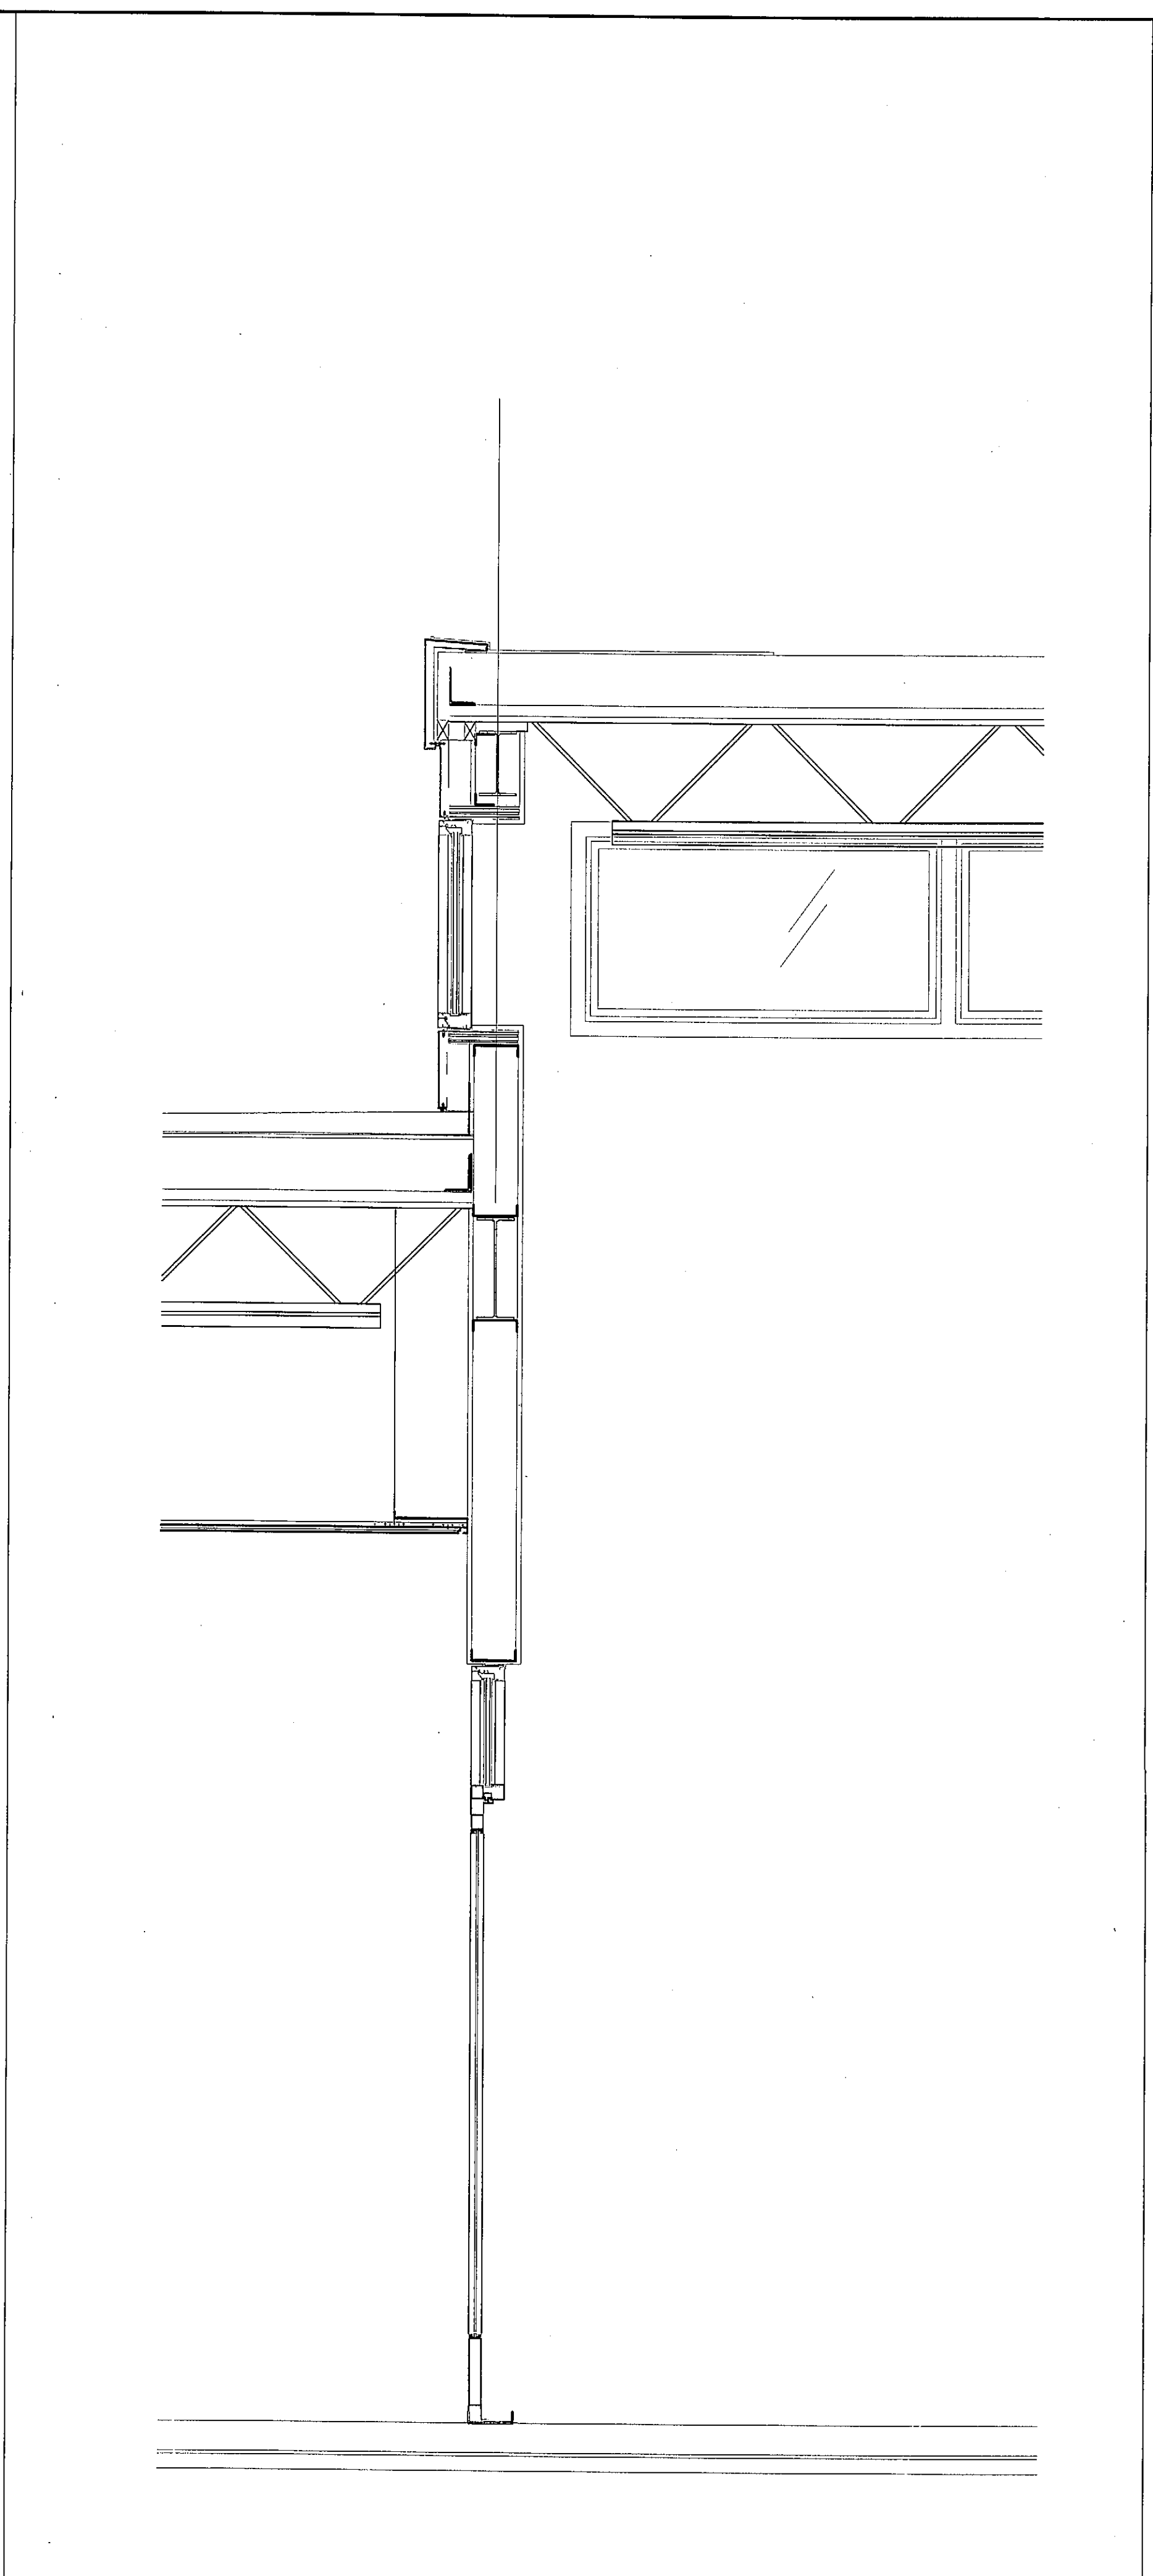

A8 WALL SECTION
3/4"=1'-0"

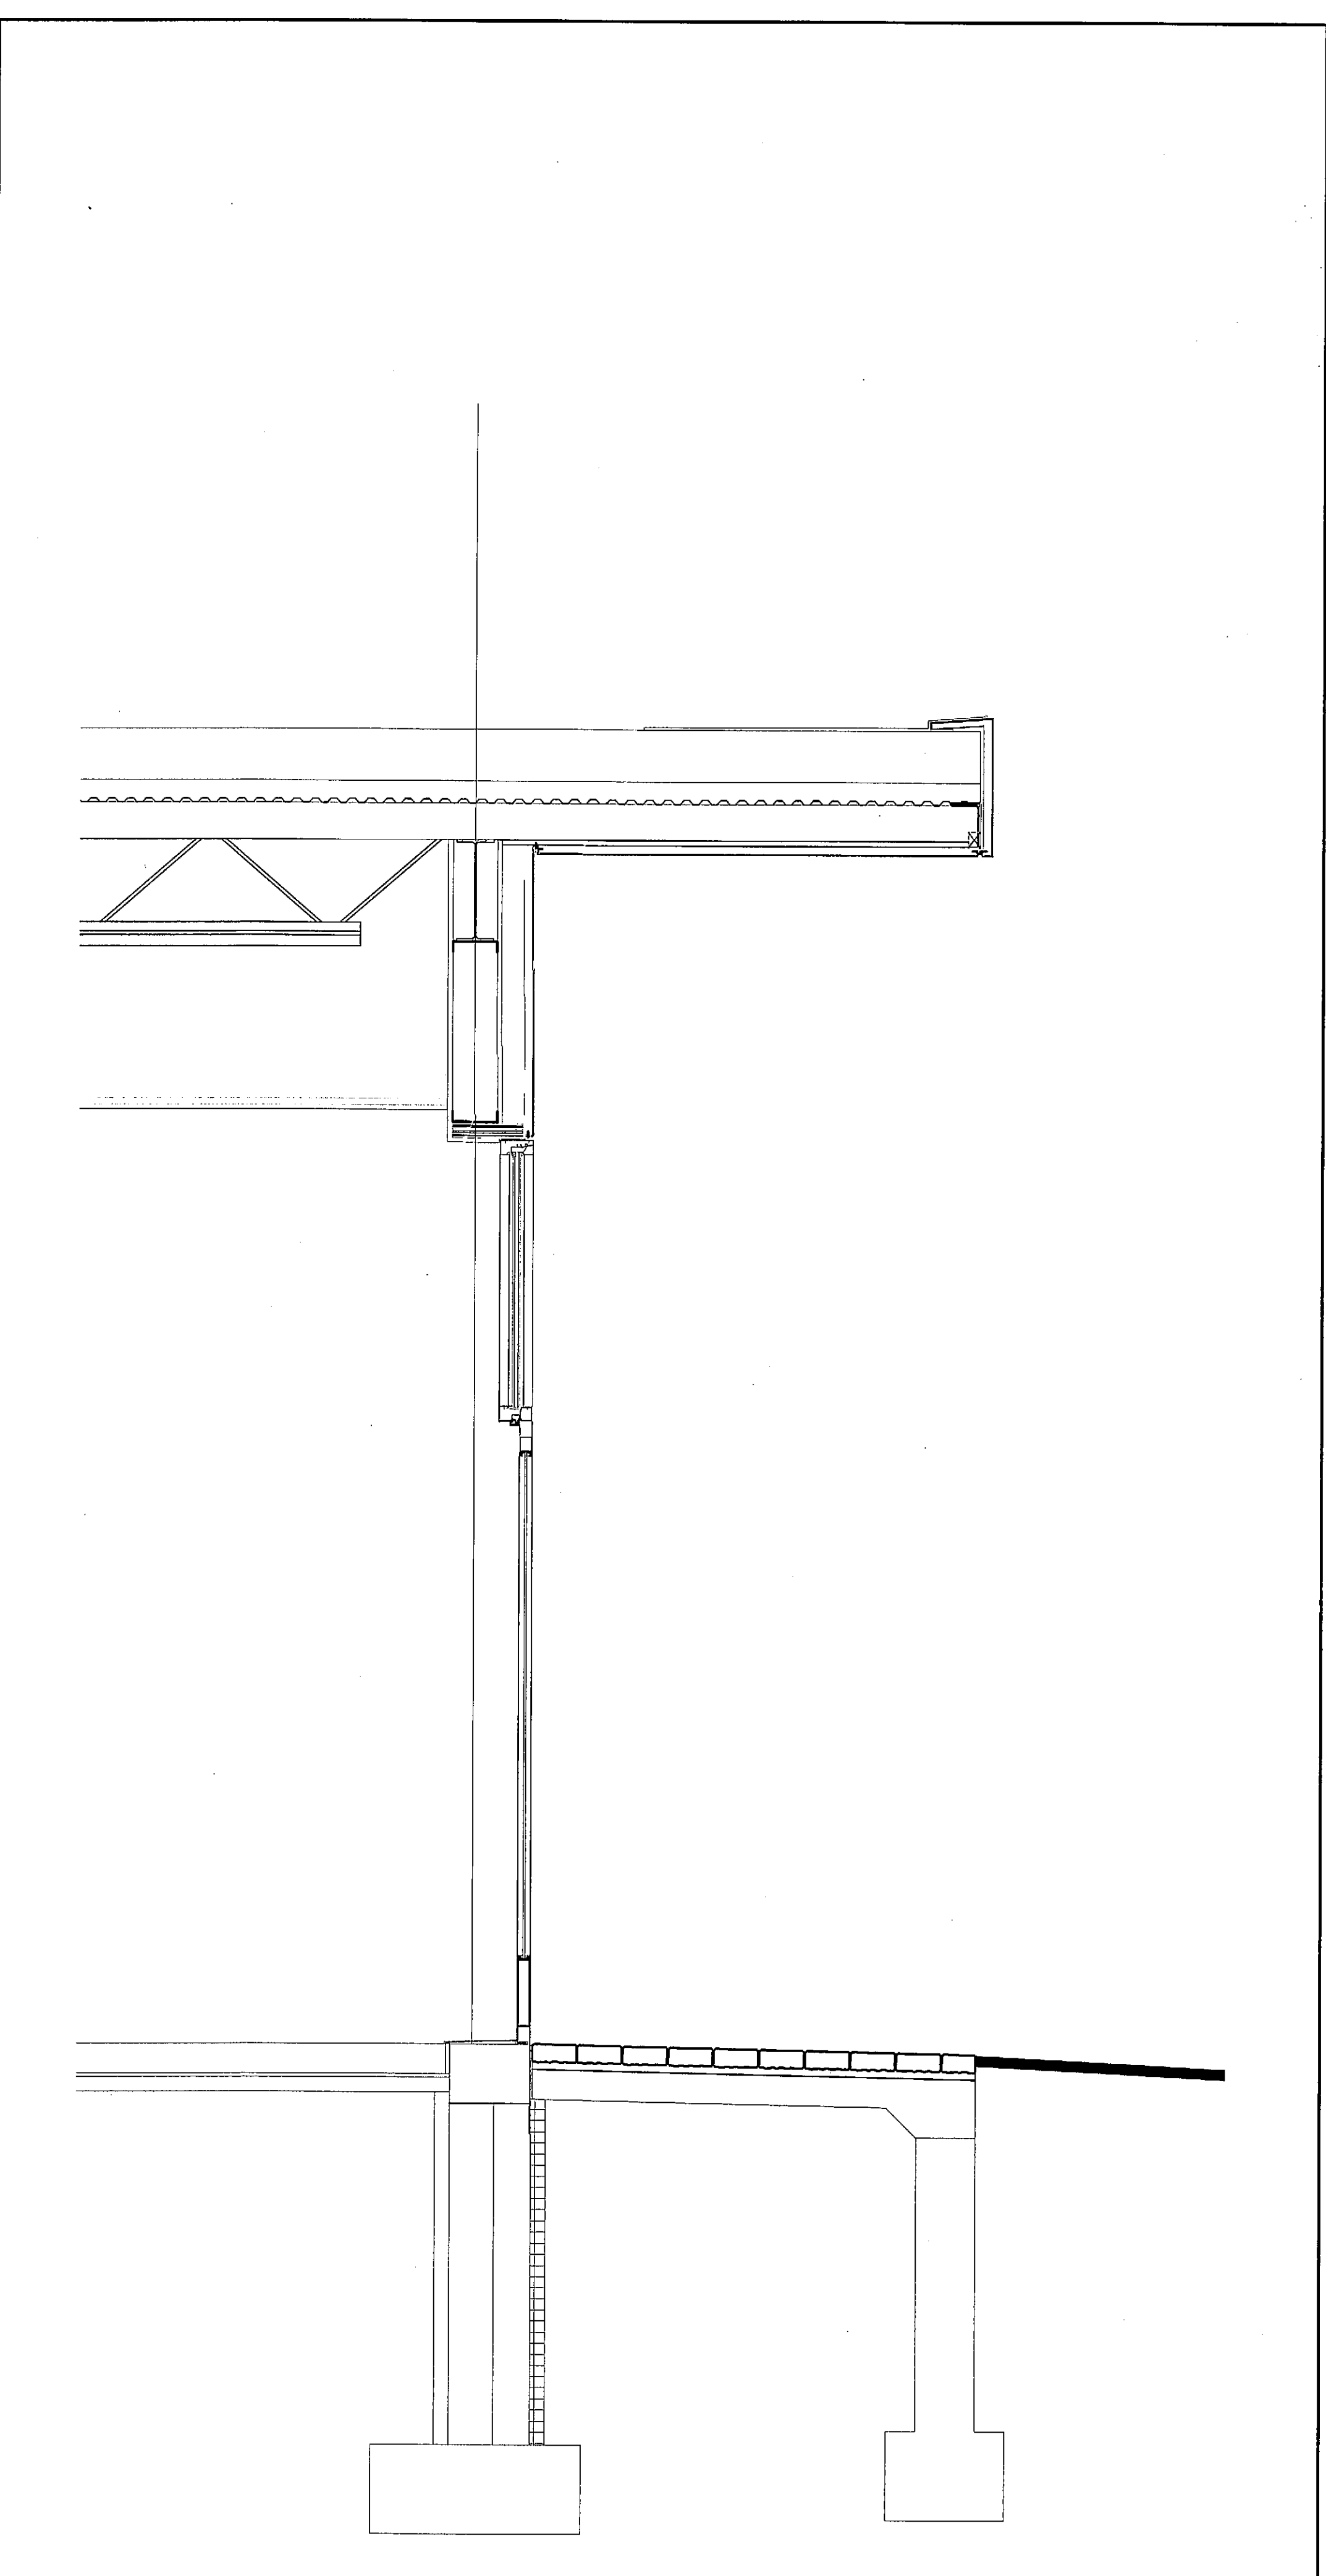

A14 NOTES