



A1 WALL SECTION
3/4"=1'-0"

A8 WALL SECTION
3/4"=1'-0"

A14 WALL SECTION
3/4"=1'-0"

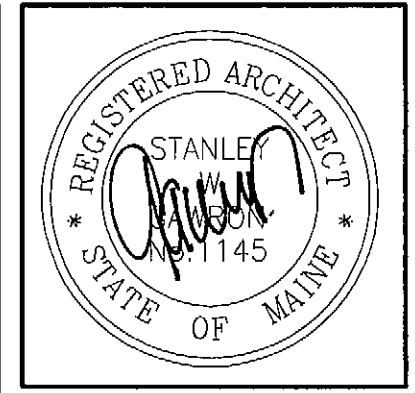

**Gawron
Turgeon**
ARCHITECTS
29 Black Point Road
Scarborough, Maine 04074
www.gawronturgeon.com
207-883-6307 tel 207-883-0361 fax

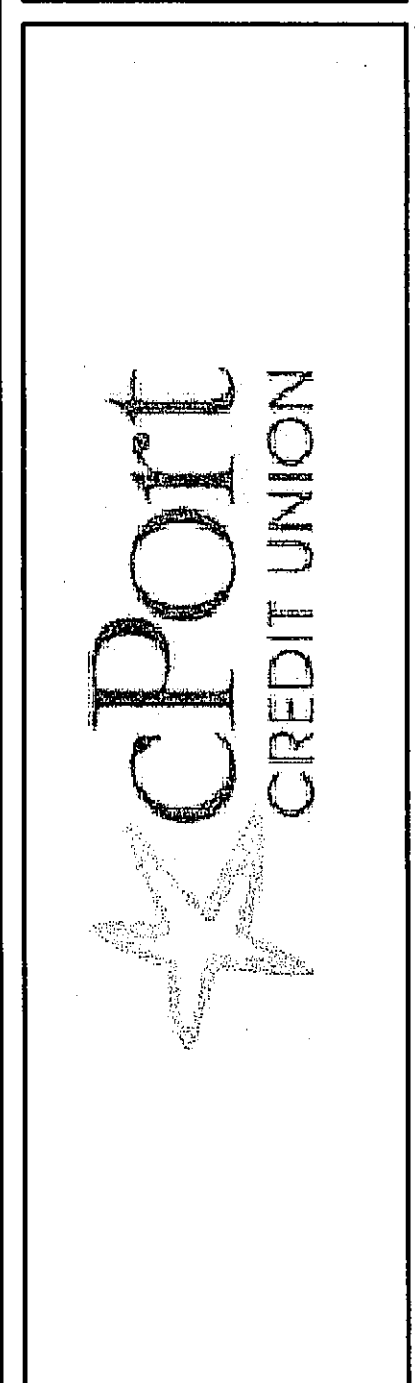

REVISIONS		
#	DATE	DESCRIPTION
1	10/03/11	ISSUED FOR PERMITTING ONLY

DATE:	10-05-11
PROJECT #	030311
DRAWN BY:	DLP
CHECKED BY:	SWG
DRAWING SCALE	1/4"=1'-0"

SHEET TITLE
WALL SECTIONS

A601

© COPYRIGHT 1985-2008
REPRODUCTION OR USE OF THIS
DOCUMENT WITHOUT WRITTEN
PERMISSION OF GAWRON TURGEON
ARCHITECTS IS PROHIBITED.