


Gawron Turgeon ARCHITECTS
 29 Black Point Road
 Scarborough, Maine 04074
 www.gawronturgeon.com
 207-883-6307 tel 207-883-0361 fax

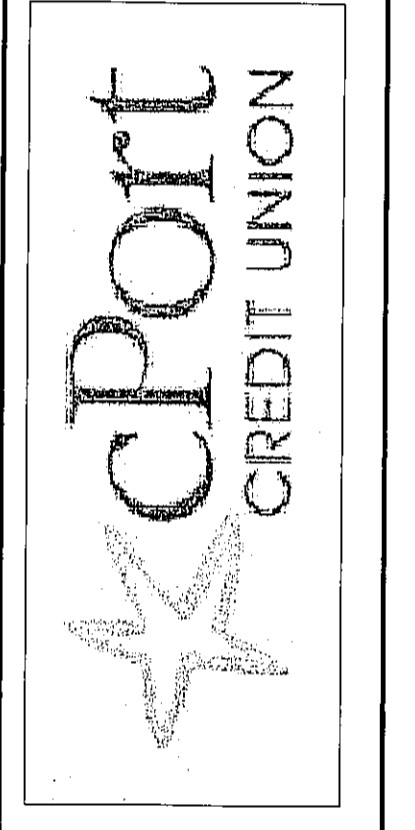

REVISIONS		
#	DATE	DESCRIPTION
1	10/05/11	ISSUED FOR PERMITTING ONLY

DATE:	10-05-11
PROJECT #:	030311
DRAWN BY:	DLP
CHECKED BY:	SWG
DRAWING SCALE:	1/4"=1'-0"

SHEET TITLE
 INTERIOR FINISH SCHEDULE & LEGEND

A930

© COPYRIGHT 1985-2008
 REPRODUCTION OR USE OF THIS
 DOCUMENT WITHOUT WRITTEN
 PERMISSION OF GAWRON TURGEON
 ARCHITECTS IS PROHIBITED

INTERIOR FINISH LEGEND				
030311				
CPORT CREDIT UNION - PORTLAND				
CODE	MATERIAL	MANUFACTURER	PRODUCT, STYLE AND COLOR	FINISH
C1	CARPET	SHAW	60598 PORTLAND, COLOR: 95400 BLUEBIRD	FACTORY
C2	CARPET	SHAW	60597 CASCO COLOR: 98400 BLUEBIRD	FACTORY
C3	CARPET	SHAW	59449 PORTLAND TILE, COLOR: 49400 BLUEBIRD	FACTORY
EM1	ENTRY MAT	MATS, INC.	BERBER MAT, COLOR: 19 LIGHT BEIGE	FACTORY
EM2	ENTRY MAT	MATS, INC.	SANIBEL VINYL EDGE WALK OFF MAT COLOR: TBD	FACTORY
T1	TILE	DALTILE	ASPEN LODGE, COLOR MORNING BREEZE BAL50 12"x12"	UNPOLISHED
T2	TILE	DALTILE	STONE RADIANCE-55RANDMSP, KINETIC KHAKI BLEND- SA50, 11.75" X 12.5"	FACTORY
T3	TILE	MARAZZI	PERCORSI BIANCO MOSAIC- MJBW, 12"x24"	FACTORY
R1	RESILIENT	JOHNSONITE	ROUNDEL SOLID COLOR RUBBER TILE, BAMBOO TEXTURE, BEIGE-49, 24"x24"x1/2"	FACTORY
TB1	TILE BASE	DALTILE	ASPEN LODGE, COLOR MORNING BREEZE BAL50 BULLNOSE BASE, #5-4369 3"x12"	UNPOLISHED
P1	PAINT	SHERWIN WILLIAMS	SW7012 CREAMY	SEMI-GLOSS
P2	PAINT	SHERWIN WILLIAMS	SW 6806 RHYTHMIC BLUE	SATIN
P3	PAINT	SHERWIN WILLIAMS	SW 6807 WONDROUS BLUE	SATIN
P4	PAINT	SHERWIN WILLIAMS	SW 6107 NOMADIC DESERT	SATIN
P5	PAINT	SHERWIN WILLIAMS	SW 6105 KILIM BEIGE	SATIN
P6	PAINT	SHERWIN WILLIAMS	SW 6847 EXCITING ORANGE	SATIN
P7	PAINT	SHERWIN WILLIAMS	SW 6415 HEARTS OF PALM	SATIN
P8	PAINT	SHERWIN WILLIAMS	SW8784 FLYAWAY	SATIN
G1	GROUT	HYDROMENT	PORTABELLA H184 DESIGNER	SEALED
G2	GROUT	HYDROMENT	ALABASTER H189 DESIGNER	SEALED
VCT1	VINYL COMPOSITE TILE	MANNINGTON	ESSENTIALS, 107 BISQUE	SEALED
VCT2	VINYL COMPOSITE TILE	MANNINGTON	DESIGNER ESSENTIALS, 206 APRICOT HAZE	SEALED
VCB1	VINYL COVE BASE	JOHNSONITE	49 BEIGE	FACTORY
PL1	PLASTIC LAMINATE	WILSONART	KENSINGTON MAPLE- 10778-60	MATTE
PL2	PLASTIC LAMINATE	FORMICA	BELUGA BEIGE- 3698-58	MATTE
PL3	PLASTIC LAMINATE	ARBORITE	PLAYA NOVA- P-256-CA	MATTE
SS1	SOLID SURFACE	HANSTONE QUARTZ	CLASSICS COLLECTION, SWAN COTTON-RS301	POLISHED
SS2	SOLID SURFACE	AVONITE	STUDIO COLLECTION, TUSK- K3-8340	GLOSS
WP1	WALL PROTECTION SYSTEM	KOROGARD	COLOR: VAPOR, THICKNESS: .028"	FACTORY

- ABBREVIATIONS
- | | |
|-----------------------------------|---|
| C CARPET | T TILE |
| G GROUT | TBS TO BE SELECTED |
| N/A NOT APPLICABLE | VCB VINYL COVE BASE |
| P PAINT | VCT VINYL COMPOSITE TILE |
| PL PLASTIC LAMINATE | VSB VINYL STRAIGHT BASE |
| R RESILIENT/ RUBBER/ RUBBER TREAD | WC WALL COVERING (VINYL/ PAPER) |
| SF SQUARE FEET | WCB WALL COVERING BORDER (VINYL/ PAPER) |
| SS SOLID SURFACE/ NATURAL STONE | WD WOOD |
| WP WALL PROTECTION SYSTEM | EM ENTRY MAT |
- REMARKS/ NOTES
- ALL TRIM TO BE PAINTED P1.
 - ALL CEILINGS TO BE PAINTED CEILING BRIGHT WHITE FLAT FINISH.
 - REFER TO INTERIOR ELEVATIONS & DETAILS FOR ACCENT WALL COLORS.
 - ALL WOOD BASE TO BE WATER BORN STAIN VARNISH
 - PROVIDE JOHNSONITE RUBBER TREAD/RISER SYSTEM AT STAIR 1 (VIBMTR)
 - USE G2 GROUT WITH T2 AND T3 TILES
 - PAINT HANDRAIL P4 AT STAIR

INTERIOR FINISH SCHEDULE															
030311															
CPORT CREDIT UNION - PORTLAND															
Room Information		Floor		Walls					Trim			Countertop/ Worksurface/ Cabinets		Remarks	
Room #	Room Name	Floor	Grout	North Wall	East Wall	South Wall	West Wall	Wainscoting	Base	Decorative Trim(s)	Door(s)	Door & Window Moulding	Horizontal Plane	Vertical Plane	
First Floor Plan															
100	VESTIBULE	EM1/T1	G1	P5	P5	P5	P5	NA	TB1	P1	STD. MAPLE	P1	NA	NA	
101	MEN	T1	G1	P5	P5	P5	P7/T1/T3	NA	TB1	P1	STD. MAPLE	P1	SS1	PL1	USE G1 WITH T1 WALL TILE , USE G2 WITH T3 WALL TILE
102	WOMEN	T1	G1	P5	P5	P5	P7/T1/T3	NA	TB1	P1	STD. MAPLE	P1	SS1	PL1	USE G1 WITH T1 WALL TILE , USE G2 WITH T3 WALL TILE
103	JANITOR	T1	G1	WP1	WP1	WP1	WP1	NA	TB1	P1	STD. MAPLE	P1	NA	NA	
104	CORRIDOR	T1	G1	P5	P5	P5	P5	NA	TB1	P1	STD. MAPLE	P1	NA	NA	
105	CONFERENCE	C2	NA	P3	P3	P3/T2*	P3	NA	WD	P1	STD. MAPLE	P1	SS1	PL1	*T2 AT BUFFET BACKSPLASH
106	CLOSET	C2	NA	P3	P3	P3	P3	NA	WD	P1	STD. MAPLE	P1	NA	NA	
107	STAIR 1	R1	NA	P8	P8	P8	P8	NA	VCB1	P1	STD. MAPLE	P1	NA	NA	JOHNSONITE RUBBER TREAD AND RISER
108	WAITING	C3	NA	P5	T3*	P5	P7	NA	WD	P1	STD. MAPLE	P1	SS2	PL1	REFER TO INTERIOR ELEVATIONS FOR COUNTER FINISHES; *T3 AT FEATURE WALL
109	OFFICE 1	C1	NA	P2	P2	P3	P3	NA	WD	P1	STD. MAPLE	P1	NA	NA	
110	OFFICE 2	C1	NA	P2	P2	P3	P2	NA	WD	P1	STD. MAPLE	P1	NA	NA	
111	OFFICE 3	C1	NA	P2	P2	P3	P3	NA	WD	P1	STD. MAPLE	P1	NA	NA	
112	VESTIBULE	EM1/T1	G1	P4	P4	P4	P4	NA	TB1	P1	STD. MAPLE	P1	NA	NA	
113	OFFICE 4	C1	NA	P2	P3	P3	P2	NA	WD	P1	STD. MAPLE	P1	NA	NA	
114	SPRINKLER	SEALED CONCRETE	NA	P2	P2	P2	P2	NA	VCB1	P1	STD. MAPLE	P1	NA	NA	
115	OFFICE 5	C1	NA	P2	P3	P2	P2	NA	WD	P1	STD. MAPLE	P1	NA	NA	
116	DRIVE THRU	C3	NA	P5	P7	P5	NA	NA	WD	P1	STD. MAPLE	P1	SS1	PL1	
117	WORK ROOM	C1	NA	P2	P2	P2	P2	NA	VCB1	P1	STD. MAPLE	P1	PL3	PL1	
118	LOBBY	T1	G1	P5	NA	P5	P7*	NA	WD	P1	STD. MAPLE	P1	SS1/SS2**	PL1/T3	*P7 AT CLERESTORY; REFER TO INTERIOR ELEVATIONS FOR CHECK WRITING COUNTER FINISHES
119	TELLERS 1	C1/T1	G1	P5	NA	P5	T3	NA	WD	P1	STD. MAPLE	P1	SS1/SS2*	PL1/T3	**SS2 AT ADA COUNTER; T3 AT FEATURE WALL. REFER TO INTERIOR ELEVATIONS FOR TELLER POD FINISHES
120	TELLERS 2	C3/T1	NA	P5	NA	P7*	P5	NA	WD	P1	STD. MAPLE	P1	SS1/SS2**	PL1/T3	*P7 AT CLERESTORY; **SS2 AT RAISED BAR
121	KIOSK	T1	G1	P7	P5	NA	P5	NA	WD	P1	STD. MAPLE	P1	SS1	PL1	
122	OFFICE 6	C2	NA	P3	P3	P2	P2	NA	WD	P1	STD. MAPLE	P1	NA	NA	
200	STAIR 1	R1	NA	P8	P8	P8	P5	NA	VCB1	P1	STD. MAPLE	P1	NA	NA	JOHNSONITE RUBBER TREAD AND RISERS
201	CORRIDOR	VCT1/VCT2	NA	P5	P5	P5	P5	NA	VCB1	P1	STD. MAPLE	P1	NA	NA	REFER TO SHEET A900 FOR FINISH FLOOR PATTERN
202	MECH/ELECTRICAL	SEALED CONCRETE	NA	P5	P5	P5	P5	NA	VCB1	P1	STD. MAPLE	P1	NA	NA	
203	I.T.	VCT1	NA	P5	P5	P5	P5	NA	VCB1	P1	STD. MAPLE	P1	NA	NA	
204	STORAGE	VCT1	NA	P5	P5	P5	P5	NA	VCB1	P1	STD. MAPLE	P1	NA	NA	
205	STORAGE	VCT1, VCT2	NA	P4	P6	P4	P6	NA	VCB1	P1	STD. MAPLE	P1	PL2	PL1	REFER TO SHEET A900 FOR FINISH FLOOR PATTERN
206	CLOSET	VCT1	NA	P4	P4	P4	P4	NA	VCB1	P1	STD. MAPLE	P1	NA	NA	

AI INTERIOR FINISH SCHEDULE AND LEGEND

3/16"=1'-0"