


Gawron Turgeon ARCHITECTS
 49 Black Point Road
 Scarborough, Maine 04074
 www.gawronturgeon.com
 207-883-6307 tel 207-883-0361 fax

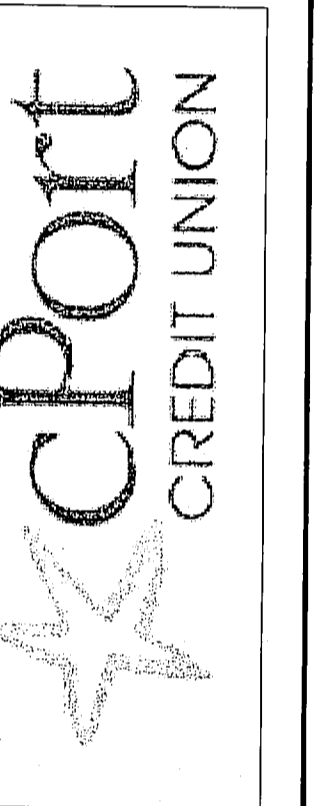

REVISIONS


#	DATE	DESCRIPTION
1	06.17.11	PRELIM. SITE PLAN REVIEW
2	07.28.11	STAFF REVIEW
3	09.27.11	PRICING

DATE:	09.27.11
PROJECT #:	030311
DRAWN BY:	KLD
CHECKED BY:	RS
DRAWING SCALE:	1" = 20'

SHEET TITLE
 LAYOUT & SITE AMENITIES PLAN


L101

© COPYRIGHT 1985-2008
 REPRODUCTION OR REUSE OF THIS
 DOCUMENT WITHOUT WRITTEN
 PERMISSION OF GAWRON TURGEON
 ARCHITECTS IS PROHIBITED

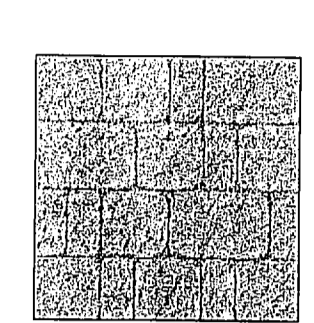


CONCRETE PAVERS
 ① MANUFACTURER: TRANSPAVE
 PAVER TYPE: SEMITA MODULAR
 COLOR: BUFF AND BLACK (18579A)
 QUANTITY: 1200 SF±
 RETAILER: MADAWASKA HARDSCAPE PRODUCTS INC.
 222 RIVERSIDE STREET
 PORTLAND, ME
 207.874.1895

NOTE: SINGLE PAVER BORDER COURSE WITH MODULAR PATTERN INFILL. ALL PAVERS TO BE INSTALLED TUMBLED SIDE UP.

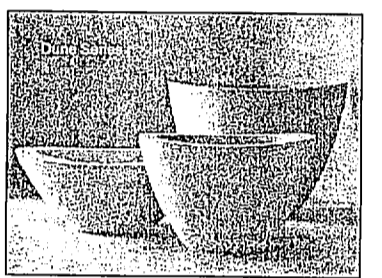

CONCRETE PLANTERS
 ② MANUFACTURER: KORNEGAY DESIGN
 TYPE: DUNE SERIES, MODELS DS-38 AND DS-23
 QUANTITY: TWO (2) DS-38, FOUR (4) DS-23
 RETAILER: KORNEGAY DESIGN
 212 SOUTH 18TH STREET
 PHOENIX, AZ 85034
 877.252.6323
 INFO@KORNEGAYDESIGN.COM




(OR APPROVED EQUAL)

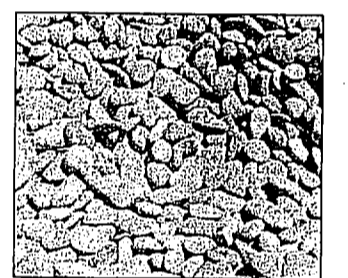

LANDSCAPE STONE
 ③ SUPPLIER: MADAWASKA HARDSCAPE PRODUCTS
 TYPE: MEXICAN BEACH BLACK 2-3"
 QUANTITY: 387 SF± (3" DEEP)
 RETAILER: MADAWASKA HARDSCAPE PRODUCTS
 222 RIVERSIDE STREET
 PORTLAND, ME 04103
 207.87.1995


(OR APPROVED EQUAL)

1. ADDITIVE ALTERNATE:
 REPLACE ALL PAVERS WITH STAMPED CONCRETE.
 SEE LANDSCAPE DETAILS. PORTIONS OF THE
 STAMPED CONCRETE SHALL BE HEATED.
 COORDINATE WITH ELECTRICAL TO PROVIDE SNOW
 MELT SYSTEM.

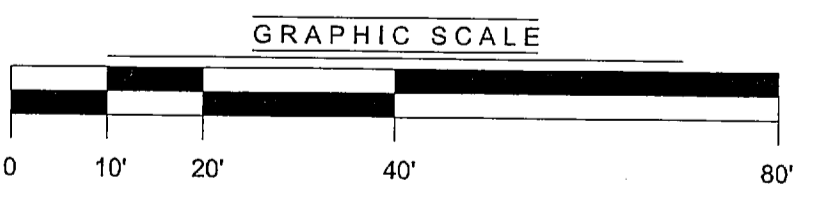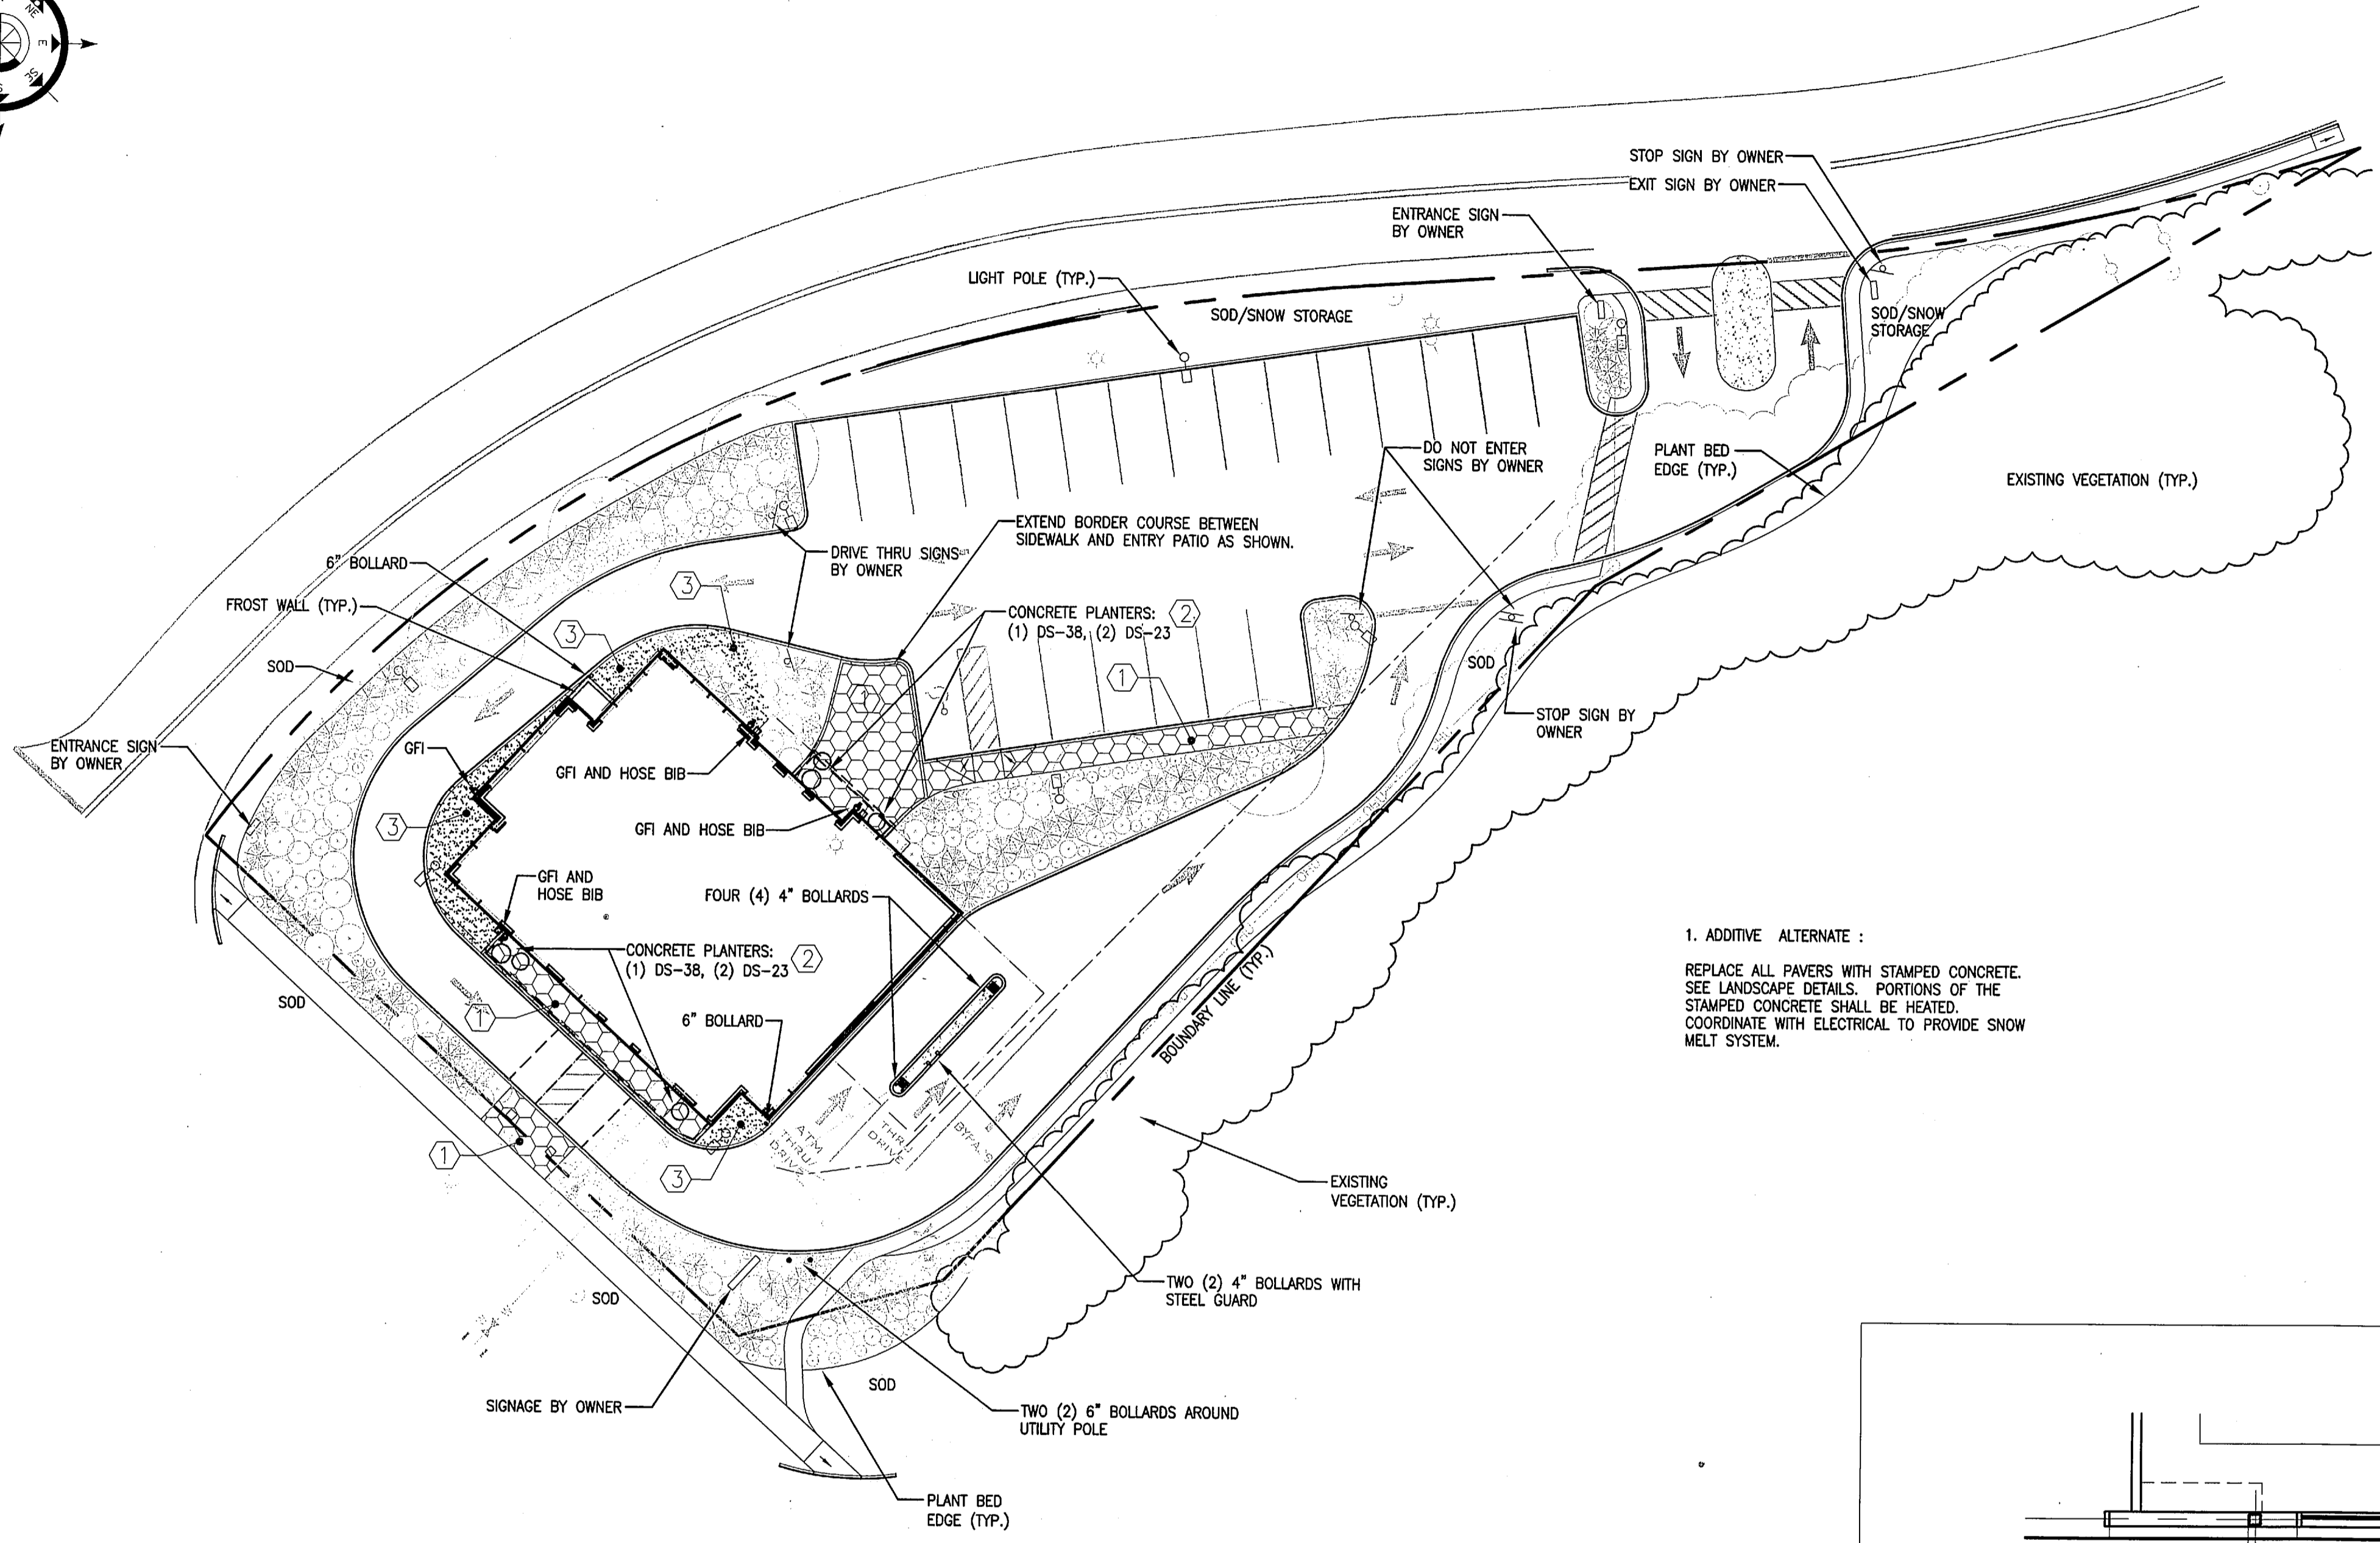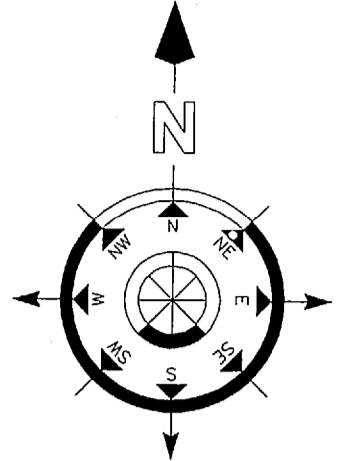

A16 AMENITIES AND HARDSCAPE SCHEDULE

NA	
----	--

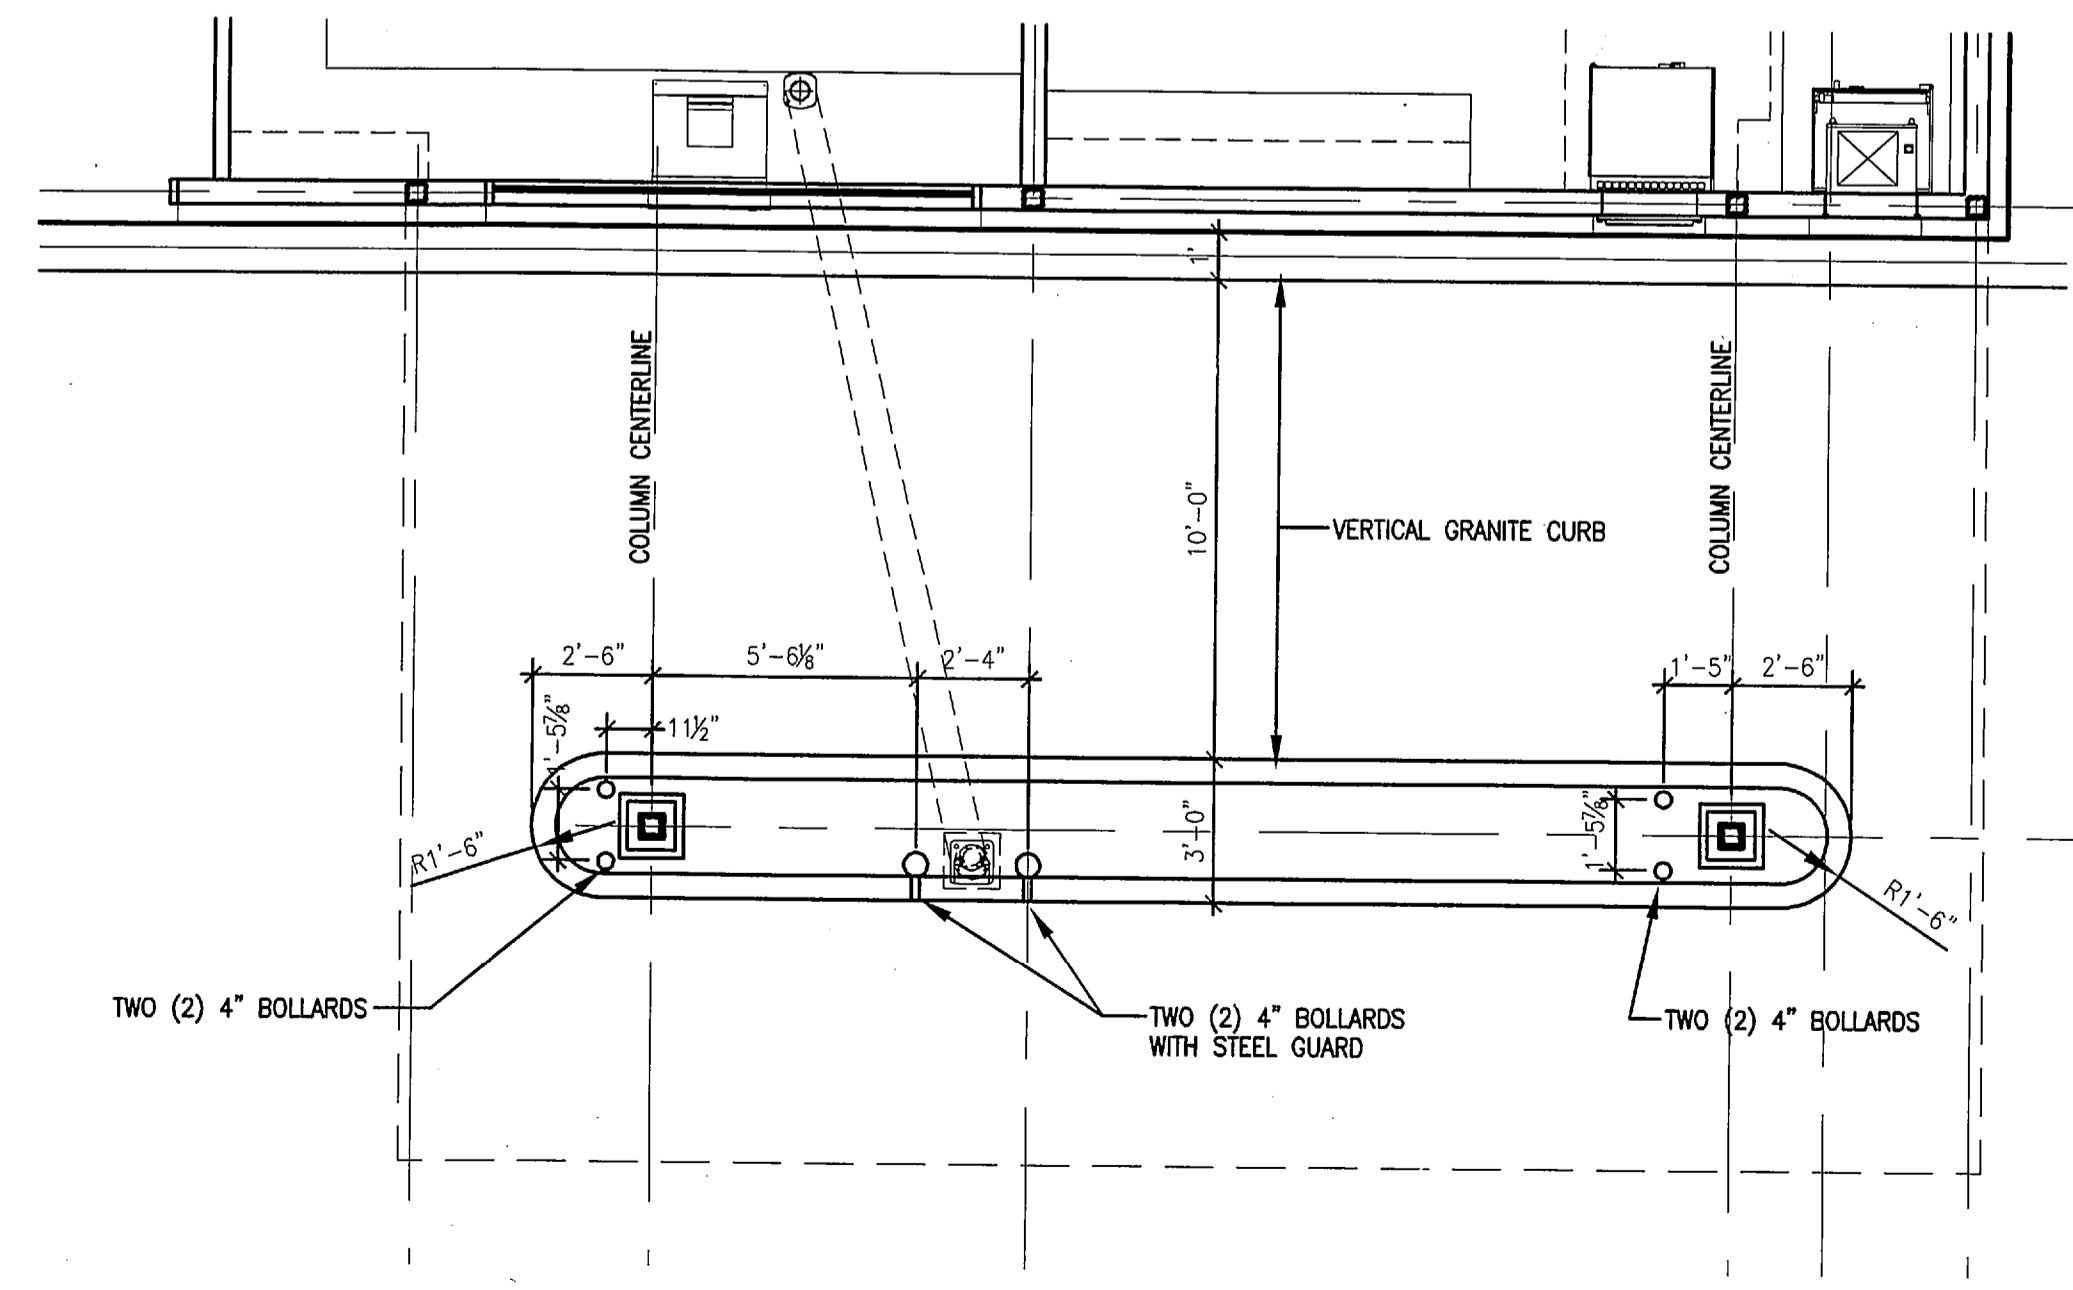

NOT FOR CONSTRUCTION

A1 LAYOUT AND SITE AMENITIES PLAN

A16 DRIVE-THRU ISLAND LAYOUT