


**(A) 123 SQ FT FOR EAST ELEVATION**

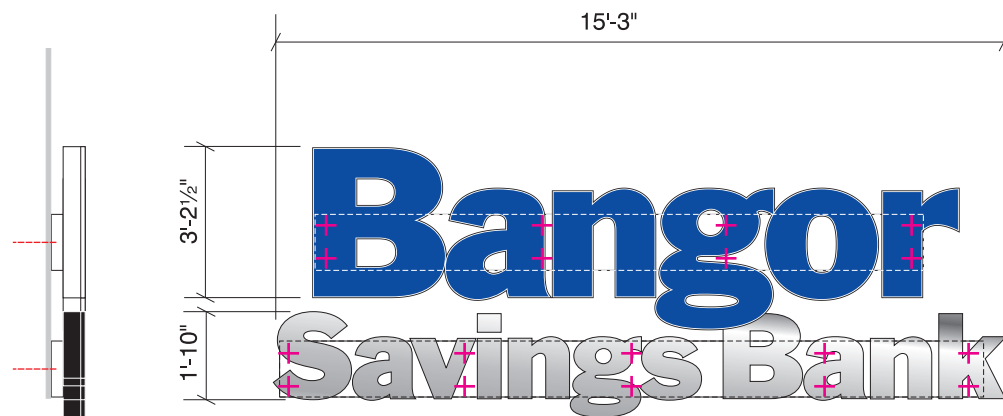

**(D) 60.7 SQ FT FOR WEST ELEVATION**



**(C) 85.8 SQ FT FOR SOUTH ELEVATION**

'BANGOR' - 5" DEEP WHITE LETTER RETURNS, 1" WHITE TRIM-CAP, 3/16" WHITE ACRYLIC FACES, GSP COBALT BLUE VINYL OVERLAY (LEAVING WHITE BORDER)



'SAVINGS BANK' - 5" DEEP BLACK LETTER RETURNS, 1" BLACK TRIM-CAP, 3/16" WHITE ACRYLIC FACES, METALLIC SILVER TRANS. VINYL OVERLAY (FULL COVERAGE)

WHITE 'LED' ILLUMINATION, POWER SUPPLIES WITH-IN RACEWAYS, ELECTRICAL TO SIGN LOCATION BY OWNER

MOUNTED ON FABRICATED ALUMINUM RACEWAYS PAINTED TO MATCH BUILDING

**INTERNALLY ILLUMINATED WALL LETTERS**

SCALE: 1/4" = 1'-0" (1) EACH OF (3) SETS REQUIRED

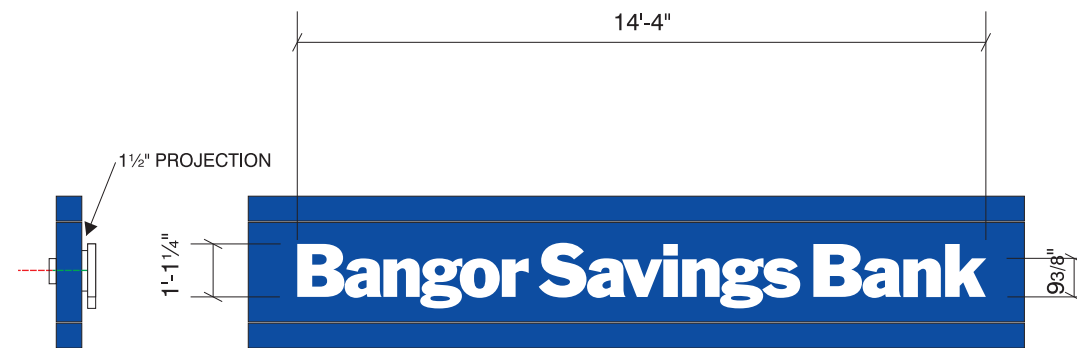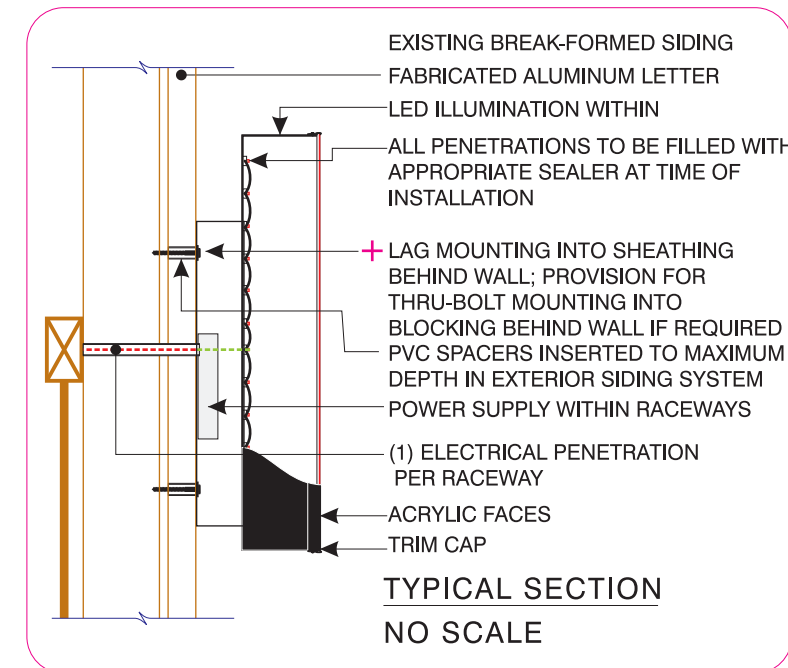

**(B) (B1) 15.8 SQ FT EACH FOR CANOPY**

'BANGOR SAVINGS BANK' - 2" DEEP REVERSE CHANNEL ALUMINUM LETTERS, PAINTED WHITE, WHITE LEXAN BACKS,

WHITE 'LED' HALO-ILLUMINATION, REMOTE POWER SUPPLIES, ELECTRICAL TO SIGN LOCATION BY OWNER,

MOUNTED WITH PROJECTION OFF CANOPY

**BACK HALO-ILLUMINATED WALL LETTERS - CANOPY**

SCALE: 1/4" = 1'-0" (2) SETS TOTAL  
(1) EAST EL., (1) NORTH EL.

# NEOKRAFT SIGNS

**Neokraft Signs Inc.**  
686 Main Street  
Lewiston, Maine 04240  
Telephone: 207.782.9654  
Facsimile: 207.782.0009  
1.800.339.2258  
<http://www.neokraft.com>

*Custom Sign Fabrication*

These plans are the exclusive property of Neokraft Signs, Inc. and are the result of the original work of its employees. They are submitted to Neokraft's client for the sole purpose of consideration of whether to purchase these plans or to purchase from Neokraft a sign manufactured according to these plans.

Distribution or exhibition of these plans to anyone other than employees of said client, or use of these plans to construct a sign similar to the one embodied herein, is expressly forbidden. In the event that such exhibition or construction occurs, Neokraft expects to be reimbursed \$1500 in compensation for time and effort entailed in creating these plans.

## PERMIT

### BANGOR SAVINGS BANK 1116-1.1

LOCATION:	20 MARGINAL WAY	
	PORTLAND, ME	
DRAWING NO.:	1 OF 5	
DRAWN BY:	BK	REP.: MM
DATE:	03.01.2016	
REVISED:	07.07.2016 DS	
LEAD NO.:	@1115 CL022742	
GEN REF.:		