




INTERNATIONAL BARRIER FREE SYMBOL
NOT TO SCALE

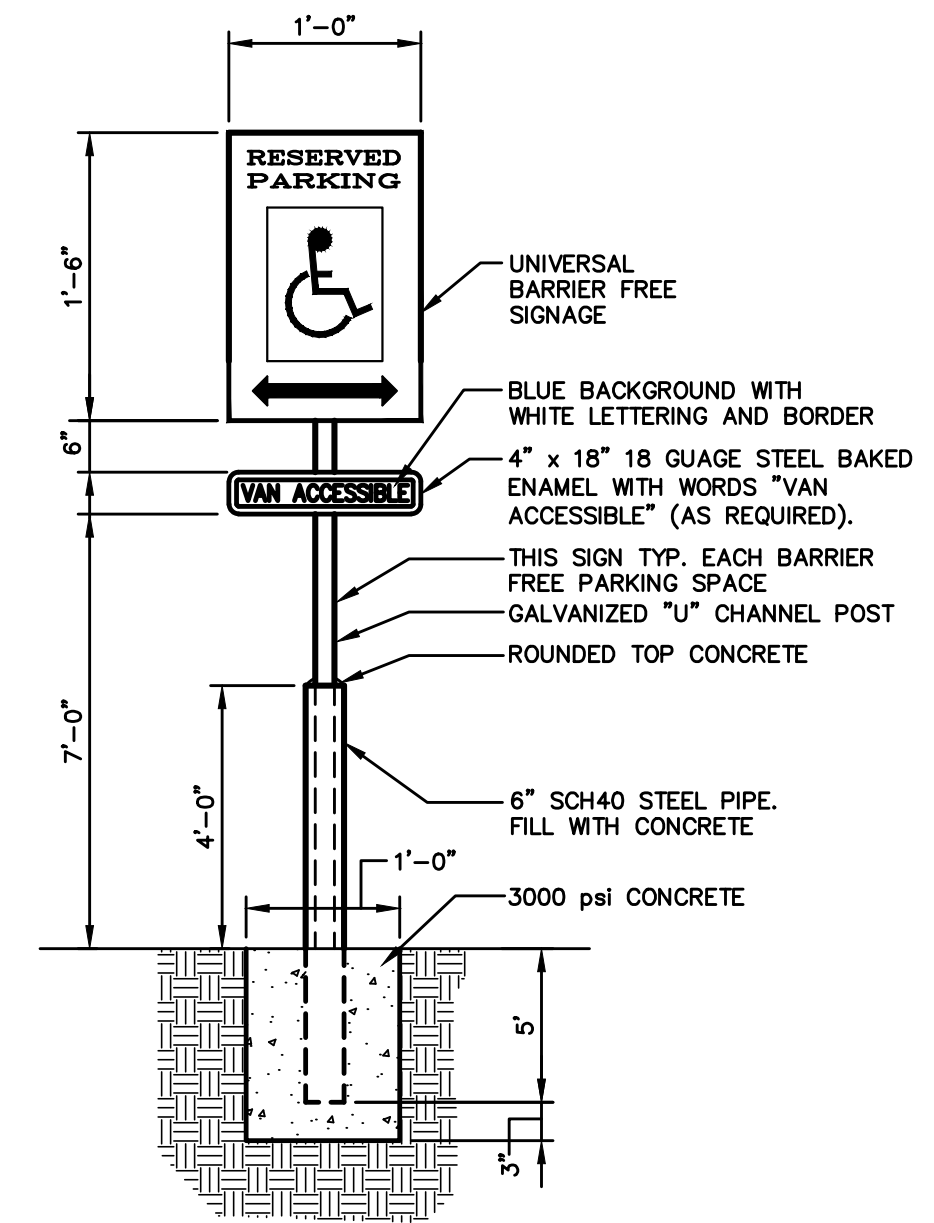


BARRIER FREE PARKING SIGN
NOT TO SCALE

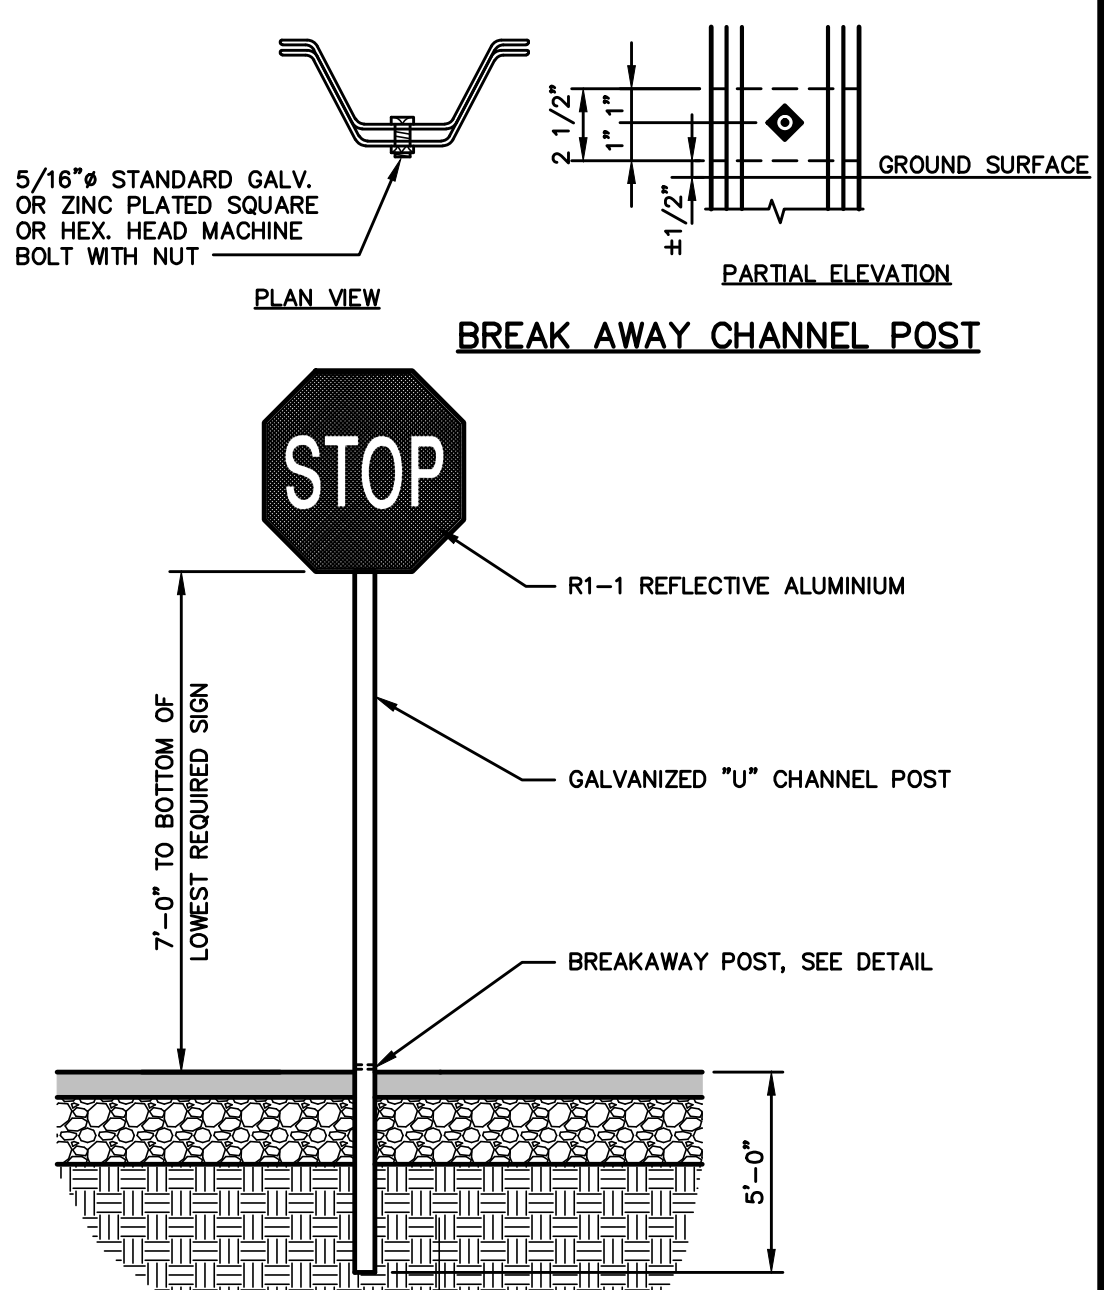


STOP SIGN
NOT TO SCALE

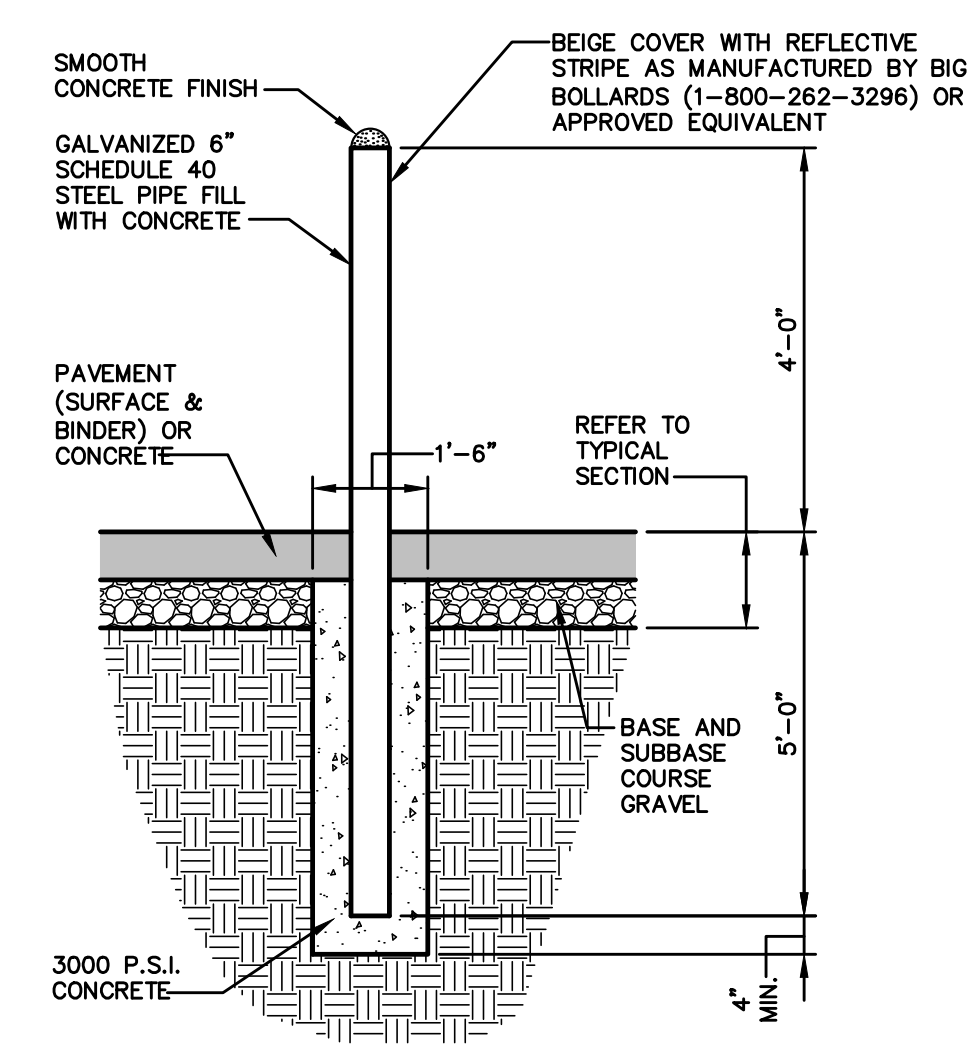


GUARD POST
(DUMPSTER ENCLOSURE, IN PARKING LOT ADJACENT TO COLUMN, AND REAR BUILDING ENTRANCE ONLY)
NOT TO SCALE

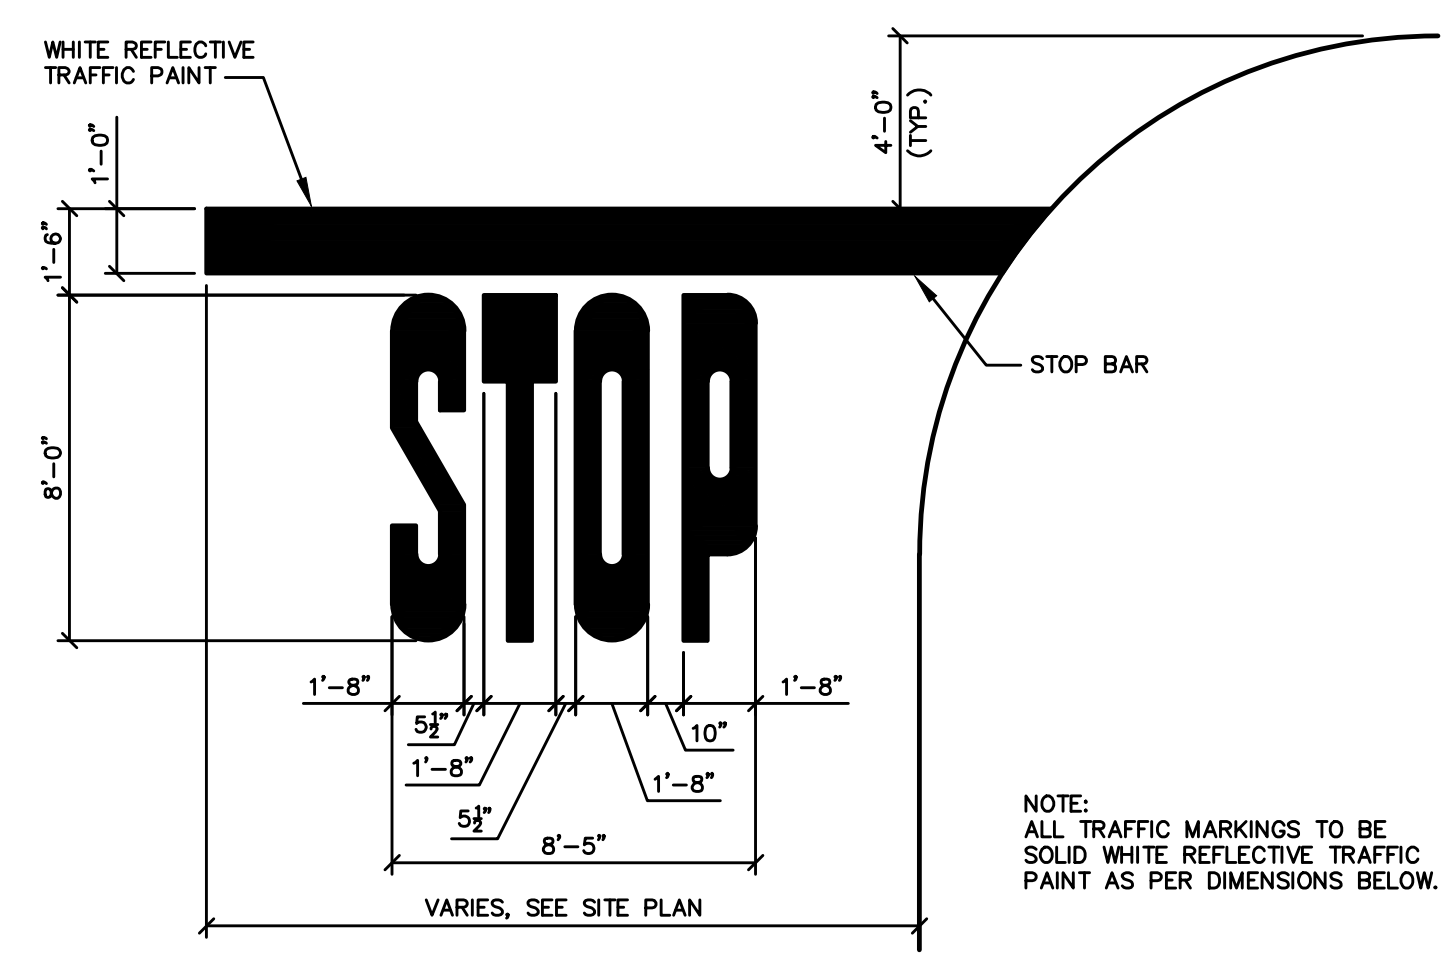


PAVEMENT MARKINGS
NOT TO SCALE

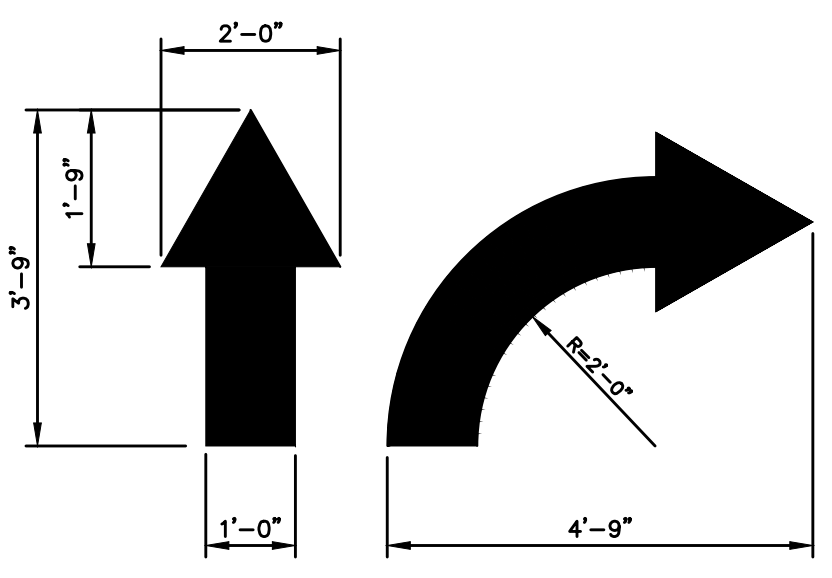


TRAFFIC FLOW ARROWS
NOT TO SCALE

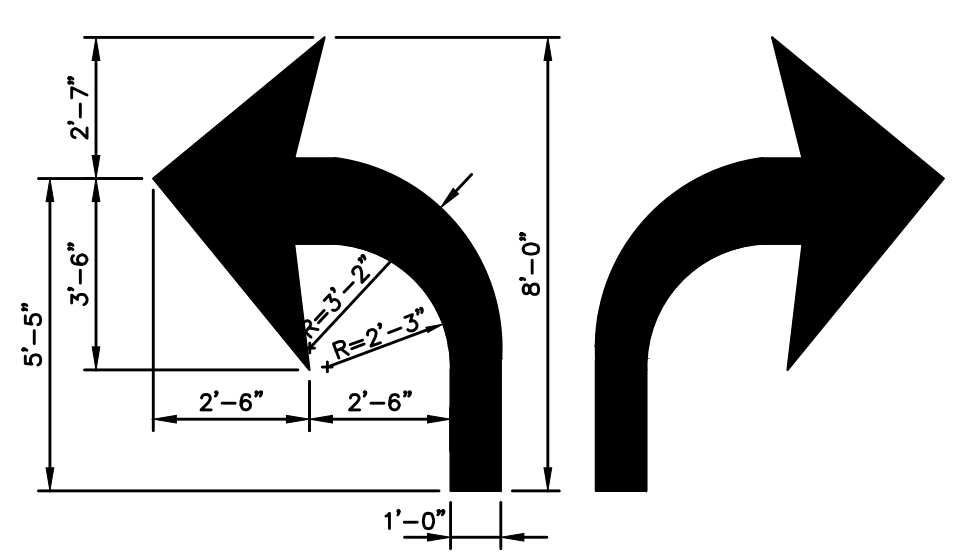


TRAFFIC FLOW ARROWS
NOT TO SCALE

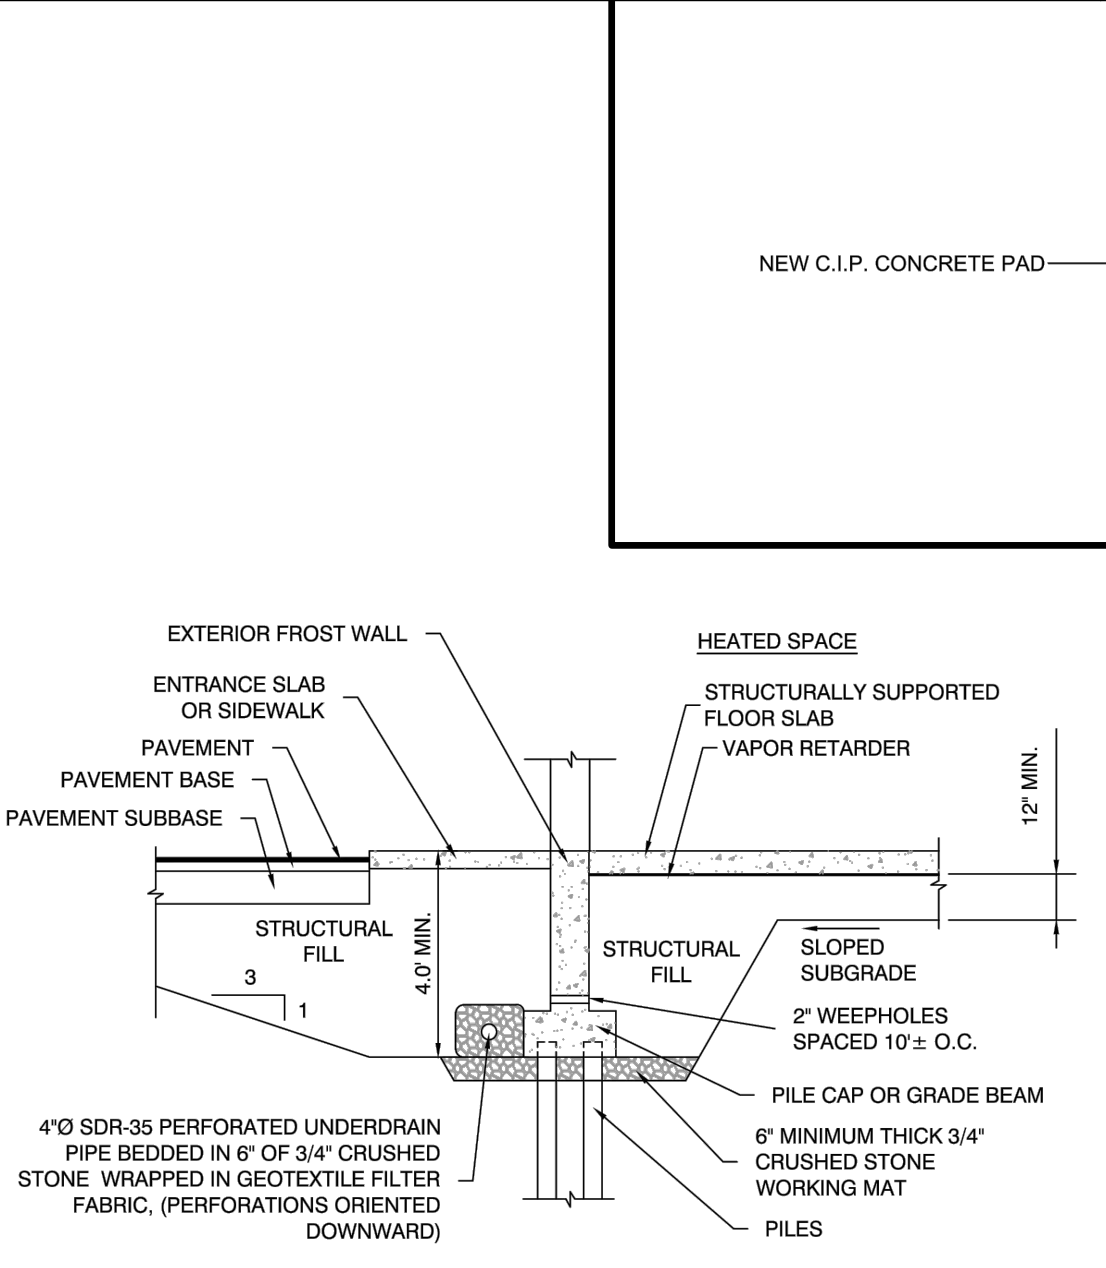


UNDERDRAIN DETAIL
NOT TO SCALE

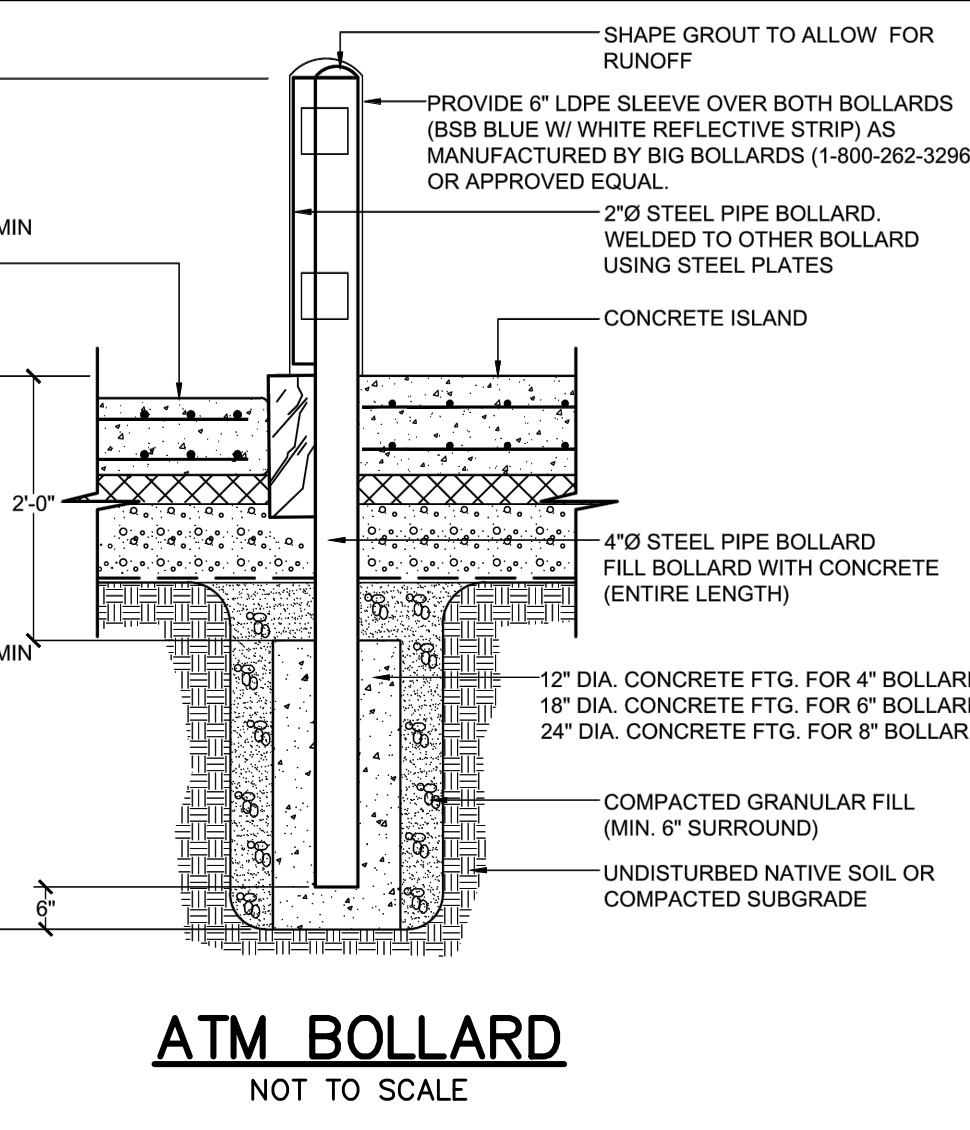


ATM BOLLARD
NOT TO SCALE

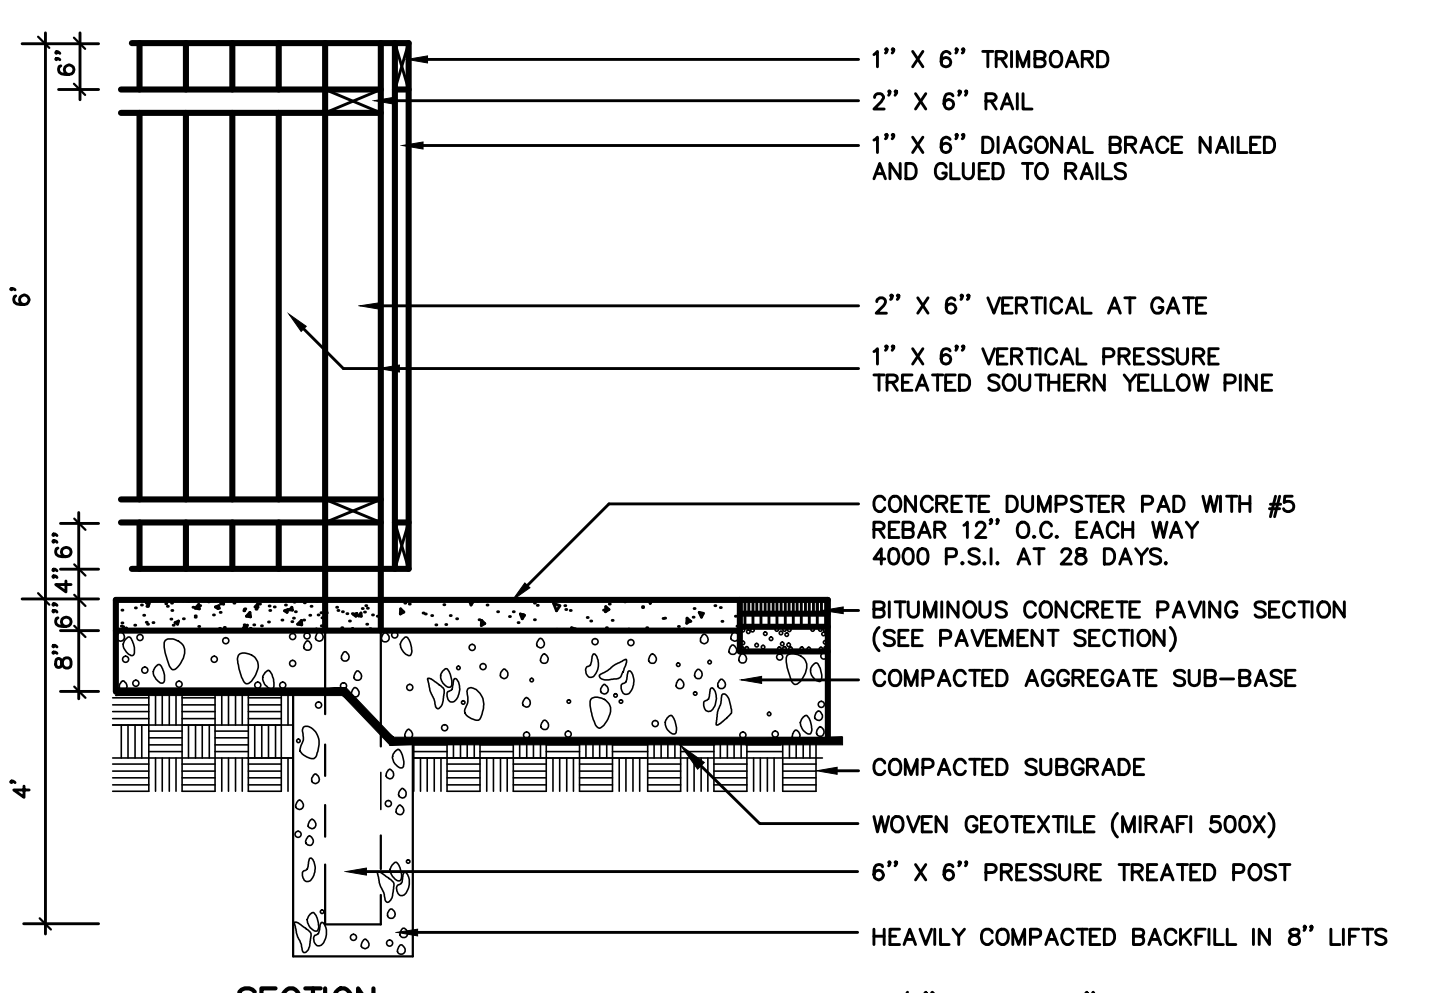


SECTION

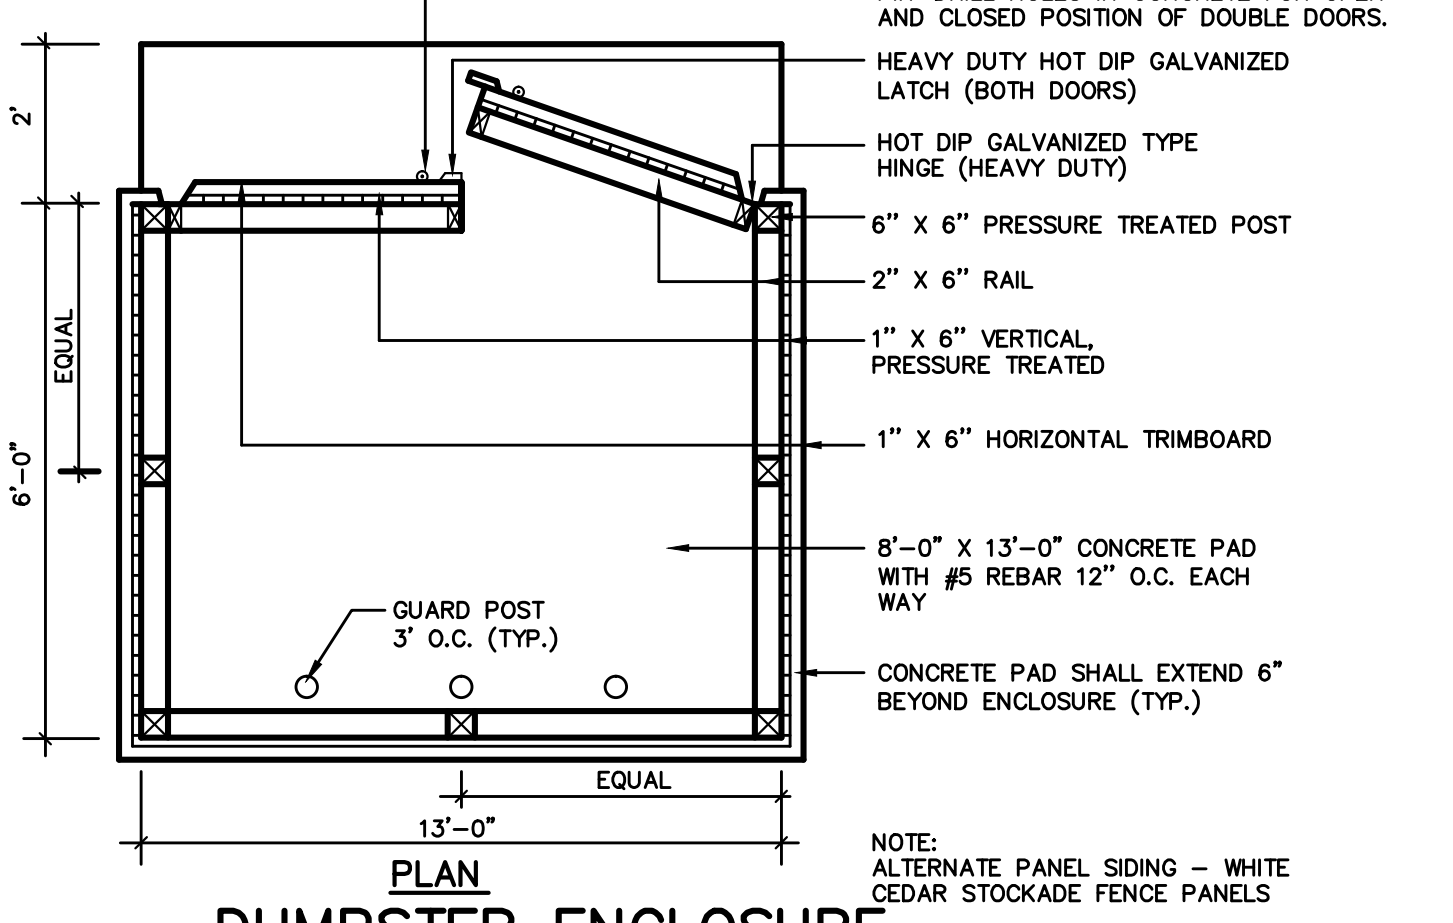


PLAN DUMPSTER ENCLOSURE
NOT TO SCALE

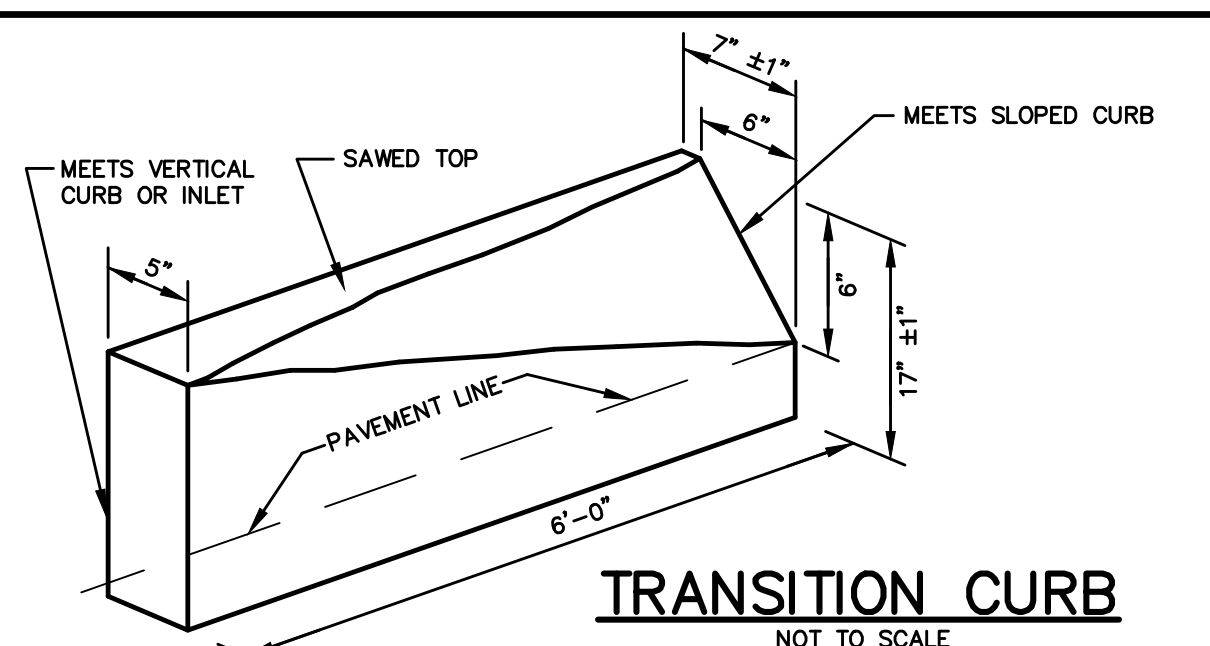


TRANSITION CURB
NOT TO SCALE

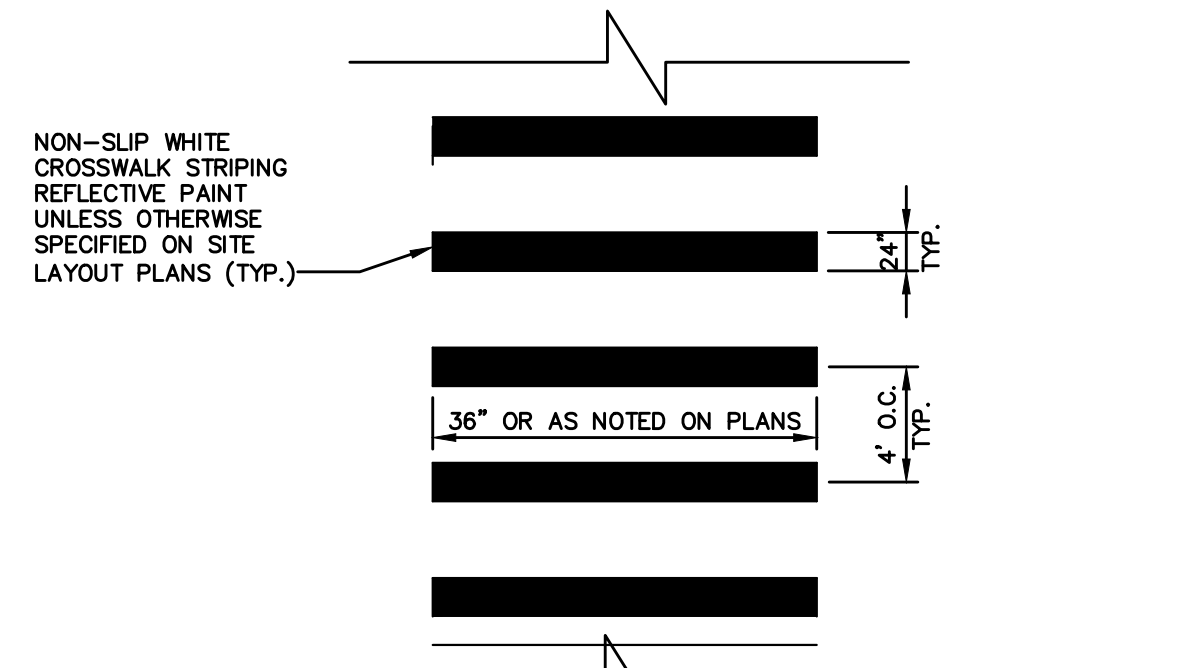


CROSSWALK STRIPING
NOT TO SCALE

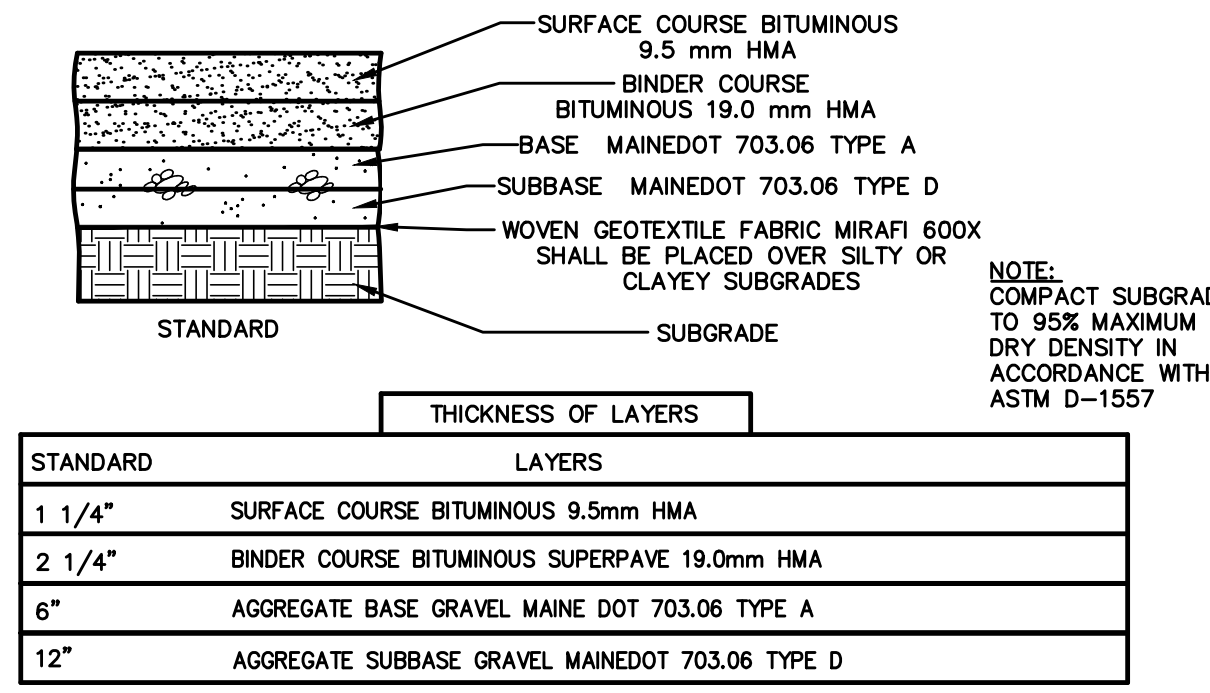


BITUMINOUS PAVEMENT SECTION
NOT TO SCALE

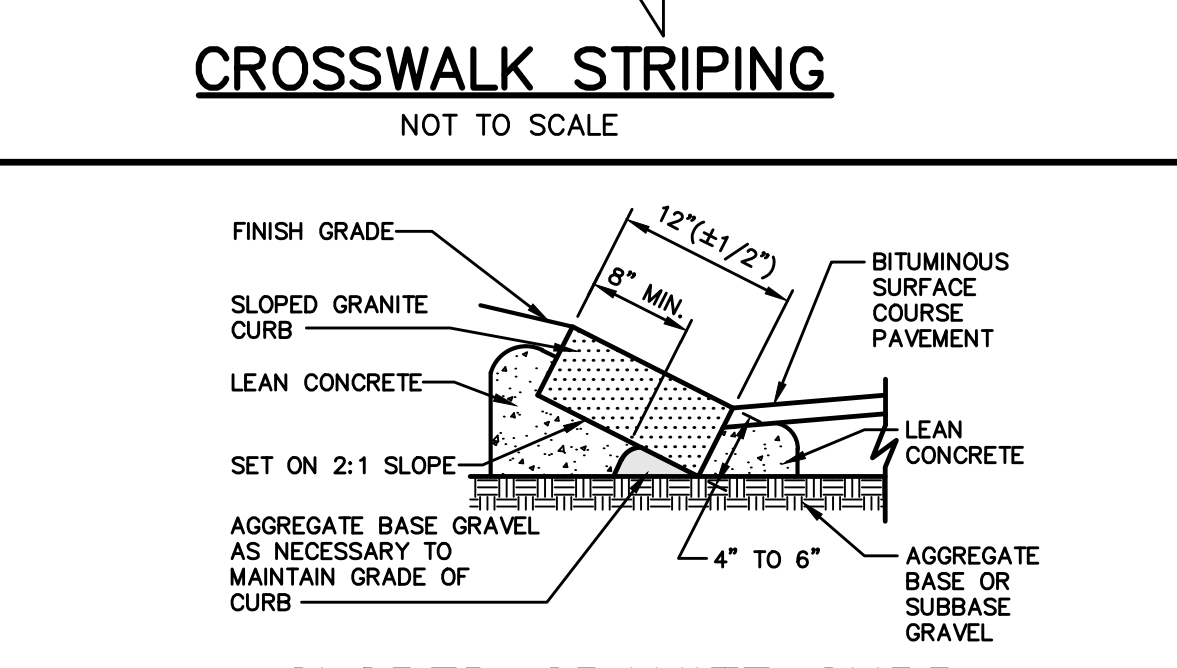

SLOPED GRANITE CURB
NOT TO SCALE

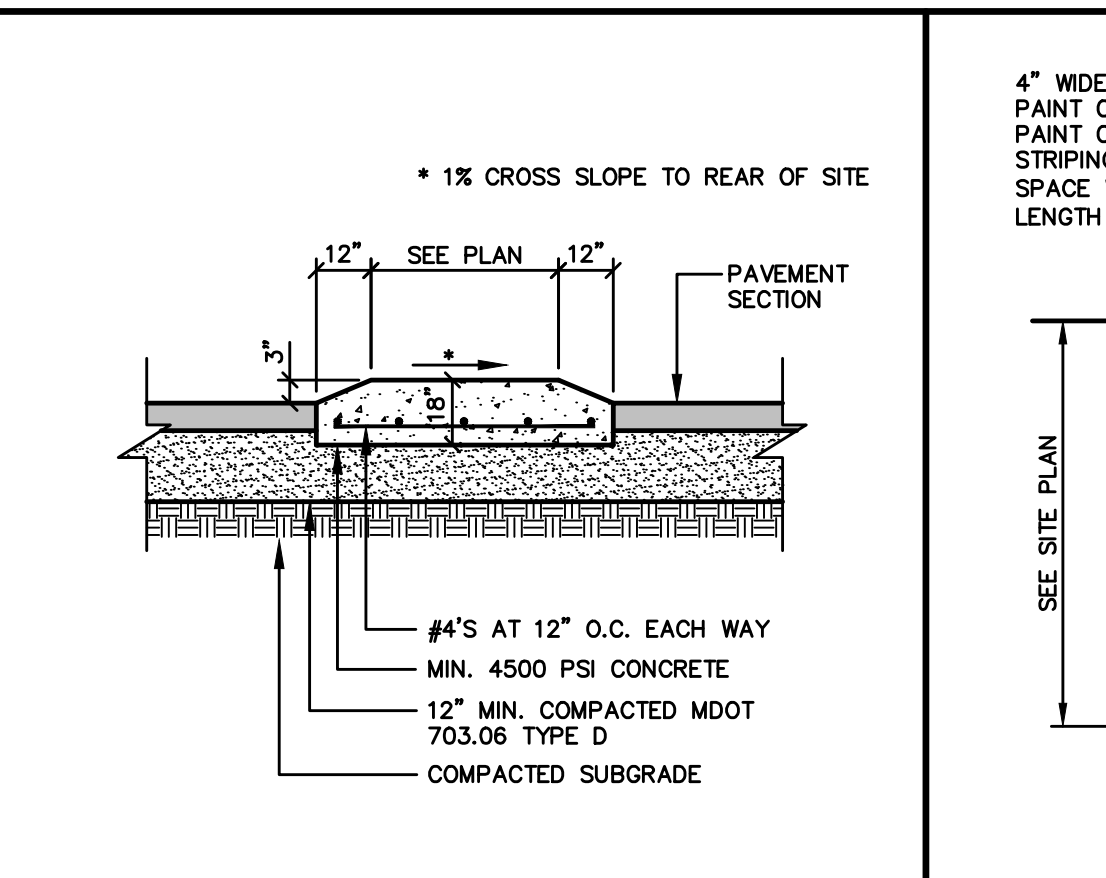

RAISED CONCRETE ISLAND
NOT TO SCALE

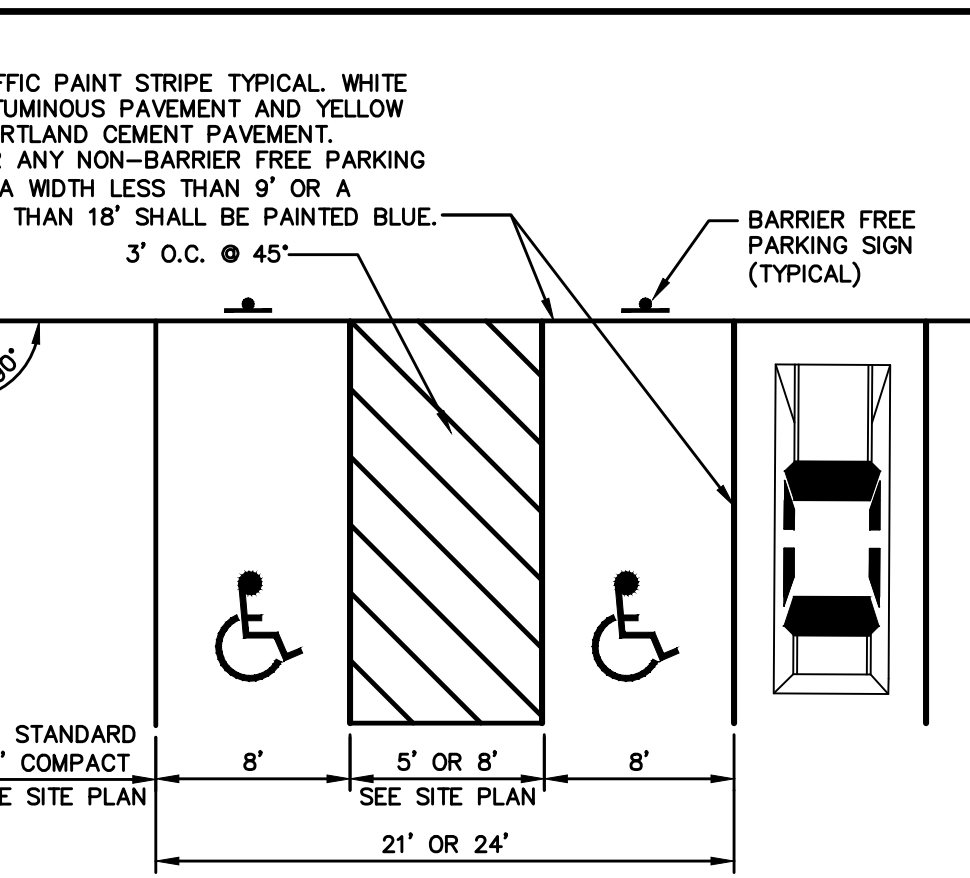

PARKING SPACE DIMENSIONS
NOT TO SCALE

C:\Users\CAD\Dropbox\Projects\Gorrill-Palmer\2970 - Marginal Way, Bangor Savings\DWG\2970-DETAILS.dwg - 5/13/2015 2:15 PM

Rev.	Date	Revision

SITE PLAN REVIEW	5/13/15	AMP
CLIENT REVIEW	4/13/15	AMP
Issued For		

Design:	AMP	Draft:	CG	Date:	DEC 2014
Checked:	AMP	Scale:	1"=10'	Job No.:	2970
File Name:	2970-DETAILS.dwg				

This plan shall not be modified without written permission from Gorrill-Palmer Consulting Engineers, Inc.(GPCEI). Any alterations, authorized or otherwise, shall be at the user's sole risk and without liability to GPCEI.



Relationships. Responsiveness. Results.
www.gorrillpalmer.com
207.657.6910

Drawing Name:	Details 1
Project:	Bangor Savings Bank 20 Marginal Way, Portland, Maine
Client:	Bangor Savings Bank 99 Franklin Street, Bangor, Maine 04401

Drawing No.
C401

