




A1 FRONT ELEVATION
1/4" = 1'-0"

NO.	DATE	DESCRIPTION
0	03.31.15	SCHEMATIC DESIGN

ISSUED FOR CONSTRUCTION
07.10.15

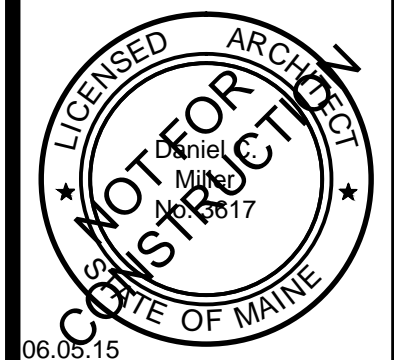

BSB - MARGINAL WAY


PORTLAND, MAINE

PROJECT NO:	14-007
CAD DWG FILE:	AE201 EXTERIOR ELEVATIONS.DWG
DRAWN BY:	CRJ
CHK'D BY:	DCM
COPYRIGHT:	2015

SHEET TITLE

EXTERIOR ELEVATIONS


AE201

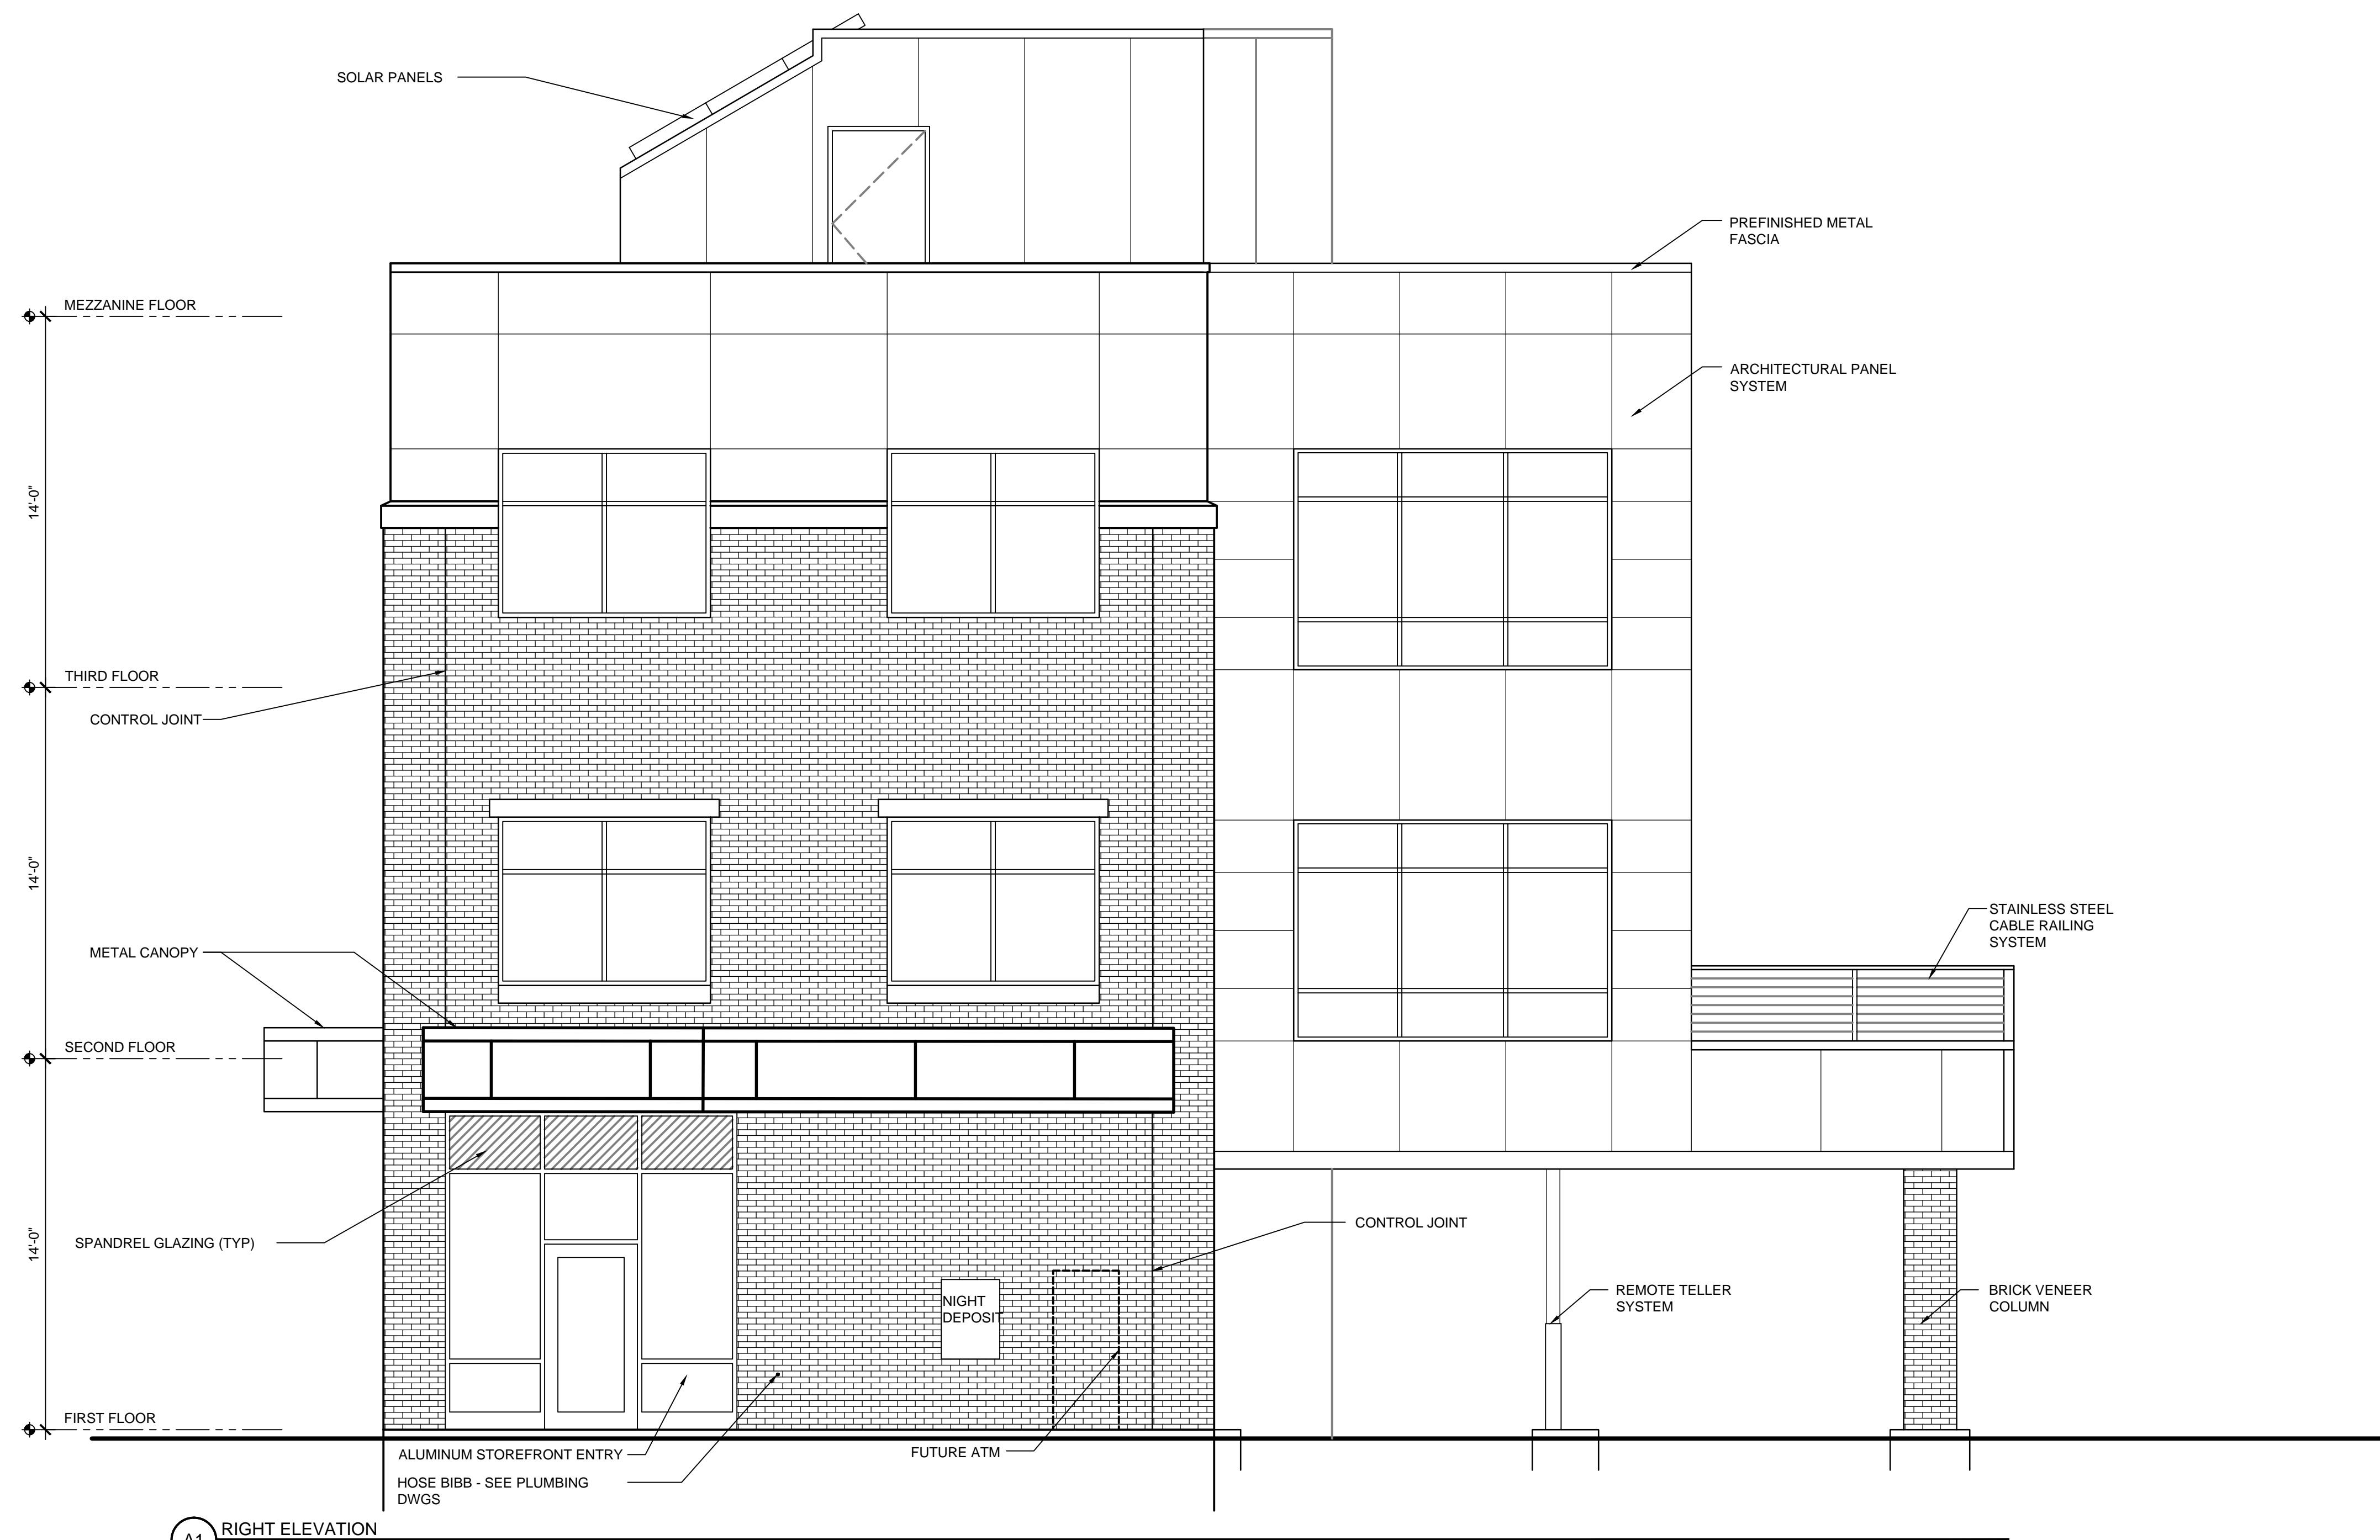

A1 RIGHT ELEVATION
1/4" = 1'-0"

NO.	DATE	DESCRIPTION
0	03.31.15	SCHEMATIC DESIGN

ISSUED FOR CONSTRUCTION
07.10.15

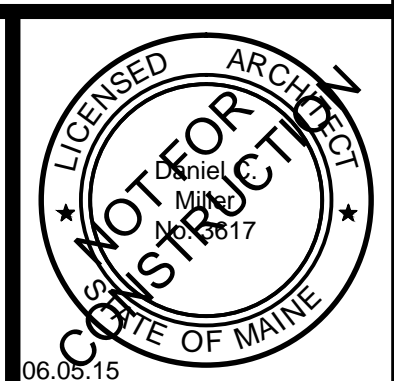


BSB - MARGINAL WAY
PORTLAND, MAINE

PROJECT NO:	14-007
CAD DWG FILE:	AE202 EXTERIOR ELEVATIONS.DWG
DRAWN BY:	CRJ
CHK'D BY:	DCM
COPYRIGHT:	2015


SHEET TITLE
EXTERIOR ELEVATIONS

AE202

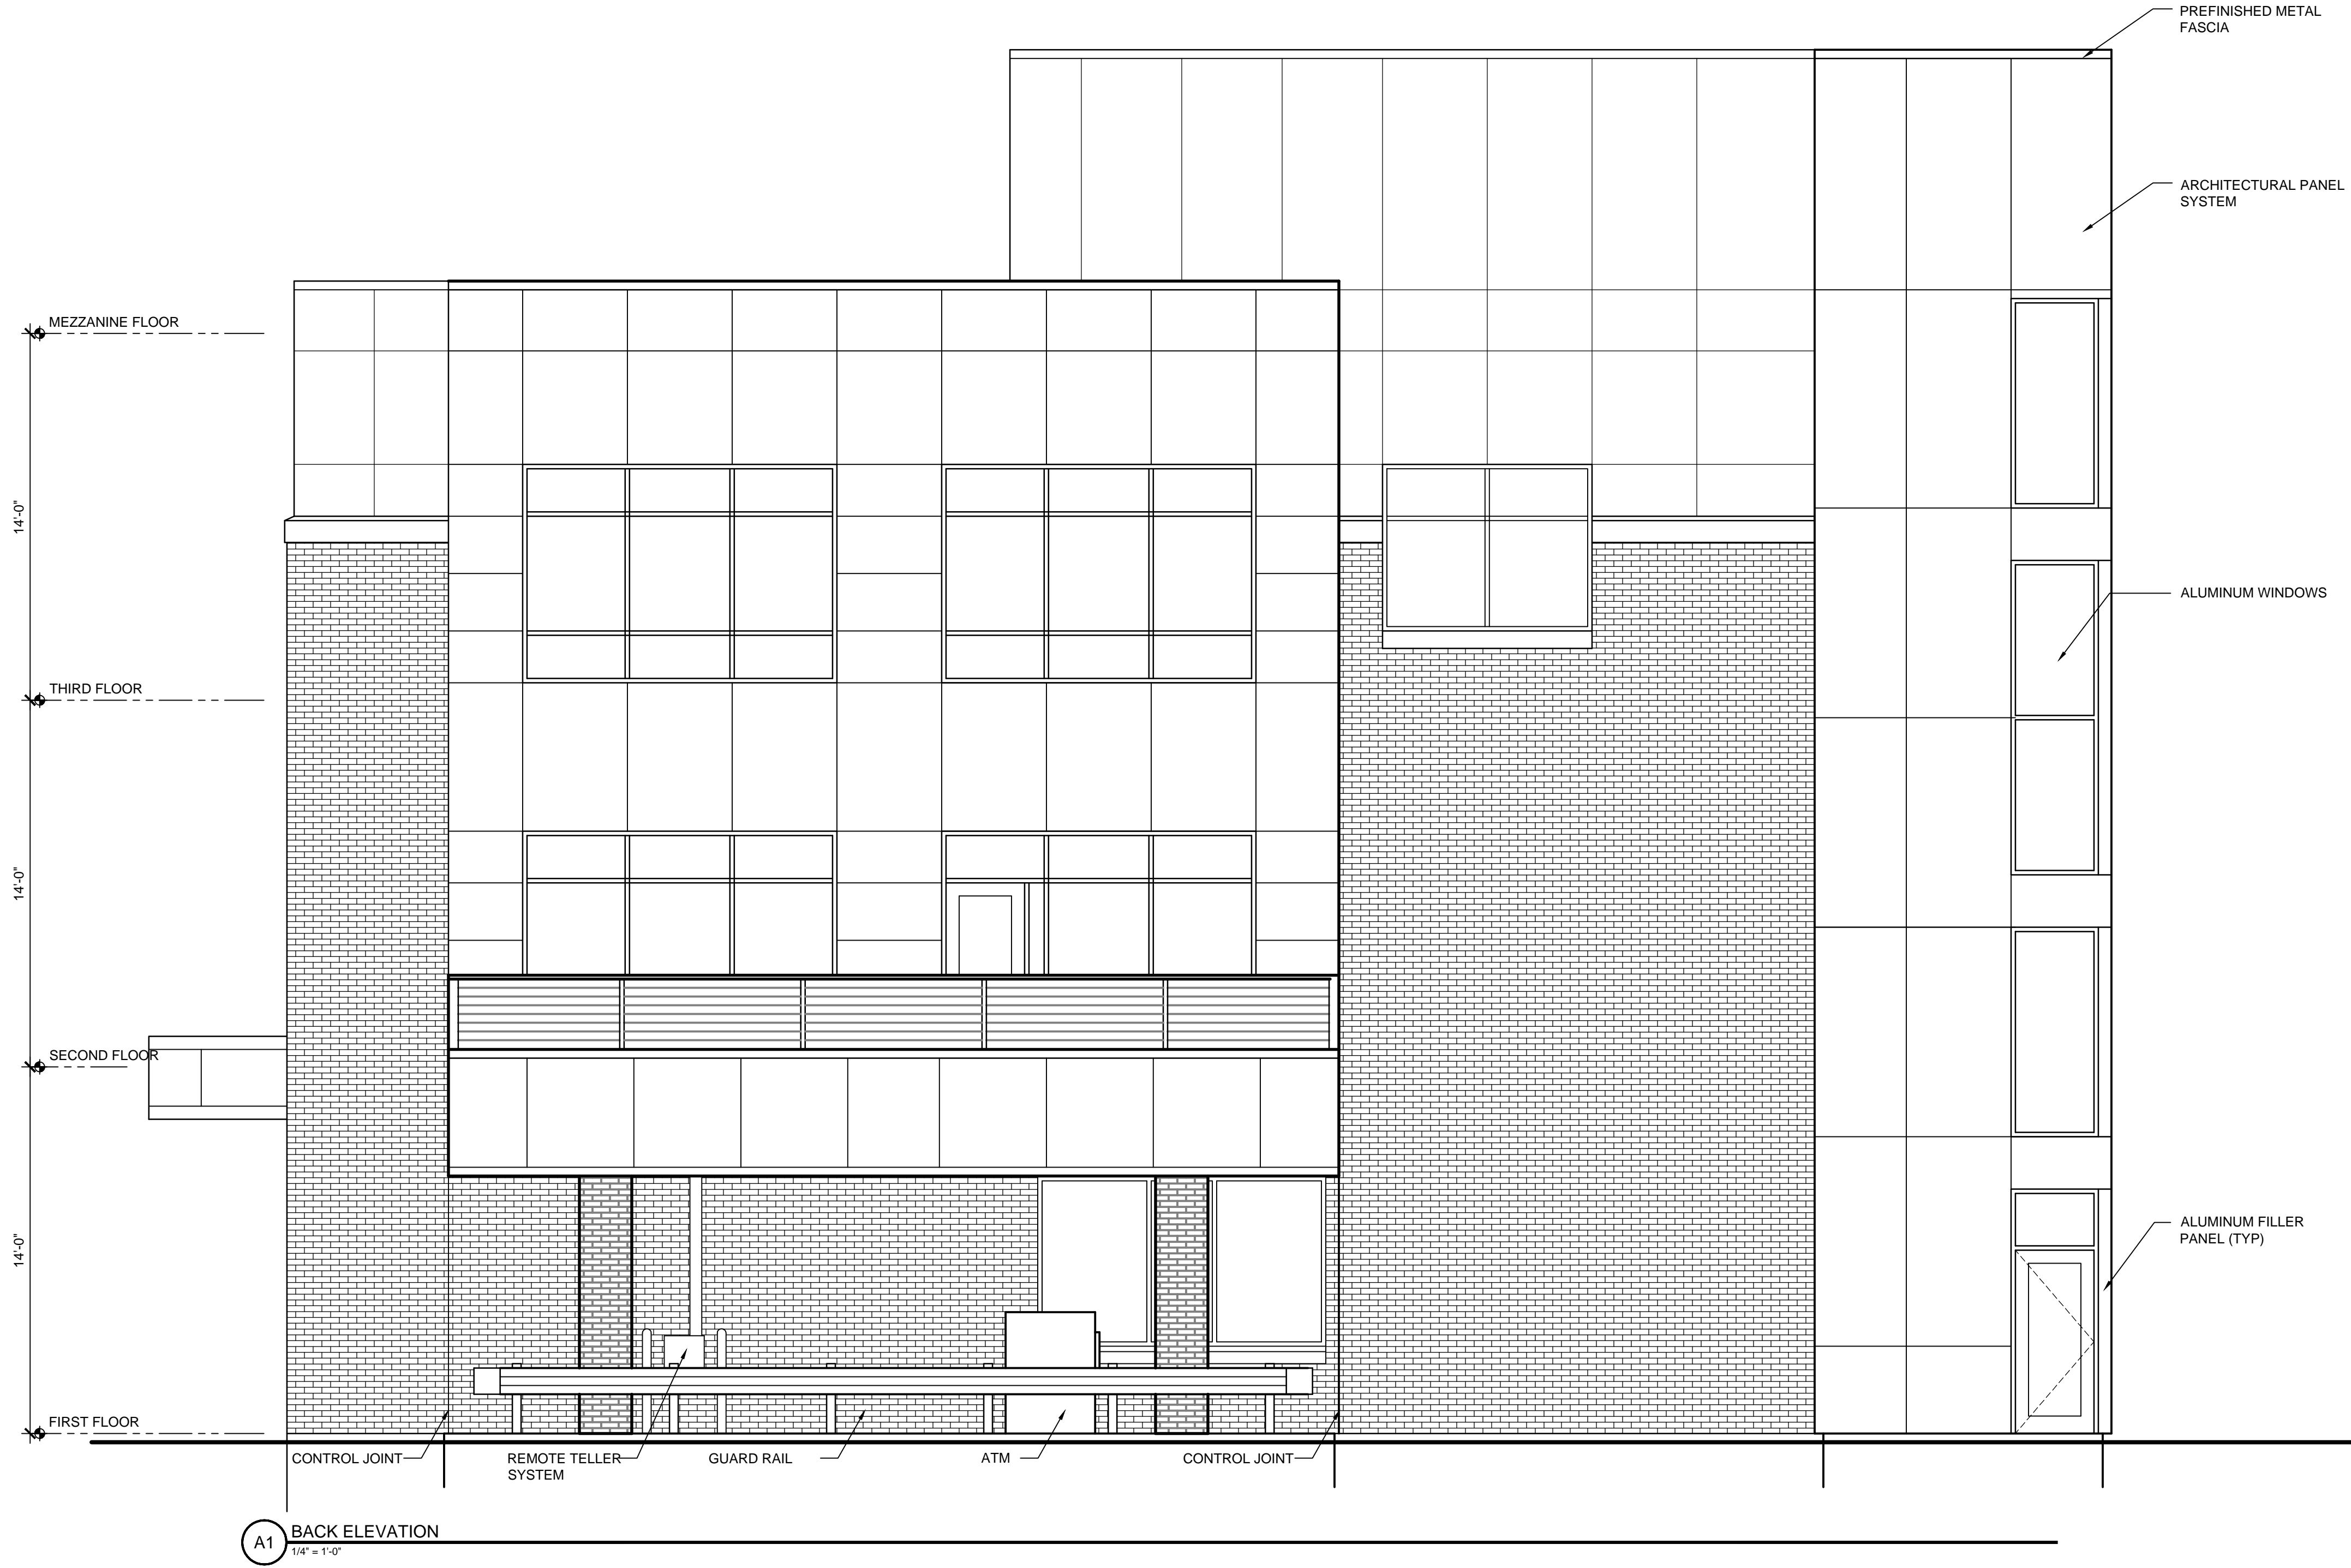

NO.	DATE	DESCRIPTION
0	03.31.15	SCHEMATIC DESIGN

ISSUED FOR CONSTRUCTION
07.10.15

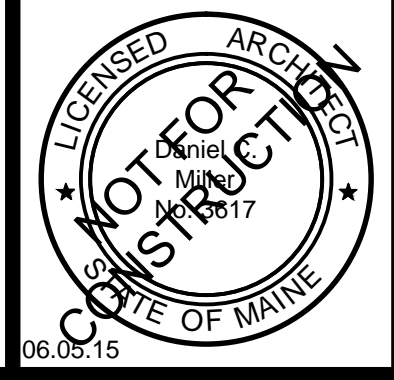


BSB - MARGINAL WAY
PORTLAND, MAINE

PROJECT NO:	14-007
CAD DWG FILE:	AE203 EXTERIOR ELEVATIONS.DWG
DRAWN BY:	CRJ
CHK'D BY:	DCM
COPYRIGHT:	2015

SHEET TITLE
EXTERIOR ELEVATIONS


AE203

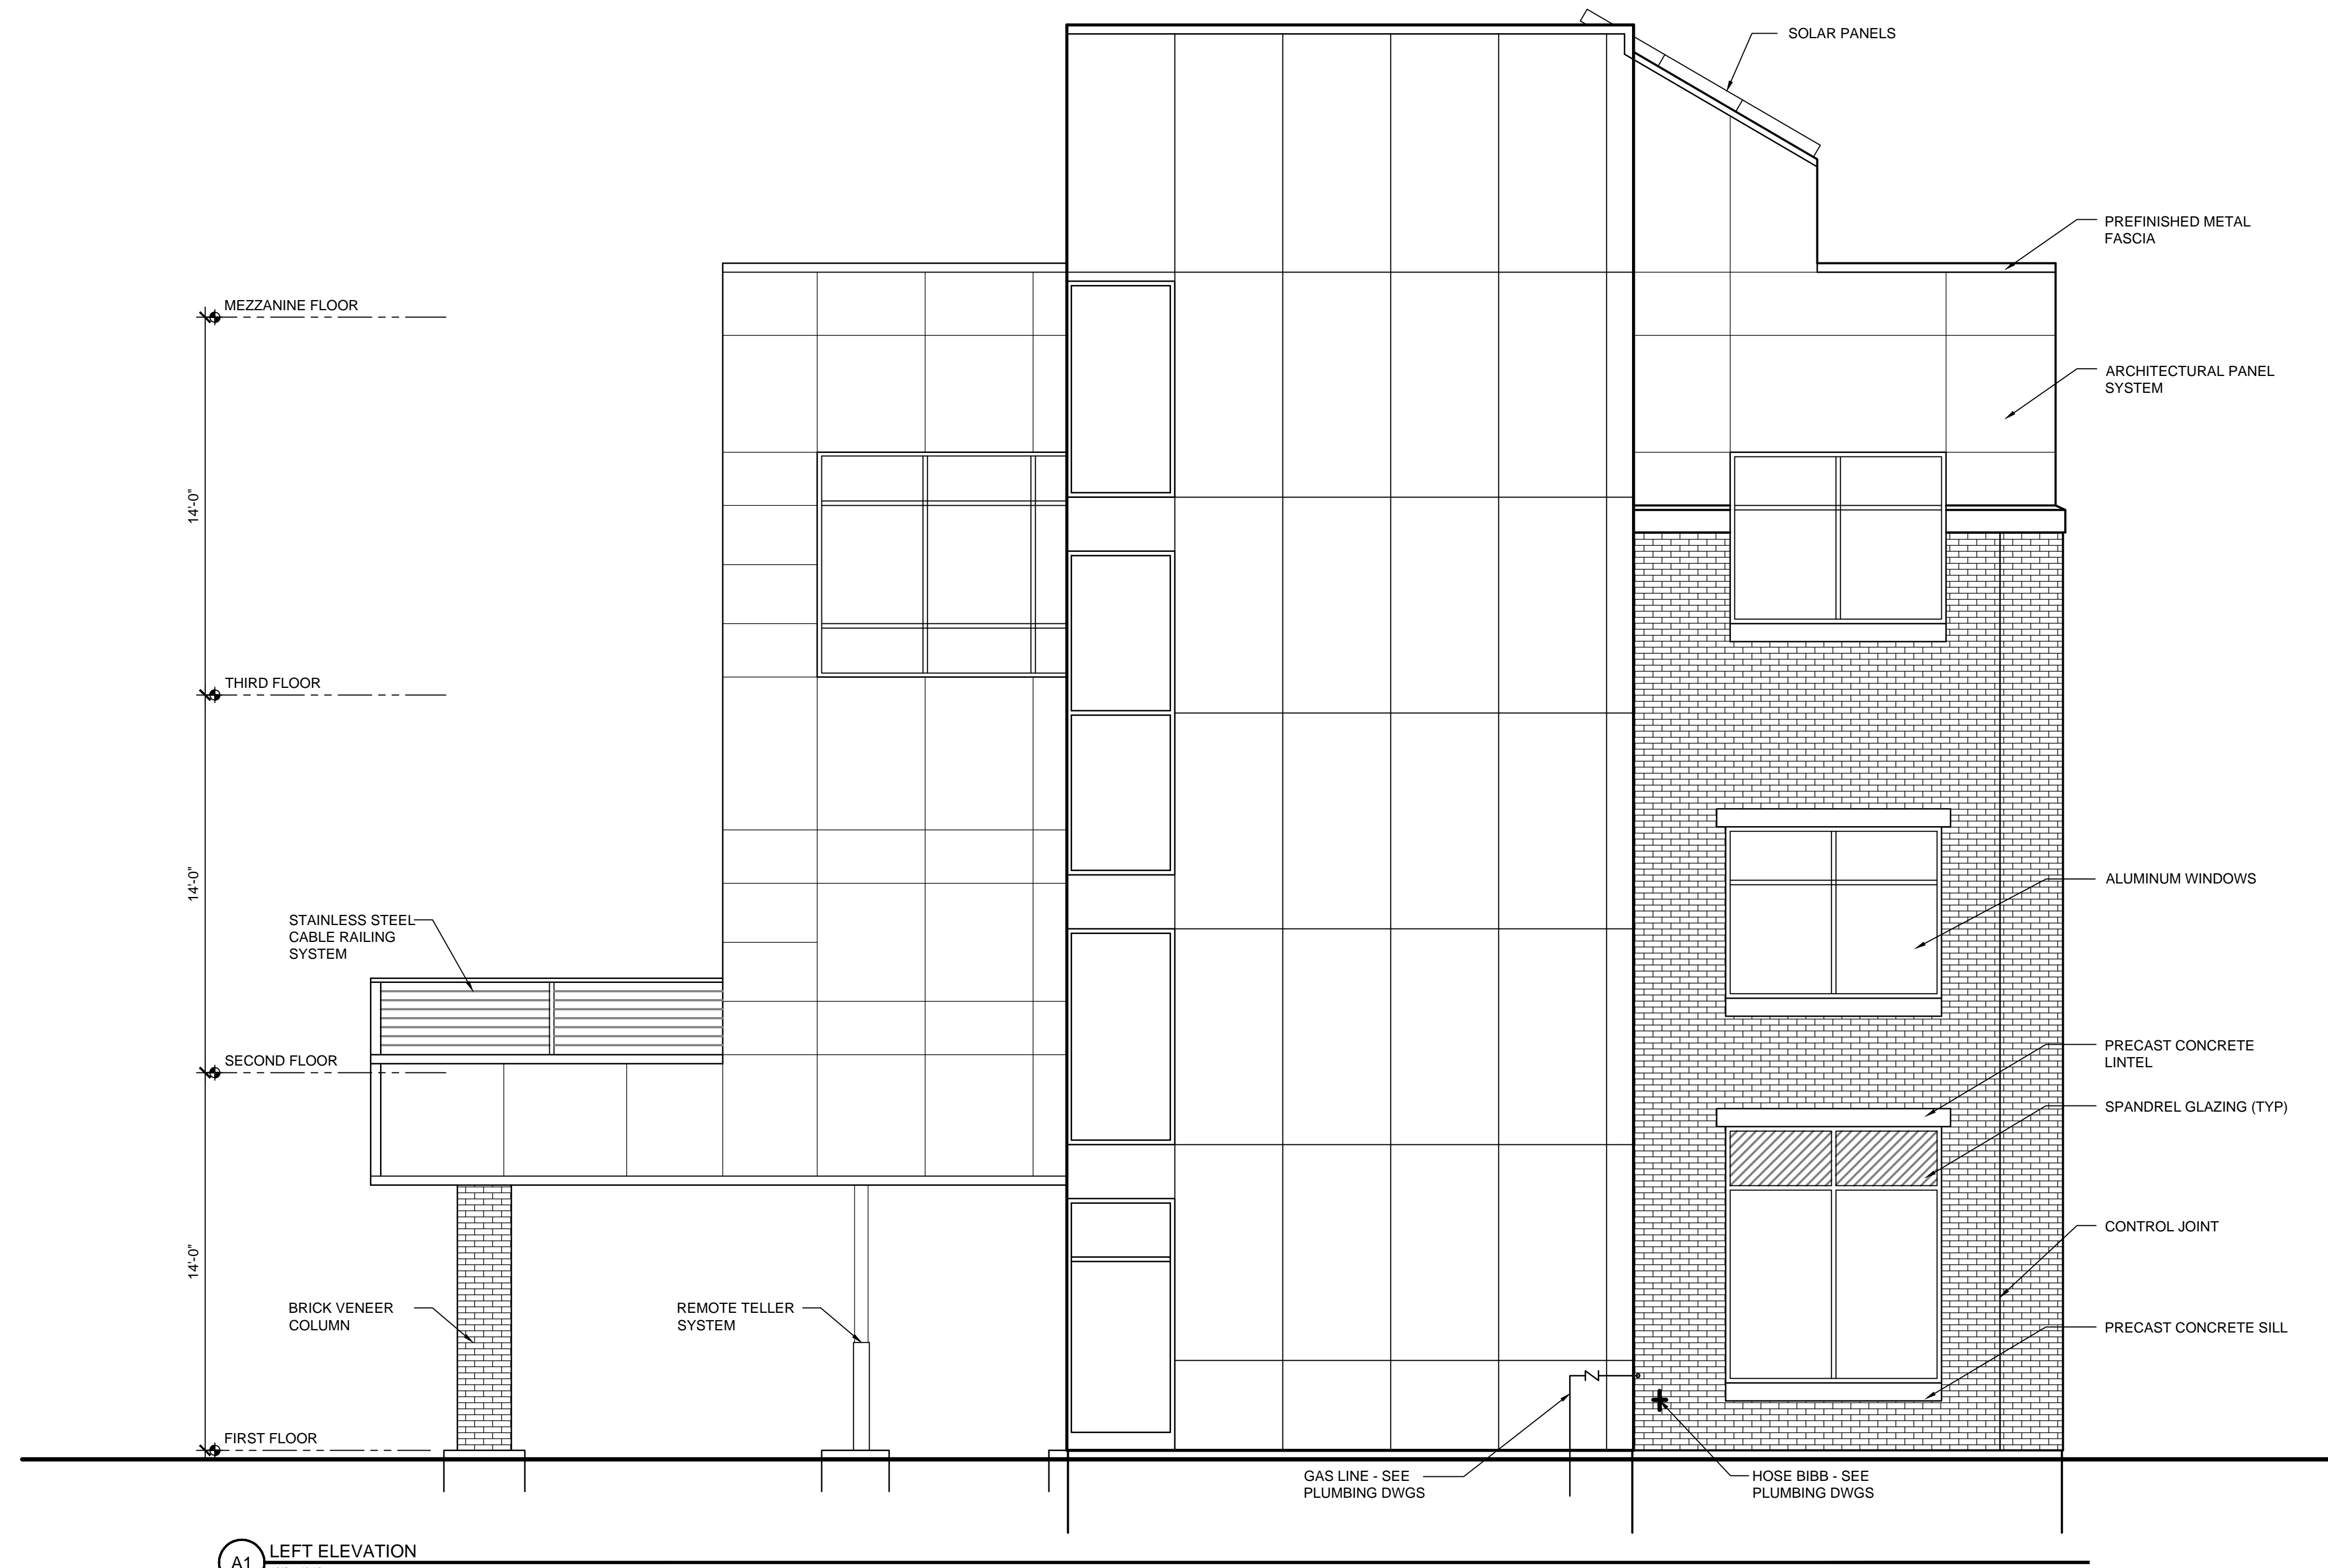

A1 LEFT ELEVATION
1/4" = 1'-0"

NO.	DATE	DESCRIPTION
0	03.31.15	SCHEMATIC DESIGN

ISSUED FOR CONSTRUCTION
07.10.15

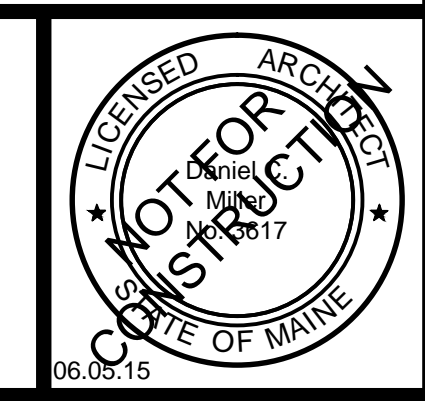

BSB - MARGINAL WAY
PORTLAND, MAINE

PROJECT NO:	14-007
CAD DWG FILE:	AE204 EXTERIOR ELEVATIONS.DWG
DRAWN BY:	CRJ
CHK'D BY:	DCM
COPYRIGHT:	2015

SHEET TITLE
EXTERIOR ELEVATIONS

AE204