



L1 SECTION THRU RAMP
1/4" = 1'-0"

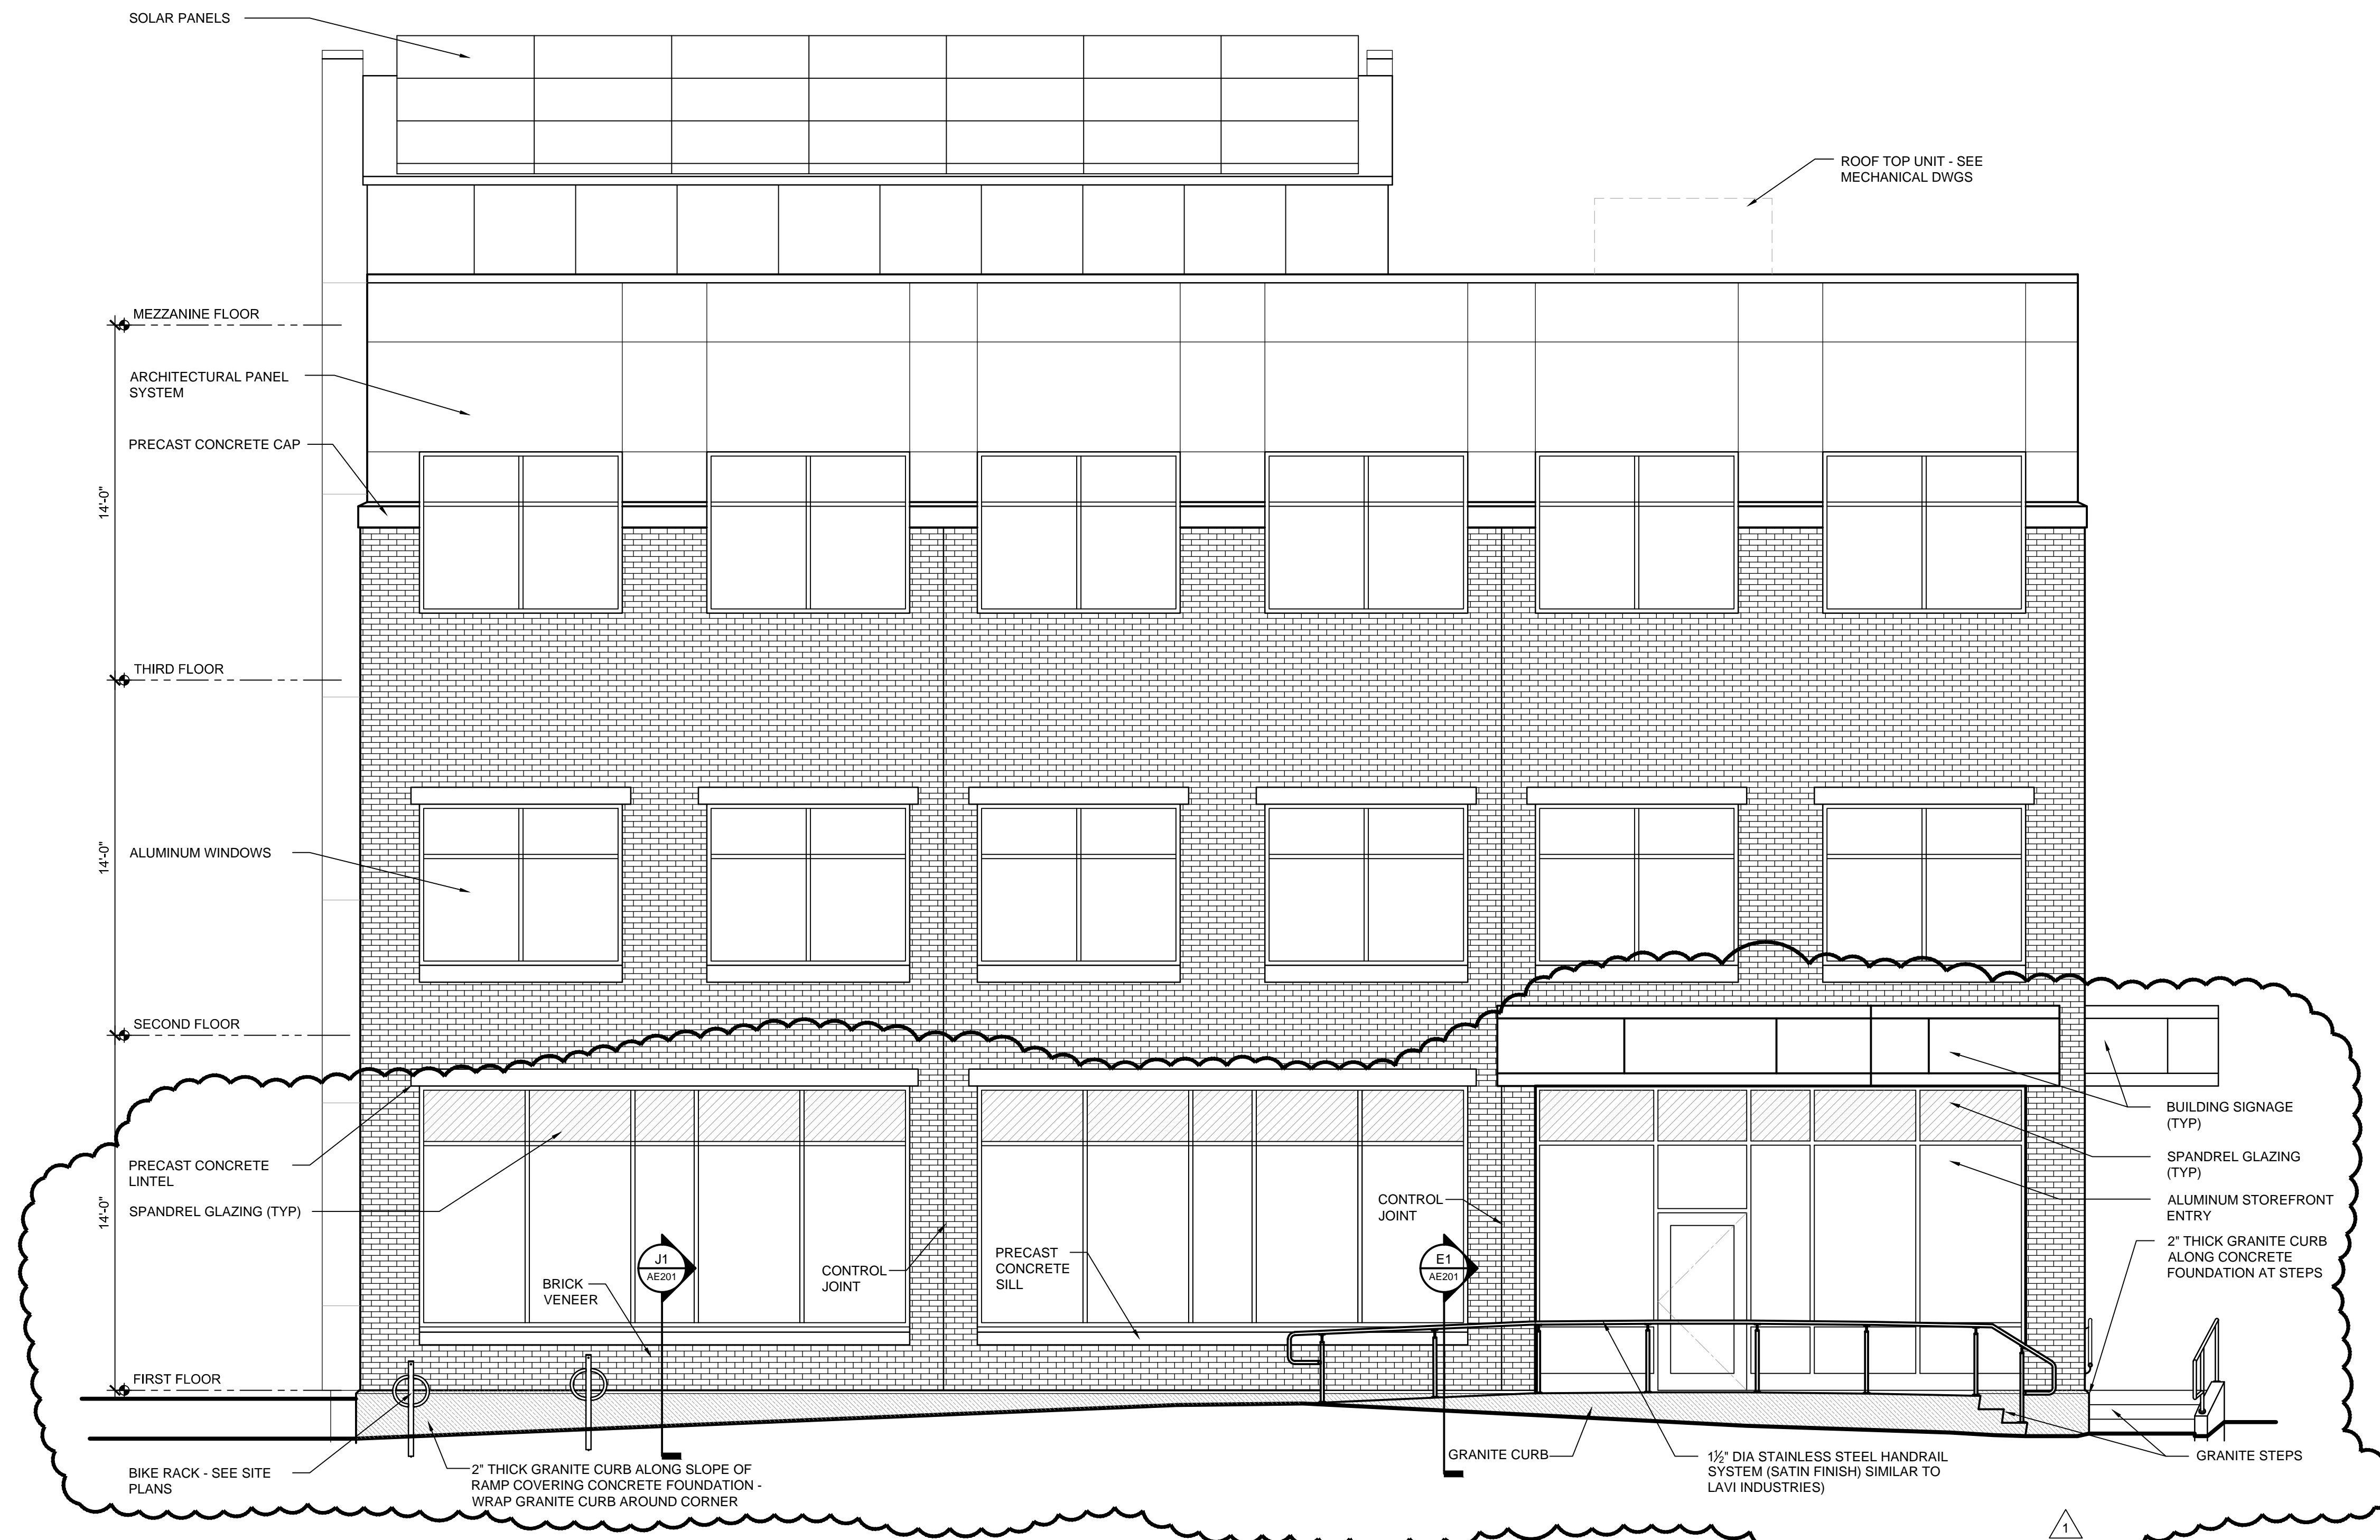

A1 FRONT ELEVATION
1/4" = 1'-0"

NO.	DATE	DESCRIPTION
1	12.03.15	ASI #006
0	03.31.15	SCHEMATIC DESIGN

ISSUED FOR CONSTRUCTION
07.22.15

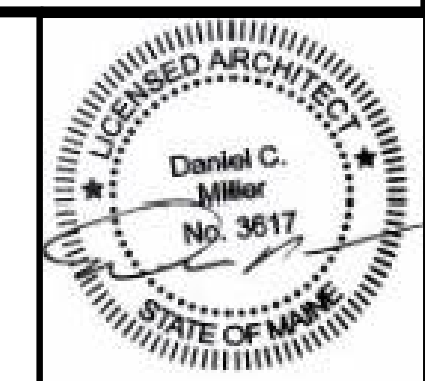

BSB - MARGINAL WAY
PORTLAND, MAINE

PROJECT NO:	14-007
CAD DWG FILE:	AE201 EXTERIOR ELEVATIONS.DWG
DRAWN BY:	CRJ
CHK'D BY:	DCM
COPYRIGHT:	2015

SHEET TITLE
EXTERIOR ELEVATIONS

AE201