

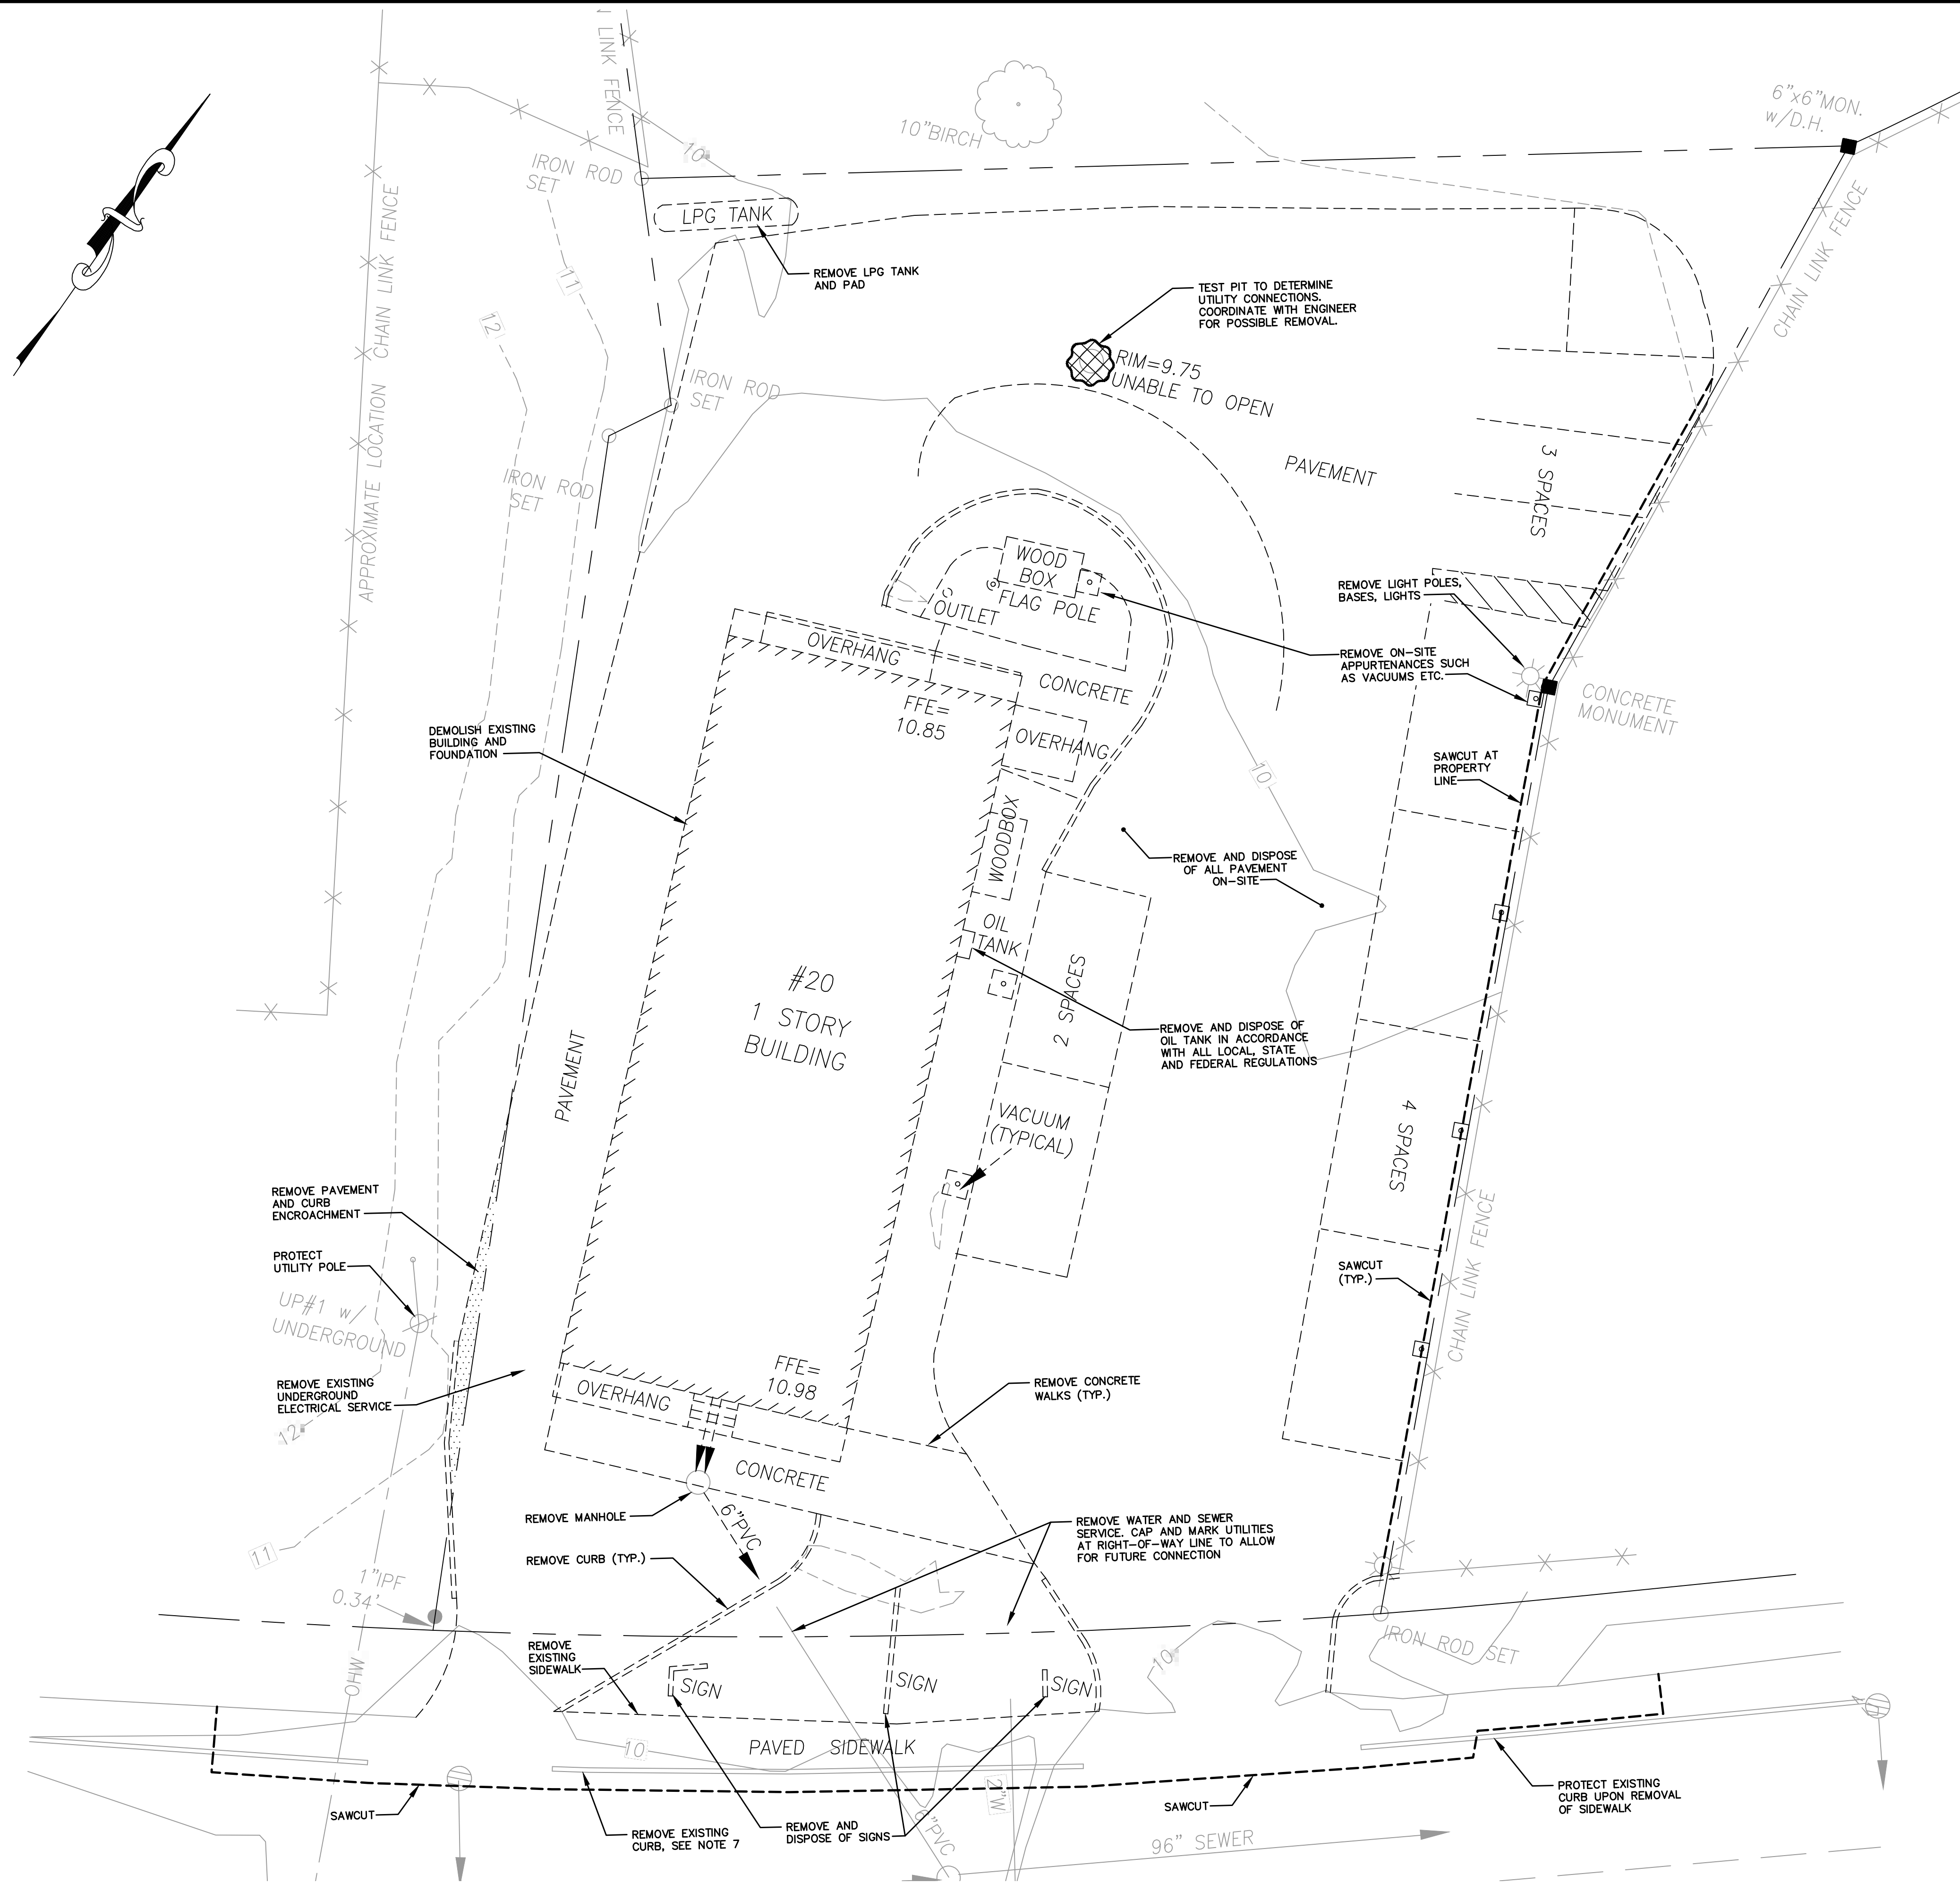


NOTES:

1. ALL DISPOSAL OF DEMOLITION DEBRIS OR WASTES SHALL BE IN ACCORDANCE WITH ALL LOCAL, STATE, AND FEDERAL REGULATIONS. CONTRACTOR SHALL PROVIDE OWNER WITH APPROPRIATE "BILLS OF LADING" DEMONSTRATING PROPER DISPOSAL OF ALL MATERIALS.
2. CONTRACTOR SHALL COORDINATE WITH CENTRAL MAINE POWER FOR TERMINATION OF ELECTRIC SERVICE FROM EXISTING BUILDING.
3. CONTRACTOR SHALL COORDINATE WITH THE PORTLAND WATER DISTRICT FOR THE SHUT OFF OF WATER SERVICE TO THE EXISTING BUILDINGS.
4. DEMOLITION SHALL OCCUR SUCH THAT RECYCLING OF WASTE OCCURS TO THE MAXIMUM EXTENT PRACTICABLE; INCLUDING BUT NOT LIMITED TO: STONE, BRICK, CONCRETE, STEEL, WOOD AND PAVEMENT.
5. PRIOR TO DEMOLITION, A CONSTRUCTION MANAGEMENT PLAN PREPARED BY THE GENERAL CONTRACTOR SHALL BE SUBMITTED TO THE CITY OF PORTLAND PLANNING DIVISION FOR REVIEW. THE CONSTRUCTION MANGEMENT PLAN SHALL ADDRESS THE FOLLOWING:
 - ANTICIPATED PROJECT START DATE
 - ANTICIPATED PROJECT END DATE
 - CONSTRUCTION SEQUENCE
 - PEDESTRIAN CIRCULATION PLAN
6. COORDINATE WITH PROPANE SUPPLIER PRIOR TO PROPANE TANK REMOVAL.
7. EXISTING CURBING IN THE RIGHT-OF-WAY IS THE PROPERTY OF THE CITY OF PORTLAND. ANY REMOVED GRANITE CURBING SHALL BE TRANSPORTED TO THE CITY STOCKYARD ON OUTER CONGRESS STREET.

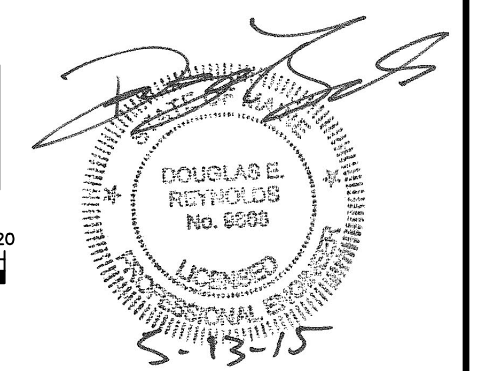

NOTE: THIS PLAN SET IS ISSUED FOR PERMITTING PURPOSES AND SHALL NOT BE USED FOR CONSTRUCTION.

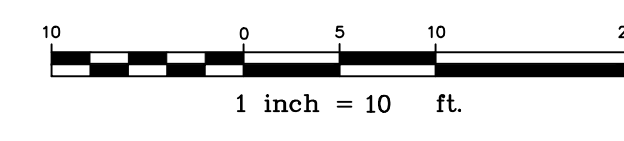

C:\Users\CAD\Dropbox\Projects\Gorrill-Palmer\2970 - Marginal Way Bangor Savings\DWG\2970-DEMOLITION.dwg - 5/13/2015 2:17 PM

Rev.	Date	Revision

Issued For	Date	By
SITE PLAN REVIEW	5/13/15	AMP
CLIENT REVIEW	4/13/15	AMP

Design: AMP Draft: CG Date: DEC 2014
 Checked: AMP Scale: 1"=10' Job No.: 2970
 File Name: 2970-DEMOLITION.dwg
 This plan shall not be modified without written permission from Gorrill-Palmer Consulting Engineers, Inc. (GPCEI). Any alterations, authorized or otherwise, shall be at the user's sole risk and without liability to GPCEI.

GORRILL PALMER

Relationships. Responsiveness. Results.
 www.gorrillpalmer.com
 207.657.6910

Drawing Name:	Demolition Plan
Project:	Bangor Savings Bank 20 Marginal Way, Portland, Maine
Client:	Bangor Savings Bank 99 Franklin Street, Bangor, Maine 04401

Drawing No.
C002