

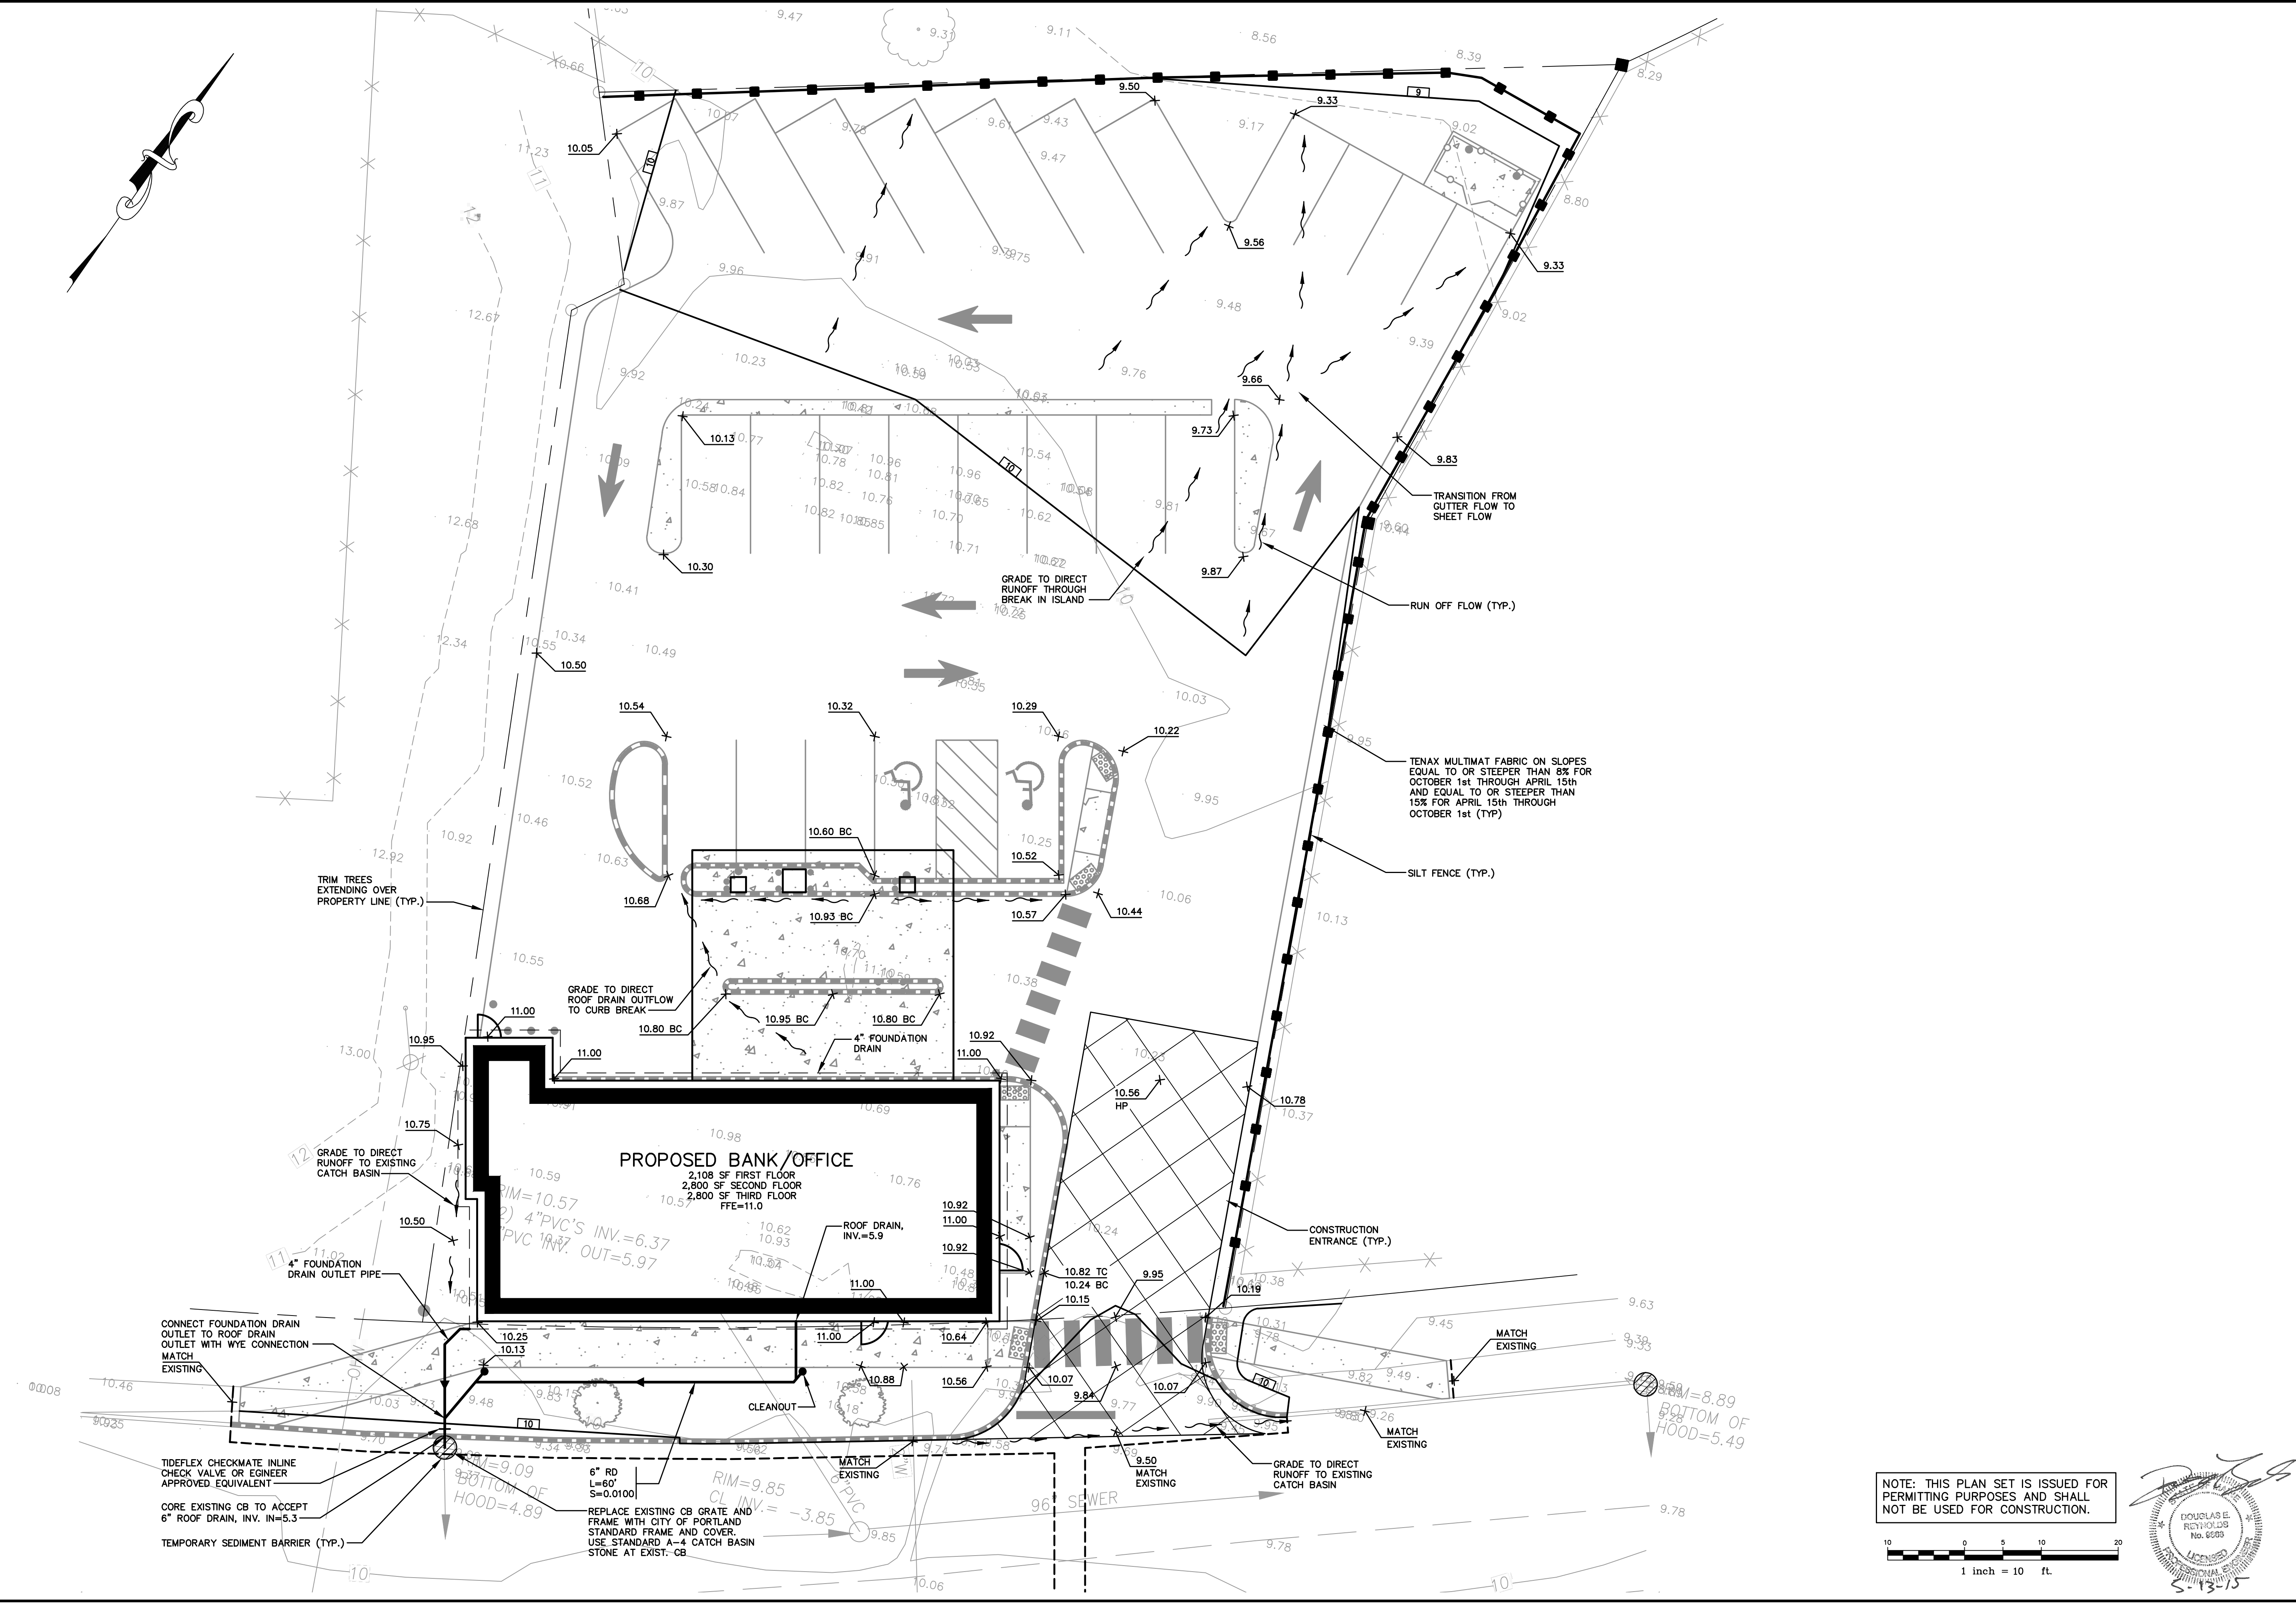


C:\Users\CAD\Dropbox\Projects\Gorrill-Palmer\2970 - Marginal Way Bangor Savings\DWG\2970-GRADING.dwg - 5/13/2015 2:16 PM

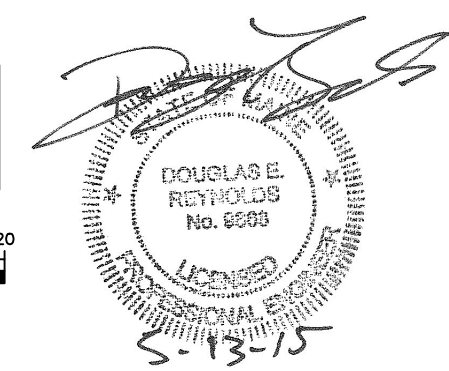

NOTE: THIS PLAN SET IS ISSUED FOR PERMITTING PURPOSES AND SHALL NOT BE USED FOR CONSTRUCTION.

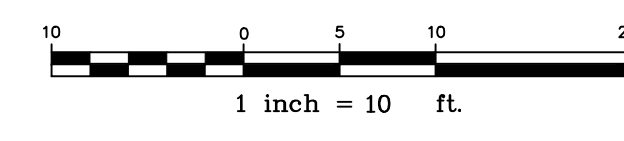

| Rev. | Date | Revision |
|------|------|----------|
| | | |
| | | |

| Issued For | Date | By |
|------------------|---------|-----|
| SITE PLAN REVIEW | 5/13/15 | AMP |
| CLIENT REVIEW | 4/13/15 | AMP |

Design: AMP Draft: CG Date: DEC 2014
 Checked: AMP Scale: 1"=10' Job No.: 2970
 File Name: 2970-GRADING.dwg
 This plan shall not be modified without written permission from Gorrill-Palmer Consulting Engineers, Inc. (GPCEI). Any alterations, authorized or otherwise, shall be at the user's sole risk and without liability to GPCEI.

GORRILL PALMER

Relationships. Responsiveness. Results.
www.gorrillpalmer.com
 207.657.6910

| | |
|---------------|---|
| Drawing Name: | Grading, Drainage, and Erosion Control Plan |
| Project: | Bangor Savings Bank 20 Marginal Way, Portland, Maine |
| Client: | Bangor Savings Bank 99 Franklin Street, Bangor, Maine 04401 |

Drawing No.
C102