



ROOM SCHEDULE		
Rm No.	ROOM NAME	BASE AREA
C552A	LOBBY	325 SF
C552B	CORR	655 SF
C571C	CLOSET	38 SF
C574A	OFFICE	77 SF
C574B	OFFICE	77 SF
C575	CORR	541 SF
C575B	COLLABORATION	135 SF
C576	WAITING	263 SF
C577	OFFICE	129 SF
C578	OFFICE	101 SF
C579	OFFICE	112 SF
C580	OFFICE	117 SF
C581	OFFICE	119 SF
C582	OFFICE	114 SF
C583	OFFICE	122 SF
C584	RECEPTION	136 SF
C585	OFFICE	112 SF
C586	OFFICE	114 SF
C587	STUDY	235 SF
C588	OFFICE	159 SF
C589	WORK RM.	136 SF
C590	OFFICE	118 SF
C591	OFFICE	118 SF
C592	MAKER SPACE	383 SF

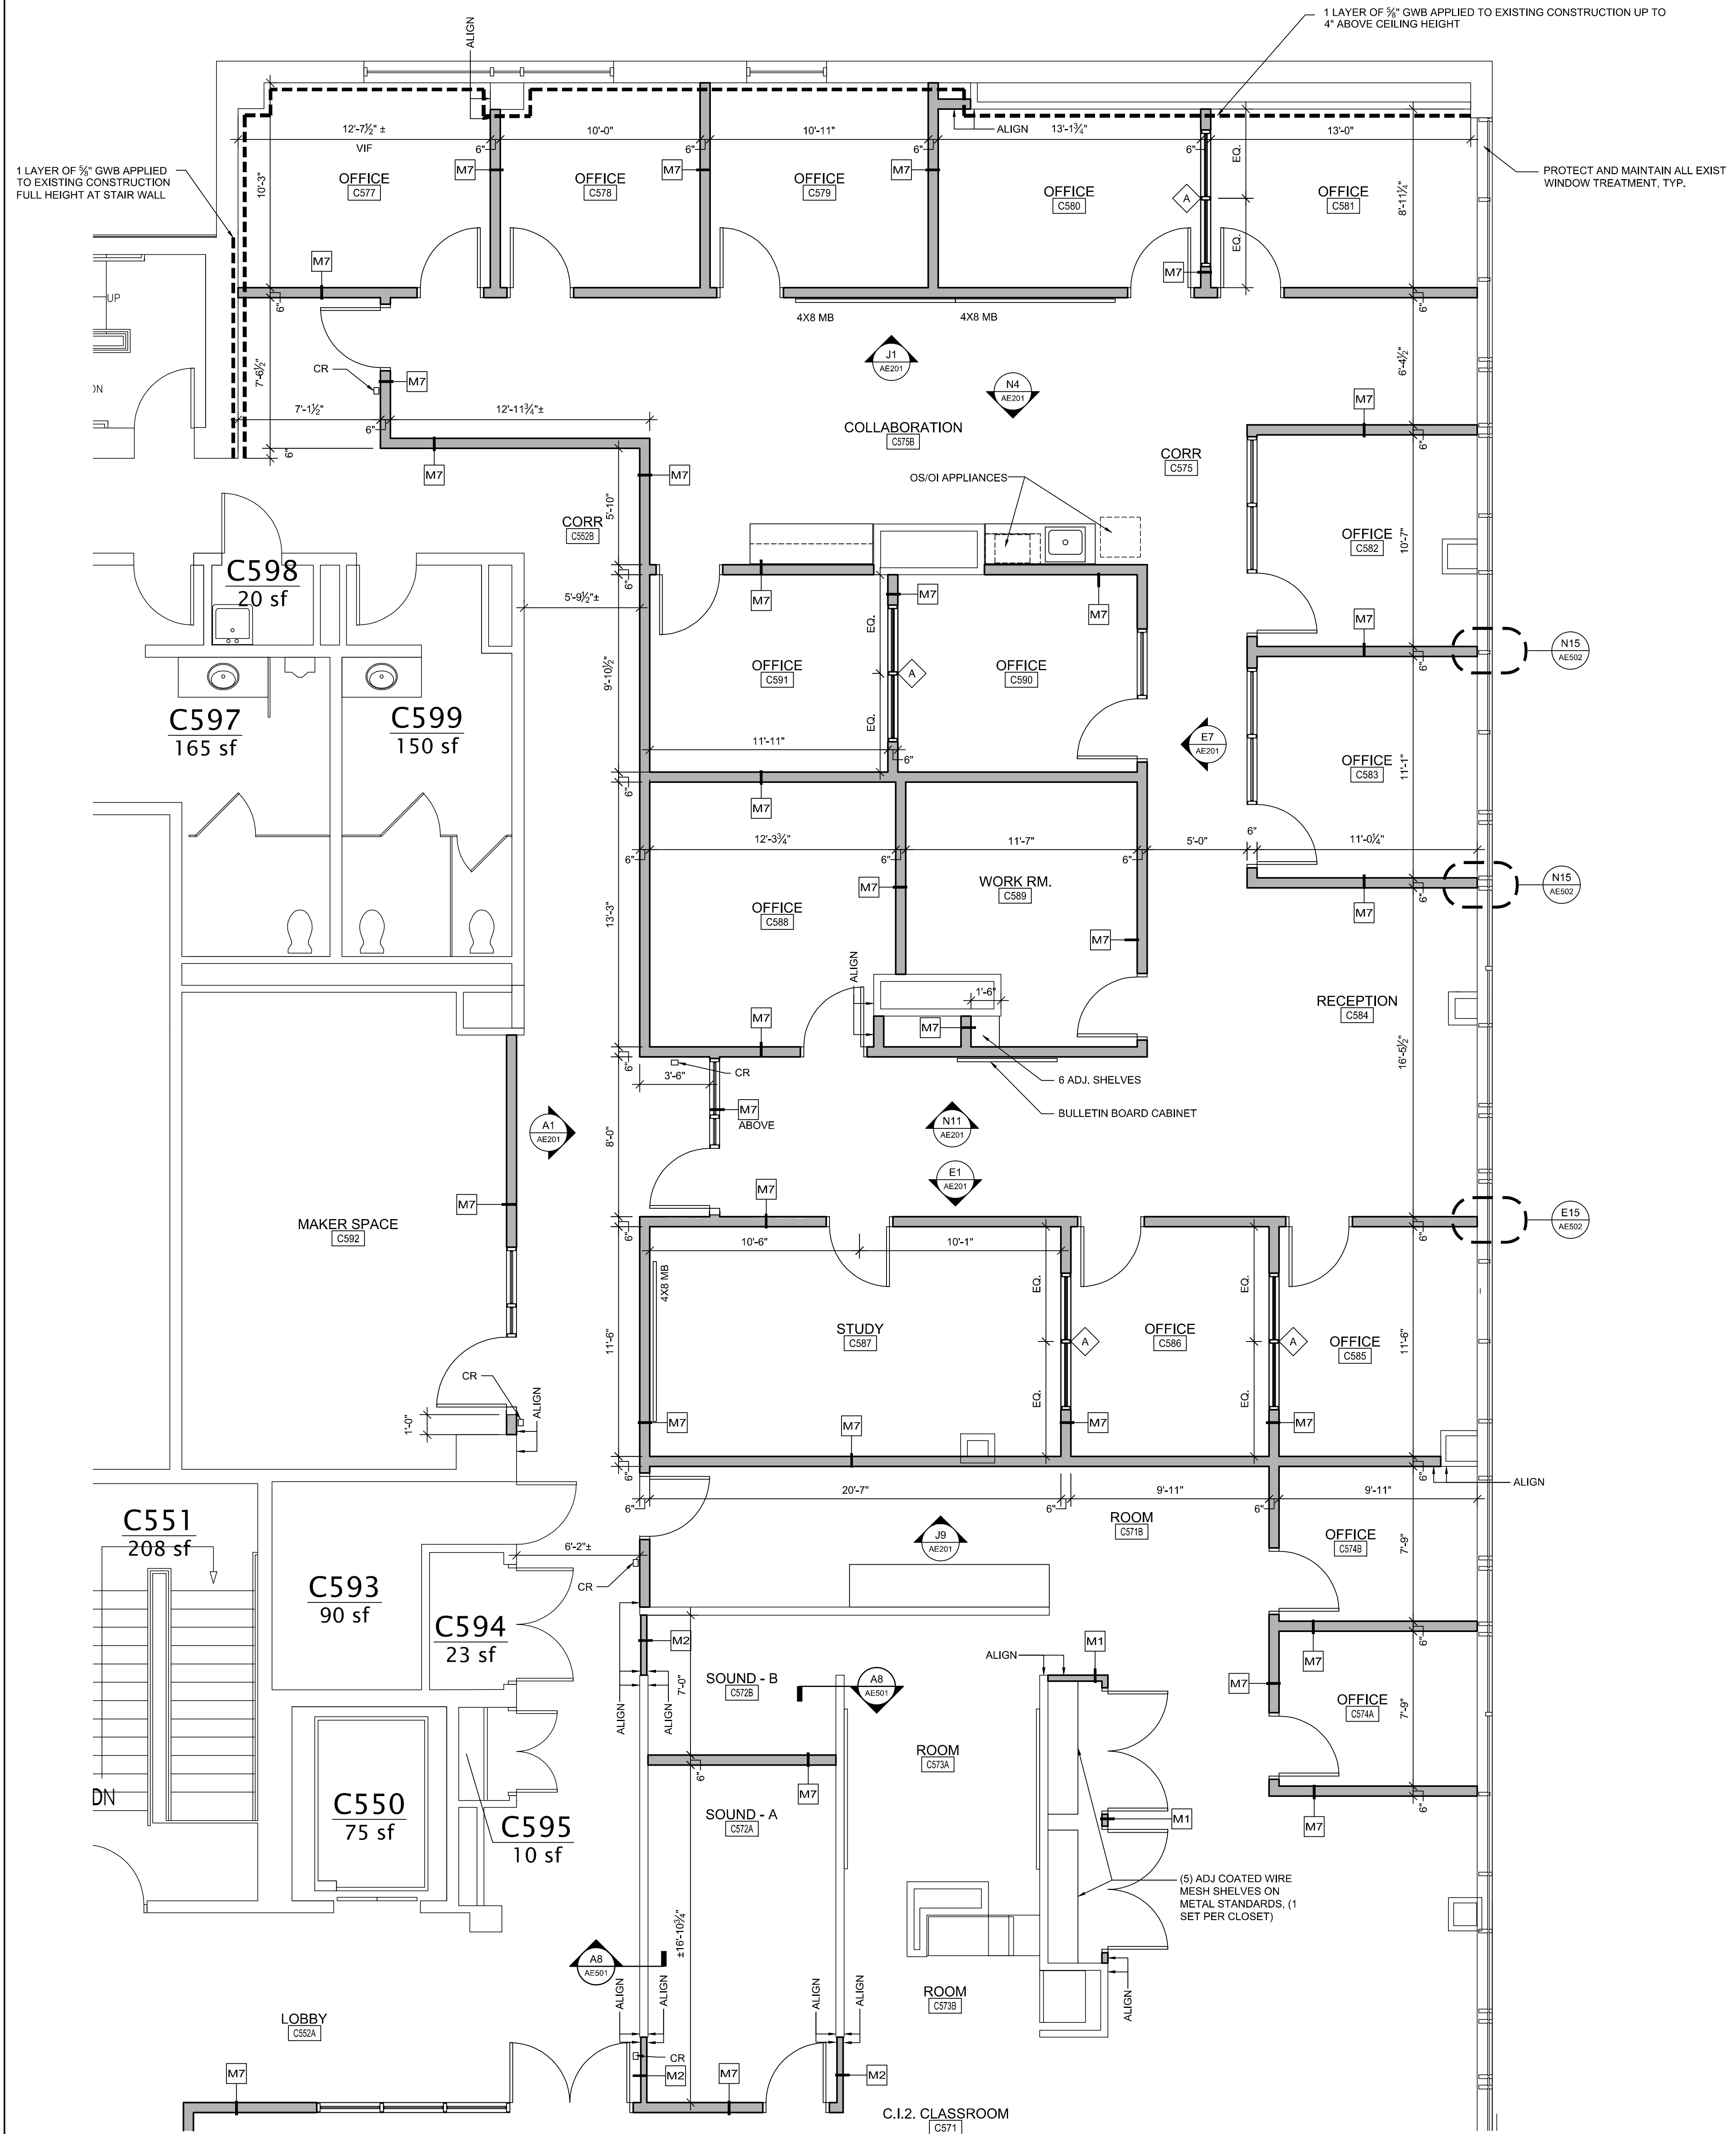

LAYOUT OF WALLS INTERSECTING EXTERIOR CURTAIN WALL SHALL BE REVIEWED WITH ARCHITECT PRIOR TO CONSTRUCTION.

REV.	DESCRIPTION	DATE
0	BID DOCUMENTS	02-03-17

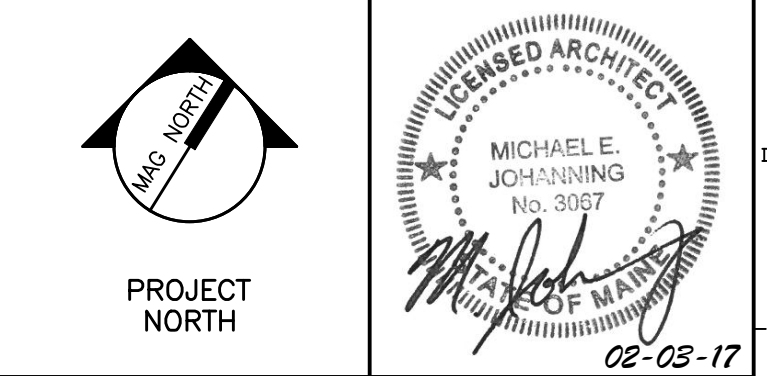

**WBRC**  
ARCHITECTS+ENGINEERS  
WWW.WBRC.AE.COM  
BANGOR, MAINE 04401-4511  
PORTLAND, MAINE 201-234-4511  
SARASOTA, FLORIDA 941-556-0573

USM SCIENCE BUILDING OFFICE RENOVATIONS

PROJECT: PORTLAND, ME  
ENLARGED FLOOR PLAN

SHEET TITLE:	412B.10 - AE401
WBRC CAD FILE:	412B.10
PROJECT No.:	412B.10
SCALE:	AS NOTED
PROJECT MANAGER:	MEJ
DRAWN BY:	RAD
CHECKED BY:	MEJ
SHEET No.:	AE401

A8 ENLARGED FIFTH FLOOR WING

1/4" = 1'-0"

2/2/2017 11:04 AM T:\02 PROJECTS - MAINE\101-4200\412B.10 USM SCIENCE BLDG CONSULTATION\2 DESIGN\WORKS\BLDG\USM SCIENCE BLDG\CONSULTATION\112B.10-4E401 ENLARGED FLOOR PLAN.DWG B0818283