


THIS DOCUMENT IS THE DESIGN PROPERTY AND COPYRIGHT OF NEXIUS AND FOR THE EXCLUSIVE USE BY THE TITLE CLIENT. DUPLICATION OR USE WITHOUT THE EXPRESS WRITTEN CONSENT OF THE CREATOR IS STRICTLY PROHIBITED.  
 DRAWING SCALES ARE INTENDED FOR 24"x36" SIZE PRINTED MEDIA ONLY. ALL OTHER PRINTED SIZES ARE DEEMED "NOT TO SCALE".

SUBMITTALS			
REV	DATE	DESCRIPTION	BY
0	03/01/17	FOR REVIEW	JM
1	03/13/17	REVISED PER COMMENTS	JM
2	04/07/17	REVISED FOR CONSTRUCTION	JM


SITE INFO:  
 SITE NAME:  
**PORTLAND\_8\_ME**  
 LOCATION CODE:  
**380405**  
 SITE ADDRESS:  
**44 BEDFORD STREET  
 PORTLAND, ME 04101  
 CUMBERLAND COUNTY**

SHEET TITLE:  
**EQUIPMENT FRAMING  
 PLAN & DETAILS**


NEXIUS PROJ. NO: <b>VZ11509</b>	SHEET NUMBER: <b>S-3</b>
CHECKED BY: JC	
CHECKED BY DATE: 03/01/17	

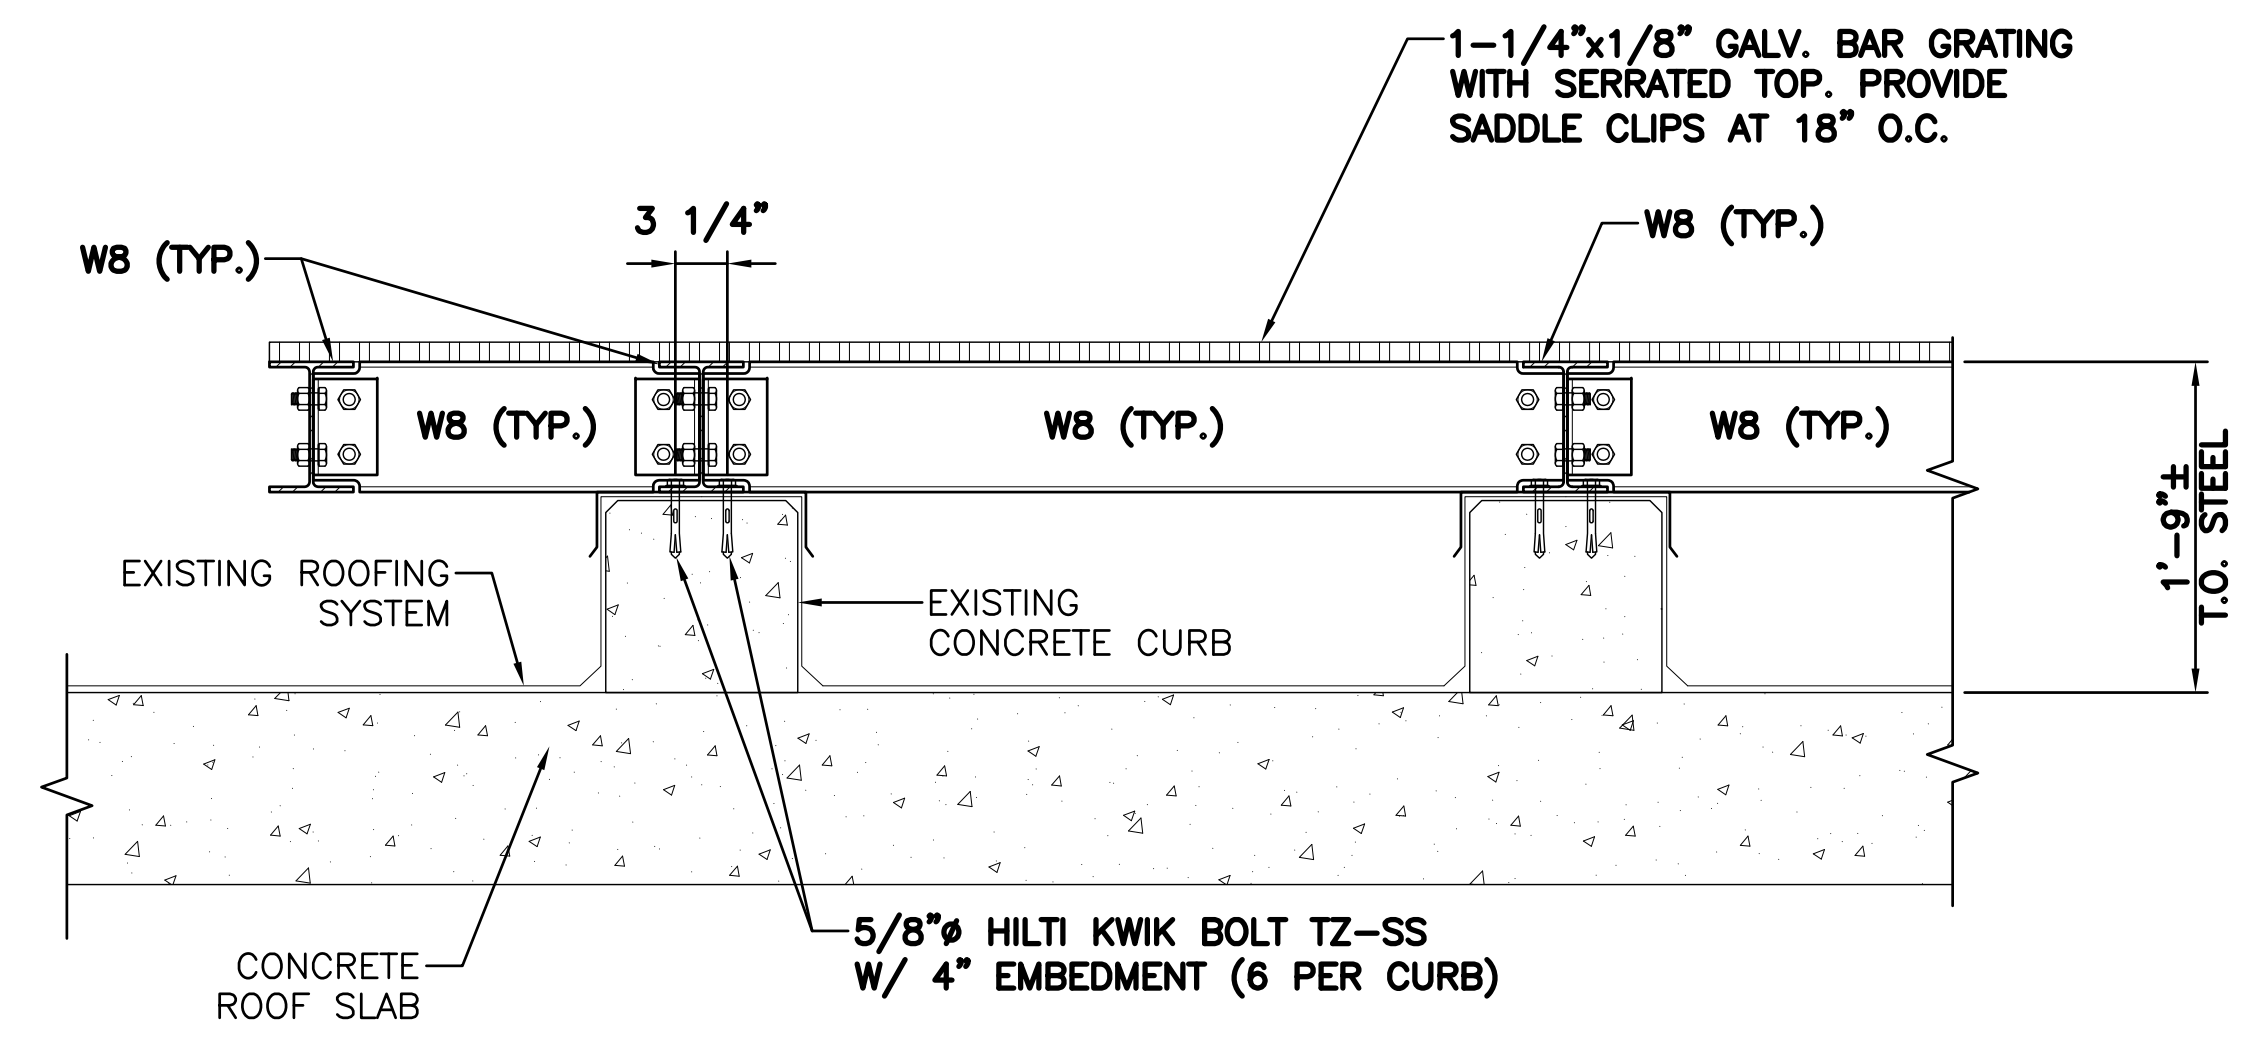


2 SECTION  
 SCALE: N.T.S.

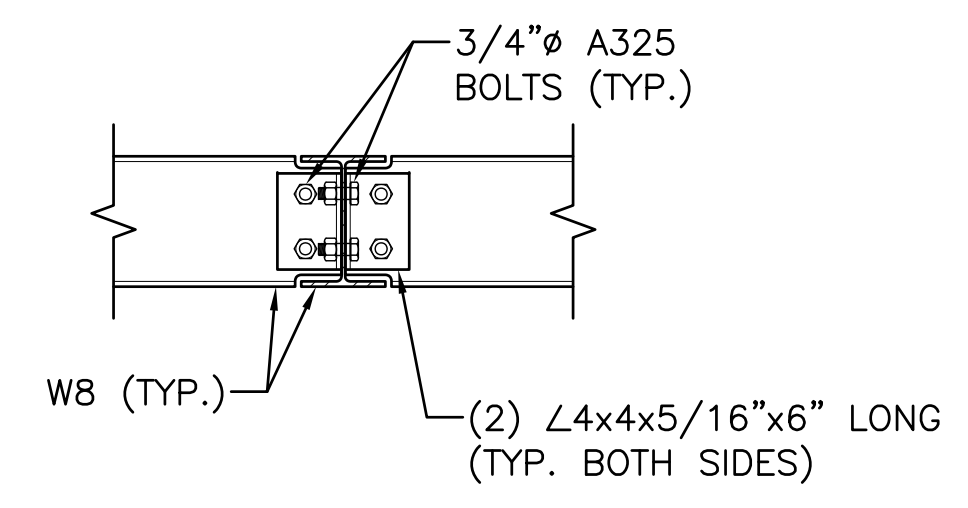


3 TYPICAL MOMENT CONNECTION DETAIL  
 SCALE: N.T.S.

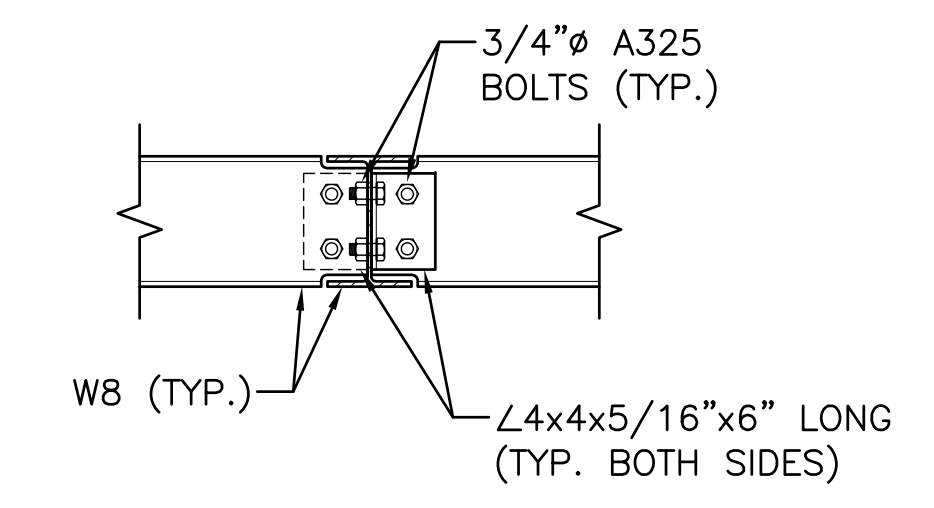


4 TYPICAL W8 CONNECTION DETAIL  
 SCALE: N.T.S.

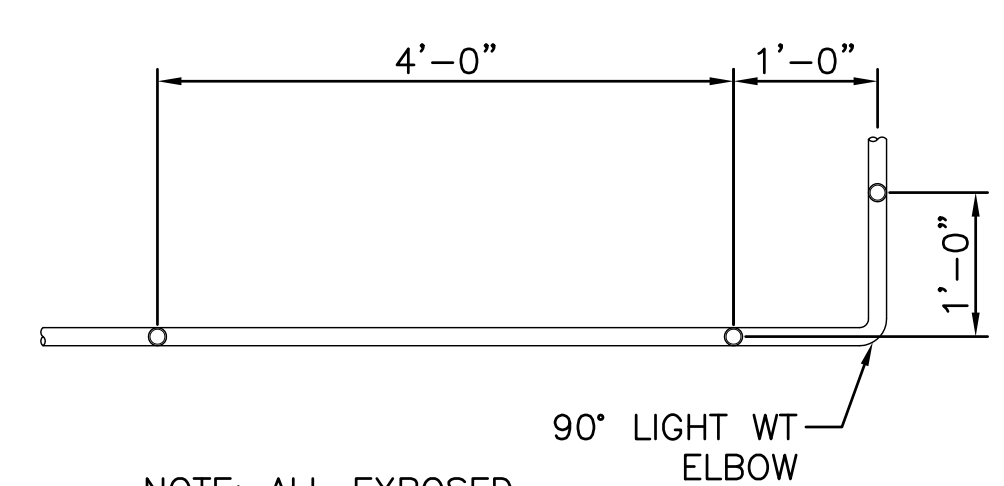


5 FIXED HANDRAIL DETAIL  
 SCALE: N.T.S.

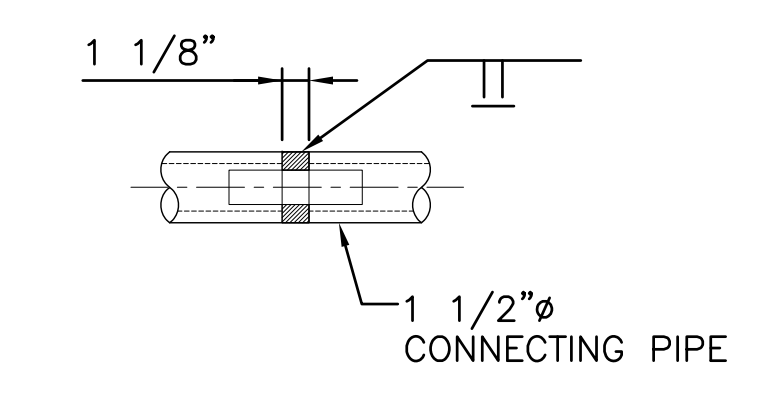

6 RAILING SPLICE DETAIL  
 SCALE: N.T.S.

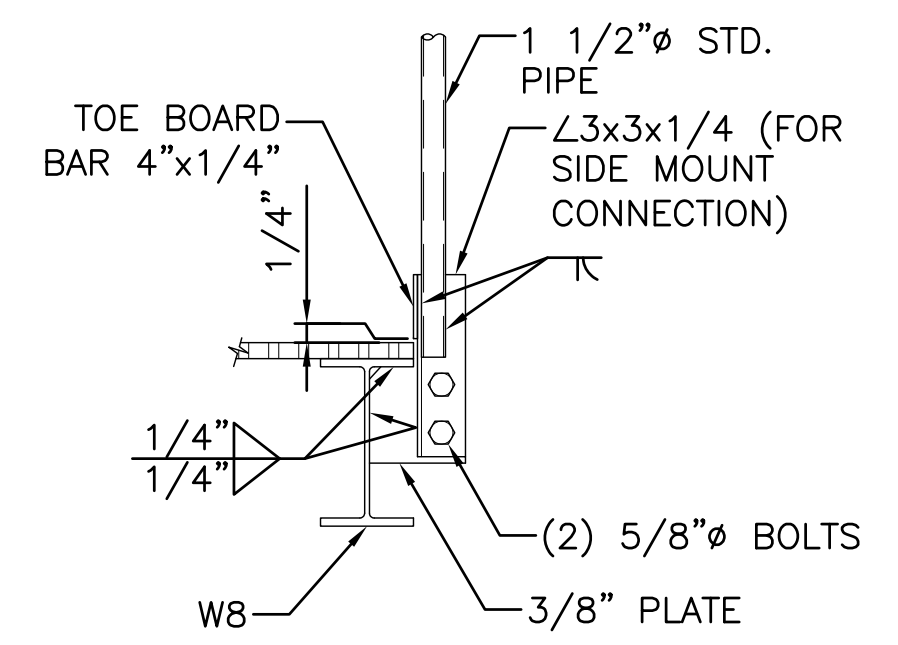

7 HANDRAIL POST CONNECTION DETAIL  
 SCALE: N.T.S.

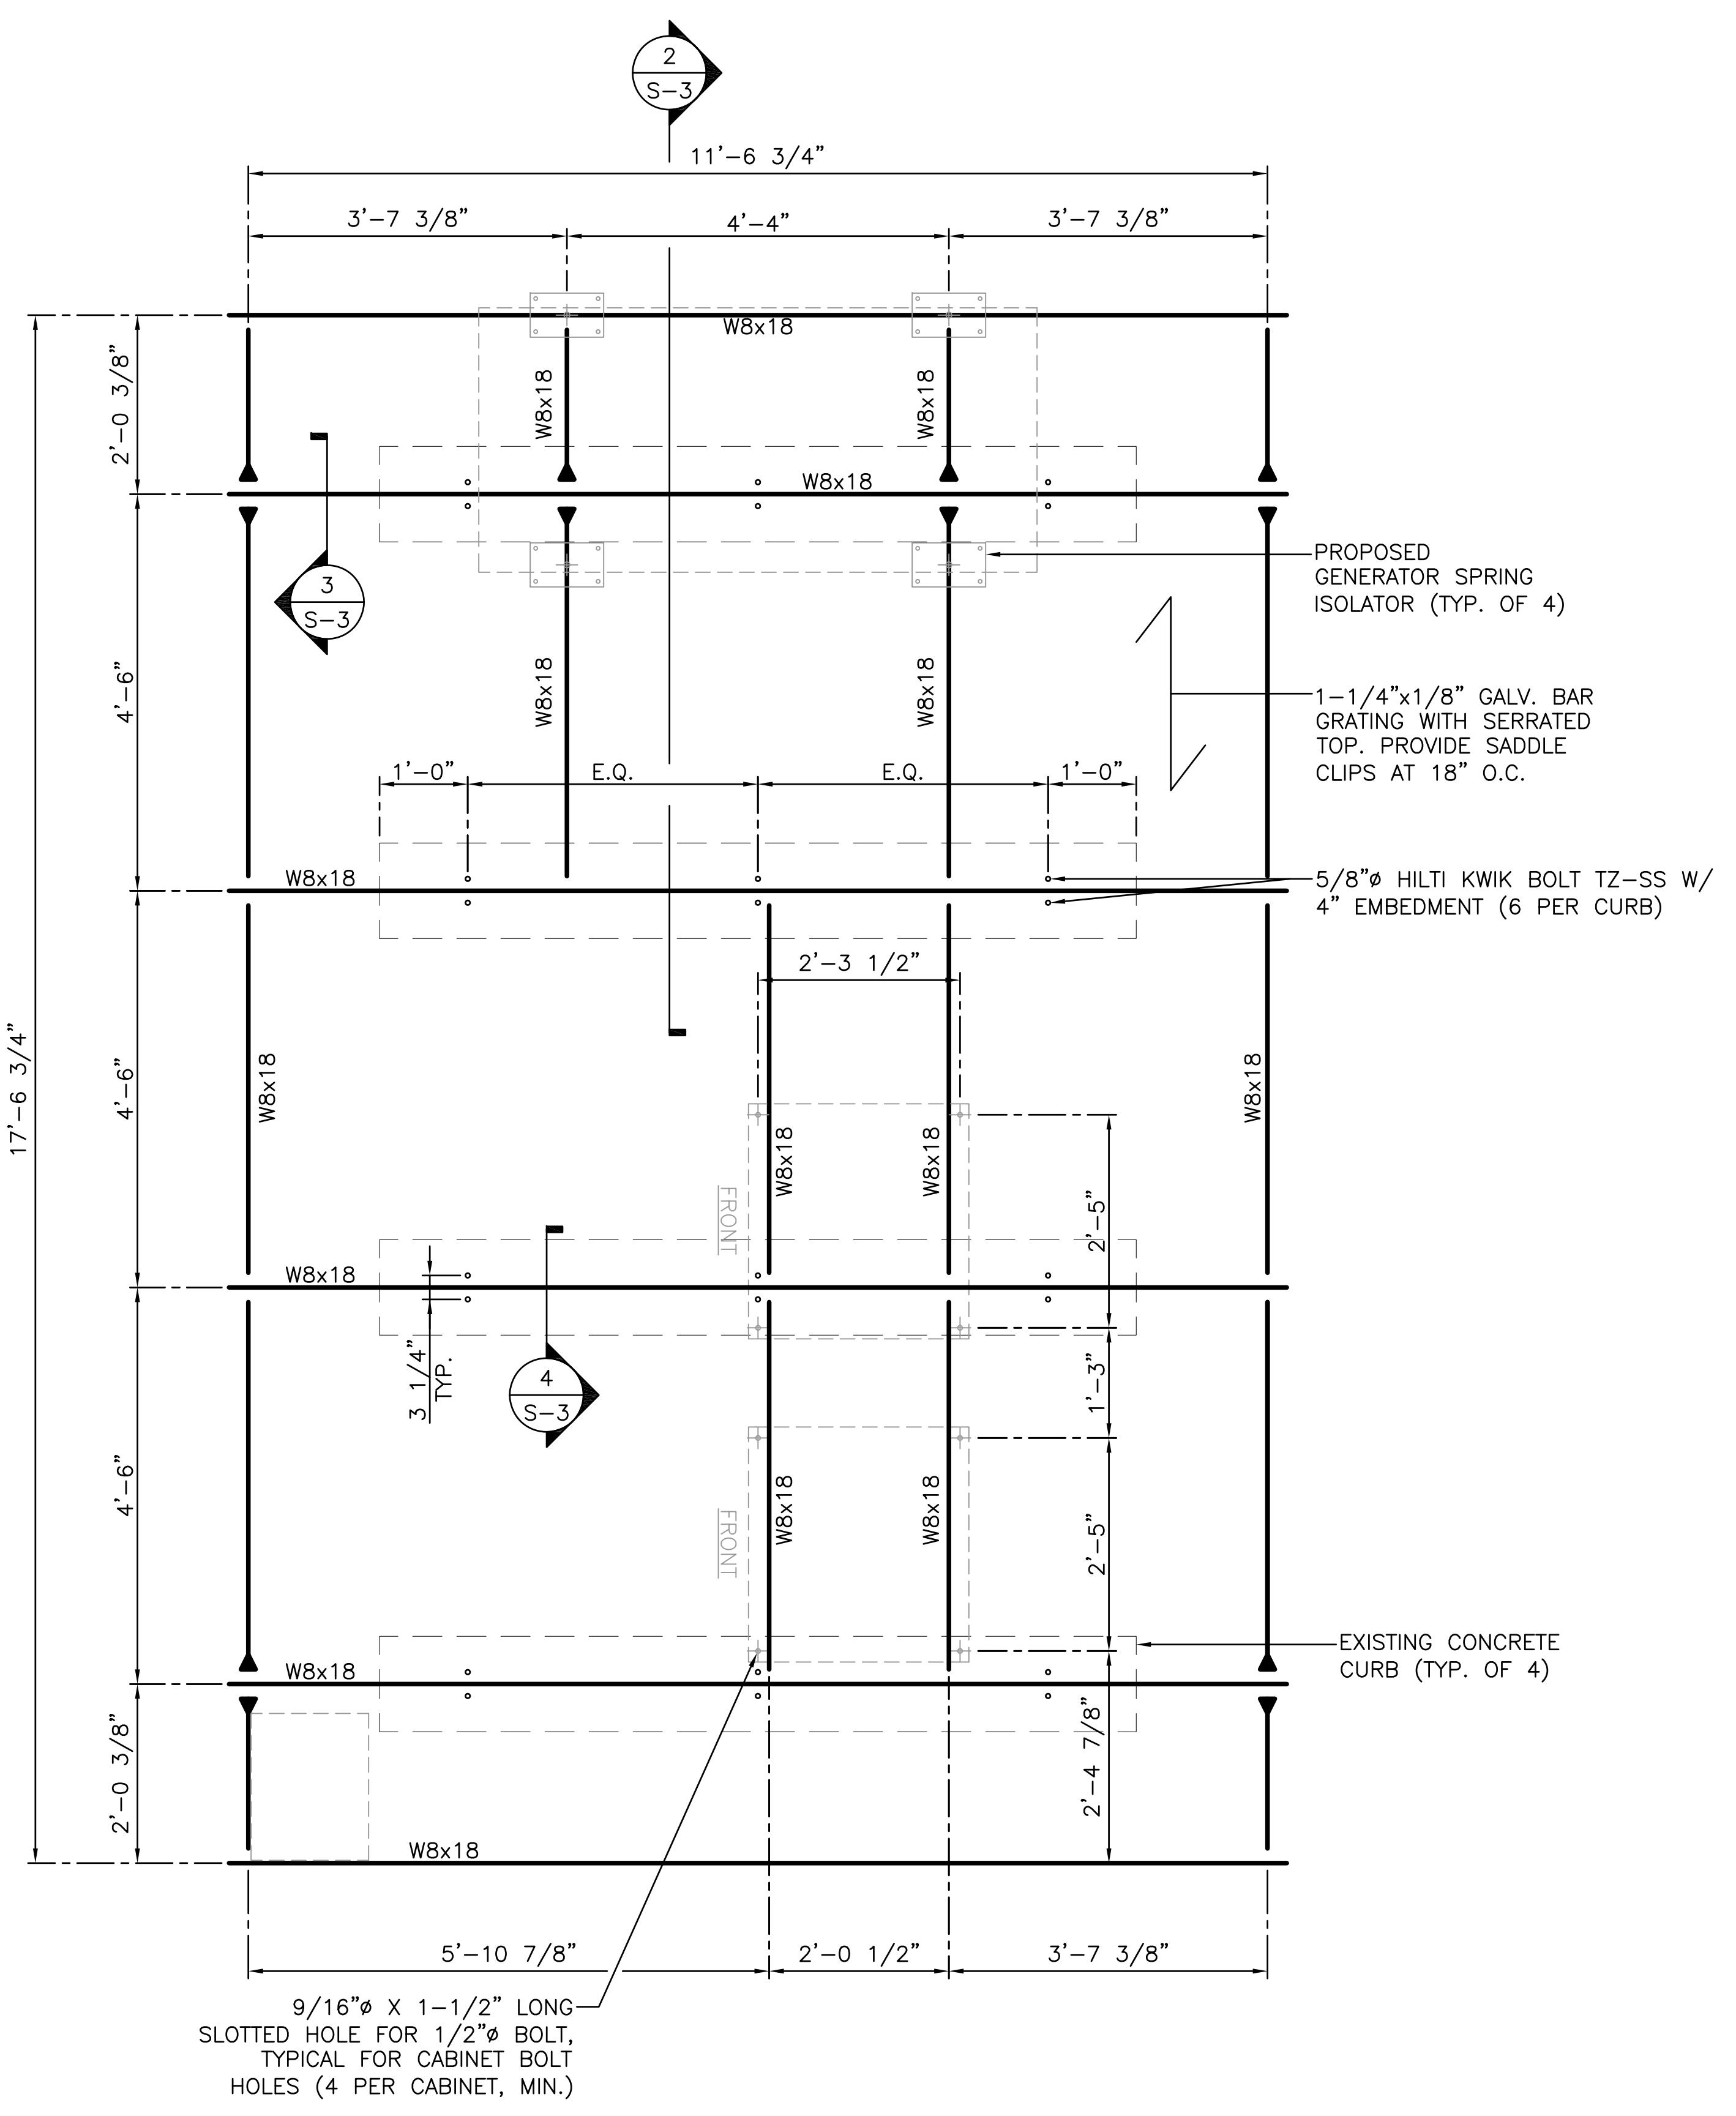

1 EQUIPMENT PLATFORM FRAMING PLAN  
 SCALE: N.T.S.

9/16" Ø X 1-1/2" LONG SLOTTED HOLE FOR 1/2" Ø BOLT, TYPICAL FOR CABINET BOLT HOLES (4 PER CABINET, MIN.)